

DRILLING & BLASTING OF SOLID ROCK
SUBGRADE 1-2' 113
E.B. 730+00 - 745+00
W.B. 730+00 - 745+00

Stone Fill on Slope & Retention
Light Type, Item 512
E.B. 730+50 - 737+75 Rt.
E.B. 745+25 - 746+00 Rt.
Property Line Fence w/ Steel Posts, Item 583-11
E.B. 730+00 - 746+00 Rt.

6' Galvanized Chain-Link Fence, Item 581-1
W.B. 730+00 - 746+00 Lt.
That fence listed below is to be installed prior to the commencement of other work in this area.
W.B. 730+00 - 733+07 Lt.
W.B. 733+00 - 743+38 Lt.


*Bituminous Concrete Curb, Item 555-3
E.B. 745+04 - 746+00 Lt.
W.B. 737+25 - 733+11 Lt.
W.B. 741+6 - 746+00 Lt.

Drilling & Pre-splinting of Subgrade, Item 125
W.B. 730+00 - 740+24 Rt.
E.B. 730+74 - 746+34 Lt.

Special Ditch
Common Excavation, Item 103
E.B. 730+63 - 730+88 Rt.

*Three Cable Guard Rail w/ Light Steel Posts, Item 538
E.B. 730+00 - 736+94 Lt.
E.B. 736+75 - 746+00 Lt.
W.B. 730+00 - 733+74 Lt.
W.B. 741+13 - 746+00 Lt.

*Stage 2 Construction

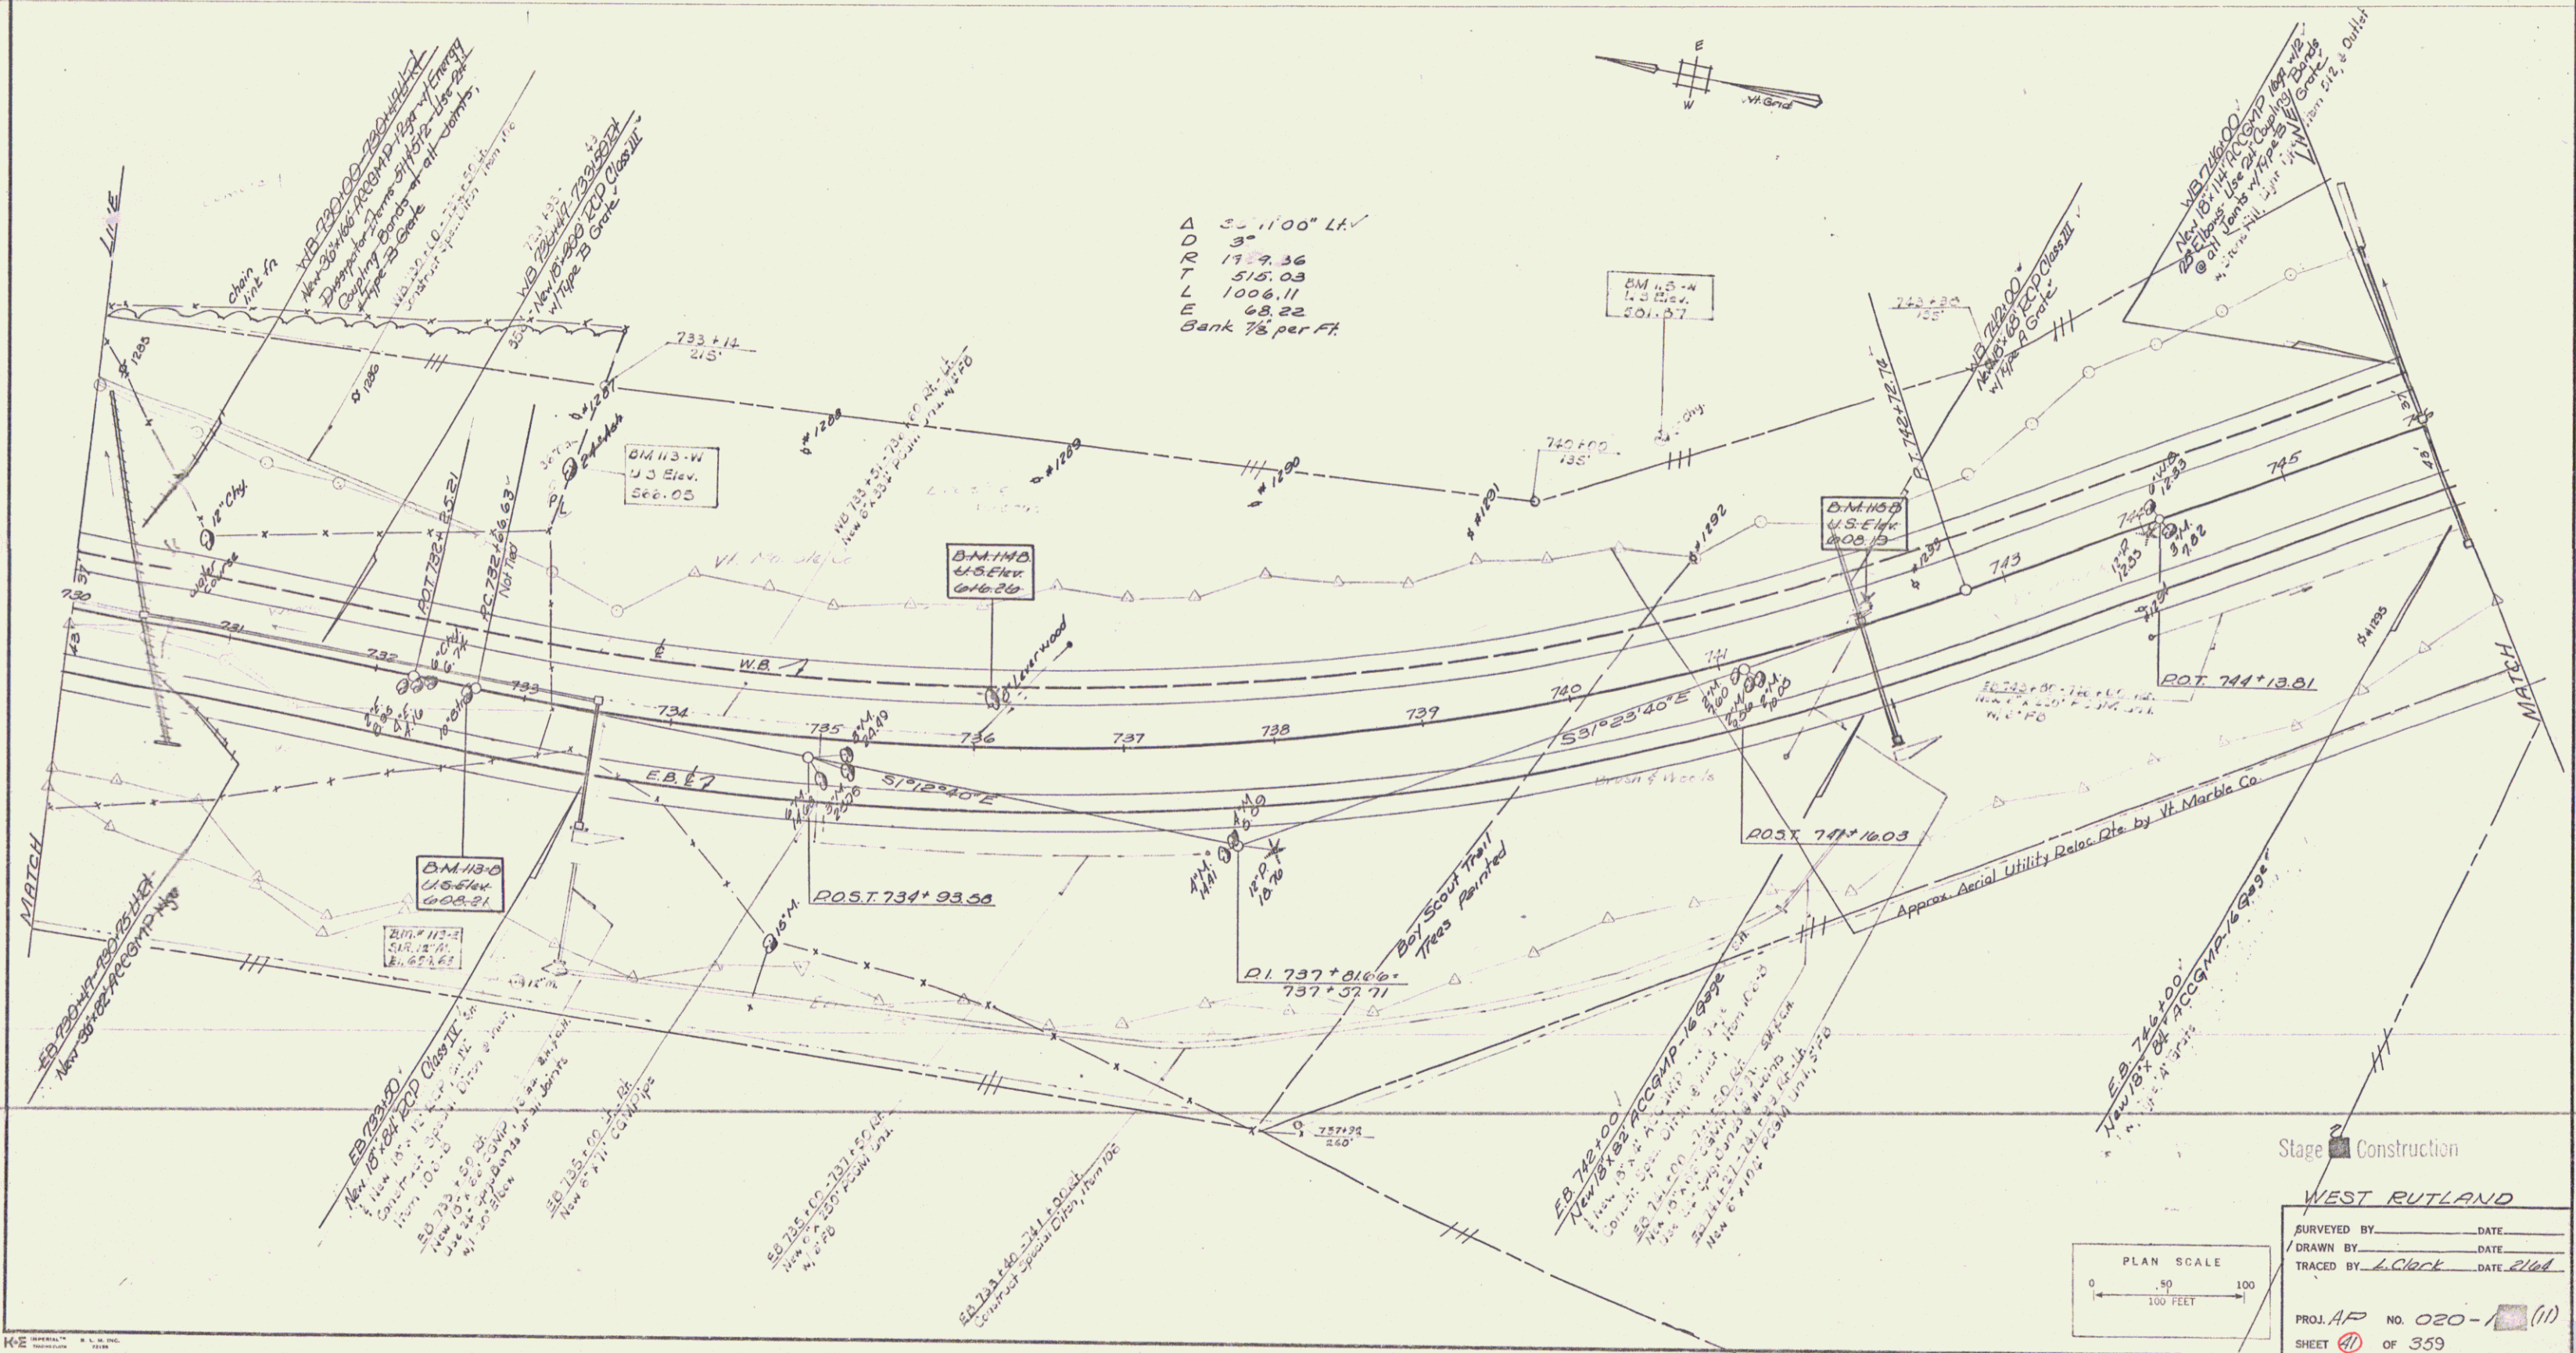

Stage 2 Construction

WEST RUTLAND

SURVEYED BY: _____ DATE: _____
 DRAWN BY: _____ DATE: _____
 TRACED BY: L. Clark DATE: 2/16/68

PROJ. AP NO. 020-1 (11)
 SHEET 41 OF 359
 Sheet 100 of 170 Sheets 9