


MATERIAL ITEM	THICKNESS TOLERANCE
PAVEMENT COURSES (TOTAL DEPTH)	+/- 5 mm
BASE COURSES (TOTAL DEPTH)	+/- 15 mm
SUBBASE	+/- 30 mm
SAND BORROW	+/- 30 mm

TYPICAL SECTION-VT ROUTE 9

90 mm	BITUMINOUS CONCRETE PAVEMENT (40 mm TYPE IIS, 50 mm TYPE IIS)
100 mm	BASE COURSE, BITUMINOUS CONCRETE PAVEMENT, TYPE IS
600 mm	SUBBASE OF DENSE GRADED CRUSHED STONE
400 mm	SAND BORROW
SHOULDERS: 90 mm	BITUMINOUS CONCRETE PAVEMENT (40 mm TYPE IIS, 50 mm TYPE IIS)
100 mm	BASE COURSE, BITUMINOUS CONCRETE PAVEMENT, TYPE IS

NOTE:
DESIGN FROST DEPTH - 1170 MM

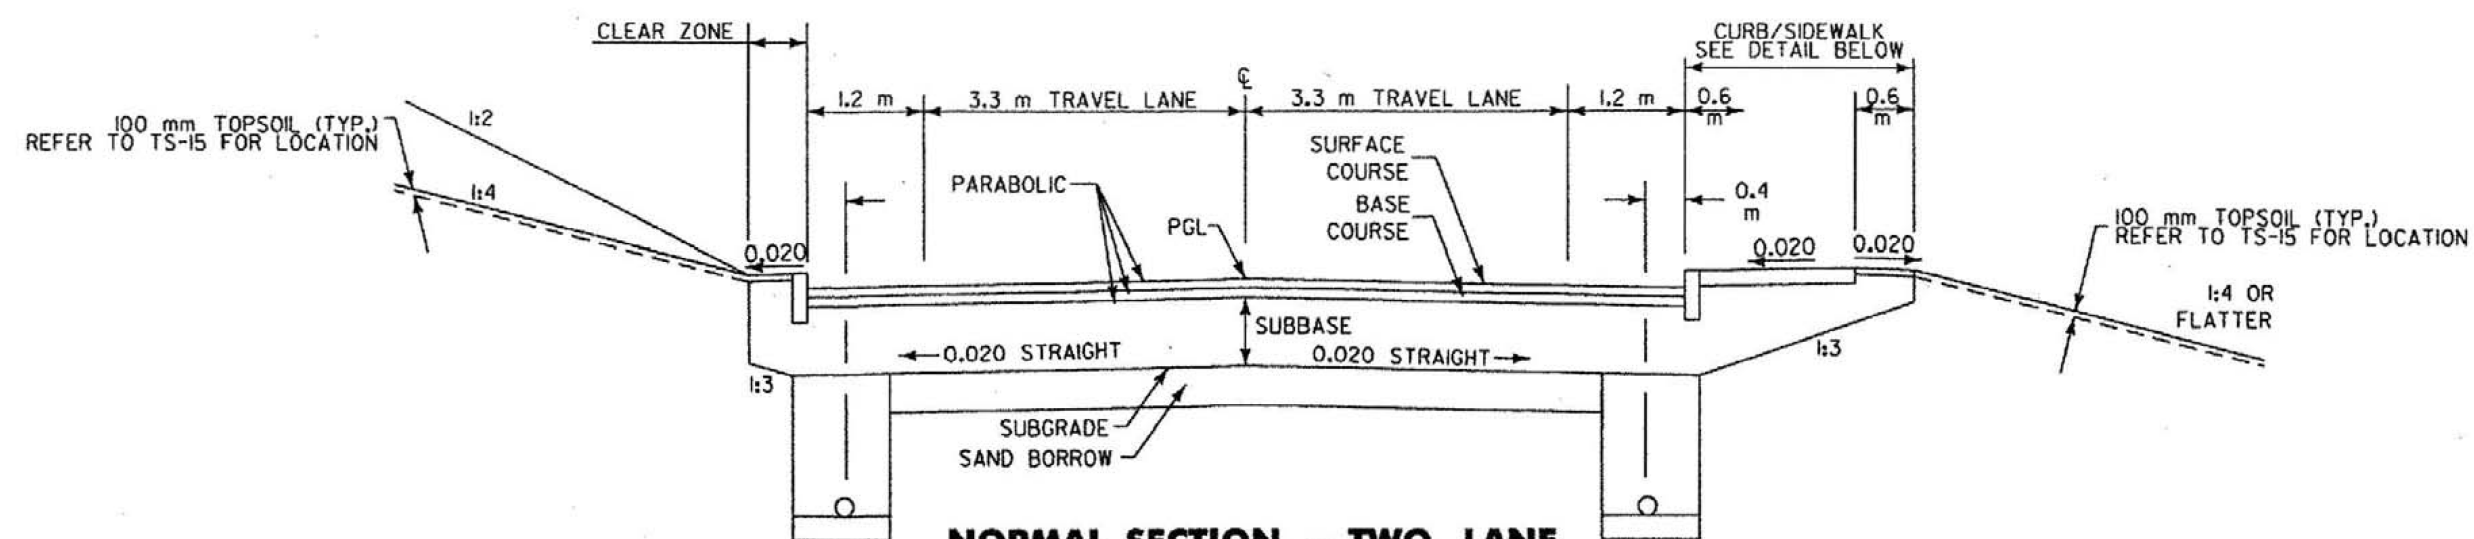


NORMAL SECTION - TWO LANE

STA. VT 1+260 - STA. VT 1+275

STA. VT 1+600 - STA. VT 1+660


BETWEEN THESE STATIONS THE SIDEWALK IS LOCATED ON THE RIGHT SIDE

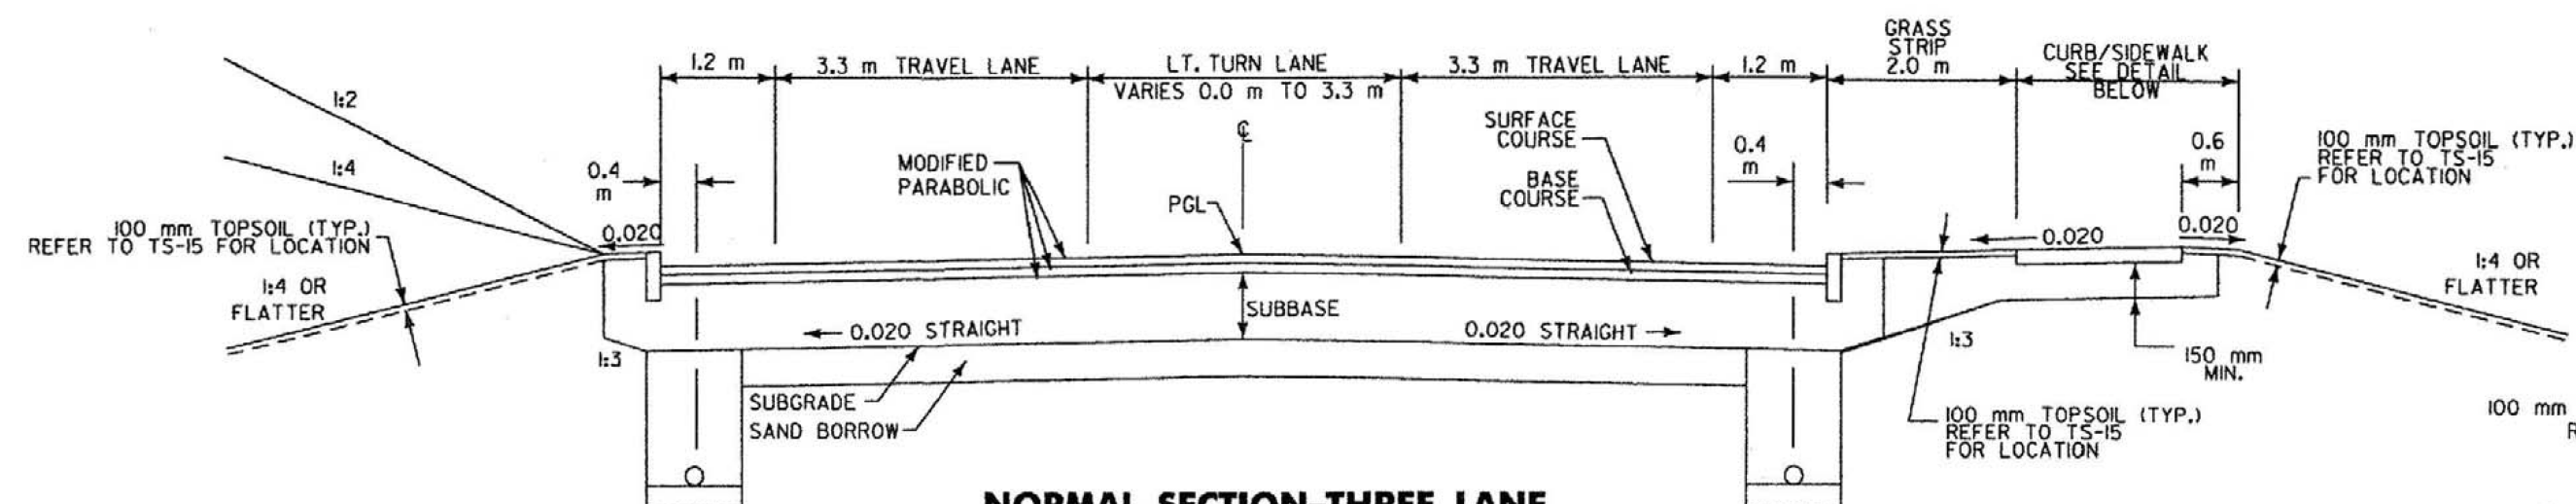

NORMAL SECTION-THREE LANE

STA. VT 1+275 - STA. VT 1+600

AT STATION VT 1+460 THE SIDEWALK SWITCHES TO THE RIGHT SIDE

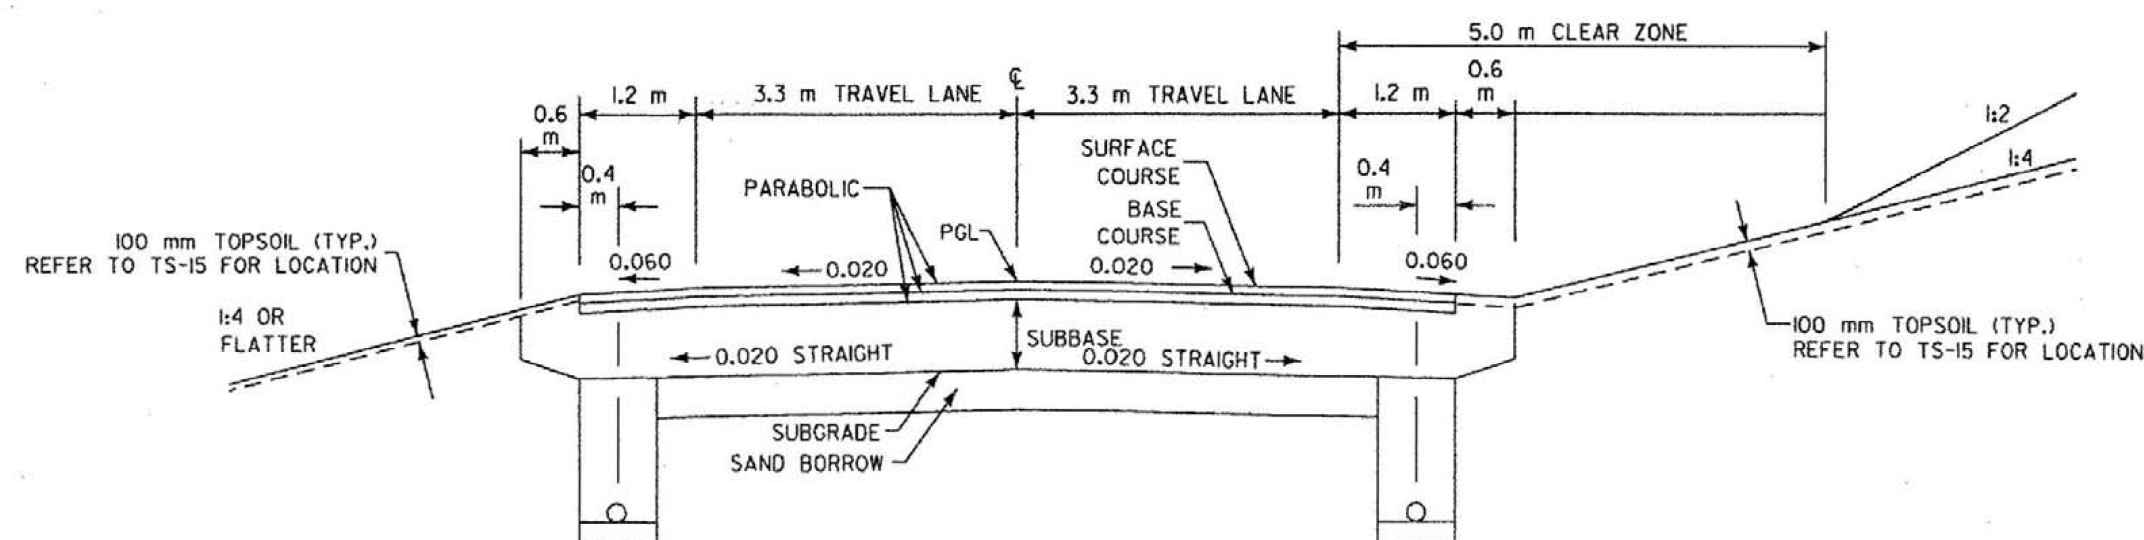

NORMAL SECTION - WITHOUT CURB

STA. VT 1+660 - STA. VT 1+819.500

PGL=PROFILE GRADE LINE