

STATE OF VERMONT
AGENCY OF TRANSPORTATION





PROPOSED IMPROVEMENT
TOWNS OF NORTHFIELD
AND WILLIAMSTOWN
COUNTIES OF WASHINGTON AND ORANGE

VT ROUTE 64 (FAS)

BEGINNING IN THE TOWN OF NORTHFIELD, AT A POINT ON VT. RTE. 12 LOCATED APPROXIMATELY 2.039 MILES
NORTHERLY OF THE ROXBURY-NORTHFIELD TOWN LINE AND EXTENDING EASTERLY FOR 26.09 MI.

R.O.W. PLANS

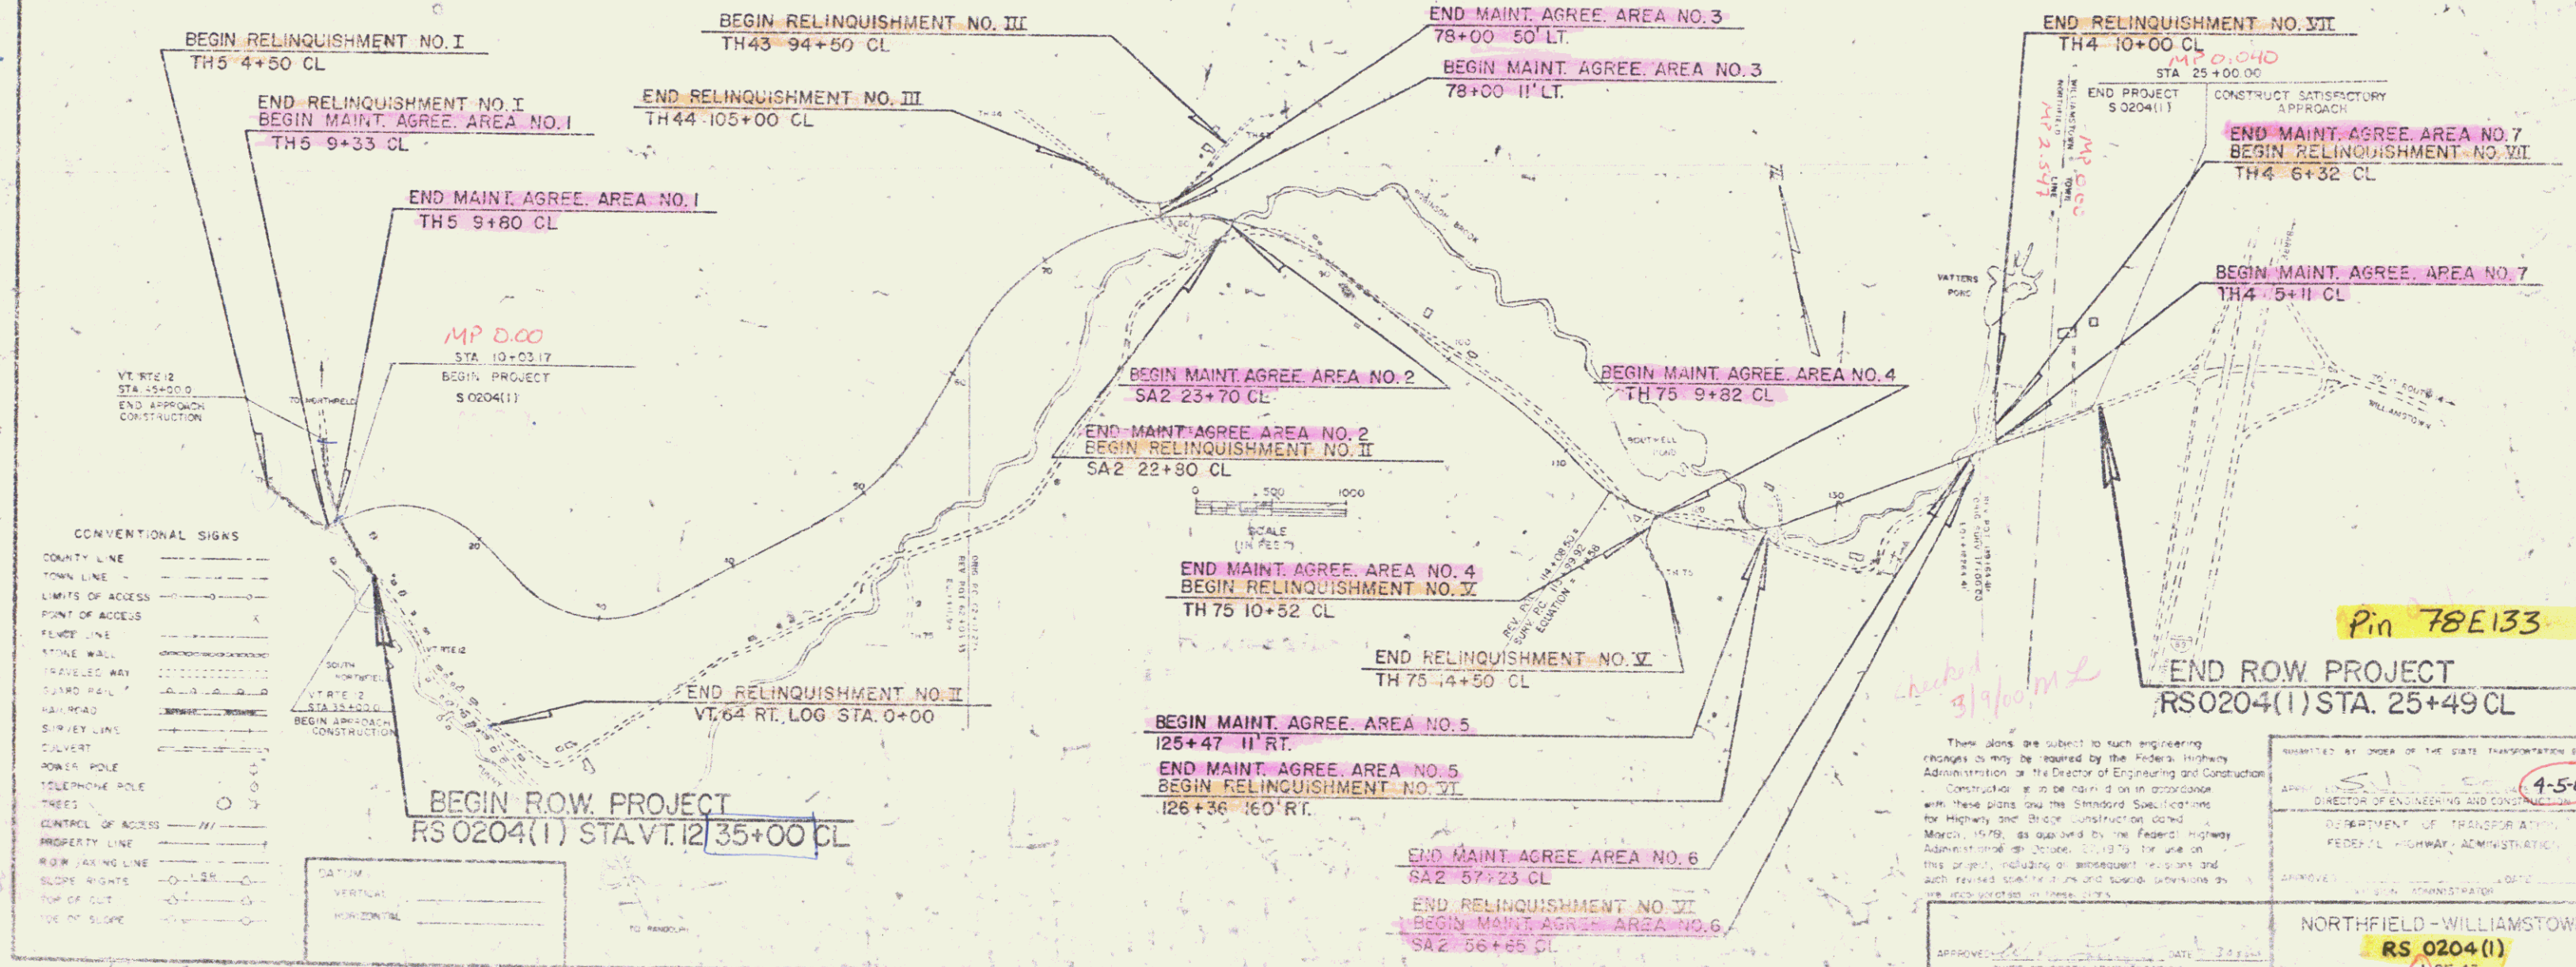

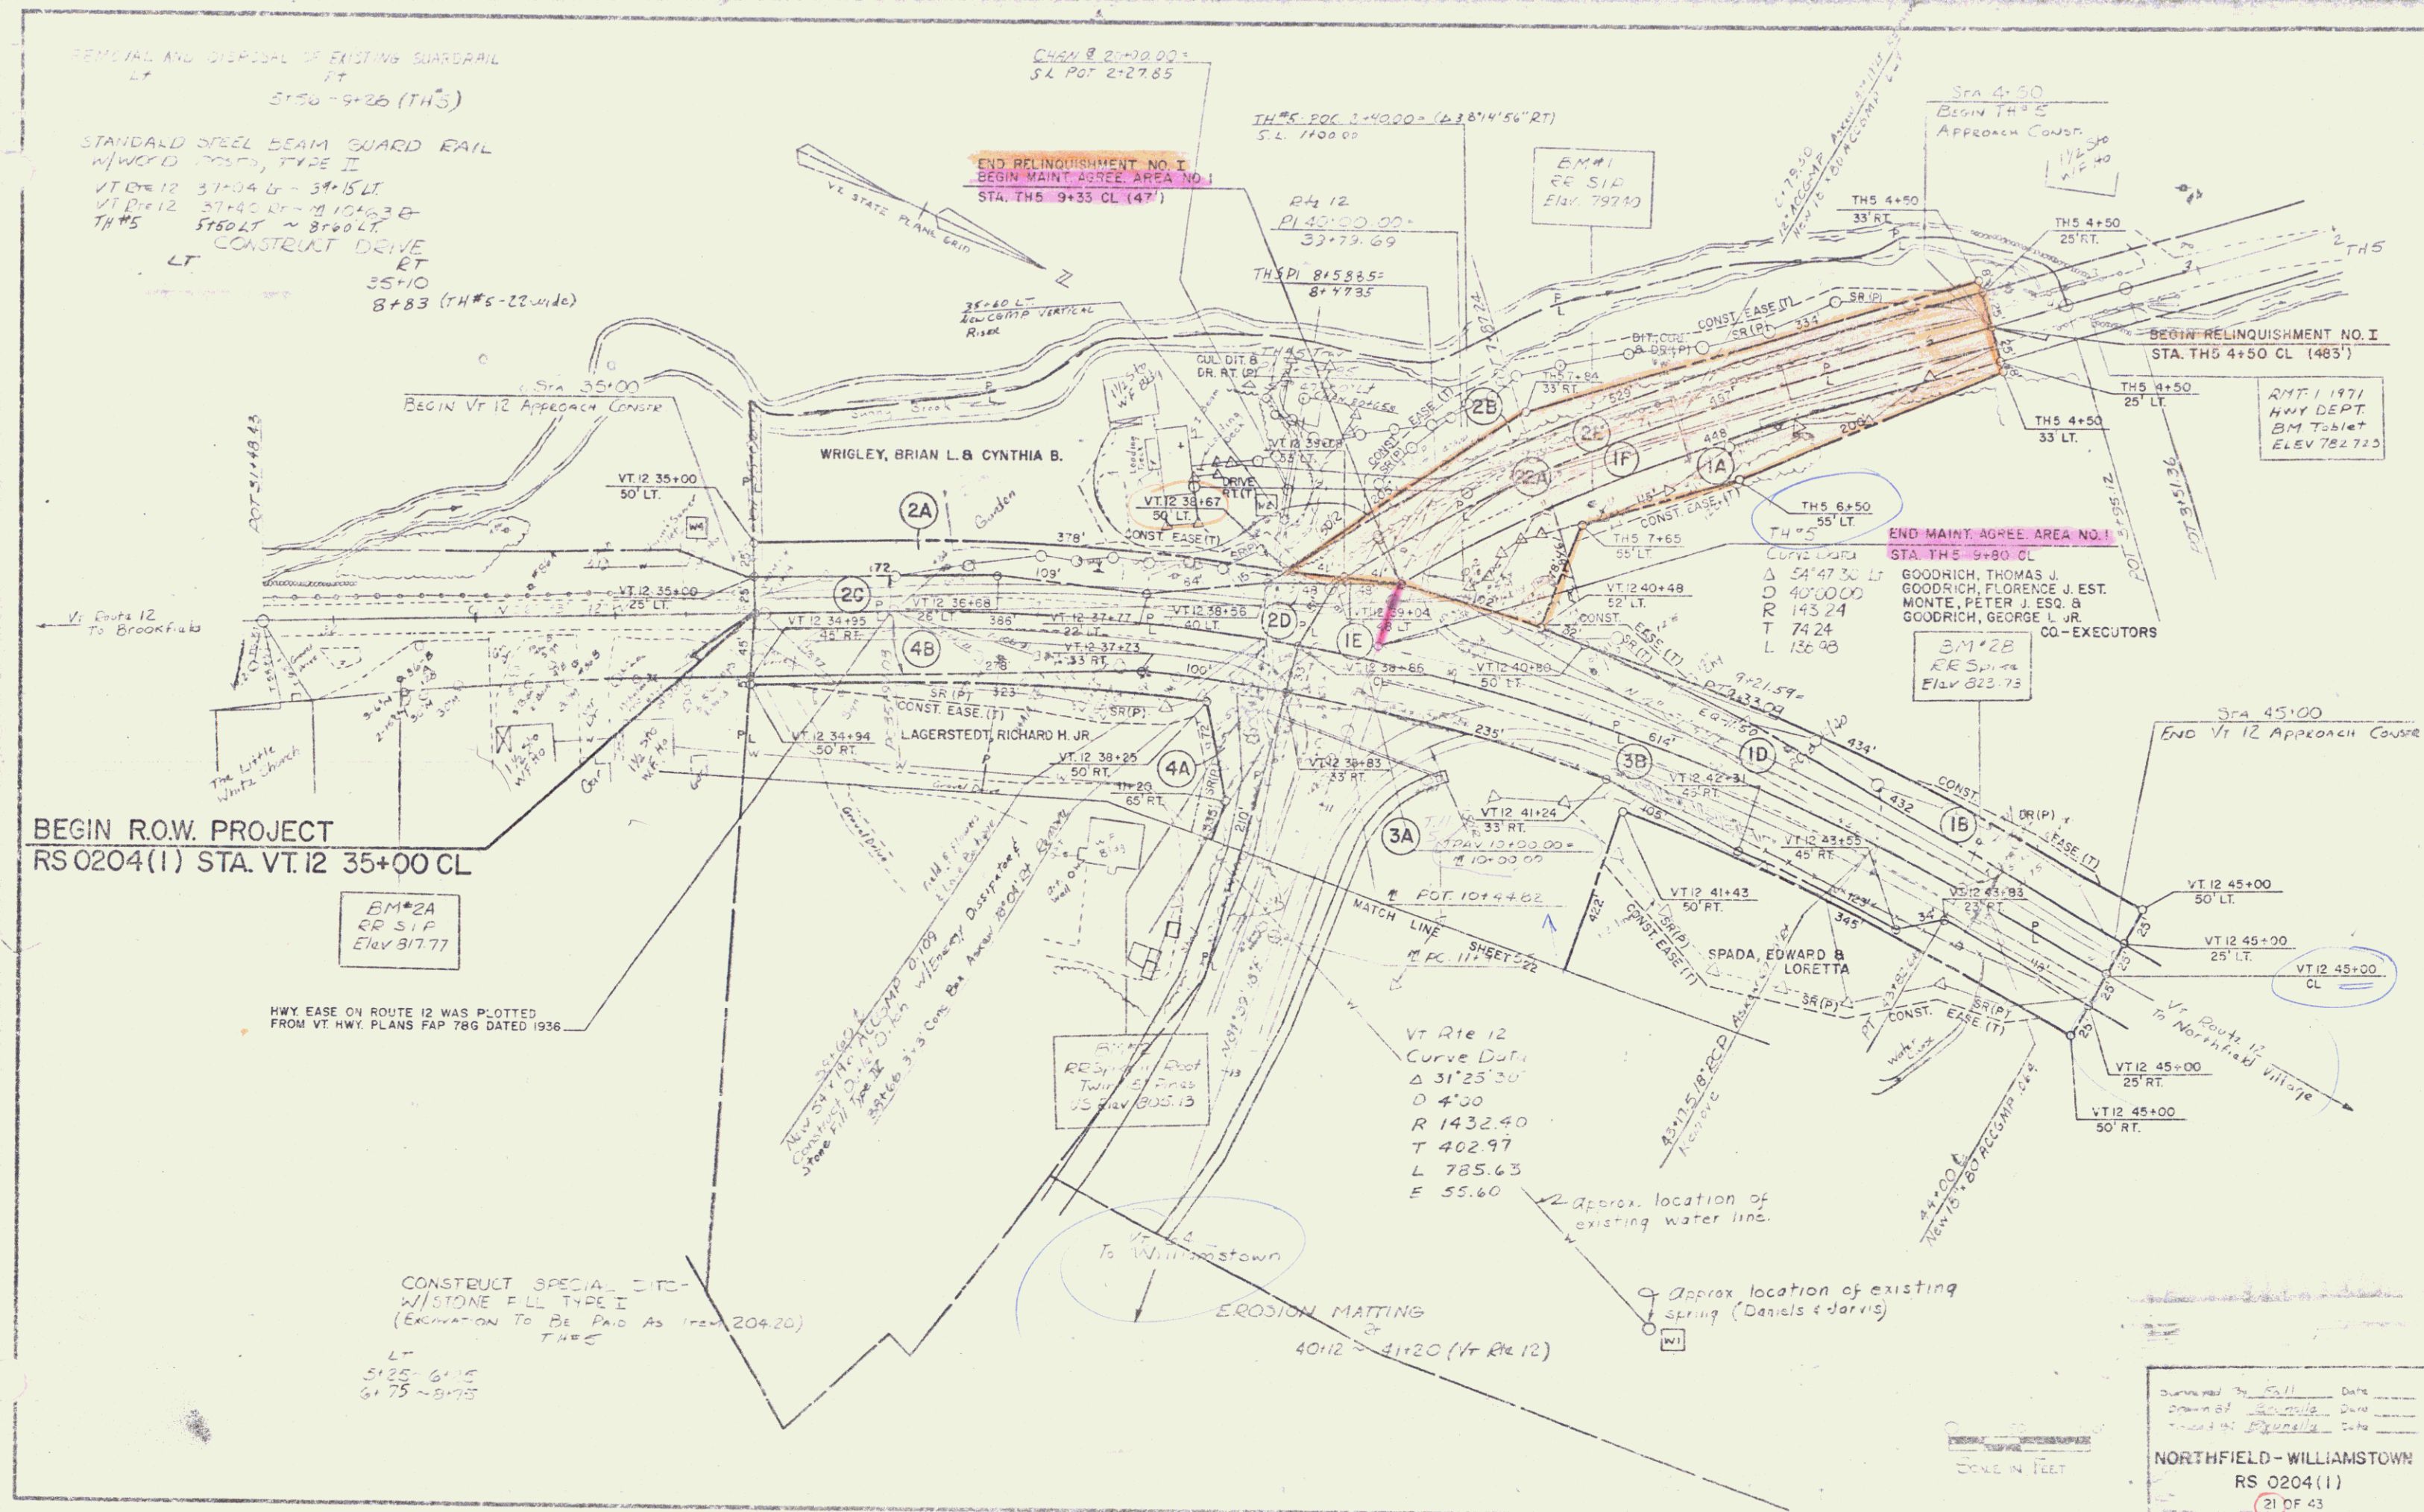

DRILLING AND BLASTING OF
SOLID ROCK SUBGRADE
13+50 ~ 14+50

STANDARD STEEL BEAM GUARD RAIL
W/ WOOD POST, TYPE II
LT RT
21+00 ~ 23+13 19+02 ~ 24+00

CONSTRUCT SPECIAL DITCH
W/ STONE FILL, TYPE I
(Excavation To be paid under Item 203.15)

LT
13+95 ~ 19+75
20+25 ~ 24+00

SPADA, EDWARD & LORETTA

SPADA, EDWARD & LORETTA

GOODRICH, FLORENCE J. EST.
GOODRICH, THOMAS J.
MONTE, PETER J. ESQ. &
GOODRICH, GEORGE L. JR. CO-EXECUTORS

GOODRICH, FLORENCE J. EST.
GOODRICH, THOMAS J.
MONTE, PETER J. ESQ. &
GOODRICH, GEORGE L. JR. CO-EXECUTORS

UNCLASSIFIED CHANNEL EXCAVATION
RT
19+06 ~ 23+35
10+40 ~ 22+10

For Truck Escape Ramp
See sheet 21 of 43 Sheets

GOODRICH, FLORENCE J. EST.
GOODRICH, THOMAS J.
MONTE, PETER J. ESQ. &
GOODRICH, GEORGE L. JR. CO-EXECUTORS

LAGERSTEDT, RICHARD H. JR.
DANIELS, KENNETH

GOODRICH, FLORENCE J. EST.
GOODRICH, THOMAS J.
MONTE, PETER J. ESQ. &
GOODRICH, GEORGE L. JR. CO-EXECUTORS

REEDER, CLARK E. & LEONA

REEDER, CLARK E. & LEONA

REEDER, CLARK E. & LEONA

ROCK FILL
RT
21+60 ~ 23+72

5 JARVIS
&
6 DANIELS


N 91+47.45
Sta 12 POST 39+51.68

Sta 10+03.17
Begin Project 50204(1)

Field in
Position

DESIGNED BY	DATE
DRAWN BY	DATE
CHECKED BY	DATE

NORTHFIELD-WILLIAMSTOWN
RS 0204(1)
22 OF 43

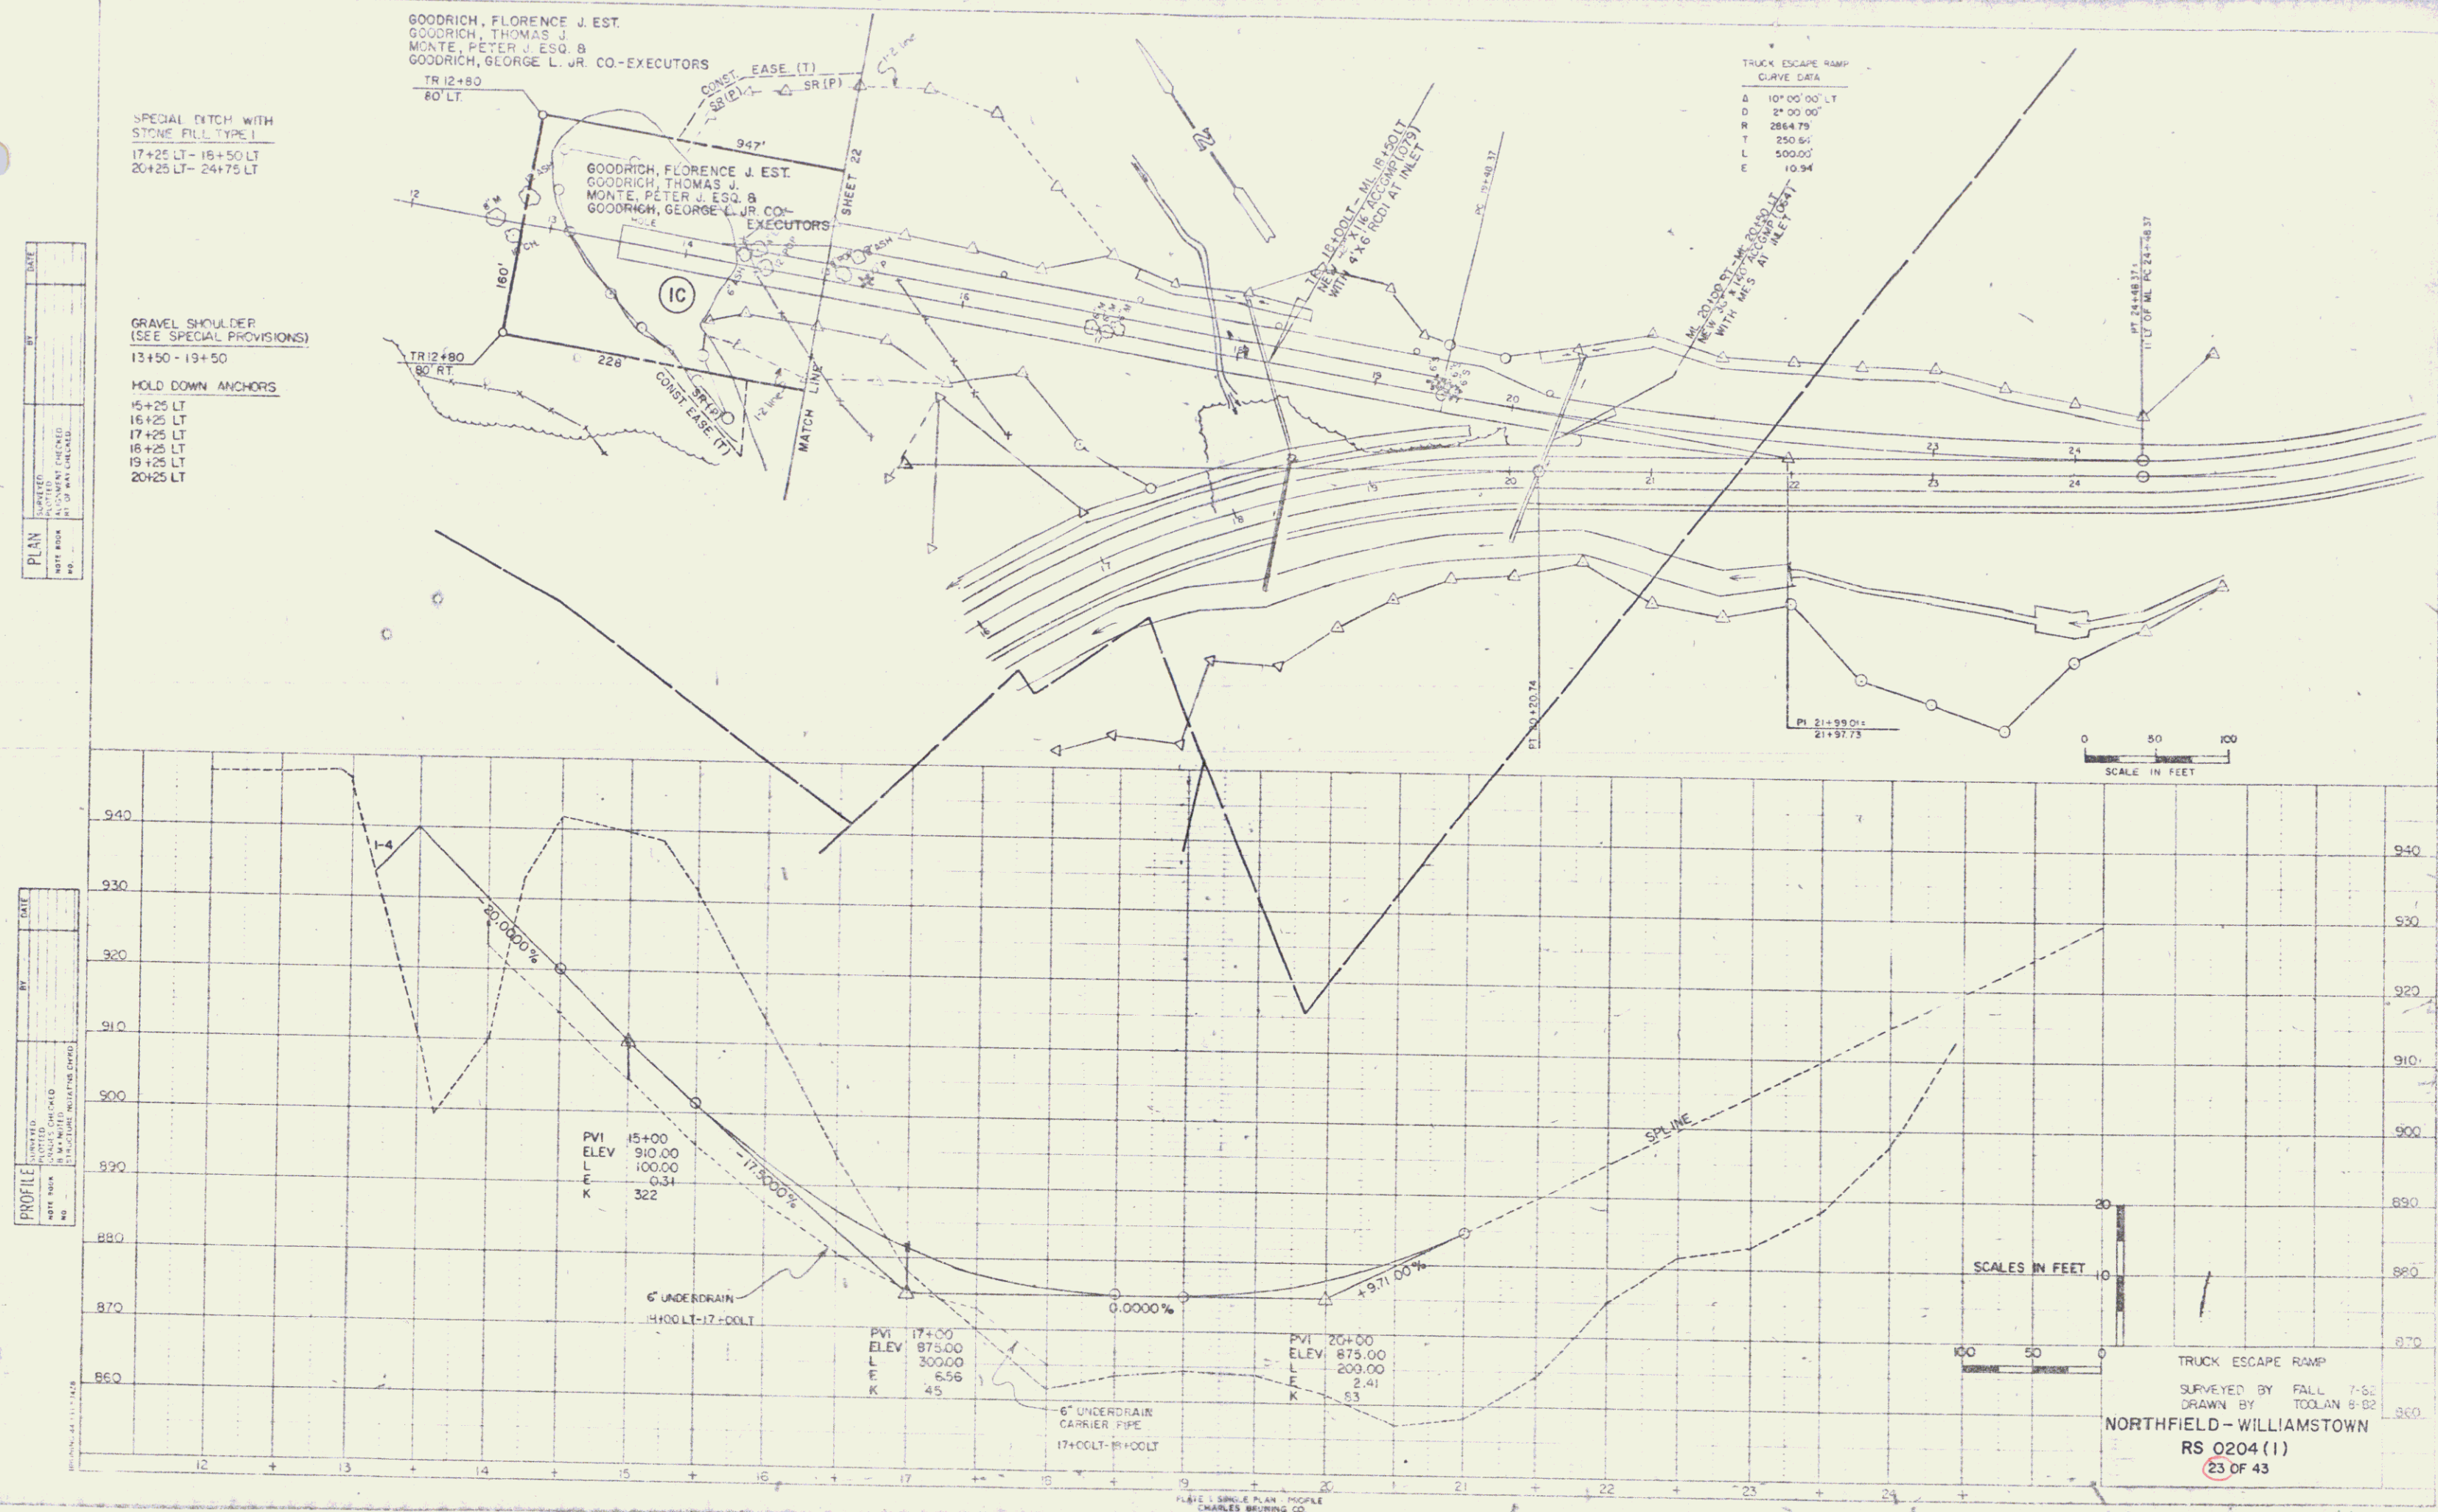

CEILING & BLASTING OF
SOLID ROCK 300' WIDE
24+50 ~ 40+00

STANDARD STEEL BEAM GUARDRAIL
W/WOOD POST, TYPE II
LT RT
24+00 ~ 25+32
38+13 ~ 40+00

TREATED TIMBER CURB
LT RT
34+50 ~ 40+00

CONSTRUCT SPECIAL DITCH
W/STONE FILL TYPE I
(EXEMPTED TO BE FILL TYPE I FOR 20315)
LT RT
24+50 ~ 40+00 24+10 ~ 37+15


GOODRICH, THOMAS J.
GOODRICH, FLORENCE J. EST.
COLLINS, CARLIE G.
SCHWAGER, CHLOE G.
MONTE, PETER J. ESQ. &
GOODRICH, GEORGE L. JR. CO.-EXECUTORS

CURVE #2
Δ 73° 51' LT
D 7° 30'
R 743.94
T 574.11
L 291.67
E 131.63

BM #8
RR SIK
80' LHM
US EL 1055.44

BM #5
RR SIK
10' PINE
US EL 908.16

BM #6
RR SIK
18' SPR
US EL 957.23

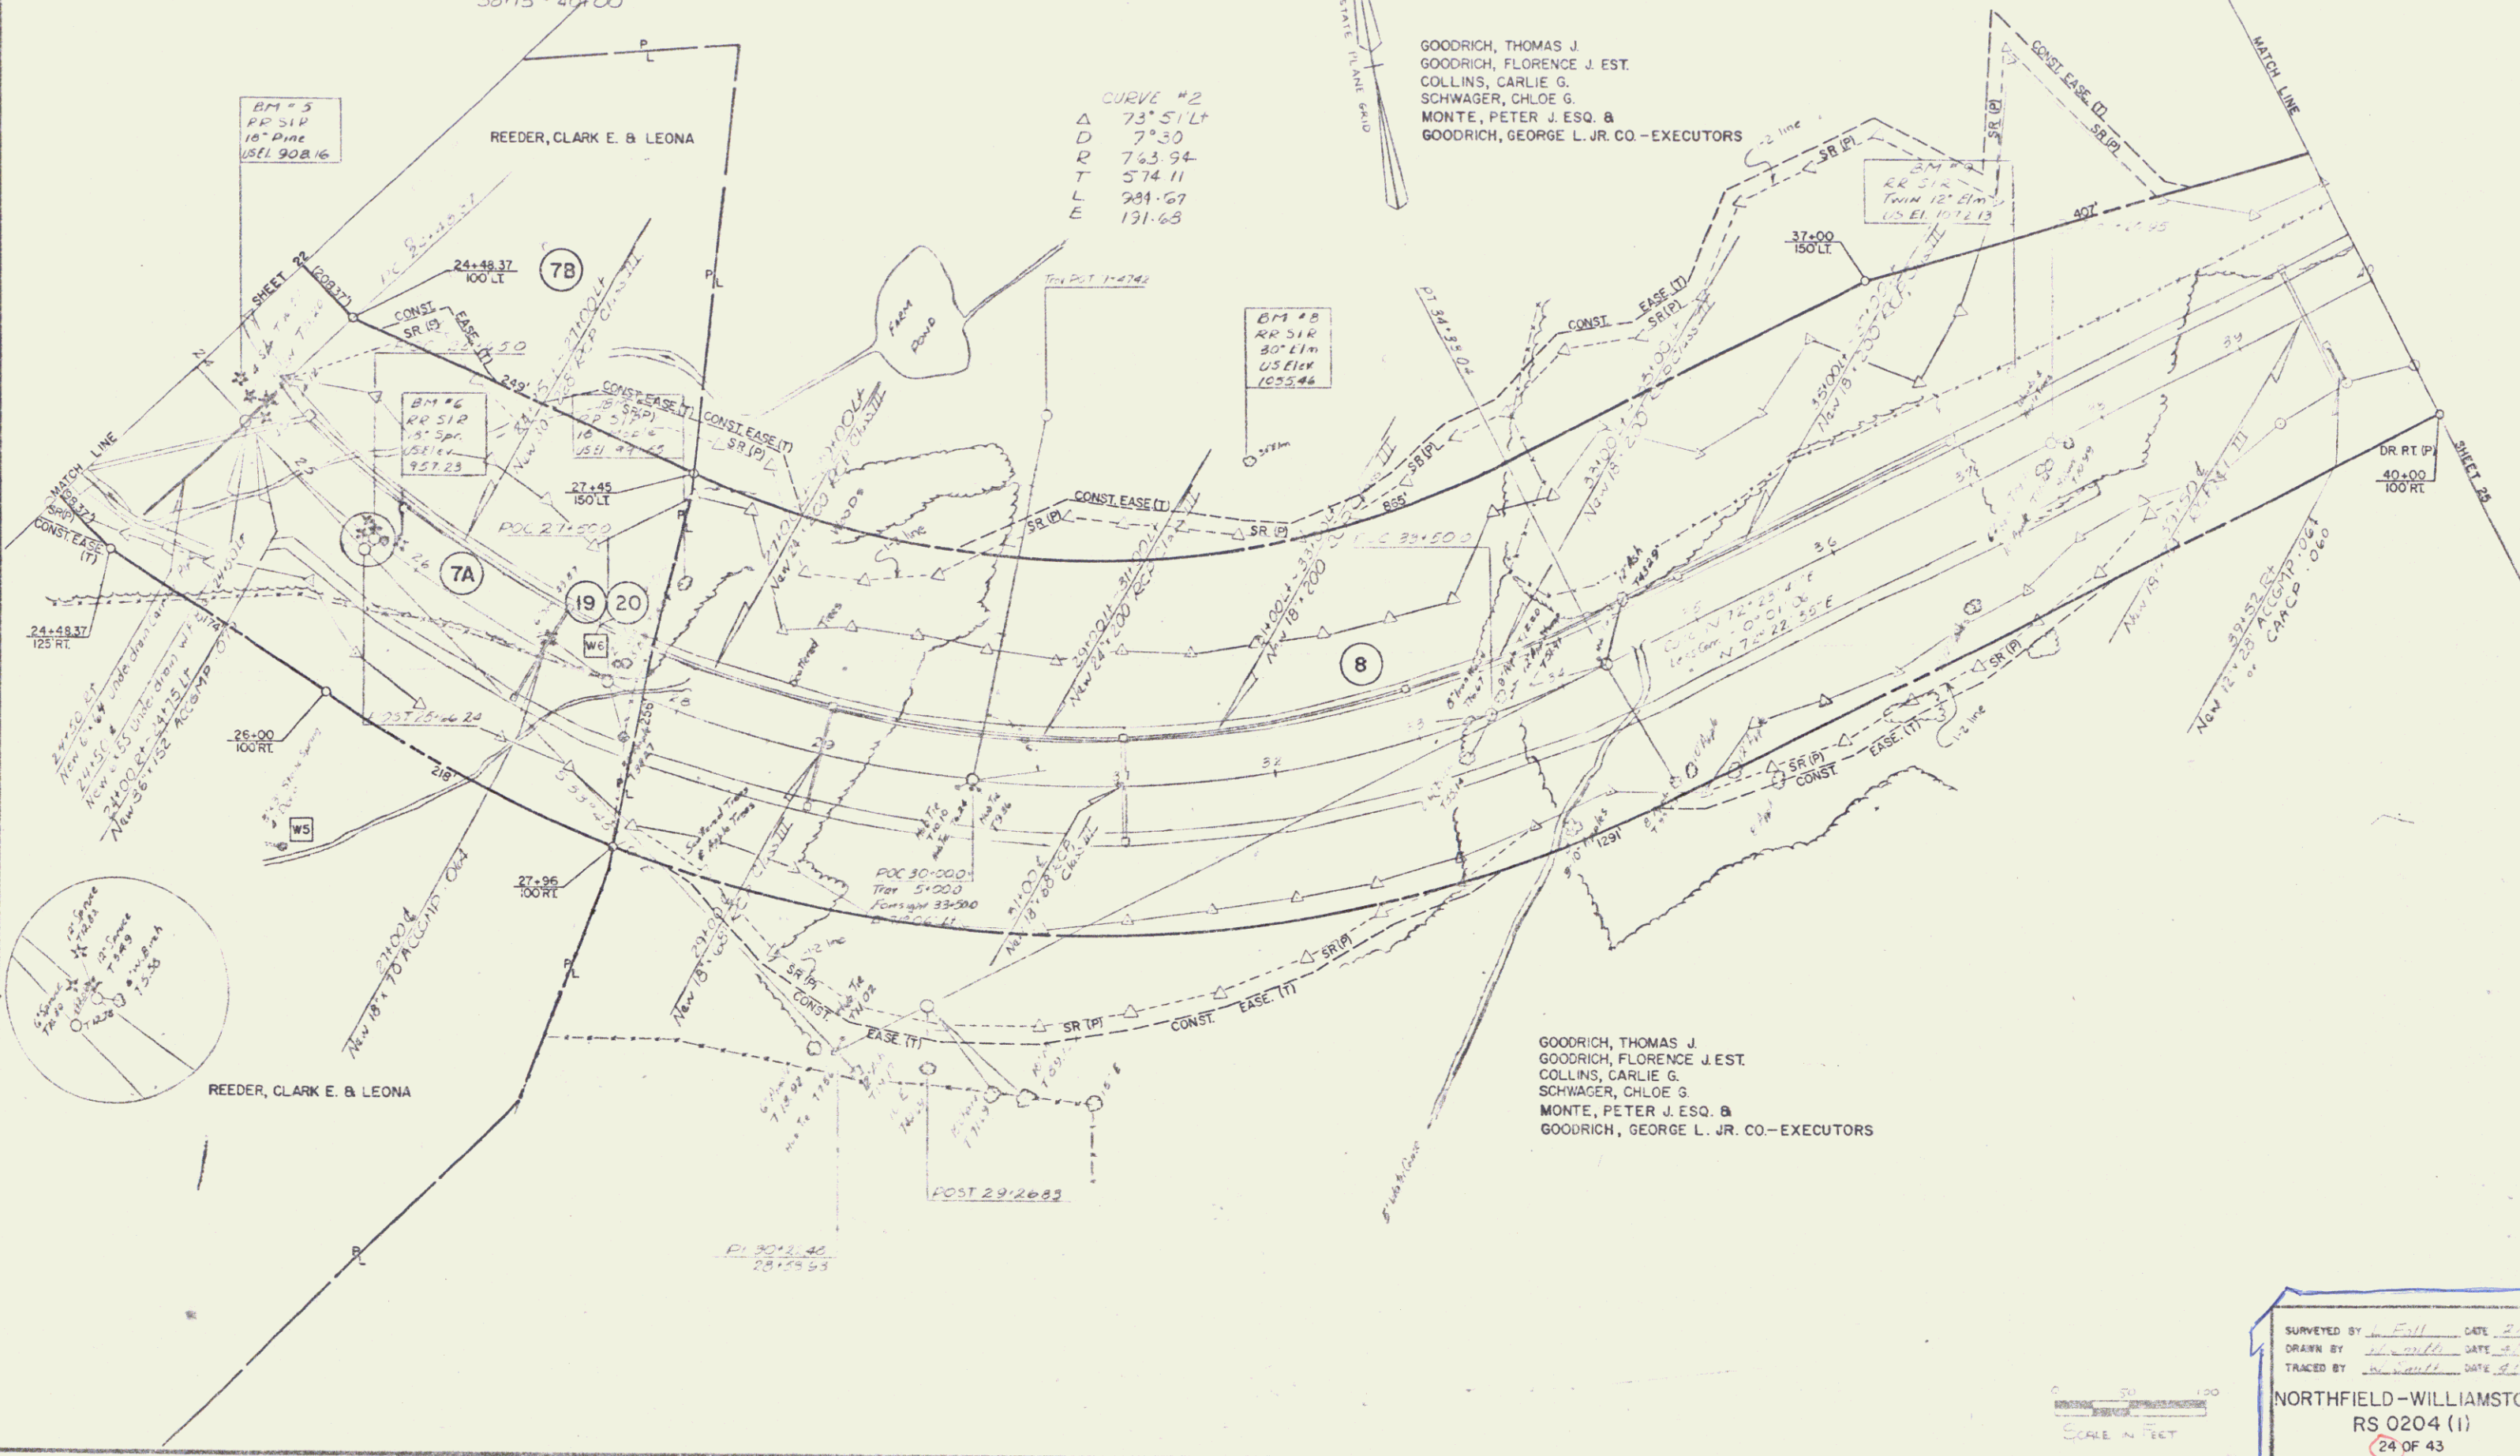

GOODRICH, THOMAS J.
GOODRICH, FLORENCE J. EST.
COLLINS, CARLIE G.
SCHWAGER, CHLOE G.
MONTE, PETER J. ESQ. &
GOODRICH, GEORGE L. JR. CO.-EXECUTORS

SURVEYED BY W. Felt DATE 2-2-74
DRAWN BY W. Felt DATE 2-2-74
TRACED BY W. Felt DATE 2-2-74
NORTHFIELD-WILLIAMSTOWN
RS 0204 (1)
24 OF 43

SCALE IN FEET
0 50 100

DRILLING AND BLASTING OF
SOLID ROCK SUBGRADE
40+00 ~ 41+00
54+00 ~ 56+00

STANDARD STEEL BEAM GUARDRAIL
W/ WOOD POST TYPE II
LT RT
40+00 ~ 56+00

ROCK FILL
(Rock Encountered on Project)
41+75 ~ 52+75

TREATED TIMBER CURB
LT RT
40+00 ~ 45+30


CONSTRUCT SPECIAL DITCH
W/ STONE FILL, TYPE I
(EXCAVATION TO BE PAID AS
ITEM 203.15)
LT RT
40+00 ~ 40+75


CONSTRUCT SPECIAL DITCH
(EXCAVATION TO BE PAID AS
ITEM 204.20)
LT RT
47+25 ~ 47+75


EROSION MATTING
LT
40+75 ~ 42+00
45+25 ~ 56+00

CONSTRUCT SPECIAL DITCH
W/ STONE FILL, TYPE I
(EXCAVATION TO BE PAID AS
ITEM 204.20)
LT
42+00 ~ 43+75

GOODRICH, THOMAS J.
GOODRICH, FLORENCE J. EST.
COLLINS, CARLIE G.
SCHWAGER, CHLOE G.
MONTE, PETER J. ESQ. &
GOODRICH, GEORGE L. JR. CO.-EXECUTORS

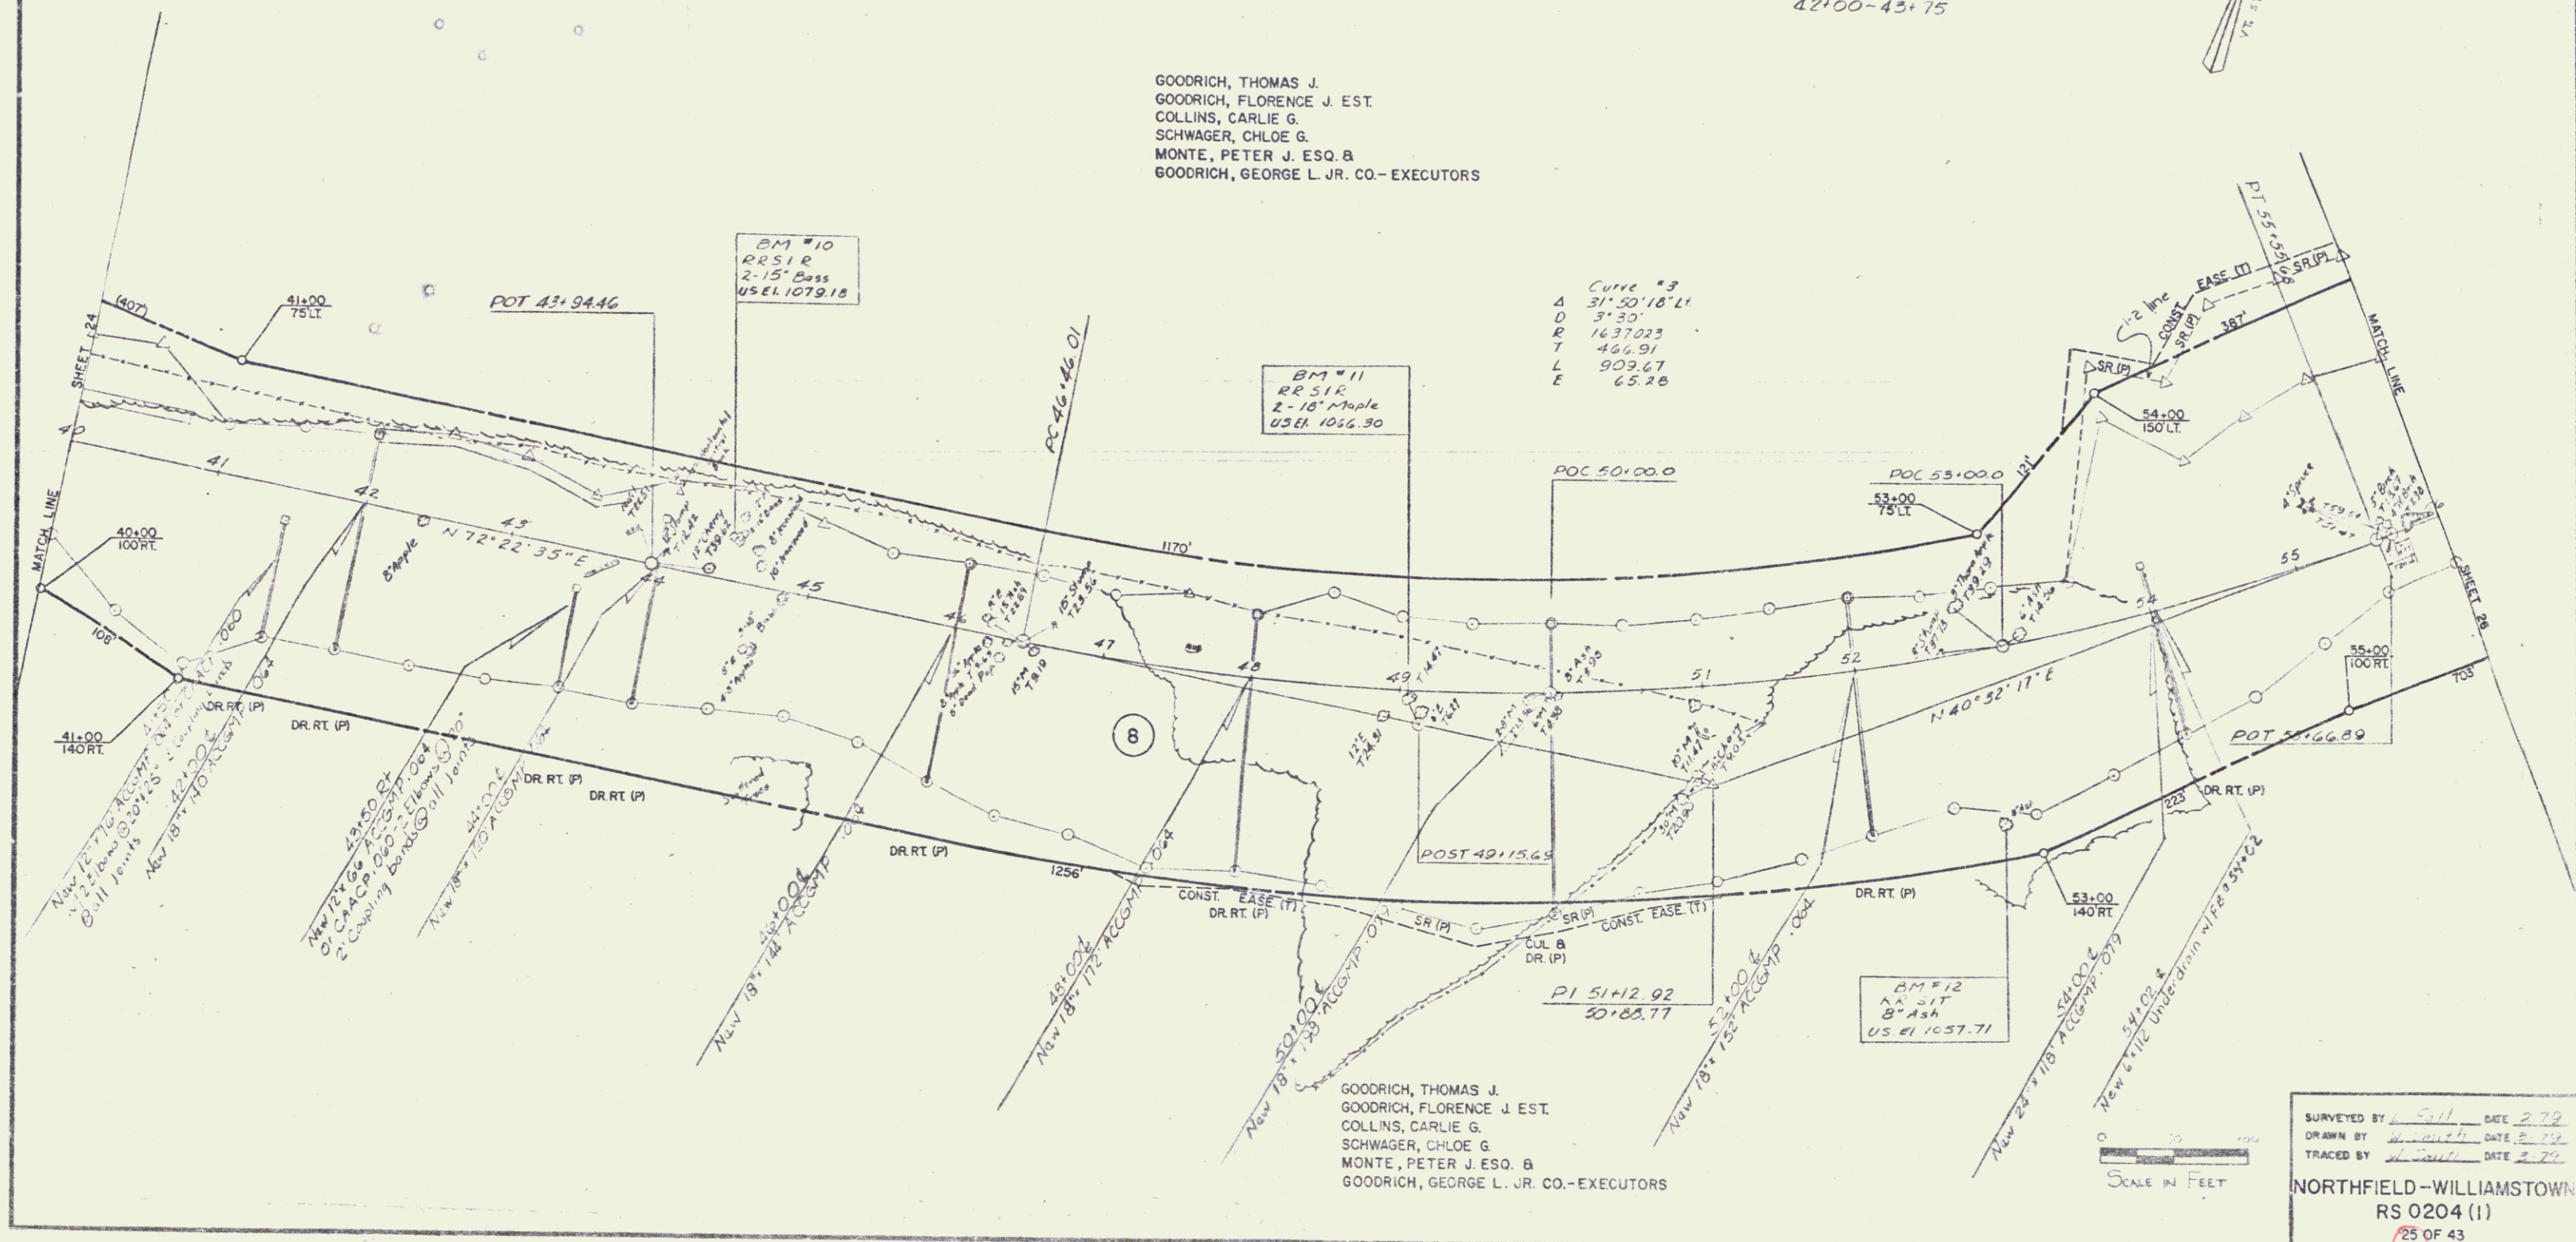

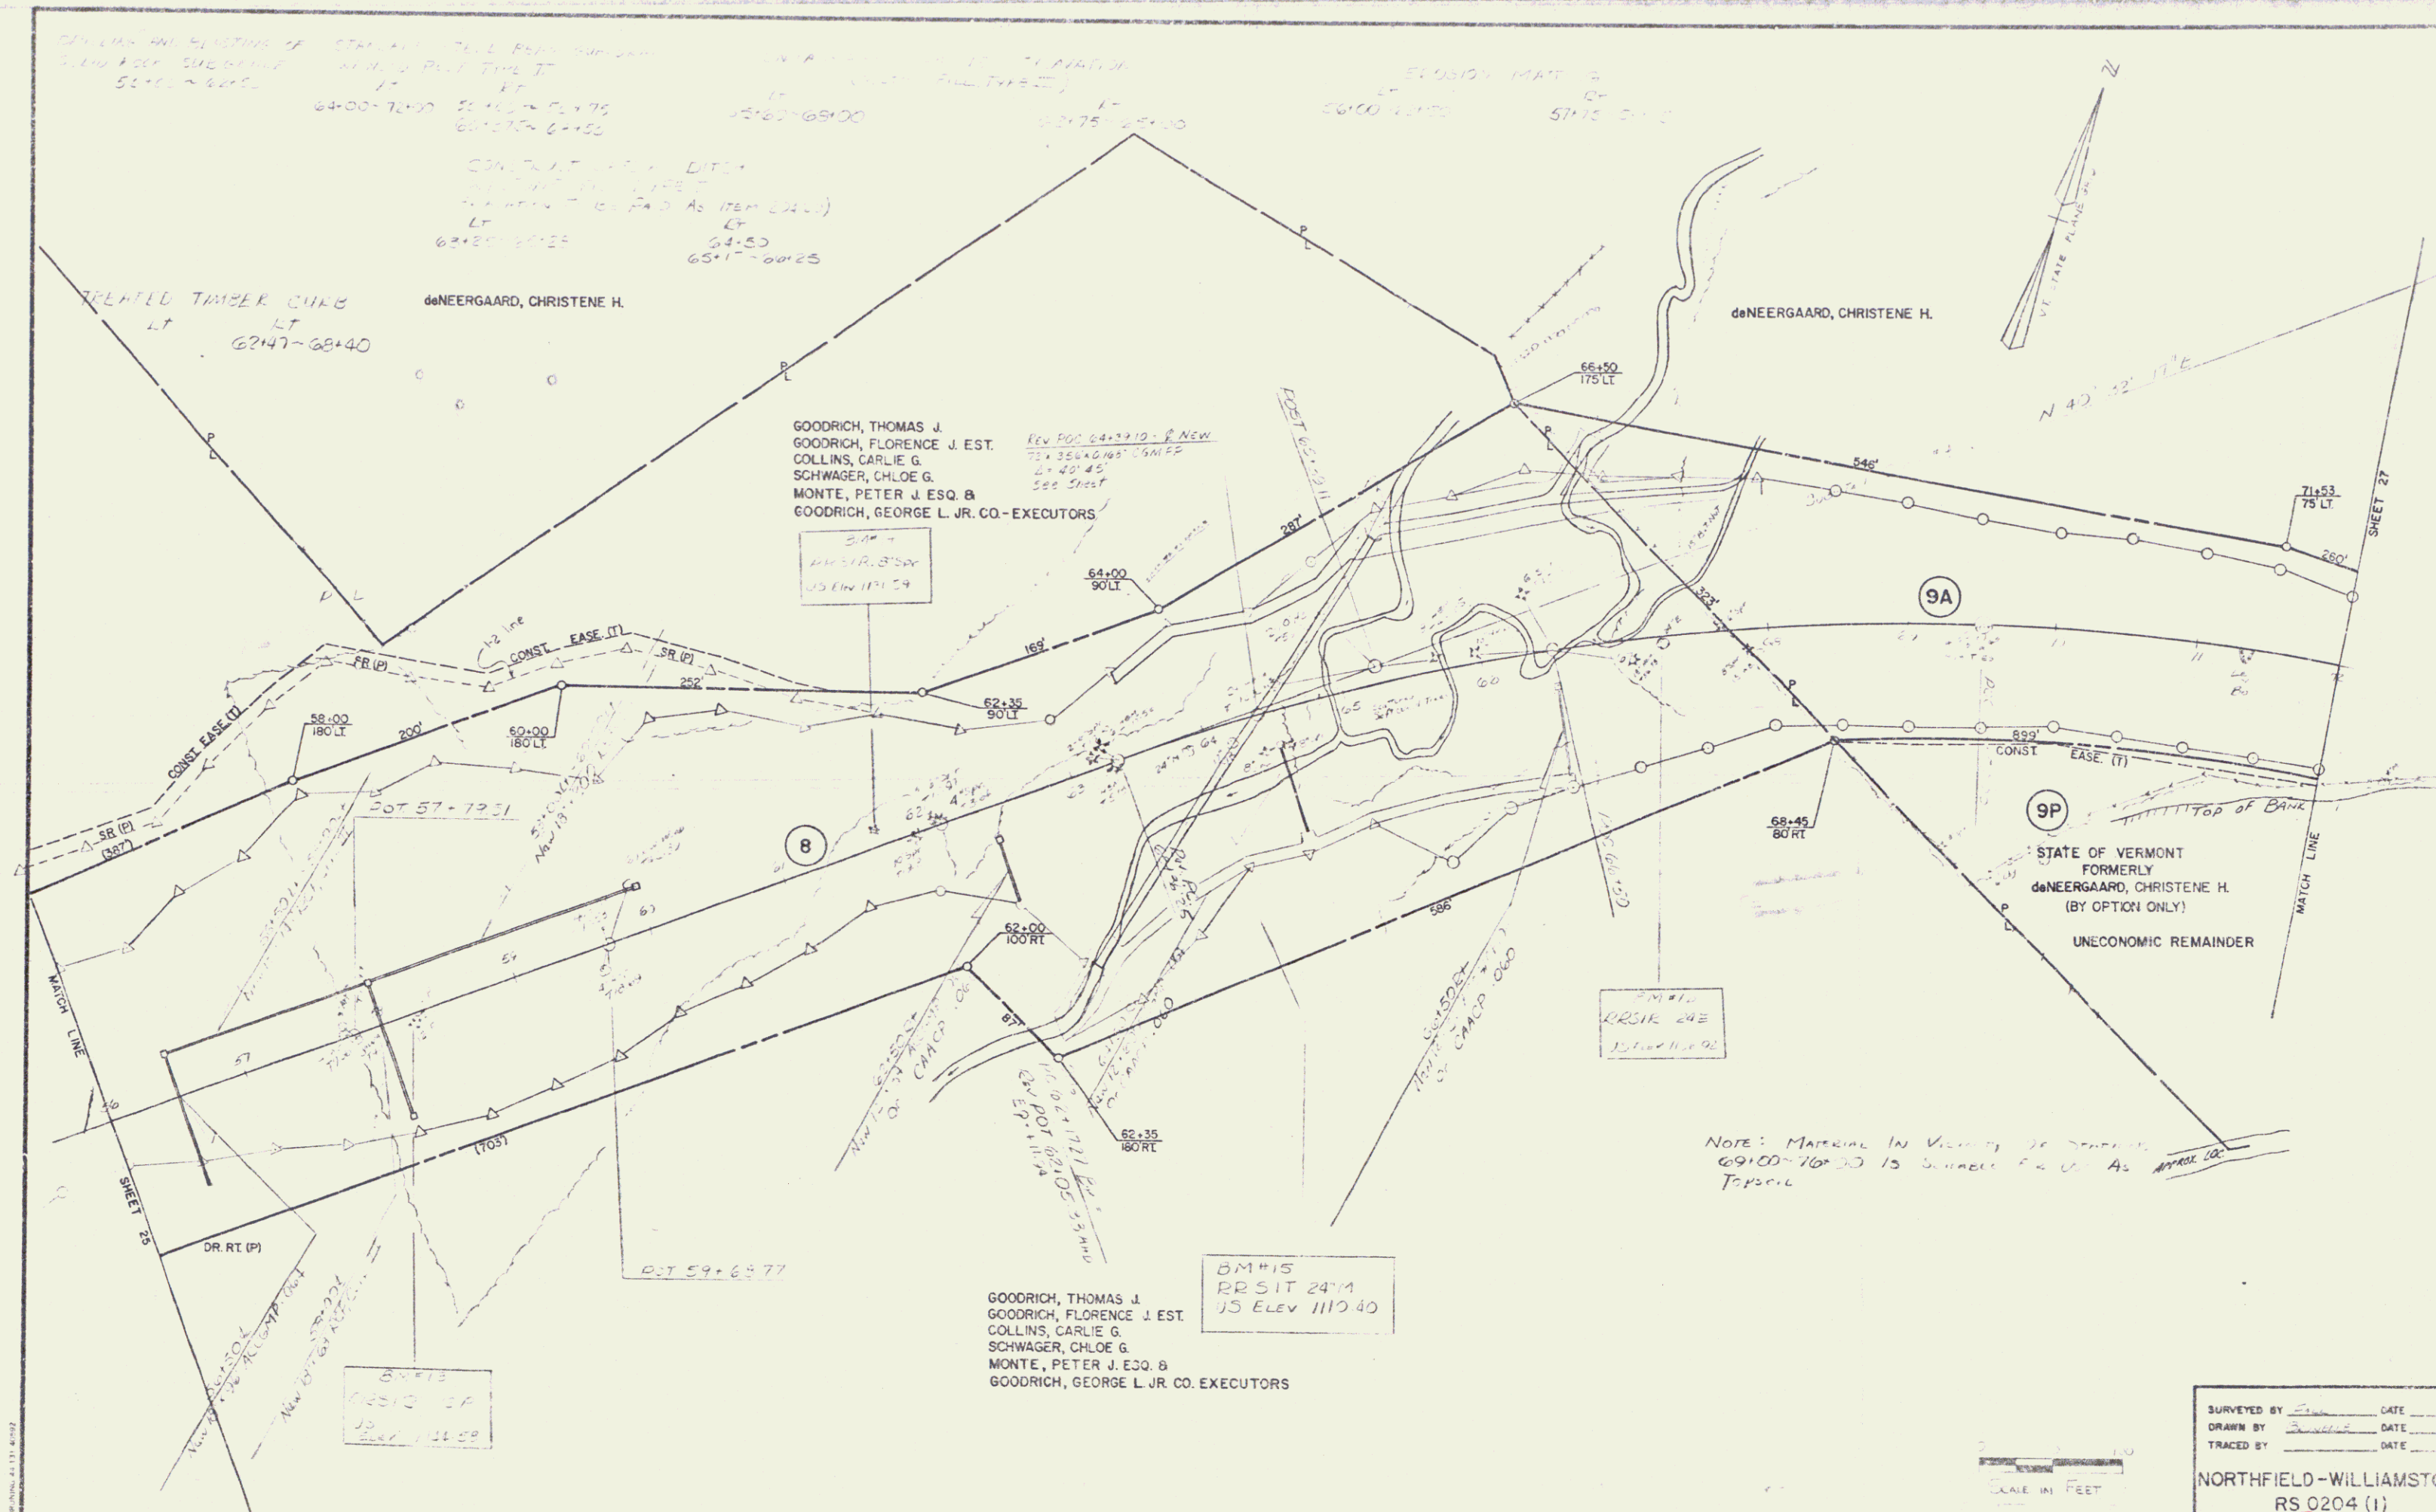

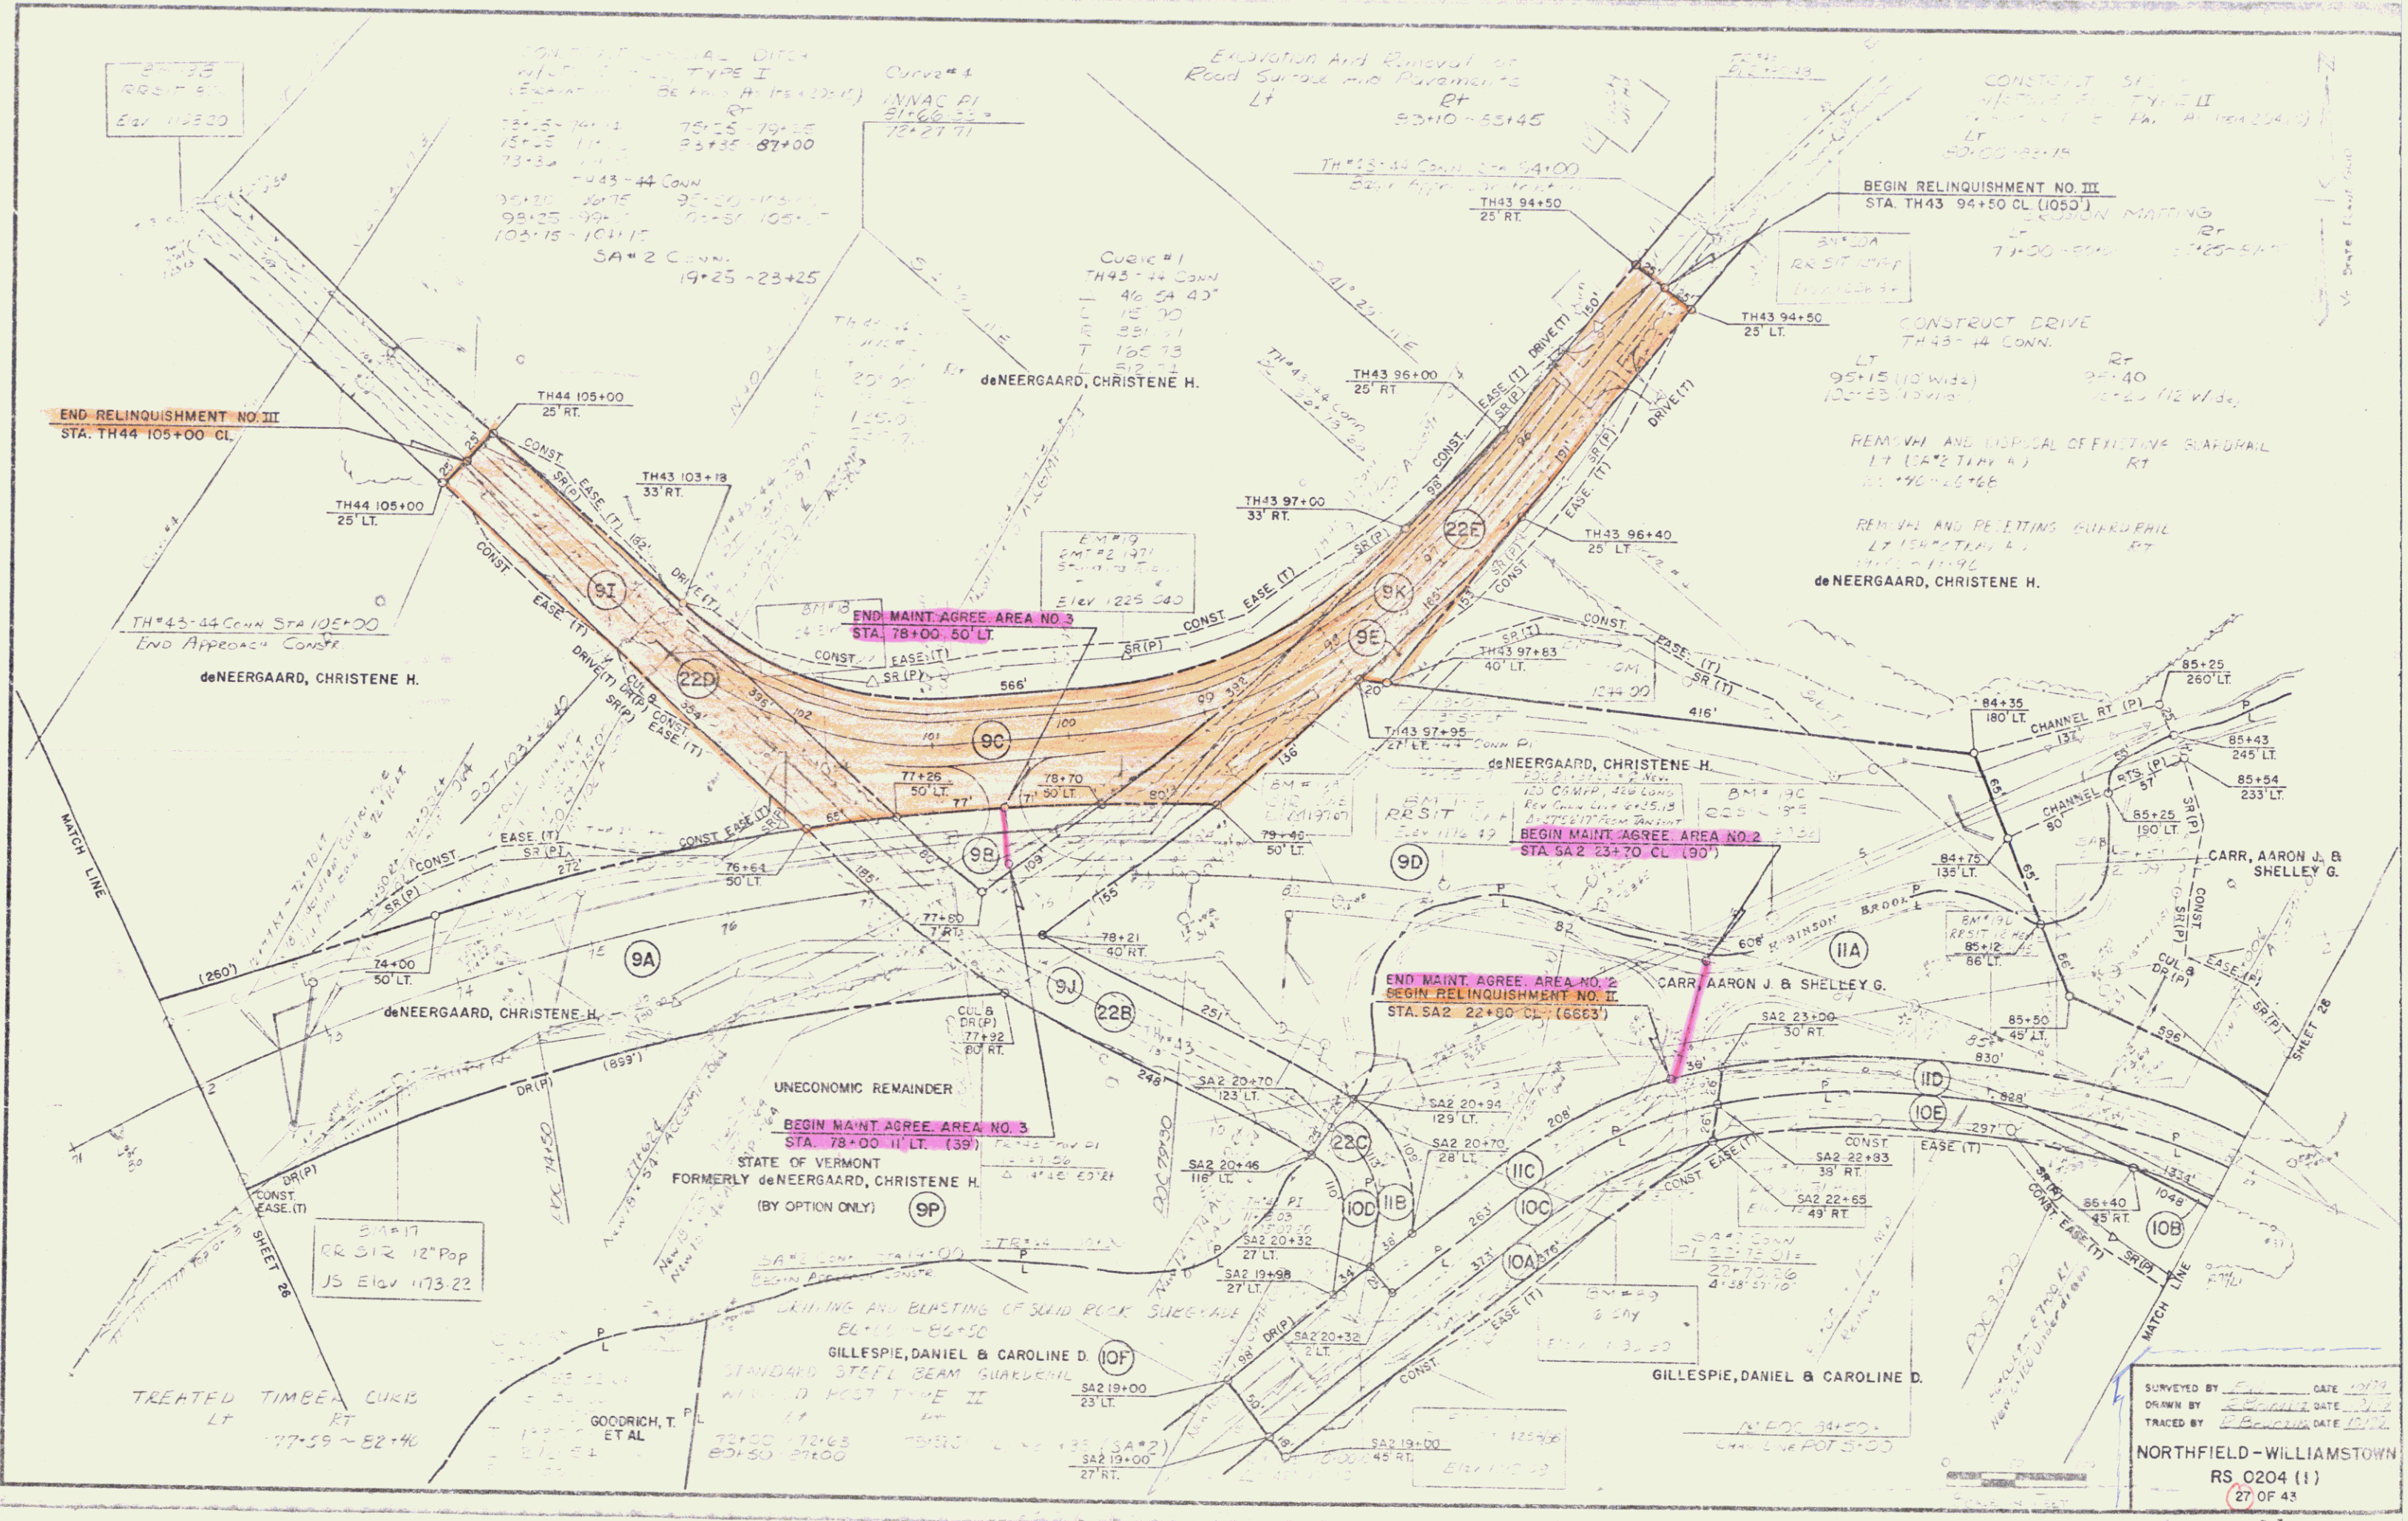

8

