

- INDEX OF SHEETS
- 1 Title Sheet
 - 2 Typical Sheet
 - 3-4 Item Quantity Sheets
 - 5 Item Detail and Drainage Sheet
 - 6 Earthwork and Grade Sheet
 - 7-9 Blank
 - 10-15 Plan and Profile Sheets
 - 16-20 Blank
 - 21-22 Bridge Sheets
 - 23-46 Blank
 - 47-62 Mainline Cross Sections
 - 63-65 A Line Cross Sections and Profile
 - 66-75 Channel Cross Sections

R.O.W. PLANS


STATE OF VERMONT
AGENCY OF TRANSPORTATION



PROPOSED IMPROVEMENT
TOWN OF HYDE PARK
COUNTY OF LAMOILLE
VT. RTE. 100 [F.A.P.]

BEGINNING AT A POINT ON VT. RTE. 100 IN THE TOWN OF HYDE PARK 0.926 MILES
SOUTHWESTERLY OF THE HYDE PARK-EDEN TOWN LINE AND EXTENDING
NORTHERLY 0.152 MILES.

LENGTH OF ROADWAY 727.12 FT. = 0.138 MILES
LENGTH OF BRIDGE 72.19 FT. = 0.014 MILES
LENGTH OF PROJECT 800.0 FT. = 0.152 MILES
LENGTH OF R.O.W. PROJECT 1135.00 FT. = 0.215 MILES

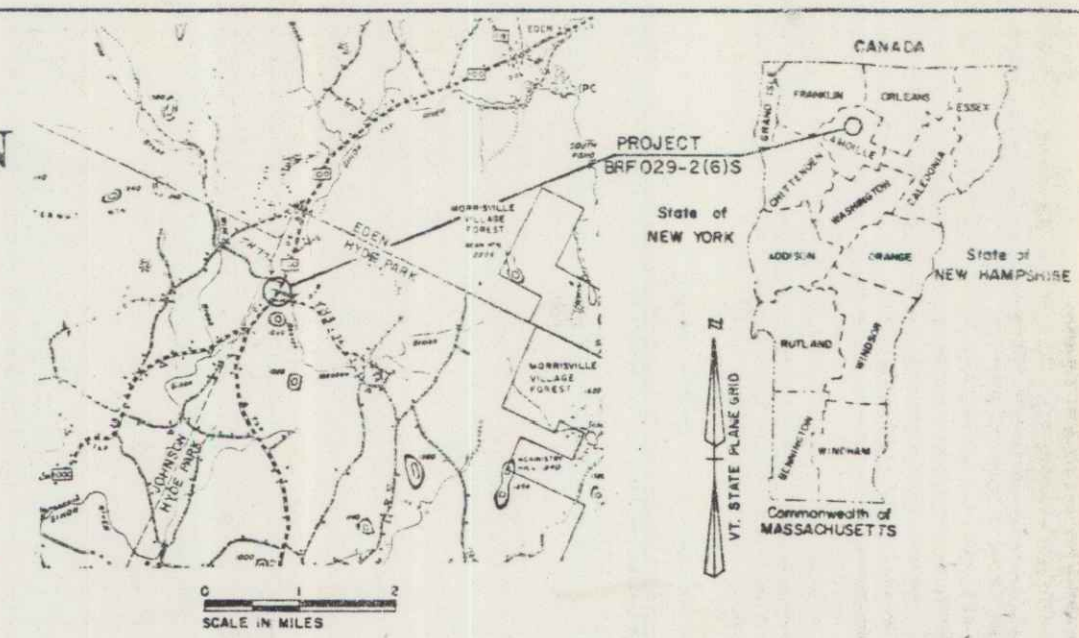


PROJECT DESCRIPTION

WORK TO BE PERFORMED UNDER THIS PROJECT INCLUDES
REMOVAL AND REPLACEMENT OF BRIDGE 217 ON VT.
RTE. 100 ON IMPROVED GRADE WITH APPROACH WORK OF
GRADING, DRAINAGE, 24" SUBBASE OF GRAVEL, 3" BITUM-
INOUS PAVEMENT, AND GUARD RAIL IMPROVEMENTS.

BEGIN R.O.W. PROJECT BRF 029-2(6)S
STA. 100+15 2' LT.

MP 5.56

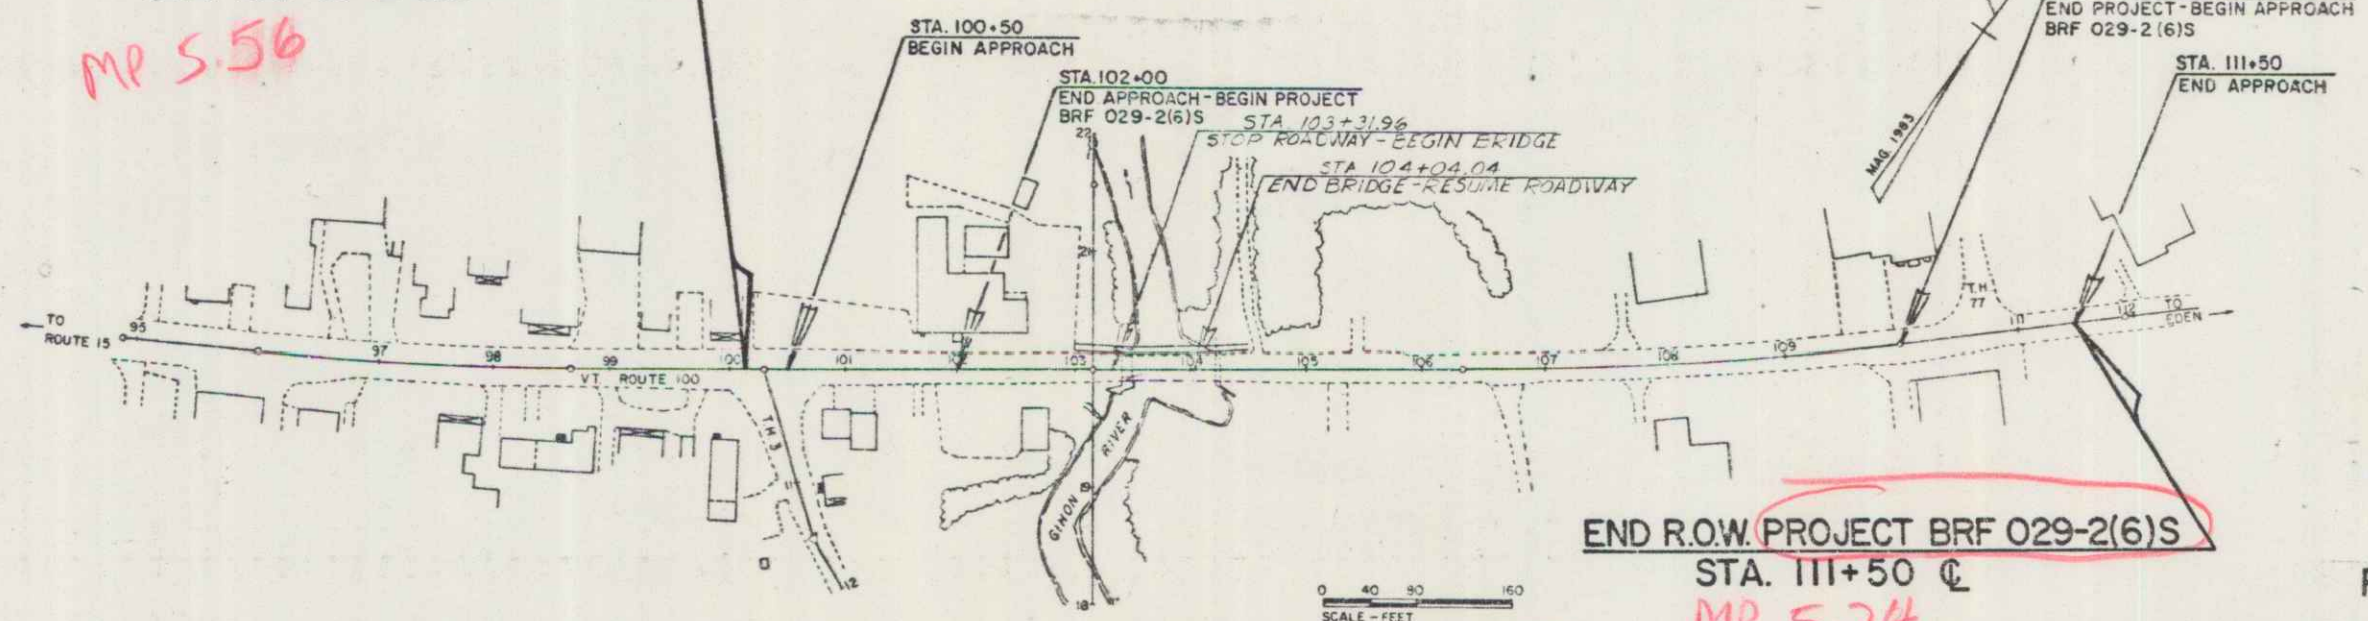

- CONVENTIONAL SIGNS
- COUNTY LINE
 - TOWN LINE
 - LIMITS OF ACCESS
 - POINT OF ACCESS
 - FENCE LINE
 - STONE WALL
 - TRAVELED WAY
 - GUARD RAIL
 - RAILROAD
 - SURVEY LINE
 - CULVERT
 - POWER POLE
 - TELEPHONE POLE
 - TREES
 - CONTROL OF ACCESS
 - PROPERTY LINE
 - R.O.W. TAKING LINE
 - SLOPE RIGHTS
 - TOP OF CUT
 - TOE OF SLOPE

DATUM
VERTICAL NGVD 1929
HORIZONTAL N/A

ALL DRIVES AS INDICATED ON
PLANS ARE SUBJECT TO PER-
MITS PURSUANT TO TITLE 19,
SECTION 43, V.S.A.

Route 100
Date: 02/05/1985
Pun: 78F172

APPROVED: *W.R. [Signature]* DATE 2-5-85
CHIEF PROPERTY ADMINISTRATION

END R.O.W. PROJECT BRF 029-2(6)S
STA. 111+50 C
MP 5.74

These plans are subject to such engineering
changes as may be required by the Federal Highway
Administration or the Director of Engineering and
Construction.

Construction is to be carried on in accordance
with these plans and the Standard Specifications for
Highway and Bridge Construction dated
March, 1976, as approved by the Federal Highway
Administration on October 27, 1976 for use on
this project including all subsequent revisions and
such revised specifications and special provisions as
are incorporated in these plans.

JUN 04 1986

PROJECT PROCESSED UNDER
SECONDARY ROAD PLAN

SUBMITTED BY: [Signature] DATE: 2-5-85
APPROVED: [Signature] DATE: 2-5-85
DIRECTOR OF ENGINEERING AND CONSTRUCTION

DEPARTMENT OF TRANSPORTATION
FEDERAL HIGHWAY ADMINISTRATION

APPROVED: [Signature] DATE: [Blank]
DIVISION ADMINISTRATION

HYDE PARK
PROJECT BRF 029-2(6)S

SHEET 1 OF 12 SHEETS