


INDEX OF SHEETS

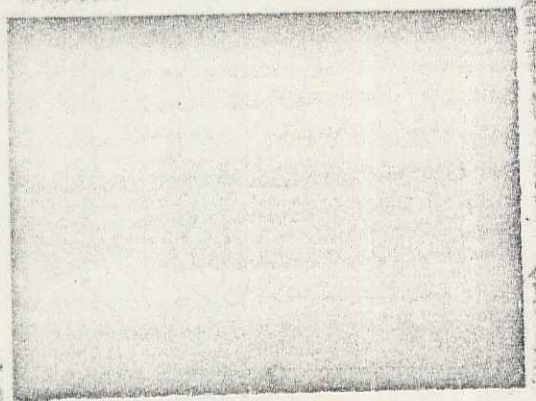


STATE OF VERMONT
AGENCY OF TRANSPORTATION




PROPOSED IMPROVEMENT
TOWN OF ROCHESTER
COUNTY OF WINDSOR
VT. ROUTE 100

BEGINNING AT A POINT 1.267 MILES SOUTH OF THE ROCHESTER-
HANCOCK TOWN LINE AND EXTENDING NORTHERLY 0.189 MILES.
LENGTH OF ROADWAY 898.00 FEET = 0.170 MILES
LENGTH OF BRIDGE 102.00 FEET = 0.019 MILES
LENGTH OF PROJECT 1000.00 FEET = 0.189 MILES
TRAFFIC DATA
1982 ADT = 2140 2002 ADT = 2930
1982 DHV = 300 2002 DHV = 425
D = 5.1% T = 9% V = 50 MPH
LENGTH OF ROW PROJECT 1217 FEET = 0.230 MILES

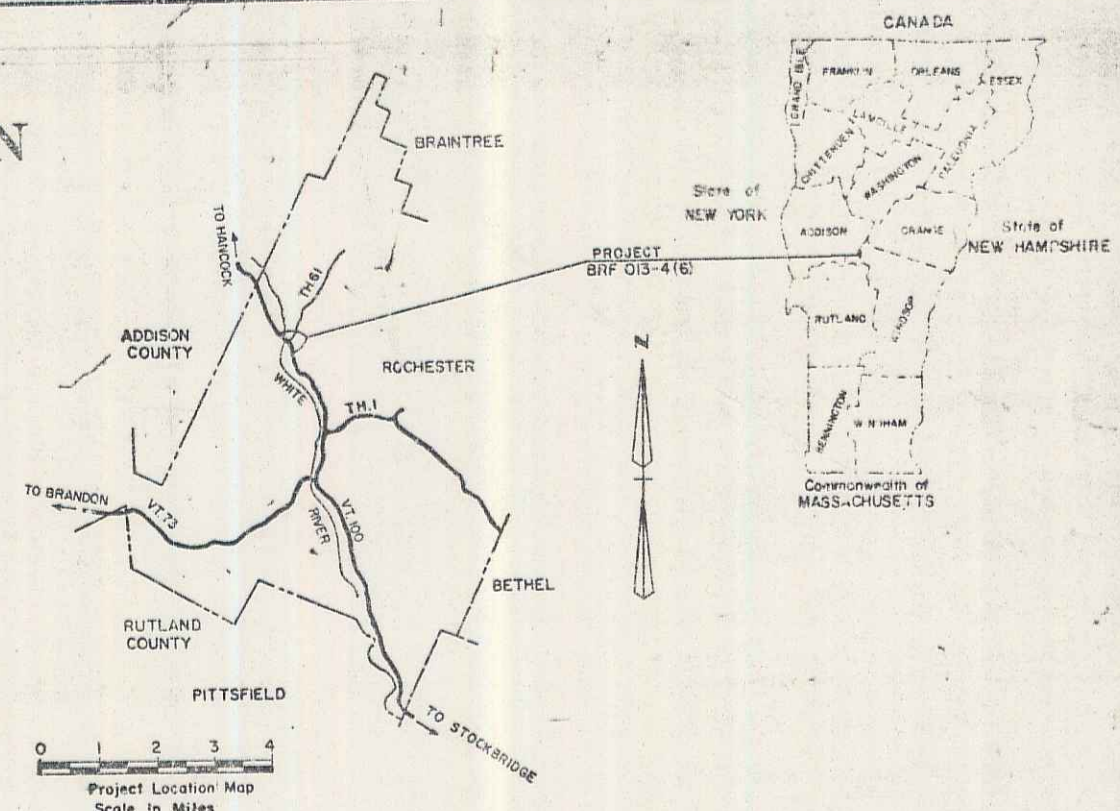

R.O.W. PLANS

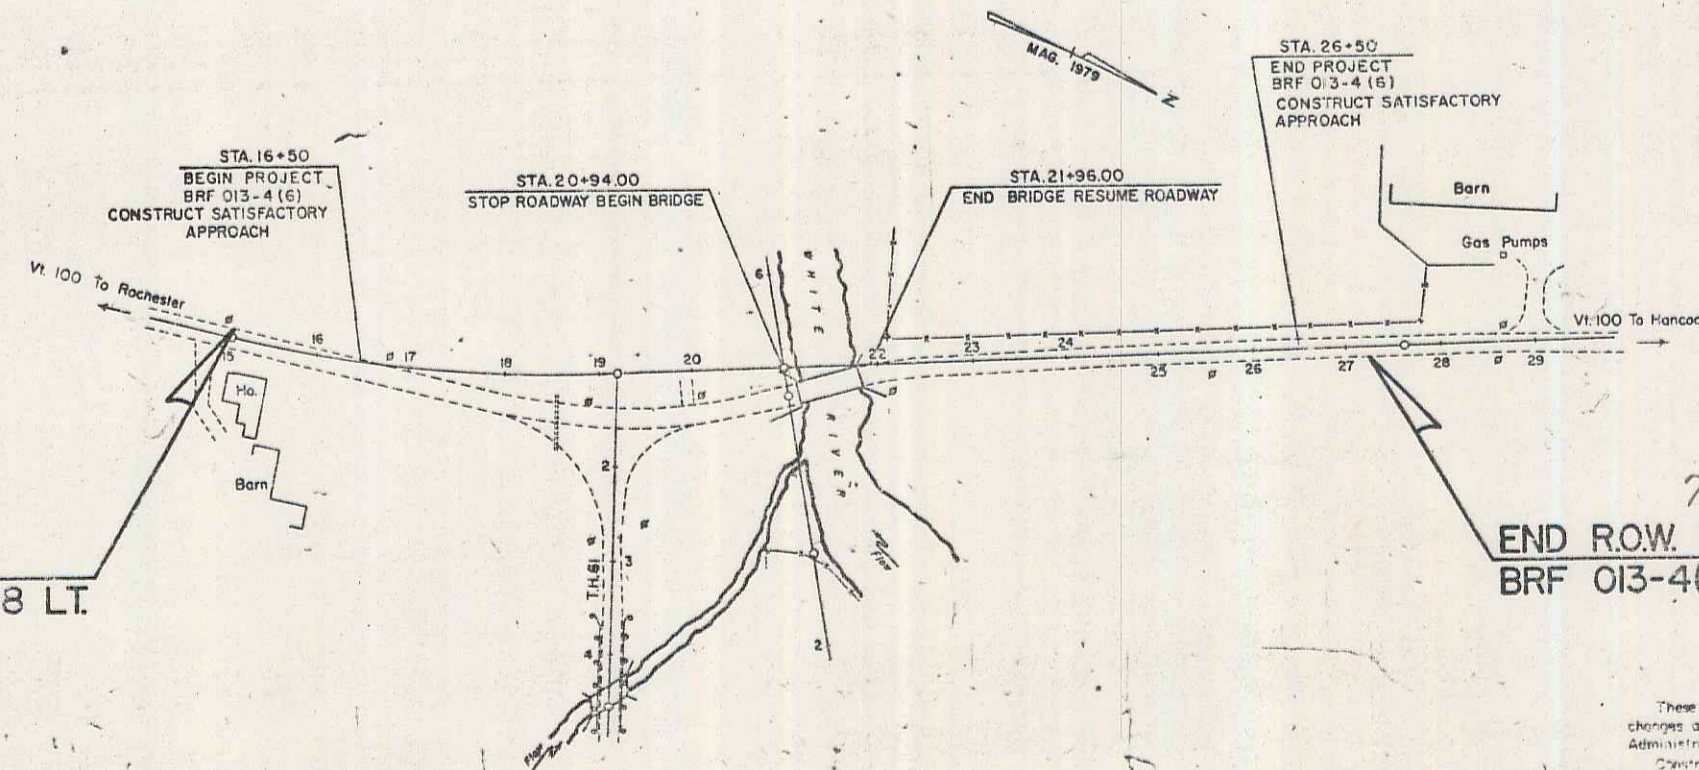

DATE 10/3/10/1982
PROJECT: BRF 013-4(6)S
PIN 78F176

- CONVENTIONAL SIGNS
- COUNTY LINE
 - TOWN LINE
 - LIMITS OF ACCESS
 - POINT OF ACCESS
 - FENCE LINE
 - STONE WALL
 - TRAVELED WAY
 - GUARD RAIL
 - RAILROAD
 - SURVEY LINE
 - INVERT
 - POLE
 - POLE
 - POLE
 - CONTROL OF ACCESS
 - PROPERTY LINE
 - R.O.W. TAKING LINE
 - SLOPE RIGHTS
 - TOP OF CUT
 - TOE OF SLOPE

BEGIN R.O.W. PROJECT
BRF 013-4(6) STA. 15+08 LT.

END R.O.W. PROJECT
BRF 013-4(6) STA. 27+25 RT.

DATUM
VERTICAL NGVD 1929
HORIZONTAL N/A

These plans are submitted as such engineering
changes as may be required by the Federal Highway
Administration or the Director of Engineering & Construction.
Construction is to be carried out in accordance with
the plans and the Standard Specifications for
Highway and Bridge Construction, 1976
Edition, as adopted by the Vermont Highway
Administration on October 27, 1976, for use on
this project, including all subsequent revisions and
with the specifications and special provisions as
incorporated in these plans.

APPROVED: [Signature]
CHIEF, PROPERTY ADMINISTRATION
DATE: 10/10/82

SUBMITTED BY ORDER OF THE STATE TRANSPORTATION BOARD	
APPROVED: [Signature]	DATE: 3-12-82
DIRECTOR OF ENGINEERING & CONSTRUCTION	
DEPARTMENT OF TRANSPORTATION	
FEDERAL HIGHWAY ADMINISTRATION	
APPROVED: [Signature]	DATE: [Blank]
DIVISION ADMINISTRATOR	
PROJECT: BRF 013-4(6)	
SHEET 1 OF 4 SHEETS	
SRS 5/19/70	