

EXCAVATION & REMOVAL OF ROAD
SURFACE & PAVEMENT
126+00 LT ~ 126+50 LT

CONSTRUCT DRIVE
127+10 RT (40' WIDE) PAVED
128+00 RT (40' WIDE) PAVED

GRANITE SLOPE EDGING
STA STA

126+76 ± RT ~ 126+90 ± RT
127+30 ± RT ~ 127+80 ± RT
128+20 ± RT ~ 129+50 ± RT

Guard Rail, Standard Steel Beam
w/ Wood Posts, Type II

126+00 RT ~ 126+27 RT

Breakaway Cable Terminal
126+27 RT ~ 126+52 RT

DATE	
BY	
REVISION	
NO.	
PLAN	

DATE	
BY	
REVISION	
NO.	
PROFILE	

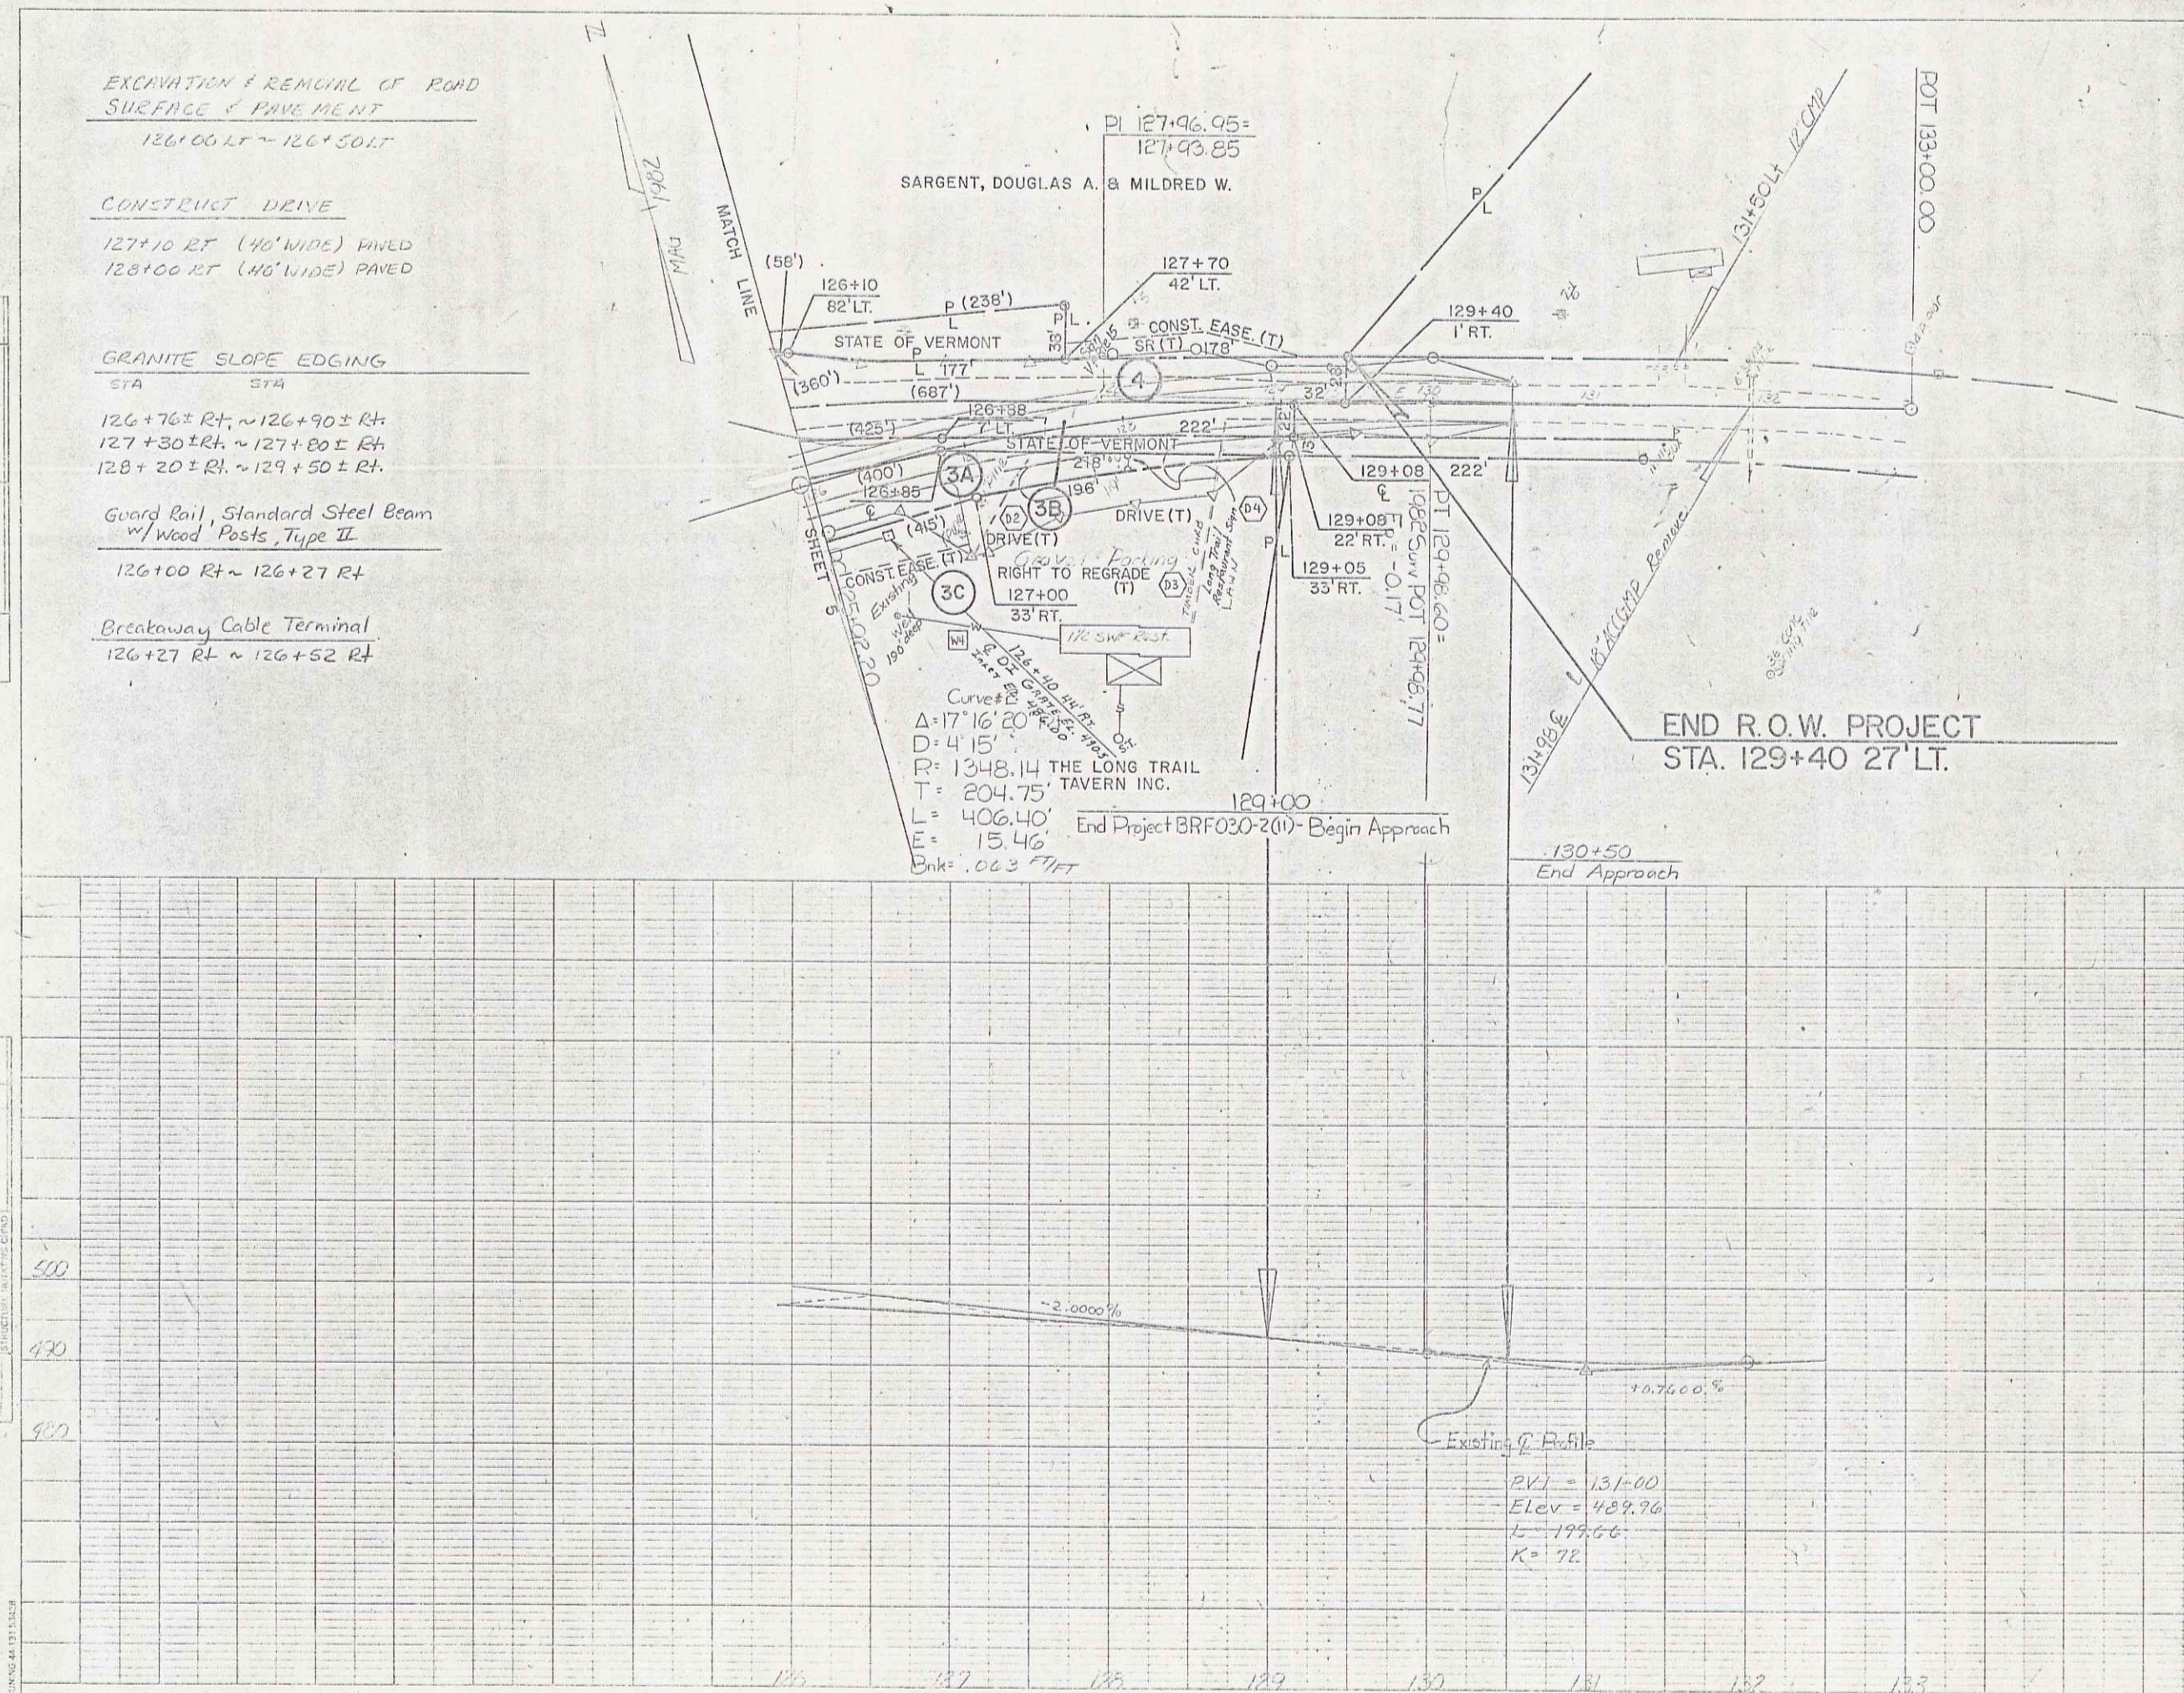


PLATE 1 SHORT PLAN PROFILE
PAVING ENGINEERING CO.