



1 1/2" (±1/4") BITUMINOUS CONCRETE PAVEMENT ITEM 406.25, TYPE III
12" (±1") SUBBASE OF CRUSHED GRAVEL, COARSE GRADED ITEM 301.25

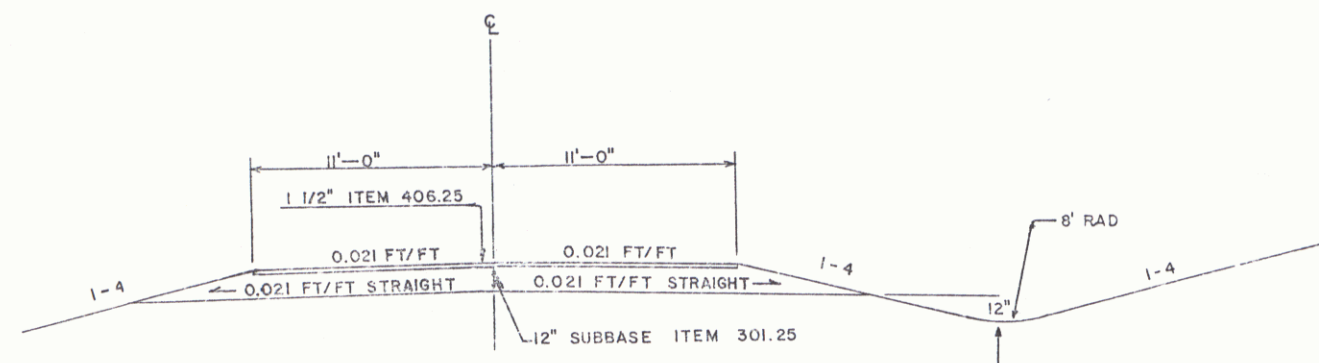

DATUM

VERTICAL _____

HORIZONTAL _____

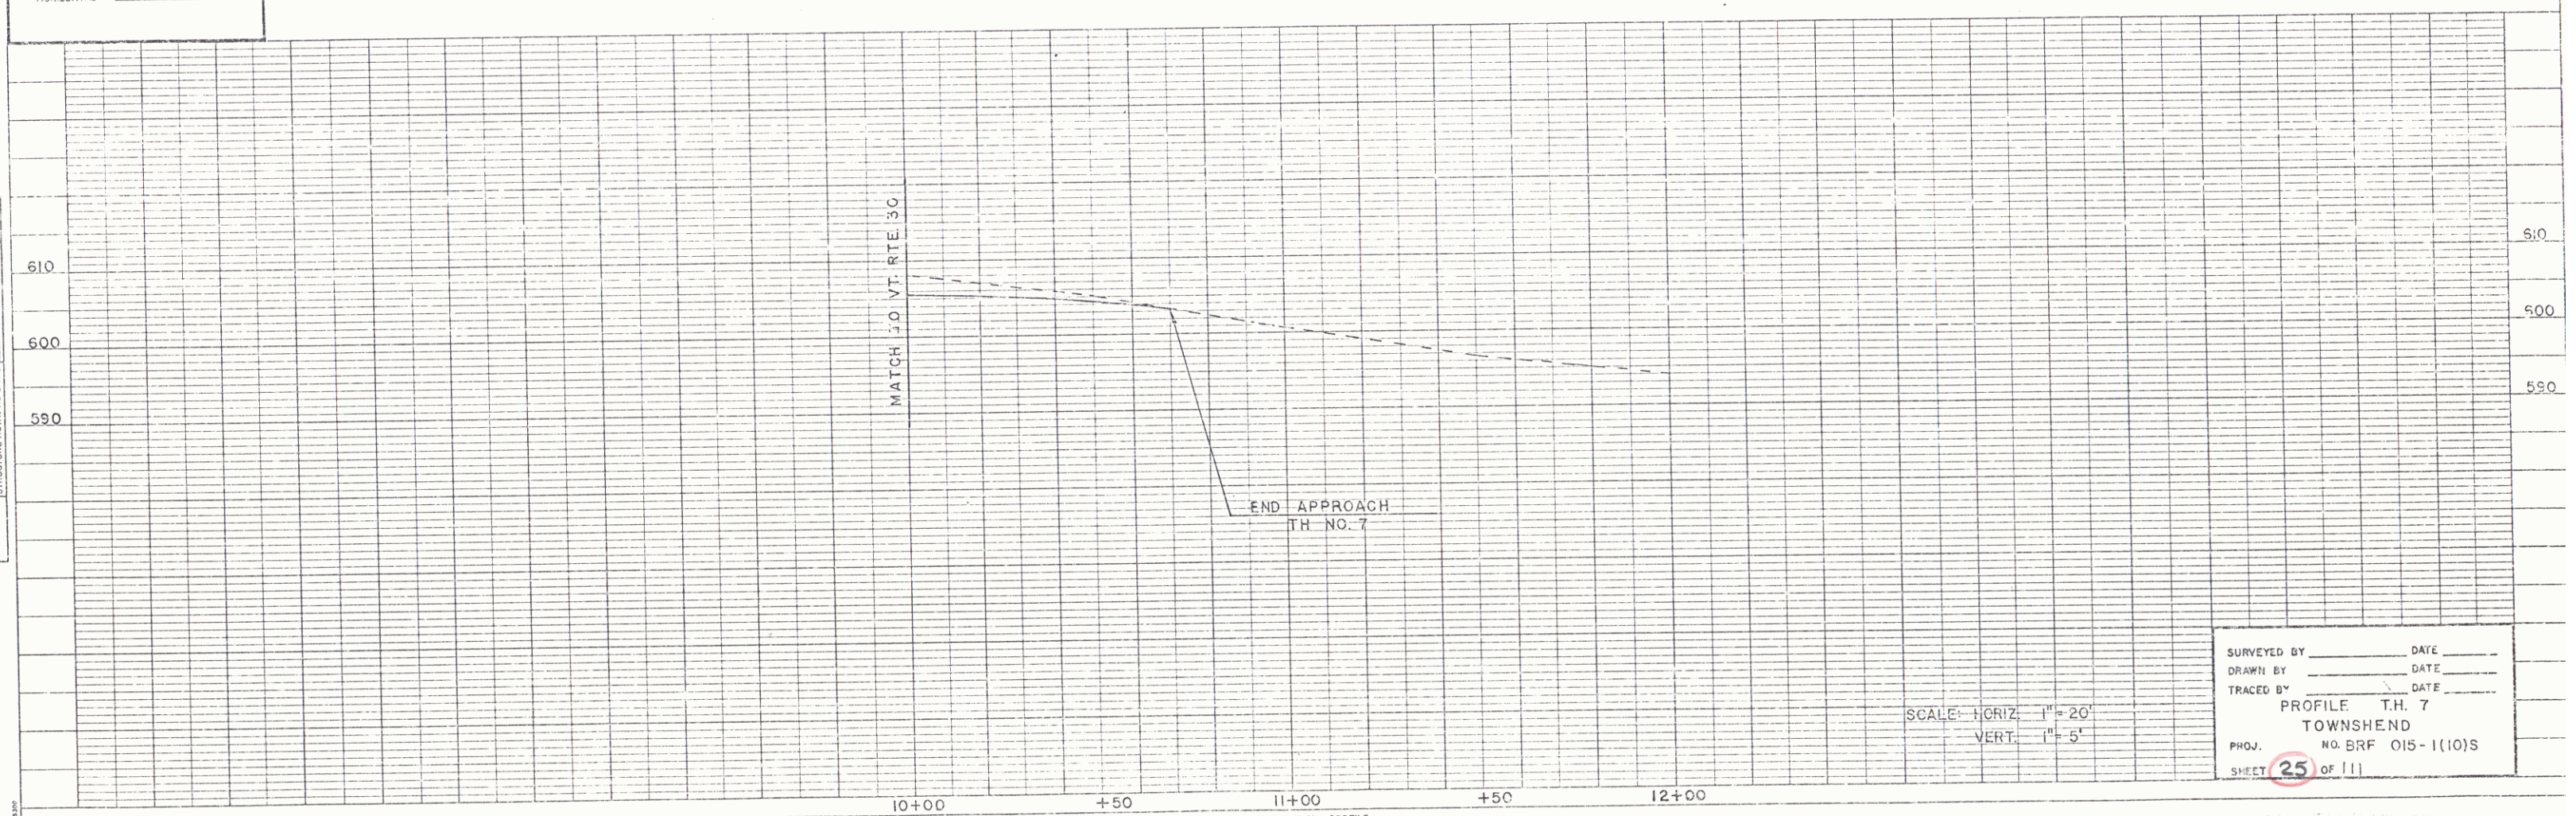

SURVEYED BY _____ DATE _____
DRAWN BY _____ DATE _____
TRACED BY _____ DATE _____

PROFILE T.H. 7
TOWNSHEND

PROJ. NO. BR# 015-1(10)S

SHEET 25 OF 11