


STATE OF VERMONT
AGENCY OF TRANSPORTATION



R.O.W. PLANS

PROPOSED IMPROVEMENT
TOWN OF FERRISBURGH
COUNTY OF ADDISON
US RTE. 7

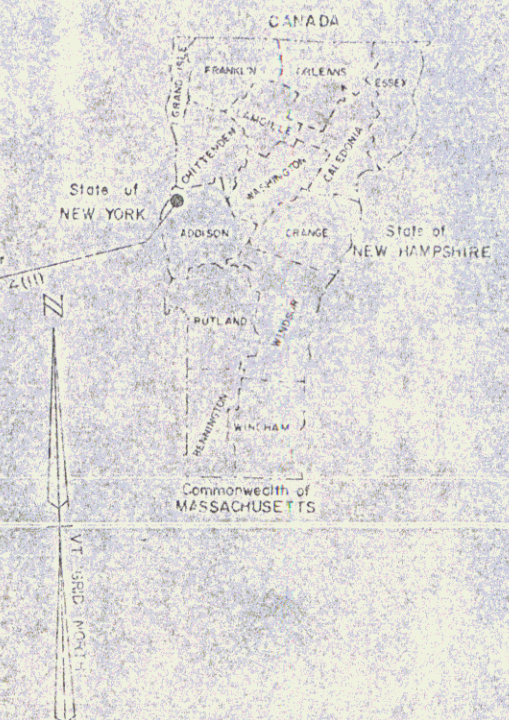

BEGINNING AT A POINT APPROXIMATELY 3.200 MILES NORTH OF THE
FERRISBURGH-WALTHAM TOWN LINE AND CONTINUING NORTHERLY 0.502 MILES.

LENGTH OF ROADWAY 2650.00 FEET = 0.502 MILES
LENGTH OF PROJECT 2650.00 FEET = 0.502 MILES
LENGTH OF R.O.W. PROJECT 2773.00 FEET = 0.530 MILES

WORK TO BE PERFORMED UNDER THIS PROJECT INCLUDES GRADING, DRAINAGE,
SUBBASE, AND PAVEMENT FOR U.S. ROUTE 7 ON AN EXISTING LOCATION.

ALL DRIVES AS INDICATED ON
PLANS ARE SUBJECT TO PER-
MITS PURSUANT TO TITLE 19,
SECTION 43, V.S.A.

BEGIN R.O.W. PROJECT FO19-4 (16)
STA. 164+17 CL

Pin# 84B 812

END R.O.W. PROJECT FO19-4 (16)
STA. 191+90 40' LT.

CONVENTIONAL SIGNS

COUNTY LINE	---
TOWN LINE	---
RIGHT OF ACCESS	---
POINT OF ACCESS	X
FENCE LINE	---
STONE WALL	---
TRAVELED 45'	---
GRADED 45'	---
RAILROADS	---
DUNVEY LINE	---
CULVERT	---
POWER POLE	○
TELEPHONE POLE	○
TREES	○
CONTROL OF ACCESS	---
PROPERTY LINE	---
R.O.W. TAKING LINE	---
SLOPE RIGHTS	---
TOP OF CUT	---
TOE OF SLOPE	---

DATUM

VERTICAL	NGVD 1929
HORIZONTAL	NAD 1927

0 100 200 300
SCALE IN FEET

THESE PLANS ARE SUBJECT TO SUCH ENGINEERING
CHANGES AS MAY BE REQUIRED BY THE FEDERAL
HIGHWAY ADMINISTRATION OR THE CHIEF ENGINEER.
CONSTRUCTION IS TO BE CARRIED ON IN ACCORDANCE
WITH THESE PLANS AND THE STANDARD SPECIFICATIONS
FOR CONSTRUCTION DATED 1986, FOR USE ON THESE
PROJECTS, INCLUDING ALL SUBSEQUENT PROVISIONS AS
ARE INCORPORATED IN THESE PLANS.

R.O.W. PLANS

APPROVED	<i>Arthur J. Hesse</i>	DATE	1/13/86
CHIEF ENGINEER			
APPROVED	<i>Leif C. ...</i>	DATE	1/13/86
CHIEF, PROPERTY ADMINISTRATION			
FERRISBURGH FO19-4 (16)			
SHEET 0 OF SHEETS 9			


MAY 24 1990

U.S. RTE. 7 TYPICAL SECTIONS

3" BITUMINOUS CONCRETE PAVEMENT, ITEM 406.25 (± 1/4" FOR TOTAL THICKNESS)
 5" PLANT MIXED BASE COURSE, ITEM 303.25 (± 1/2")
 24" SUB-BASE OF CRUSHED GRAVEL (COURSE GRADE) ITEM 301.25 (± 1/2")

SHOULDERS: 1 1/4" BITUMINOUS CONCRETE PAVEMENT, ITEM 406.25
 0"-12" GRANULAR BORROW ITEM 203.32 (IN FILL) (± 1") } TO BE PLACED AS NOTED ON THE PLANS
 0"-24" SAND BORROW, ITEM 203.31 (IN CUT) (± 1") } OR AS DIRECTED BY THE ENGINEER
 2" TOPSOIL, ITEM 651.35

PERMISSIBLE TOLERANCES IN PARENTHESES
 APPLY TO THICKNESS ONLY

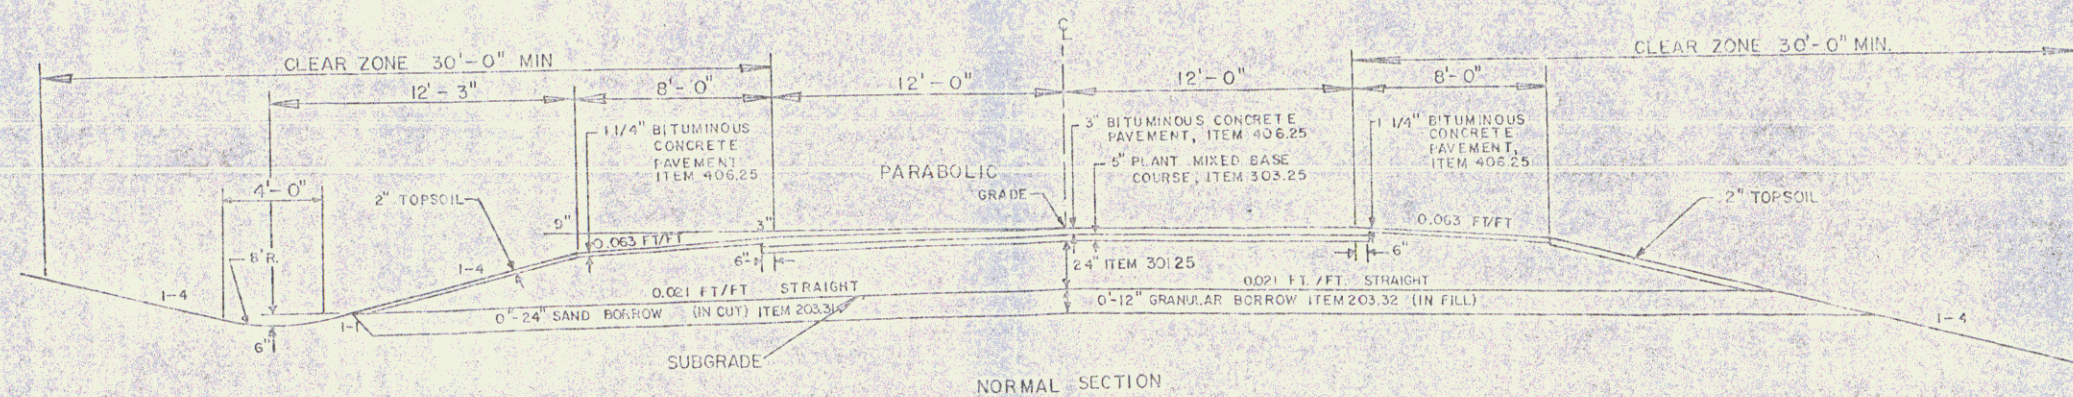

NORMAL SECTION

SEEDING FORMULA, ITEM 651.15 URBAN AREAS

SWT	LB/A	NAME	PUS %	GERM %
37.50	50	CREeping RED FESCUE (VAR. PENNLAWN)	90	85
51.25	25	KENTUCKY BLUEGRASS (COMMON)	85	75
51.25	25	PERENNIAL RYE GRASS (VAR. PENNFINE)	95	80
100.00	50			

THE SEED MIXTURE SHALL NOT HAVE A WEED CONTENT EXCEEDING 0.40% BY WEIGHT AND SHALL BE FREE FROM ALL POISONOUS WEED SEED.
 MULCH, ITEM 651.25 TO BE PLACED ON ALL EARTH SLOPES AT THE RATE OF TWO TONS PER ACRE.


FERTILIZER, ITEM 651.10, SHALL BE MIXED AS FOLLOWS:

NITROGEN	10%
PHOSPHORUS	20%
POTASH	10%

FERTILIZER SHALL BE DELIVERED IN BAGS OF NOT TO EXCEED 100 LBS EACH AND IS TO BE APPLIED AT THE RATE OF 500 LBS. PER ACRE.

AGRICULTURAL LIMESTONE, ITEM 651.20, TO BE APPLIED TO ALL EARTH SLOPES AT THE RATE OF TWO TONS PER ACRE OR AS DIRECTED BY THE ENGINEER.

WOOD MARKER POSTS, ITEM 319.15, TO BE PLACED AS DIRECTED BY THE ENGINEER. FOR EROSION OF SLOPES, SEE STANDARD SHEET 8-5.

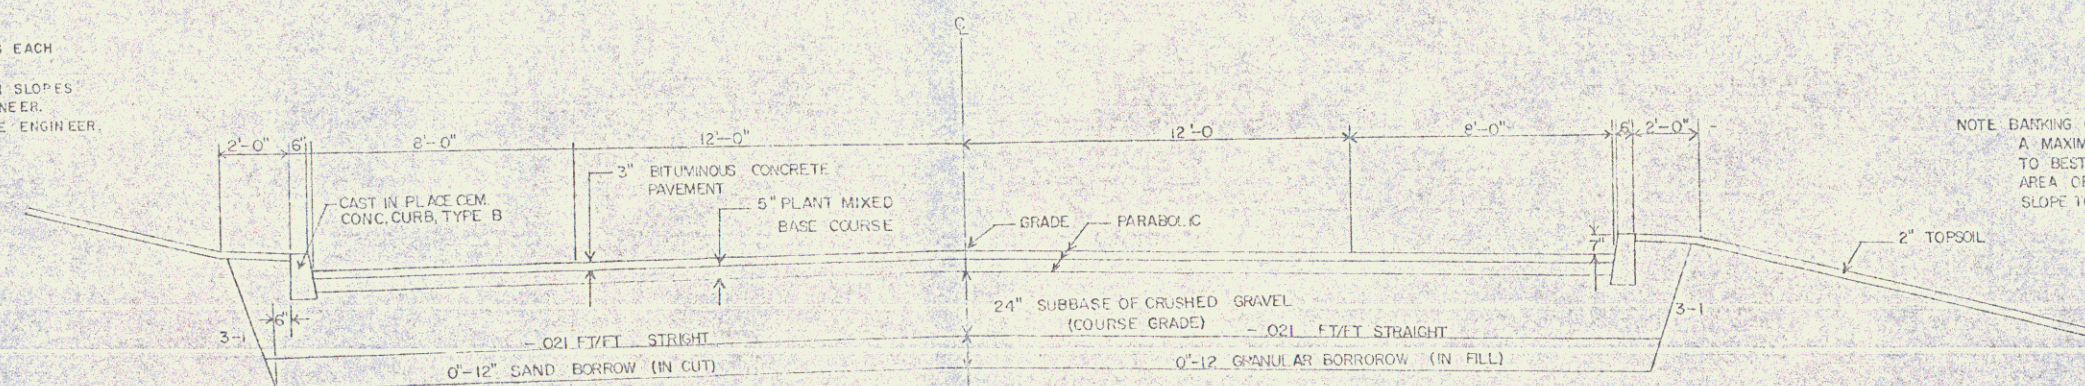

CURB SECTION

NOTE: BANKING OF 2' AREA BEHIND CURB TO BE A MAXIMUM OF 0.03 FT/FT PLUS OR MINUS TO BEST FIT OLD GROUND AND REDUCE AREA OF DISTURBED OLD GROUND. SIDE SLOPE TO BE A MAXIMUM OF 1-4 PLUS OR MINUS.

R.O.W. PLANS

SURVEYED BY: TOOLAN DATE: 5-80
 DRAWN BY: TOOLAN DATE: 5-80
 TRACED BY: TOOLAN DATE: 5-80
 PROJ. F. NO. 049-4(16)
 SHEET 2 OF 8

MAY 24 1980 2

STATE OF VERMONT
AGENCY OF TRANSPORTATION
RIGHT-OF-WAY PLANS
DETAIL SHEET

TABLE OF PROJECT PROPERTY ACQUISITION

PARCEL NO.	GRANTOR	SHEET NO.	BEGINNING STATION	ENDING STATION	TAKING	REM.	RIGHTS	TITLE TAKEN	DATE	TOWN OR CITY RECORDED	BK.	PG.	REMARKS
1A	TOWN OF FERRISBURGH	8	165 + 08 RT. 165 + 16 RT. 167 + 18 RT. 167 + 43 RT.	165 + 52 RT. 166 + 37 RT. 167 + 65 RT.	0.02 A±		SLOPE (T) SLOPE (T) DRIVE (T)	(0.03 A±) (88 SF±)	COND.	4/21/88	FERRISBURGH	68	168-73 (792 S.F.±) (1250 S.F.±) 16' GRAVEL M.P. 0326
1B		8	164 + 17 LT. 164 + 55 LT. 164 + 65 LT.	167 + 65 RT. 164 + 95 LT. 165 + 70 LT.	0.26 A±		ALL R.T. & I. CULVERT (P) SLOPE (T)	(0.01 A±)					HWY. EASE. U.S. 7 (620 S.F.±)
1C		8	164 + 45 LT. SL 8 + 50 LT. SL 7 + 00 LT.	SL 9 + 30 LT. SL 8 + 50 LT.			CONST. APPRO. (T) CULVERT (P) DITCH & DR. (P)						LITTLE CHICAGO RD. TH 5
1D		8	164 + 80 RT.	TOTAL	0.26 A±		CONST. APPRO. (T)						MIDDLEBROOK RD. TH 14
2	MADE, WILLIAM S.	8	165 + 70 LT. 165 + 70 LT. 168 + 18 LT. 166 + 75 LT. 166 + 75 LT. 167 + 12 LT. 167 + 31 LT. 167 + 50 LT. 167 + 65 LT. 168 + 44 LT. 168 + 97 LT. 168 + 35 LT.	168 + 35 LT. 166 + 07 LT. 167 + 20 LT.	0.21 A±		ALL R.T. & I. SLOPE (T) DRIVE (T) EASE. TO REMOVE (T) SLOPE (T) EASE. TO REMOVE (T) DRIVE (T) EASE. TO REMOVE (T) EASE. TO REMOVE (T) DRIVE (T) EASE. TO REMOVE (T) EASE. TO REMOVE (T)	(108 SF±) (50 SF±)	COND.	4/21/88	FERRISBURGH	68	168-73 HWY. EASE. U.S. 7 16' GRAVEL M.P. 0324 STUMP STUMP 16' GRAVEL M.P. 0326 STUMP STUMP 16' PAVED M.P. 0327 STUMP STUMP
3	PROVOST, AUDREY S.	8	167 + 65 RT. 167 + 65 RT. 167 + 65 RT. 168 + 46 RT. 168 + 60 RT.	168 + 05 RT. 168 + 05 RT. 168 + 33 RT.	0.08 A±		ALL R.T. & I. SLOPE (T) DRIVE (T)	(0.01 A±)	COND.	4/21/88	FERRISBURGH	68	160-73 (3500 S.F.±) HWY. EASE. U.S. 7 (440 S.F.±) SEPTIC LINE (SEE FILE) 12' PAVED M.P. 0327 SEPTIC LINE (SEE FILE)

TABLE OF REVISIONS

REVISION NO.	SHEET NO.	DESCRIPTION OF REVISION	DATE	MADE BY	APPROVED BY
1	3,8	PARCEL NO.1 TOWN OF FERRISSBURG. ADD DITCH & DRAIN (P) FROM STA. 163+20 LT. - 164+50 LT. PER C.O. NO. 6831	12-16-86	M.J.R.	<i>Sub</i>
2	3-9	PARCELS NOS.1 THRU 20. BUY FROM EACH WITHIN THE HWY. EASE. PER C.O. NO. 6849	1-14-87	J.D.P	<i>Sub</i>
3	6,9	PARCEL NO. 5 & NO. 15 MACE & McGRAFF. TYING TWO CELLAR DRAINS AT STA. 170+20 RT. & STA. 182+30 L INTO A NEW DRAINAGE SYSTEM. PER C.O. 6910	4-21-87	M.J.R.	<i>Sub</i>
4	5,8,9	PARCEL NO. II ATKINS. CHANGE TITLE TO VANDWEERT, RICHARD P. PER C.O. 6918	4-24-87	M.J.R.	<i>Sub</i>
5	6,9	PARCEL NO. 15 DEGRAFF. TITLE CHANGE TO STUCK, WILLIAM O. & LUCIA M. PER C.O. 6919	4-24-87	M.J.R.	<i>Sub</i>
6	8	PARCEL NO. 3 PROVOST. ADD NOTE TO LAYOUT. DO NOT DISTURB TWO SEPTIC LINES AT STA. 167+55-STA. 168+33-RT. AND STA. 168+60 RT. PER C.O. NO. 6917	5-11-87	M.J.R.	<i>Sub</i>
7	6,9	PARCEL NO. 15 STUCK. MOVE WALL AND HEDGE AT STA. 182+00 LT. TO STA. 163+00 LT. PER C.O. NO. 6937	5-26-87	M.J.R.	<i>Sub</i>
8	6,9	PARCEL NO. 15 STUCK. ADD RIGHT TO INSTALL UNDERDRAIN STA. 181+65 LT. TO 182+35 LT. PER C.O. NO. 6961	5-29-87	M.J.R.	<i>Sub</i>
9	6,9	PARCEL NO. 13 BAKER. CHANGE BEGINNING STA. TO 169+40 LT. & L. CHANGE TAKE AREA TO 0.07 A± (2900 SF.) PER C.O. NO. 7064	10-1-87	M.J.R.	<i>Sub</i>
10	5,8,9	PARCEL NO. II VANDWEERT CHANGE BEGIN. STA. TO 175+55 LT. AND ENDING STA. TO 180+40 LT. CHANGE TAKE AREA TO 0.28 A±. CHANGE SLOPE BEGIN. TO 175+55 LT. PER C.O. NO. 7065	10-1-87	M.J.R.	<i>Sub</i>
11	5,8	PARCEL NO. 8 FERRISSBURG GRANGE. CHANGE BEGIN. STA. TO 171+58 LT. ENDING STA. TO 173+57. DELETE DRIVE AT STA. 171+44 LT. CHANGE END OF SLOPE TO 173+57 LT. BEGIN OF SLOPE AT STA. 171+58 LT. INCREASE TAKE TO 0.11 A± PER C.O. NO. 7066	10-1-87	M.J.R.	<i>Sub</i>
12	4,8	PARCEL NO. 6 OSBORNE. CHANGE BEGIN. STA. TO 170+55 LT. ENDING STA. 171+58 LT. CHANGE SLOPE TO 170+59 LT. ~171+58 LT. ADD DRIVE AT STA. 171+44 LT. PER C.O. NO. 7067	10-1-87	M.J.R.	<i>Sub</i>
13	4,8	PARCEL NO. 4 FISHER. CHANGE BEGIN. STA. TO 169+35 LT. ENDING STA. TO 170+59 LT. REMOVE STUMP REMOVAL AT STA. 169+00 LT. CHANGE END OF SLOPE TO 170+59 LT. PER C.O. NO. 7068	10-1-87	M.J.R.	<i>Sub</i>

MADE BY: MJR DATE 11/10/86
CHECKED BY: J. PATERSON DATE 11/10/86

DR. RT. -- DRAINAGE RIGHT
D.T. RT. -- DITCHING RIGHT
CH. RT. -- CHANNEL RIGHT
DRIVE RT. -- DRIVE RIGHT
CUL. RT. -- CULVERT RIGHT
⬡ -- DEMOLITION OR
REMOVAL
W -- WATER SOURCES

-----	PRESENT	R.O.W.
---/---	TAKING WITHOUT ACCESS	
---/--- P L	TAKING WITHOUT ACCESS ALONG PROPERTY LINES	
-----	TAKING WITH ACCESS	
(P)	PERMANENT EASEMENT	
(T)	TEMPORARY EASEMENT	

LEGEND

-----CONST. EASE-----	CONST. EASEMENT
-----SR-----SR-----	SLOPE RIGHTS
-----P-----P-----	PROPERTY LINE
-----Δ-----Δ-----Δ-----	TOP OF OUT
-----○-----○-----○-----	TOP OF SLOPE

APPROVED _____ DATE _____
CHIEF OF PLANS & TILES

R.O.W. PLANS

PROJECT FERRISBURGH
NO. F 019-4 (16)
SHEET 3 OF

MAY 24 1990

STATE OF VERMONT AGENCY OF TRANSPORTATION RIGHT-OF-WAY PLANS DETAIL SHEET

TABLE OF PROJECT PROPERTY ACQUISITION

PARCEL NO.	GRANTOR	SHEET NO.	BEGINNING STATION	ENDING STATION	TAKING	REM.	RIGHTS	TITLE TAKEN	DATE	TOWN OR CITY RECORDED	BK.	PG.	REMARKS
4	PROVOST, DANIEL J. & MARY L.	8	169+35 LT. 169+35 LT. 170+00 LT.	170+59 LT. 170+59 LT.	0.07 A±		ALL R.T. & I EASE TO REMOVE (T) SLOPE (T) (20SE±)	COND	4/21/88	FERRISBURGH	68	168-73	(3100 S.F.±) HWY. EASE. U.S. 7 STUMP
5	MADE, WILLIAM S. & JUDITH G	8	169+05 RT. 169+05 RT. 170+12 RT. 170+57 RT.	170+90 RT. 170+90 RT.	0.11 A±		ALL R.T. & I SLOPE (T) (0.01 A±) ALL R.T. & I DRIVE (T)	COND	4/21/88	FERRISBURGH	68	168-72	HWY. EASE. U.S. 7 (540 S.F.±) CELLAR DRAIN WITHIN HWY. EASE. 14' GRAVEL M.P. 330
6	OSBORNE EVALENA L. & DEVINO, GRADE EDNA OSBORNE	8	170+59 LT. 170+59 LT. 170+70 LT. 171+44 LT.	171+58 LT. 171+58 LT.	0.06 A±		ALL R.T. & I SLOPE (T) (0.01 A±) DRIVE (T) DRIVE (T)	WD	12/30/88	FERRISBURGH	67	359-00	(2475 S.F.±) HWY. EASE. U.S. 7 (300 S.F.±) 14' GRAVEL M.P. 3.31 14' GRAVEL M.P. 3.32
PARCEL 7 ON FOLLOWING PAGE													

TABLE OF REVISIONS

REVISION NO.	SHEET NO.	DESCRIPTION OF REVISION	DATE	MADE BY	APPROVED BY
14	3,8	PARCEL NO.1 & NO.2 TOWN OF FERRISBURGH & MACE. CHANGE RUNNING DISTANCE & C/L OF PARCEL NO.1 FROM 53' TO 46' CHANGE PARCEL 2 ENDING STA. TO 169+35 LT. INCREASE TAKE AREA TO 0.21 A±. ADD STUMP REMOVAL AT STA. 169+35 LT. PER CO. NO. 7069	10-1-87	M.J.R.	JGP
15	5,8	PARCEL NO. 9 FERRISBURGH CTR. METHODIST CHURCH. CHANGE BEGIN. STA. TO 173+57 LT. ENDING STA. TO 175+55 LT. SLOPE ENDS 177+55 LT. CREATE NEW SLOPE AT 173+57 LT. NOT 173+48 LT. PER CO. NO. 7071	10-1-87	M.J.R.	JGP
16	5,8,9	PARCEL NO. II VANDEWERT. CHANGE DRIVE STA. FROM 176+50 LT. TO 176+40 LT. 35' GRAVEL. & CHANGE DRIVE STA. 178+28 TO STA. 178+55 LT. 40' GRAVEL. PER CO. NO. 7070	12-17-87	M.J.R.	JGP
17	5,8	PARCEL NO. 9 FERRISBURGH CTR. METHODIST CHURCH. DELETE SLOPE AT STA. 175+25 LT.~175+55 LT. ADD 14' GRAVEL DRIVE AT STA. 175+43 LT. PER CO. NO. 7066	12-17-87	M.J.R.	JGP
18	3,8	PARCEL NO.1 TOWN OF FERRISBURGH. CHANGE DITCH & DRAINAGE STA. TO SL 7+00 LT.~SL 8+50 LT. ADD NEW CUL. (P) AT STA. SL 8+50 LT.~SL 9+30 LT. SEE CO. NO. 7087 PER CO. NO. 7130	12-17-87	M.J.R.	JGP
19	4,8	PARCEL NO. 4 FISHER. CHANGE NAME TO PROVOST, DANIEL J. & MARY L. PER C.O. NO. 7199	1-11-88	M.J.R.	JGP
20	5,9	PARCEL NO. II VAN DEWEERT. DELETE STUMP REMOVAL AT STA. 179+12 LT. CHANGE TO 18" M (SAVE) PER C.O. NO. 7227 4-11-88 Myers to Design	3-28-88	M.J.R.	JGP
21	8A	ADD NEW SHEET 8A TO PLANS. PER C.O. 7367 MYLARS TO F.H.W.A. 1-05-89	8-25-88	M.J.R.	JGP

R.O.W. PLANS

MADE BY: A. JONES DATE: 11/07/86
CHECKED BY: J. PATTERSON DATE: 11/07/86

DR. RT. — DRAINAGE RIGHT
DT. RT. — DITCHING RIGHT
CH. RT. — CHANNEL RIGHT
DRIVE RT. — DRIVE RIGHT
CUL. RT. — CULVERT RIGHT
(D) — DEMOLITION OR REMOVAL
(W) — WATER SOURCES

PRESENT R.O.W.
--- TAKING WITHOUT ACCESS
--- TAKING WITHOUT ACCESS ALONG PROPERTY LINES
--- TAKING WITH ACCESS
(P) — PERMANENT EASEMENT
(T) — TEMPORARY EASEMENT

LEGEND
--- CONST. EASE --- CONST. EASEMENT
--- SR --- SR --- SLOPE RIGHTS
--- P --- P --- PROPERTY LINE
--- Δ --- Δ --- TOP OF CUT
--- O --- O --- TOP OF SLOPE

APPROVED: [Signature] DATE: 11-1-86
CHIEF OF PLANS & TITLES

PROJECT FERRISBURGH
NO. F 019-4 (16)
SHEET 4 OF 9

MAY 24 1990 4

STATE OF VERMONT
AGENCY OF TRANSPORTATION
RIGHT-OF-WAY PLANS
DETAIL SHEET

TABLE OF PROJECT PROPERTY ACQUISITION

PARCEL NO.	GRANTOR	SHEET NO.	BEGINNING STATION	ENDING STATION	TAKING	REM.	RIGHTS	TITLE TAKEN	DATE	TOWN OR CITY RECORDED	EK	PG.	REMARKS
7	PETIT, GLADYS D.	8	170 + 90 RT. 170 + 80 RT. 171 + 83 RT. 173 + 00 RT. 173 + 15 RT. 174 + 35 RT.	174 + 74 RT. 171 + 77 RT. 174 + 35 RT.	0.22 A±		ALL R. T. & I SLOPE (T) (001 A±) DRIVE (T) SLOPE (T) (100 SF±) EASE. TO REMOVE (T) EASE. TO REMOVE (T)	WD	12/3/87	FERRISBURGH	67	335-36	HWY. EASE. U.S.7 (550' SF±) 12' GRAVEL M.P. 0333 STUMP STUMP
8	FERRISBURGH GRANGE NO.539 & VT. CONF. CT - THE UNITED CHURCH OF CHRIST	8	171 + 58 LT. 171 + 58 LT. 172 + 55 LT. 173 + 00 LT.	173 + 57 LT. 172 + 45 LT. 173 + 57 LT.	0.11 A±		ALL R. T. & I SLOPE (T) (195 SF±) DRIVE (T) SLOPE (T) (100 SF±)	COND	4/21/88	FERRISBURGH	68	168-73	HWY. EASE. U.S.7 18' GRAVEL M.P. 0335
9	FERRISBURGH CTR. METHODIST CHURCH	8	173 + 57 LT. 173 + 57 LT. 174 + 40 LT. 175 + 43 LT.	175 + 55 LT. 174 + 90 LT. 	0.11 A±		ALL R. T. & I SLOPE (T) (001 A±) DRIVE (T) DRIVE (T)	COND	4/21/88	FERRISBURGH	68	168-73	HWY. EASE. U.S.7 (600' SF±) 16' PAVED M.P. 0339 15' GRAVEL M.P. 0341
10	PARRY, HUGH R. & DORIS D.	8	174 + 74 RT. 174 + 84 RT. 174 + 74 RT. 175 + 75 RT. 176 + 34 RT. 176 + 80 RT. 176 + 50 RT.	176 + 81 RT. 175 + 35 RT. 176 + 81 RT. 	0.12 A±		ALL R. T. & I DRIVE (T) SLOPE (T) (60 SF±) SLOPE (T) (100 SF±) DRIVE (T) EASE. TO REMOVE (T) EASE. TO REMOVE (T)	COND	4/21/88	FERRISBURGH	68	168-73	HWY. EASE. U.S.7 12' GRAVEL M.P. 0340 12' GRAVEL M.P. 0343 STUMP STUMP
11A	VANDEWEERT, RICHARD P.	8,9	175 + 55 LT. 175 + 55 LT. 176 + 49 LT. 177 + 25 LT. 178 + 35 LT. 178 + 37 LT. 179 + 62 LT.	180 + 40 LT. 176 + 50 LT. 178 + 20 LT. 179 + 35 LT. 	0.28 A±		ALL R. T. & I SLOPE (T) (100 SF±) DRIVE (T) SLOPE (T) (100 SF±) DRIVE (T) SLOPE (T) (001 A±) EASE TO REMOVE (T)	COND	4/21/88	FERRISBURGH	68	168-73	HWY. EASE. U.S.7 35' GRAVEL M.P. 0344 40' GRAVEL M.P. 0347 (250 SF±) STUMP
11B		8,9	181 + 18 RT. 181 + 18 RT. 182 + 25 RT. 183 + 50 RT.	183 + 81 RT. 183 + 81 RT. 	0.15 A±		ALL R. T. & I SLOPE (T) (0.04 A±) EASE. TO REMOVE (T) DRIVE (T)						HWY. EASE. U.S.7 (1500 SF±) STUMP 10' GRAVEL M.P. 0357

CONTINUED ON NEXT PAGE

TABLE OF REVISIONS

REVISION NO.	SHEET NO.	DESCRIPTION OF REVISION	DATE	MADE BY	APPROVED BY

R.O.W. PLANS

MADE BY: A. JONES DATE 11/06/66

CHECKED BY: J. PATERSON DATE 11/06/86

DR. RT. -- DRAINAGE RIGHT
DIT. RT. -- DITCHING RIGHT
CH. RT. -- CHANNEL RIGHT
DRIVE RT. -- DRIVE RIGHT
CUL. RT. -- CULVERT RIGHT
(D) -- DEMOLITION OR
REMOVAL
(W) -- WATER SOURCES

-----	PRESENT	R.O.W.
---/---	TAKING WITHOUT ACCESS	
---/--- P L	TAKING WITHOUT ACCESS ALONG PROPERTY LINES	
-----	TAKING WITH ACCESS	
(P)	PERMANENT EASEMENT	
(T)	TEN YEARLY EASEMENT	

LEGEND

-----CONST. EASE-----	CONST. EASEMENT
-----SR-----SR-----	SLOPE RIGHTS
-----P-----P-----	PROPERTY LINE
-----Δ-----Δ-----Δ-----	TOP OF CUT
-----○-----○-----○-----	TOE OF SLOPE

APPROVED Samuel M. Davis DATE 11-13-86
CHIEF OF PLANS & TITLES

PROJECT FERRISBURGH
NO. F 019-4 (16)
SHEET (5) OF 9

MAY 24 1969

ROW

STATE OF VERMONT
AGENCY OF TRANSPORTATION
RIGHT-OF-WAY PLANS
DETAIL SHEET

TABLE OF PROJECT PROPERTY ACQUISITION

PARCEL NO.	GRANTOR	SHEET NO.	BEGINNING STATION	ENDING STATION	TAKING	REM.	RIGHTS	TITLE TAKEN	DATE	TOWN OR CITY RECORDED	BK.	PG.	REMARKS
11C	CONTINUED FROM PREVIOUS PAGE	9	184+31 LT.	184+41 LT.	0.01 A±		ALL R.T. & I						(250 S.F.±) HWY. EASE. U.S. 7
				TOTAL	0.42 A±								
12	HAIRES, HERBERT H. & ELIZABETH A.	8,9	176+81 RT. 176+81 RT. 177+15 RT. 178+96 RT. 179+06 RT.	180+06 RT. 178+00 RT. 180+06 RT.	0.18 A±		ALL R.T. & I EASE TO REMOVE (T) SLOPE (T) (120 S.F.±) DRIVE (T) SLOPE (T) (100 S.F.±)	WD	11/23/87	FERRISBURGH	67	331-32	HWY. EASE. U.S. 7 STUMP 18' GRAVEL M.P. 03.46
13	BAKER, MILDRED H.	9	180+40 LT. 180+53 LT. 181+00 LT. 181+48 LT.	181+56 LT. 181+56 LT.	0.07 A±		ALL R.T. & I DRIVE (T) SLOPE (T) (0.60 S.F.±) EASE. TO REMOVE (T)	WD	01/6/88	FERRISBURGH	67	442-3	(2900 S.F.±) HWY. EASE. U.S. 7 10' GRAVEL M.P. 03.51 STUMP
14	MERCY, BEULAH I.	9 9	180+06 RT. 180+17 RT. 180+22 RT.	181+16 RT. 181+16 RT.	0.06 A±		ALL R.T. & I DRIVE (T) SLOPE (T) (0.001 A.±)	WD	10/22/87	FERRISBURGH	67	109-80	(2750 S.F.±) HWY. EASE. U.S. 7 12' GRAVEL M.P. 03.50 (225 S.F.±)
15	STUCK, WILLIAM O. & LUCIA M.	9	181+56 LT. 181+56 LT. 182+35 LT. 182+94 LT. 183+13 LT. 182+27 LT. 181+65 LT.	184+31 LT. 182+87 LT. 184+00 LT. 182+83 LT. 182+35 LT.	0.16 A±		ALL R.T. & I SLOPE (T) (195 S.F.±) ALL R.T. & I DRIVE (T) SLOPE (T) (60 S.F.±) TO INSTALL (T)	COND	4/21/88	FERRISBURGH	68	168-73	HWY. EASE. U.S. 7 CELLAR DRAIN WITH IN HWY. EASE. 12' GRAVEL M.P. 03.56 STONE RETAINING WALL UNDERDRAIN
16	KOENIG, WALTER C. & HELEN M.	9	183+81 RT. 183+81 RT. 184+65 RT.	185+45 RT. 185+45 RT.	0.09 A±		ALL R.T. & I SLOPE (T) (0.02 A.±) DRIVE (T)	COND	4/21/88	FERRISBURGH	68	168-73	(4100 S.F.±) HWY. EASE. U.S. 7 (680 S.F.±) 14' GRAVEL M.P. 03.59

TABLE OF REVISIONS

REVISION NO.	SHEET NO.	DESCRIPTION OF REVISION	DATE	MADE BY	APPROVED BY

R.O.W. PLANS

MADE BY: A. JONES DATE 11/06/86
CHECKED BY: J. PATERSON DATE 11/06/86

DR. RT. — DRAINAGE RIGHT
DIT. RT. — DITCHING RIGHT
CH. RT. — CHANNEL RIGHT
DRIVE RT. — DRIVE RIGHT
CUL. RT. — CULVERT RIGHT
D — DEMOLITION OR
REMOVAL
W — WATER SOURCES

-----	PRESENT	R.O.W.
-----	TAKING WITHOUT ACCESS	
-----	TAKING WITHOUT ACCESS ALONG PROPERTY LINES	
-----	TAKING WITH ACCESS	
(P)	PERMANENT EASEMENT	
(T)	TEMPORARY EASEMENT	

LEGEND

LEGEND

-----CONST. EASE-----	CONST. EASEMENT
-----SR-----SR-----	SLOPE RIGHTS
-----P-----P-----	PROPERTY LINE
-----Δ-----Δ-----	TOP OF CUT
-----○-----○-----○-----	TOE OF SLOPE

APPROVED Earl W. Bli DATE 11-13-86
CHIEF OF PLANS & TITLES

PROJECT FERRISBURGH
NO. F 019-4 (16)
SHEET 6 OF

MAY 24 1990 6

STATE OF VERMONT
AGENCY OF TRANSPORTATION
RIGHT-OF-WAY PLANS
DETAIL SHEET

TABLE OF PROJECT PROPERTY ACQUISITION

PARCEL NO.	GRANTOR	SHEET NO.	BEGINNING STATION	ENDING STATION	TAKING	REM.	RIGHTS	TITLE TAKEN	DATE	TOWN OR CITY RECORDED	BK.	PG.	REMARKS
17	BLOUNT, TAD H. & CAROL T.	9	184 + 41 LT. 185 + 67 LT. 186 + 00 LT. 186 + 64 LT.	188 + 71 LT. 186 + 71 LT.	0.13 A±		ALL R.T. & I EASE. TO REMOVE (T) SLOPE (T) (60 SF.) DRIVE (T)	COND	4/21/88	FERRISBURGH	68	168-73	HWY. EASE. US7 STUMP 14' GRAVEL M.P. 0363
18	BAKER, WILMER M. & MARCIA L.	9	185 + 45 RT. 185 + 45 RT. 185 + 72 RT. 186 + 06 RT. 186 + 23 RT. 186 + 82 RT. 187 + 00 RT. 187 + 30 RT. 187 + 45 RT. 188 + 05 RT. 188 + 20 RT.	188 + 77 RT. 186 + 60 RT. 188 + 77 RT.	0.19 A±		ALL R.T. & I SLOPE (T) (001 A±) EASE. TO REMOVE (T) EASE. TO REMOVE (T) DRIVE (T) EASE. TO REMOVE (T) SLOPE (T) (0.02 A±) EASE. TO REMOVE (T) EASE. TO REMOVE (T) EASE. TO REMOVE (T) EASE. TO REMOVE (T) EASE. TO REMOVE (T)	COND	4/21/88	FERRISBURGH	68	168-73	HWY. EASE. US.7 (550 SF.) STUMP STUMP 12' GRAVEL M.P. 0362 STUMP (735 SF.) STUMP STUMP STUMP STUMP
19	WALANEY, CURTIS E. & FLORENCE E.	9	186 + 71 LT. 186 + 71 LT. 188 + 96 LT. 189 + 35 LT. 189 + 50 LT.	190 + 21 LT. 188 + 50 LT. 190 + 21 LT.	0.20 A±		ALL R.T. & I SLOPE (T) (001 A±) DRIVE (T) EASE. TO REMOVE (T) SLOPE (T) (001 A±)	WO	12/10/87	FERRISBURGH	67	347-48	HWY. EASE. U.S. 7 (210 SF.) 14' GRAVEL M.P. 0367 DEAD ELM TREE (240 SF.)
20	VAN DE WEERT, ALBERT & ADA E.	9	188 + 77 RT. 188 + 77 RT. 189 + 62 RT. 189 + 66 RT. 190 + 30 RT. 189 + 95 RT.	190 + 21 RT. 190 + 21 RT. 	0.08 A±		ALL R.T. & I SLOPE (T) (0.02 A±) EASE. TO REMOVE (T) EASE. TO REMOVE (T) DRIVE (T) CONST. (T)	COND	4/21/88	FERRISBURGH	68	168-73	(3600 SF.±) HWY. EASE. U.S. 7 (860 SF.±) STUMP STUMP 18' PAVED M.P. 0370 REMOVE & RESET WOOD RAIL FENCE
21	LANGEWAY, ALAN A. & JUDY K. GREEN MOUNTAIN POWER CORP. NEW ENGLAND TELEPHONE & TELEGRAPH CO. SMALL CITIES CABLE TELEVISION INC.	9	190 + 35 LT. 191 + 85 LT.	191 + 55 LT.			SLOPE (T) (0.02 A±) DRIVE (T)	AGREE	10/24/87	FERRISBURGH			(745 SF.±) 12' GRAVEL M.P. 0373 UTILITY UTILITY UTILITY

TABLE OF REVISIONS

REVISION NO.	SHEET NO.	DESCRIPTION OF REVISION	DATE	MADE BY	APPROVED BY

MADE BY: A. JONES DATE 11/06/86

CHECKED BY: J. PATERSON DATE 11/06/86

DR. RT. — DRAINAGE RIGHT
D.T. RT. — DITCHING RIGHT
CH. RT. — CHANNEL RIGHT
DRIVE RT. — DRIVE RIGHT
CUL. RT. — CULVERT RIGHT
D -- DEMOLITION OR REMOVAL
W -- WATER SOURCES

-----	PRESENT	R.O.W.
---/---/---	TAKING WITHOUT ACCESS	
---/---/---	TAKING WITHOUT ACCESS	ALONG PROPERTY LINES
-----	TAKING WITH ACCESS	
(P)	PERMANENT EASEMENT	
(T)	TEMPORARY EASEMENT	

LEGEND

-----CONST. EASE-----	CONST. EASEMENT
-----SR-----SR-----	SLOPE RIGHTS
-----P _L -----P _L -----	PROPERTY LINE
-----Δ-----Δ-----Δ-----	TOP OF CUT
-----○-----○-----○-----	TOE OF SLOPE

APPROVED Laurie M. Blin DATE 11-13-86
CHIEF OF PLANS & TITLES



R.O.W. PLANS

PROJECT FERRISBURGH



NO. F 019-4 (16)

SHEET 7 OF

MAY 24 1990

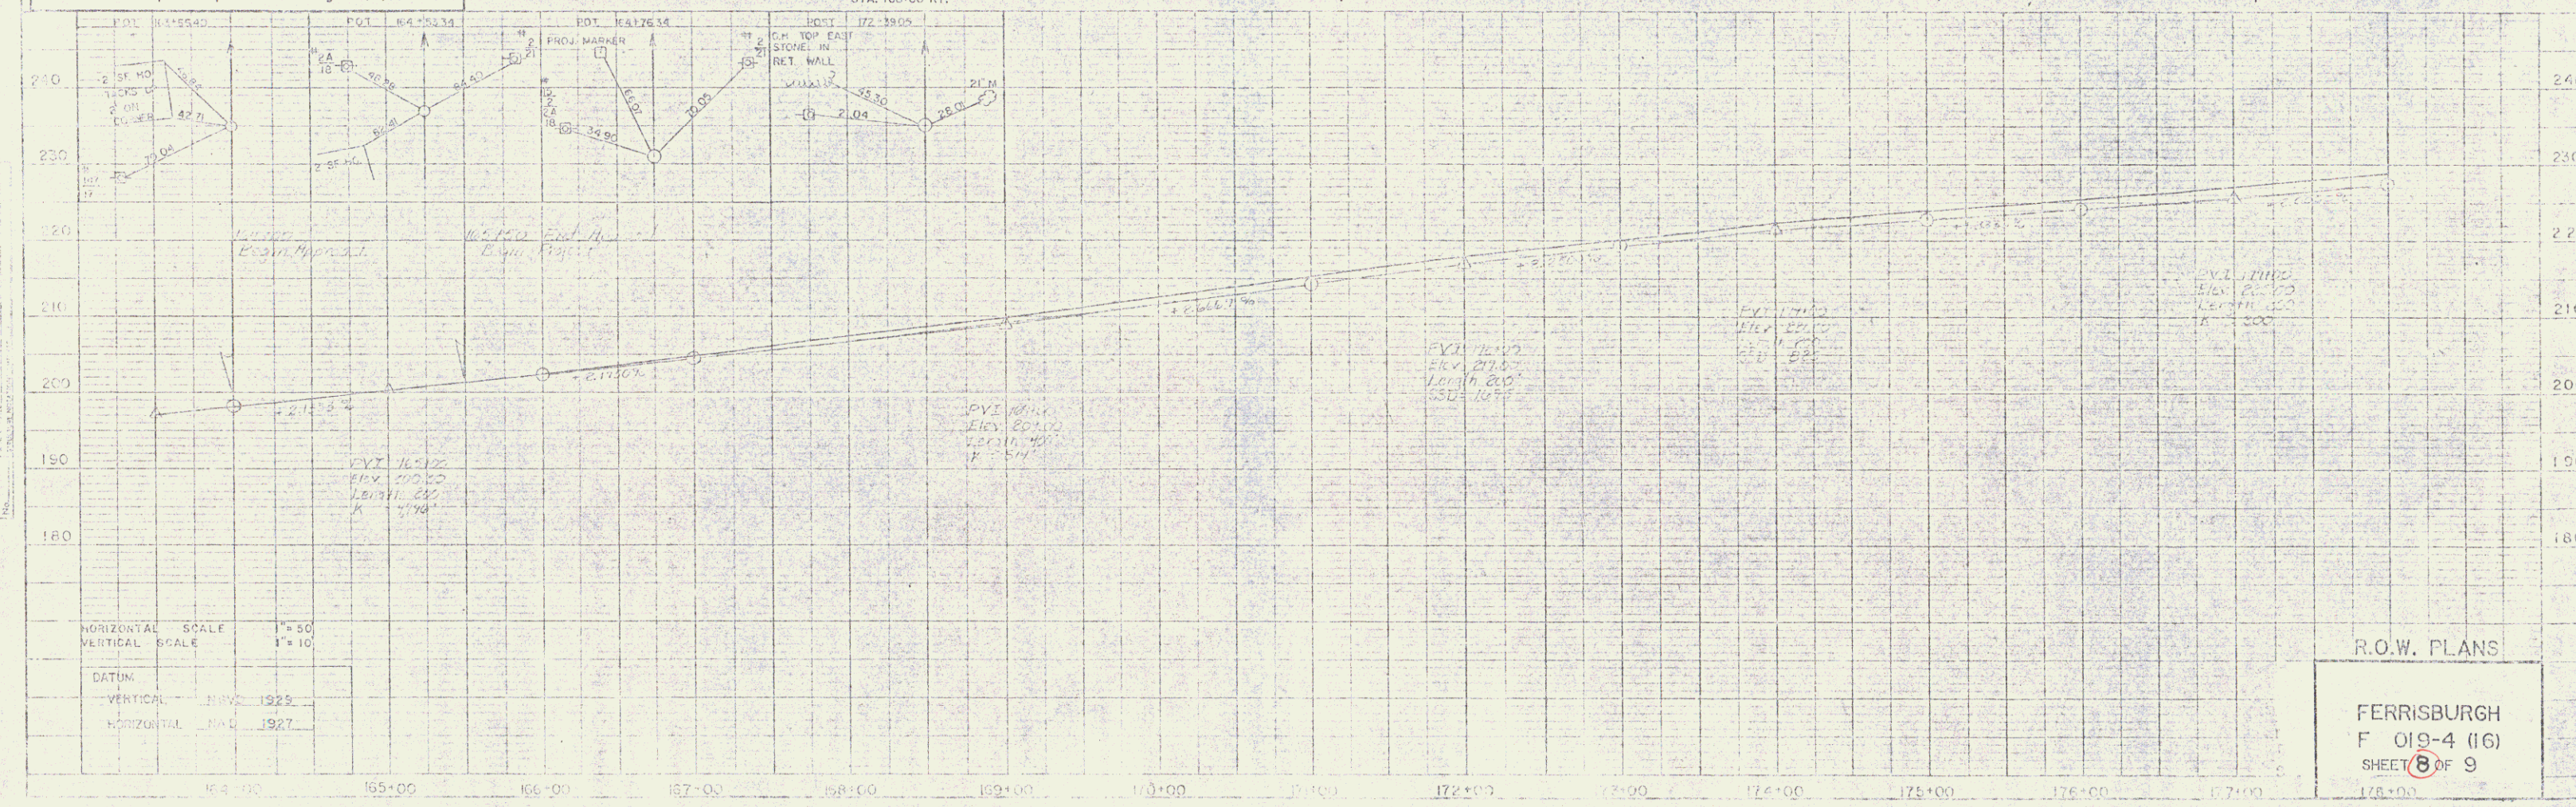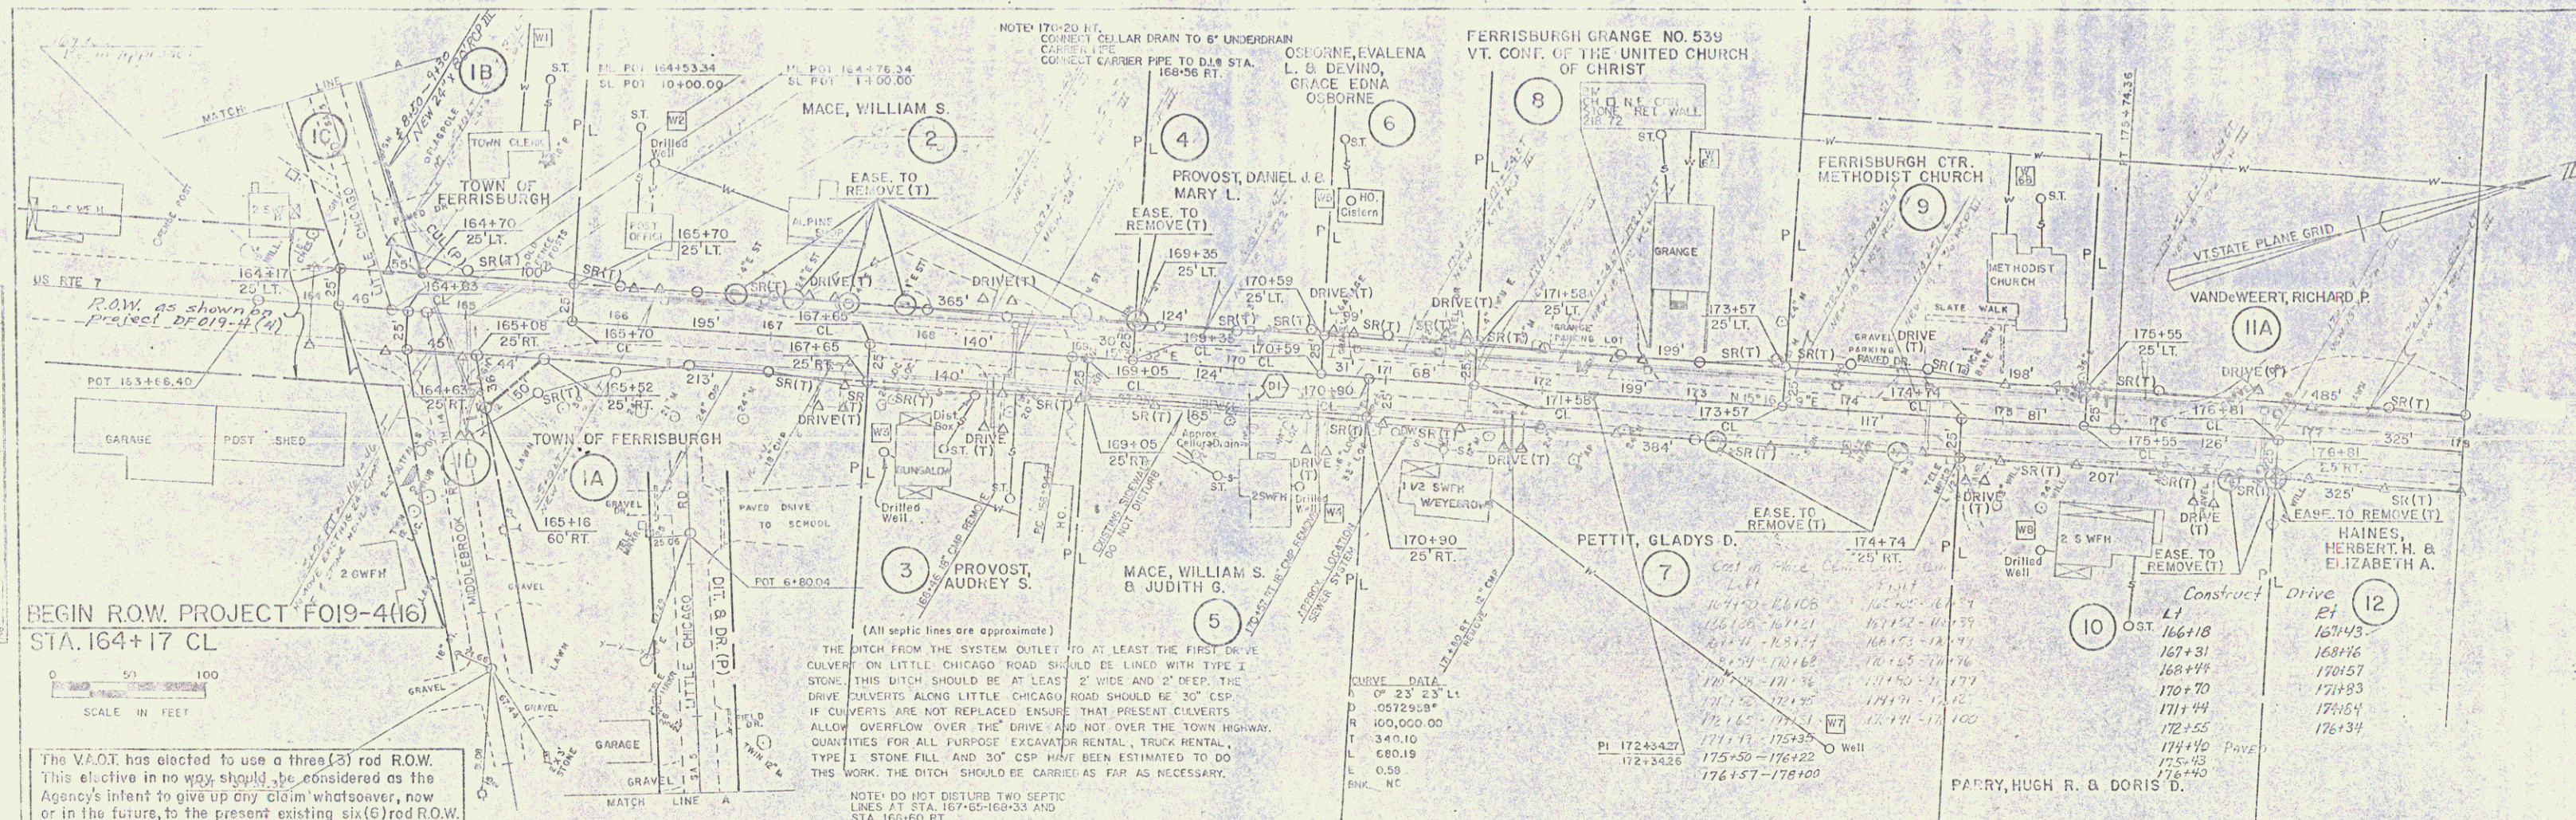

MAY 24 1990 8

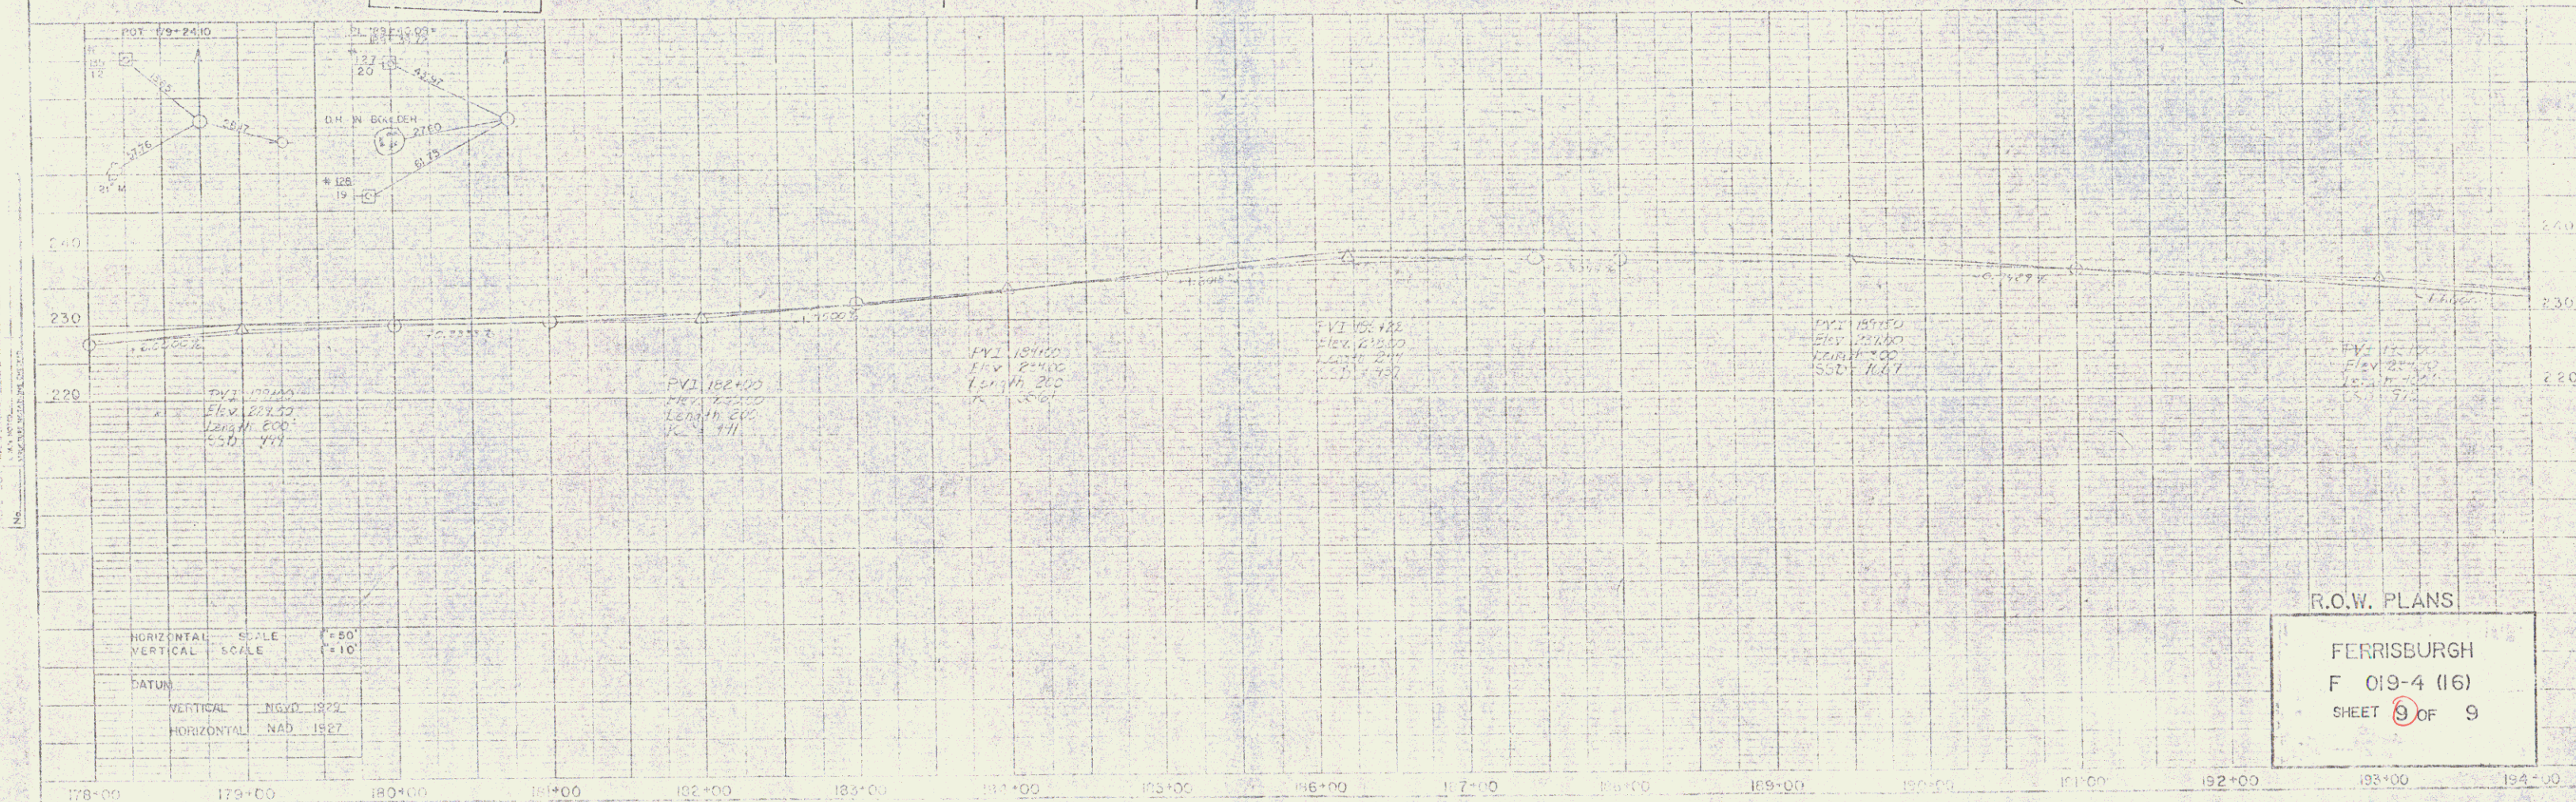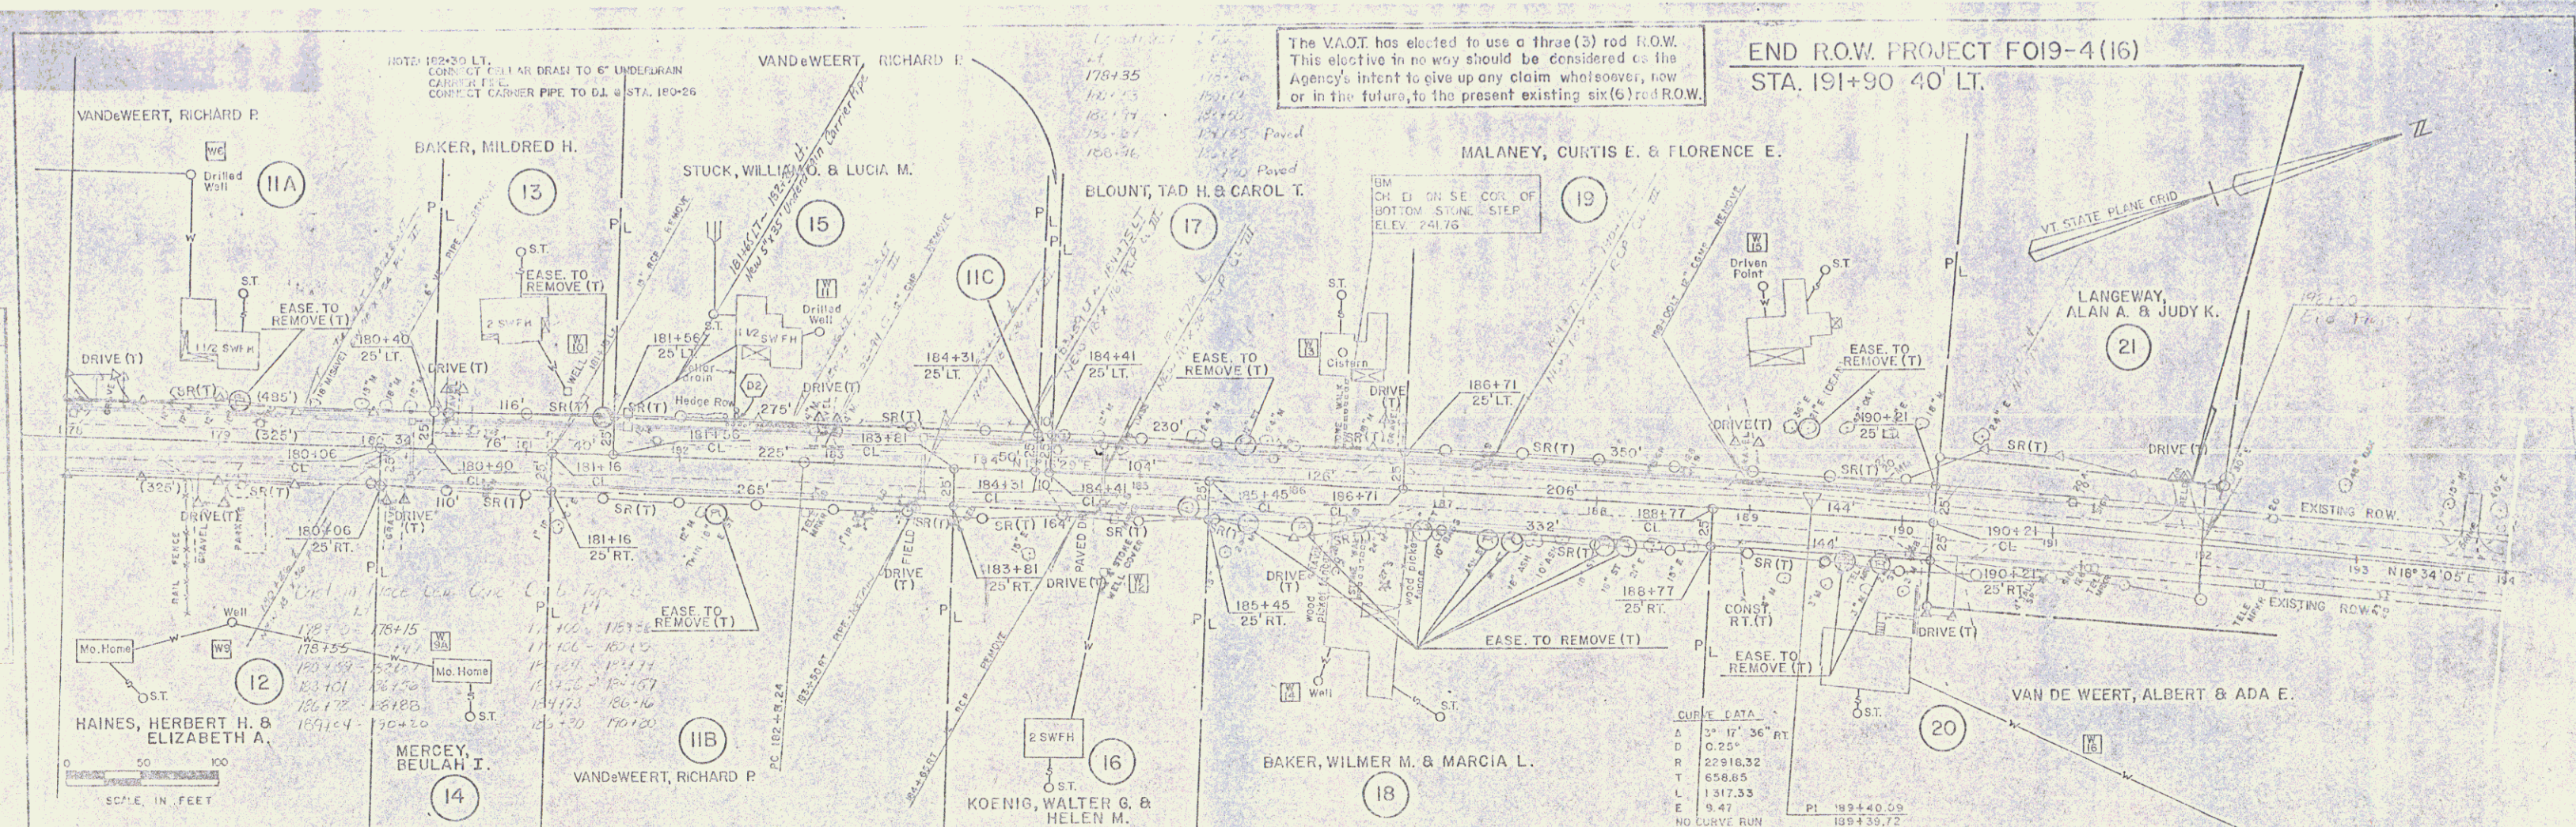

MAY 24 1990 10