


STATE OF VERMONT
AGENCY OF TRANSPORTATION



PROPOSED IMPROVEMENT
TOWN OF BRATTLEBORO
COUNTY OF WINDHAM
VT RTE 9 (F.A.P.)

BEGINNING AT A POINT ON VT 9 IN BRATTLEBORO
APPROXIMATELY 1.20 MILES EASTERLY OF THE MARLBORO-
BRATTLEBORO TOWN LINE AND EXTENDING EASTERLY FOR
0.454 MILES
LENGTH OF ROADWAY = 2399.20 FEET = 0.454 MILES
LENGTH OF PROJECT = 2399.20 FEET = 0.454 MILES
LENGTH OF R.O.W. PROJECT = 2830.20 FEET = 0.536 MILES
WORK TO BE DONE UNDER THIS PROJECT INCLUDES
RELOCATION OF A SECTION OF VT RTE 9 WITH
GRADING, DRAINAGE, SUBBASE AND PAVEMENT.

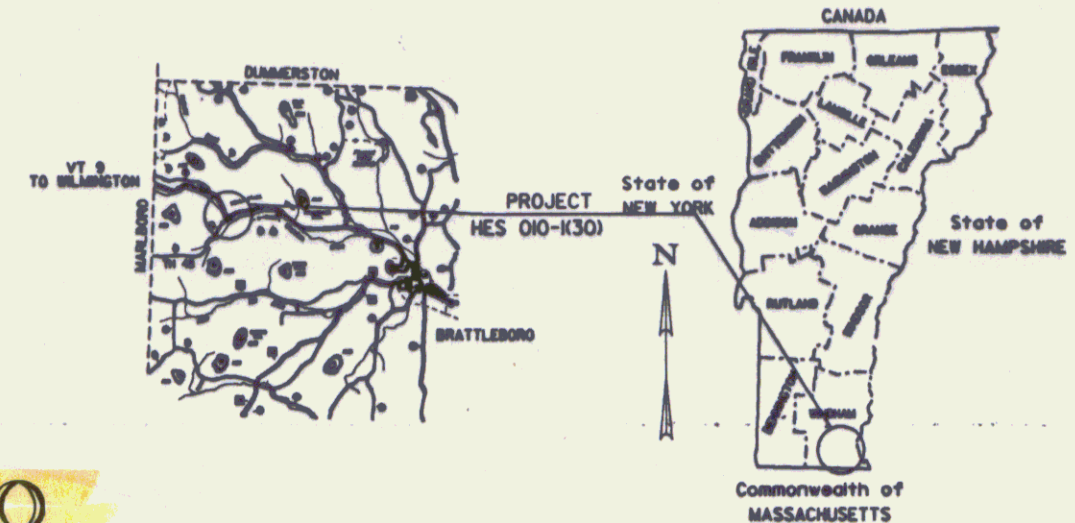

0 1 2
SCALE IN MILES

R.O.W. PLANS

END R.O.W. PROJECT
HES 010-1(30)
STA. 130+15 25' RT.

BEGIN R.O.W. PROJECT

HES 010-1(30) STA. 101+84 25' RT.

REV 127+50.80 =
SUR 127+50.00
EO = -0.80

END MAINT. AGREE. AREA NO. 1
REV. 115+55 28' RT.
LENGTH 22'

STA 128+00 MAP 1.600
END PROJECT HES 010-1(30)
BEGIN APPROACH

Vt. Rte #9
RIGHT-OF-WAY DIVISION
TOWN FILE
PERPETUAL
Town of BRATTLEBORO
(To Be Returned To R.O.W. Division)

ALL DRIVES AS INDICATED ON PLANS
ARE SUBJECT TO PERMITS PURSUANT
TO TITLE 19 SECTION 11, V.S.A.

Pin # 84E070 MAR 20 1996 04E07011

CONVENTIONAL SIGNS

COUNTY LINE	---
TOWN LINE	---
LIMITS OF ACCESS	---
POINT OF ACCESS	X
FENCE LINE	---
STONE WALL	---
TRAVELED WAY	---
GUARD RAIL	---
RAILROAD	---
SURVEY LINE	---
CULVERT	---
POWER POLE	---
TELEPHONE POLE	---
TREES	---
CONTROL OF ACCESS	---
PROPERTY LINE	---
R.O.W. TAKING LINE	---
SLOPE RIGHTS	---
TOP OF CUT	---
TOE OF SLOPE	---

DATUM
VERTICAL NGVD 1929
HORIZONTAL NAD 1927

BEGIN RELINQUISHMENT NO. 1

TH #48 27+42 25' RT.

TH# 48 27+74.00
END CONSTRUCTION
WEST APPROACH

TH # 48

TH# 48 23+00
END CONSTRUCTION
EAST APPROACH

0 200 400
SCALE IN FEET

END RELINQUISHMENT NO. 1
BEGIN MAINT. AGREE. AREA NO. 1
REV. 115+58 42' RT. LENGTH 735'



THESE PLANS ARE SUBJECT TO SUCH ENGINEERING
CHANGES AS MAY BE REQUIRED BY THE FEDERAL HIGHWAY
ADMINISTRATION OR THE AGENCY SECRETARY.
CONSTRUCTION IS TO BE CARRIED ON IN ACCORDANCE
WITH THESE PLANS AND THE STANDARD SPECIFICATIONS
FOR CONSTRUCTION DATED 1986, AS APPROVED BY THE
FEDERAL HIGHWAY ADMINISTRATION ON NOVEMBER 2, 1985
FOR USE ON THIS PROJECT, INCLUDING ALL SUBSEQUENT
REVISIONS AND SUCH REVISED SPECIFICATIONS AND
SPECIAL PROVISIONS AS ARE INCORPORATED IN THESE
PLANS.

APPROVED GORDON B. McARTHUR, DATE 8-22-92
Director of Engineering



APPROVED ALLEN N. BLAKE, DATE 8-22-91
Chief of Right-of-Way

Project No. BRATTLEBORO STP
HES 010-1(30)

17-MAR-1992 R.O.W. SHEET 1 OF 1 SHEETS

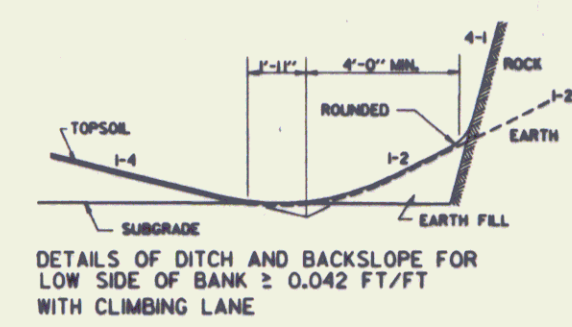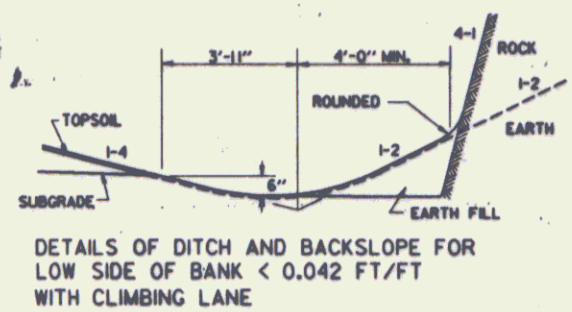

FOR SLOPES IN SOLID ROCK EXCAVATION AND DRILLING AND BLASTING OF SOLID ROCK SUBGRADE, SEE STANDARD SHEET A-62.

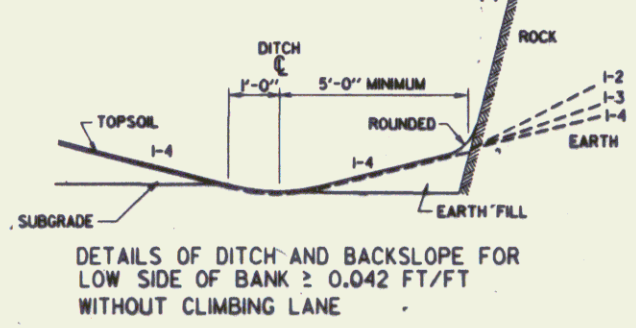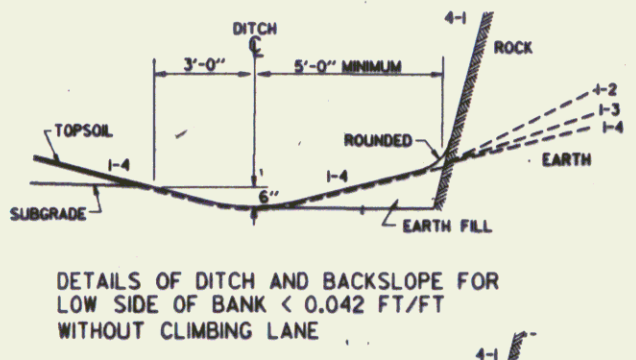

FOR SLOPES IN SOLID ROCK EXCAVATION AND DRILLING AND BLASTING OF SOLID ROCK SUBGRADE, SEE STANDARD SHEET A-60.

DATUM
VERTICAL NGVD 1929
HORIZONTAL NAD 1927








CLIMBING LANE TYPICAL SECTIONS

* THE MINIMUM CLEAR ZONE EXTENDS FROM THE EDGE OF THE TRAVEL WAY TO A POINT 4 FEET BEYOND THE INTERSECTION POINT OF THE 1-4 SLOPE AND THE BACK SLOPE.

3" BITUMINOUS CONCRETE PAVEMENT (TYPE III)
6" BITUMINOUS CONC. PAV'T. (2-3" LIFT TYPE I BASE COURSE)
24" SUBBASE OF DENSE GRADED CRUSHED STONE
SHOULDERS: 1 1/2" BITUMINOUS CONCRETE PAVEMENT (TYPE III)
12" SAND BORROW (ONLY 3" REQUIRED IN LEDGE CUTS)

FOR SEEDING FORMULA & GENERAL NOTES, SEE SHEET 3

MATERIAL ITEM	THICKNESS TOLERANCE
PAVEMENT	± 1/4"
BASE COURSE	± 1/2"
SUBBASE	± 1"
SAND BORROW	± 1"

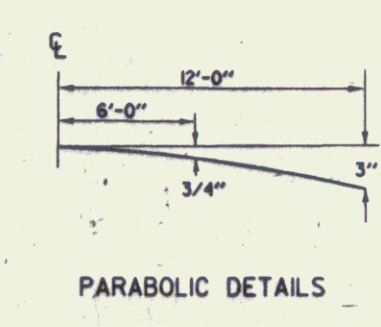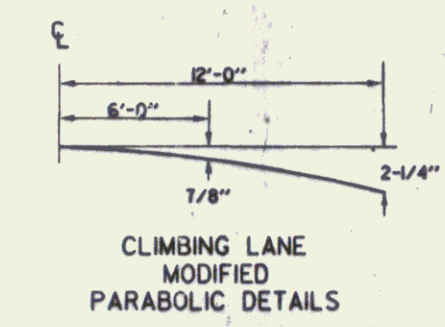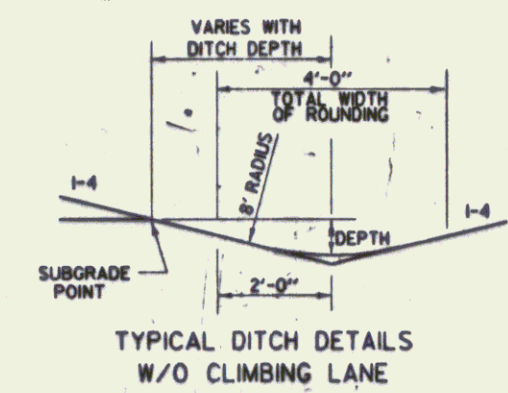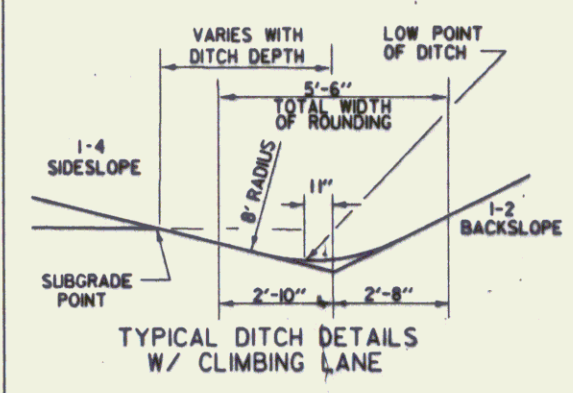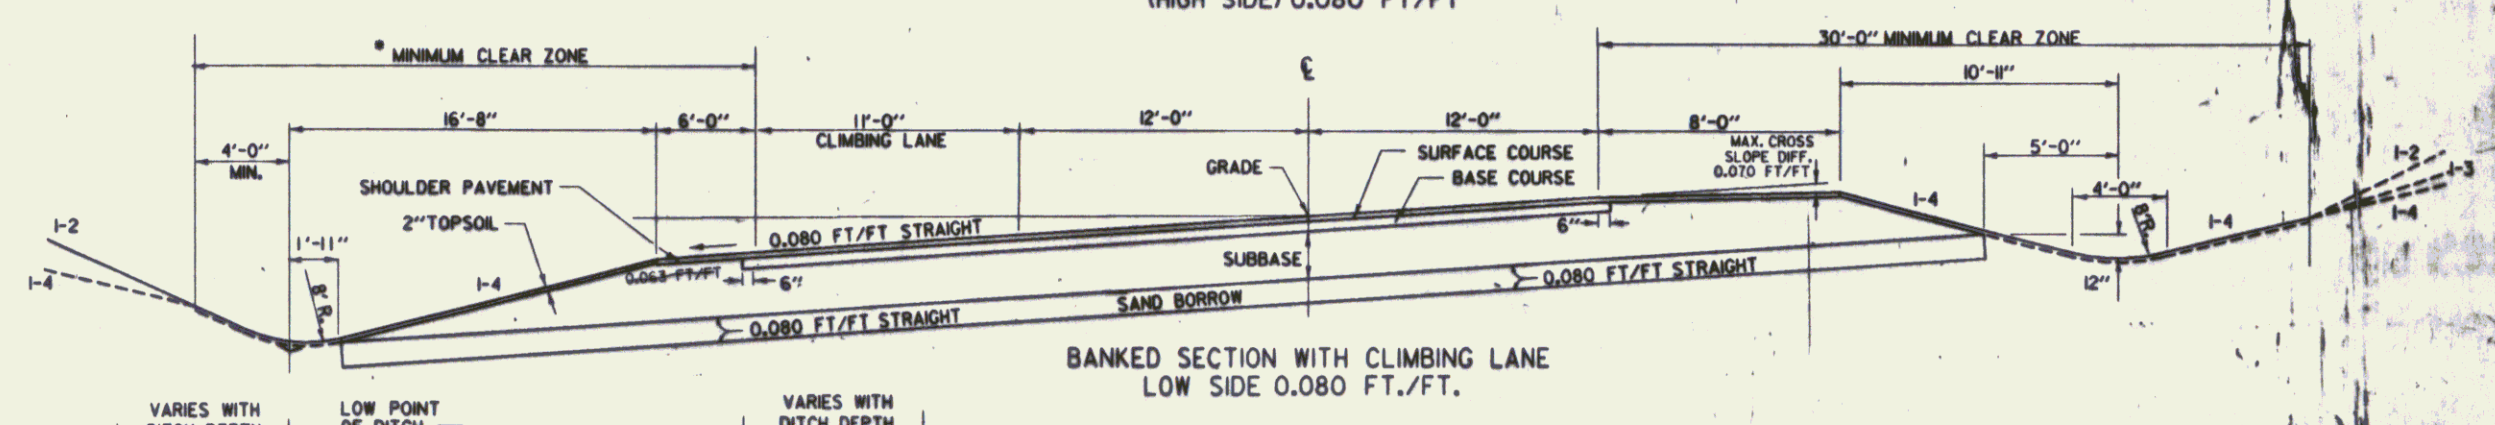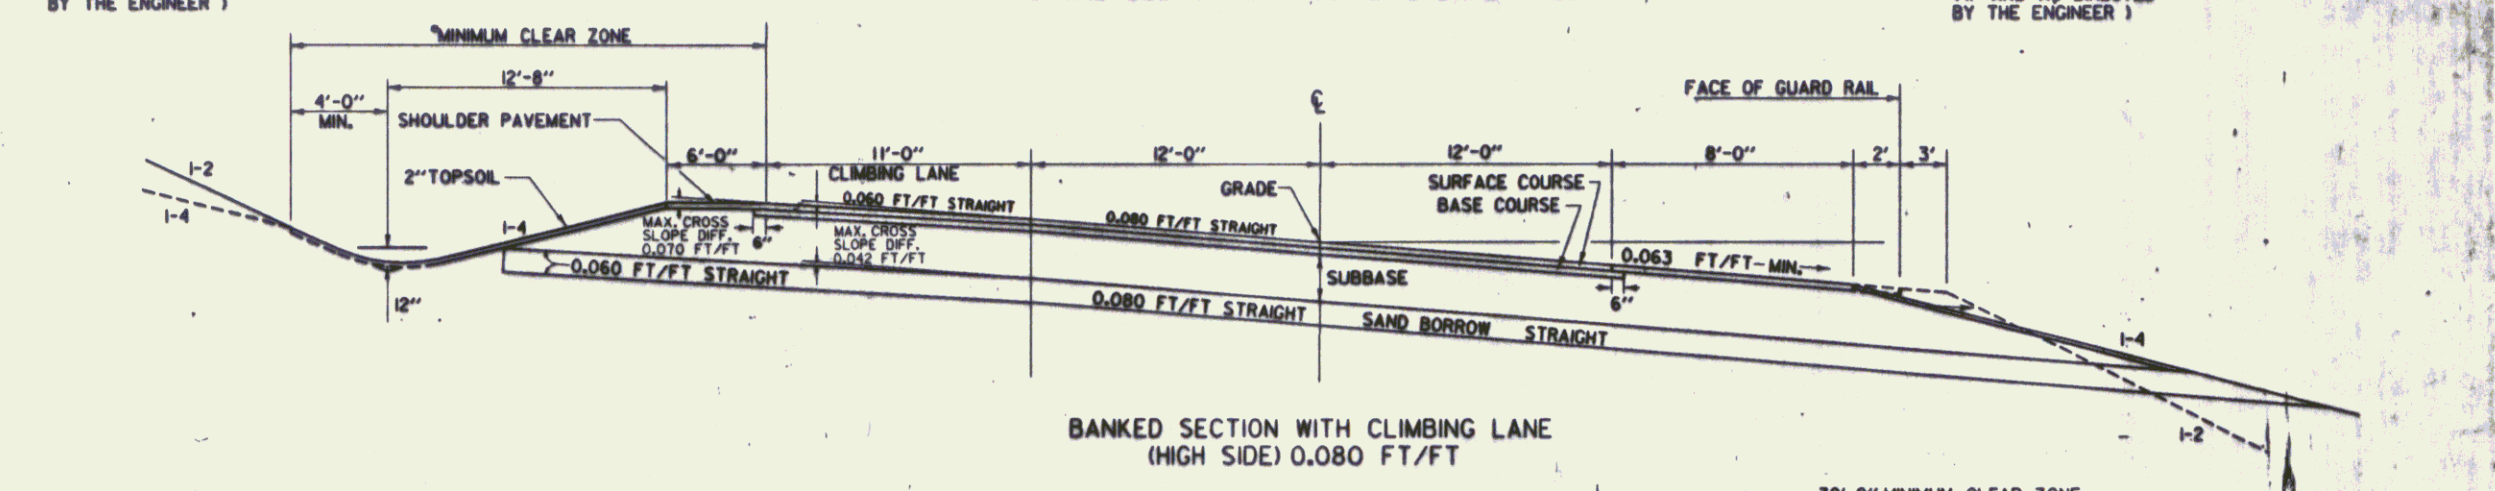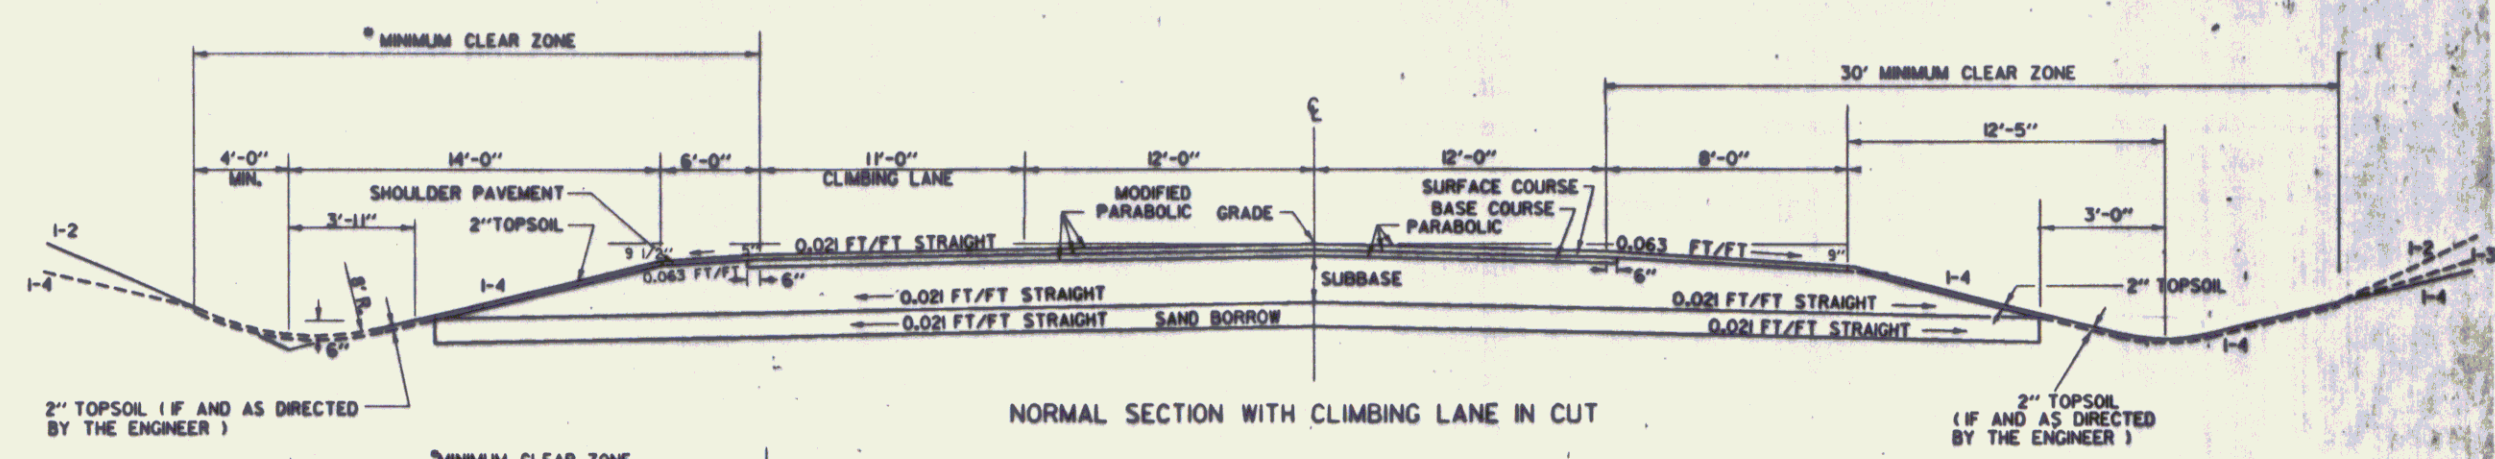

MAR 20 1990

SURVEYED BY	REDMOND	DATE	9/89
DRAWN BY	LJUNGVAL	DATE	9/89
SOUND LEADER	LJUNGVAL		
DESIGN FILE NO.	ZGOK50.67384EOTO.DGN		
PRF FILE	84E070TY1	DATE PLOTTED	13-SEP-1990
BRATTLEBORO HES 010-1(30)			
R.O.W. SHEET 2 OF 11 SHEETS			

TYPICAL SECTIONS TH 48 CONNECTOR

MATERIAL ITEM	THICKNESS TOLERANCE
PAVEMENT	* 1/4"
SUBBASE	* 1"
GRANULAR BORROW	* 1"
SAND BORROW	* 1"

2 - 1/2" BITUMINOUS CONCRETE PAVEMENT (2 LIFTS 1/4" TYPE III)
18" SUBBASE OF GRAVEL

SHOULDER : 1-1/2" BITUMINOUS CONCRETE PAVE

0" TO 12" GRANULAR BORROW (IN FILLS) } AS INDICATED ON THE PLANS OR
0" TO 12" SAND BORROW (IN CUTS) } AS DIRECTED BY THE ENGINEER

* THE MINIMUM CLEAR ZONE EXTENDS FROM THE EDGE OF THE TRAVEL WAY TO THE BACK OF DITCH.

SEEDING FORMULA RURAL AREAS

% WT.	LBS./A.	NAME	PUR %	GERM %
3.33	2	CROWN VETCH	97	75
50.00	30	CREeping RED FESCUE	98	85
8.33	5	TIMOTHY	99	85
16.67	10	PERENNIAL RYE GRASS (VAR. PENNFWNE)	95	85
8.34	5	ALFAFA (VAR. SARANAC)	99	85
8.33	5	BIRDFOOT TREFOIL (VAR. EMPIRE)	98	85
5.00	3	HIGHLAND BENT GRASS	92	85
100.00	60			

THE SEED MIXTURE SHALL NOT HAVE A WEED CONTENT EXCEEDING 0.40% BY WEIGHT AND SHALL BE FREE OF ALL NOXIOUS WEED SEED.

SEED- TO BE APPLIED PER SEEDING FORMULAS DIRECTED BY THE ENGINEER.
FERTILIZER- FORMULA 10-20-10 TO BE USED WITH SEED, APPLIED AT THE RATE OF 500 LBS./ACRE.

AGRICULTURAL LIMESTONE- TO BE APPLIED AT THE RATE OF 2 TONS/ACRE OR AS DIRECTED BY THE ENGINEER.


HAY MULCH- TO BE PLACED ON EARTH SLOPES AT THE RATE OF 2 TONS/ACRE, OR AS DIRECTED BY THE ENGINEER.

TOPSOIL- TO BE USED WITH SEED AS INDICATED ON THE PLANS, OR AS DIRECTED BY THE ENGINEER.


MARKER POSTS- TO BE PLACED AS DIRECTED BY THE ENGINEER.

SLOPE ROUNDING- ALL CUT SLOPES TO BE ROUNDED IN ACCORDANCE WITH STANDARD SHEET B-5


PAY LIMITS OF SAND BORROW WHEN USED IN CONJUNCTION WITH UNDERDRAIN- SEE STANDARD SHEET D-2.

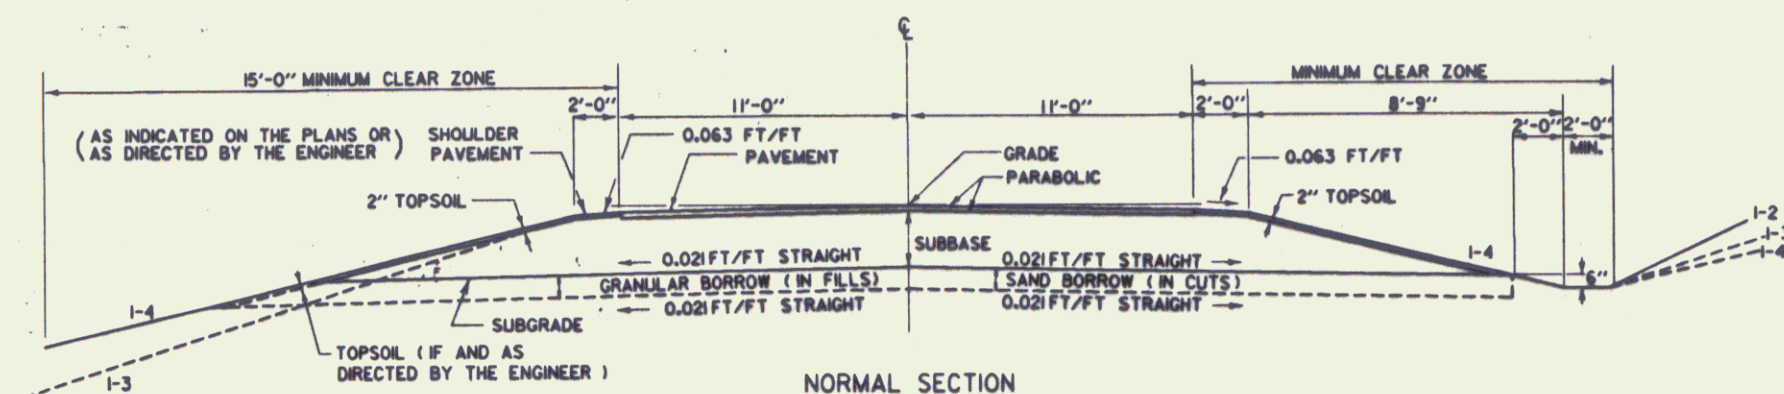

NORMAL SECTION

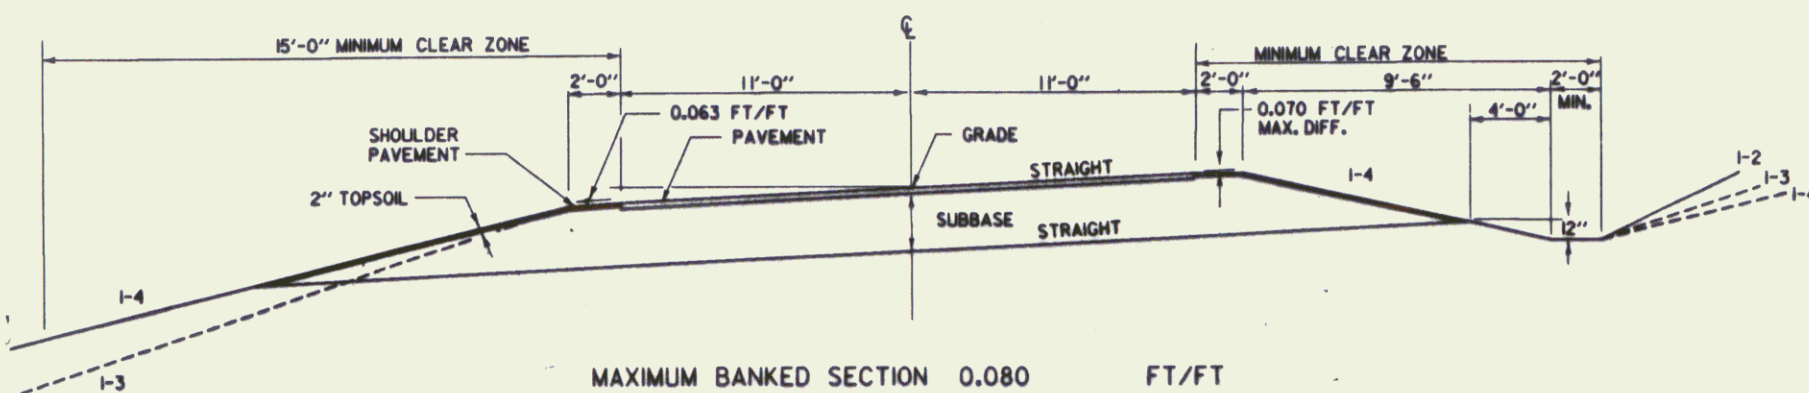


MAXIMUM BANKED SECTION 0.080 FT/FT

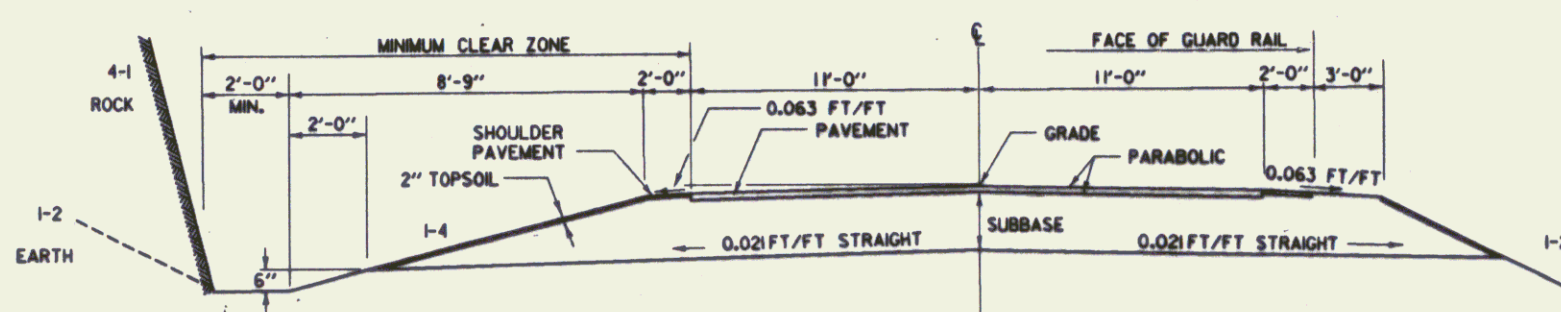


NORMAL SECTION IN ROCK CUT


NORMAL SECTION WITH GUARD RAIL

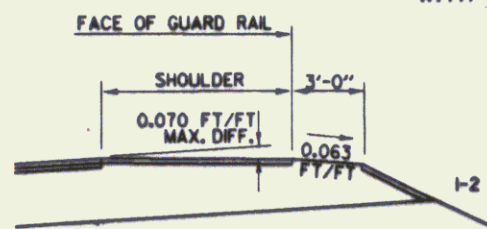


DETAIL OF GUARD RAIL ON HIGH SIDE OF BANKED SECTION

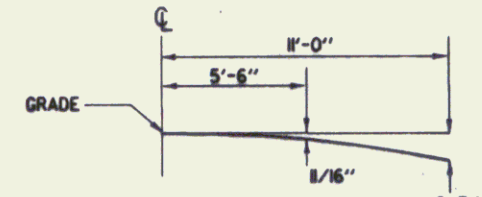


PARABOLIC DETAIL

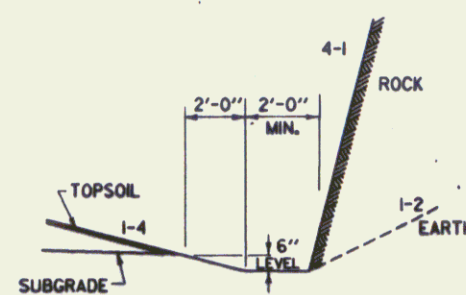

DETAILS OF DITCH AND BACKSLOPE FOR LOW SIDE OF BANK < 0.042 FT/FT

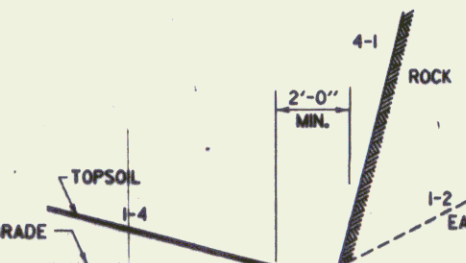

DETAILS OF DITCH AND BACKSLOPE FOR LOW SIDE OF BANK > 0.042 FT/FT


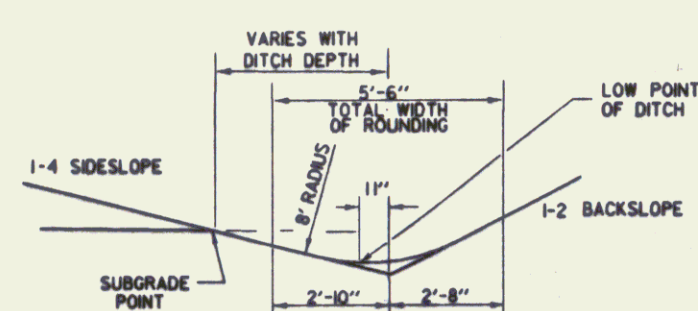


TYPICAL DITCH DETAILS

FOR SLOPES IN SOLID ROCK EXCAVATION AND DRILLING AND BLASTING OF SOLID ROCK SUBGRADE, SEE STANDARD SHEET A-61.


DATUM
VERTICAL NGVD 1929
HORIZONTAL NAD 1927

MAR 20 1996
SURVEYED BY REDMOND
DRAWN BY LUNGVALL
SQUAD LEADER LUNGVALL
DESIGN FILE NO. ZG0450.67384E070.DGN
FILE 84E070TYT DATE PLOTTED 15-JUN-1990
BRATTLEBORO
HES 010-1(30)
R.O.W. SHEET 3 OF 11 SHEETS

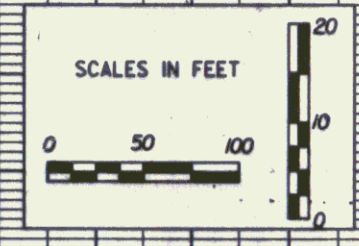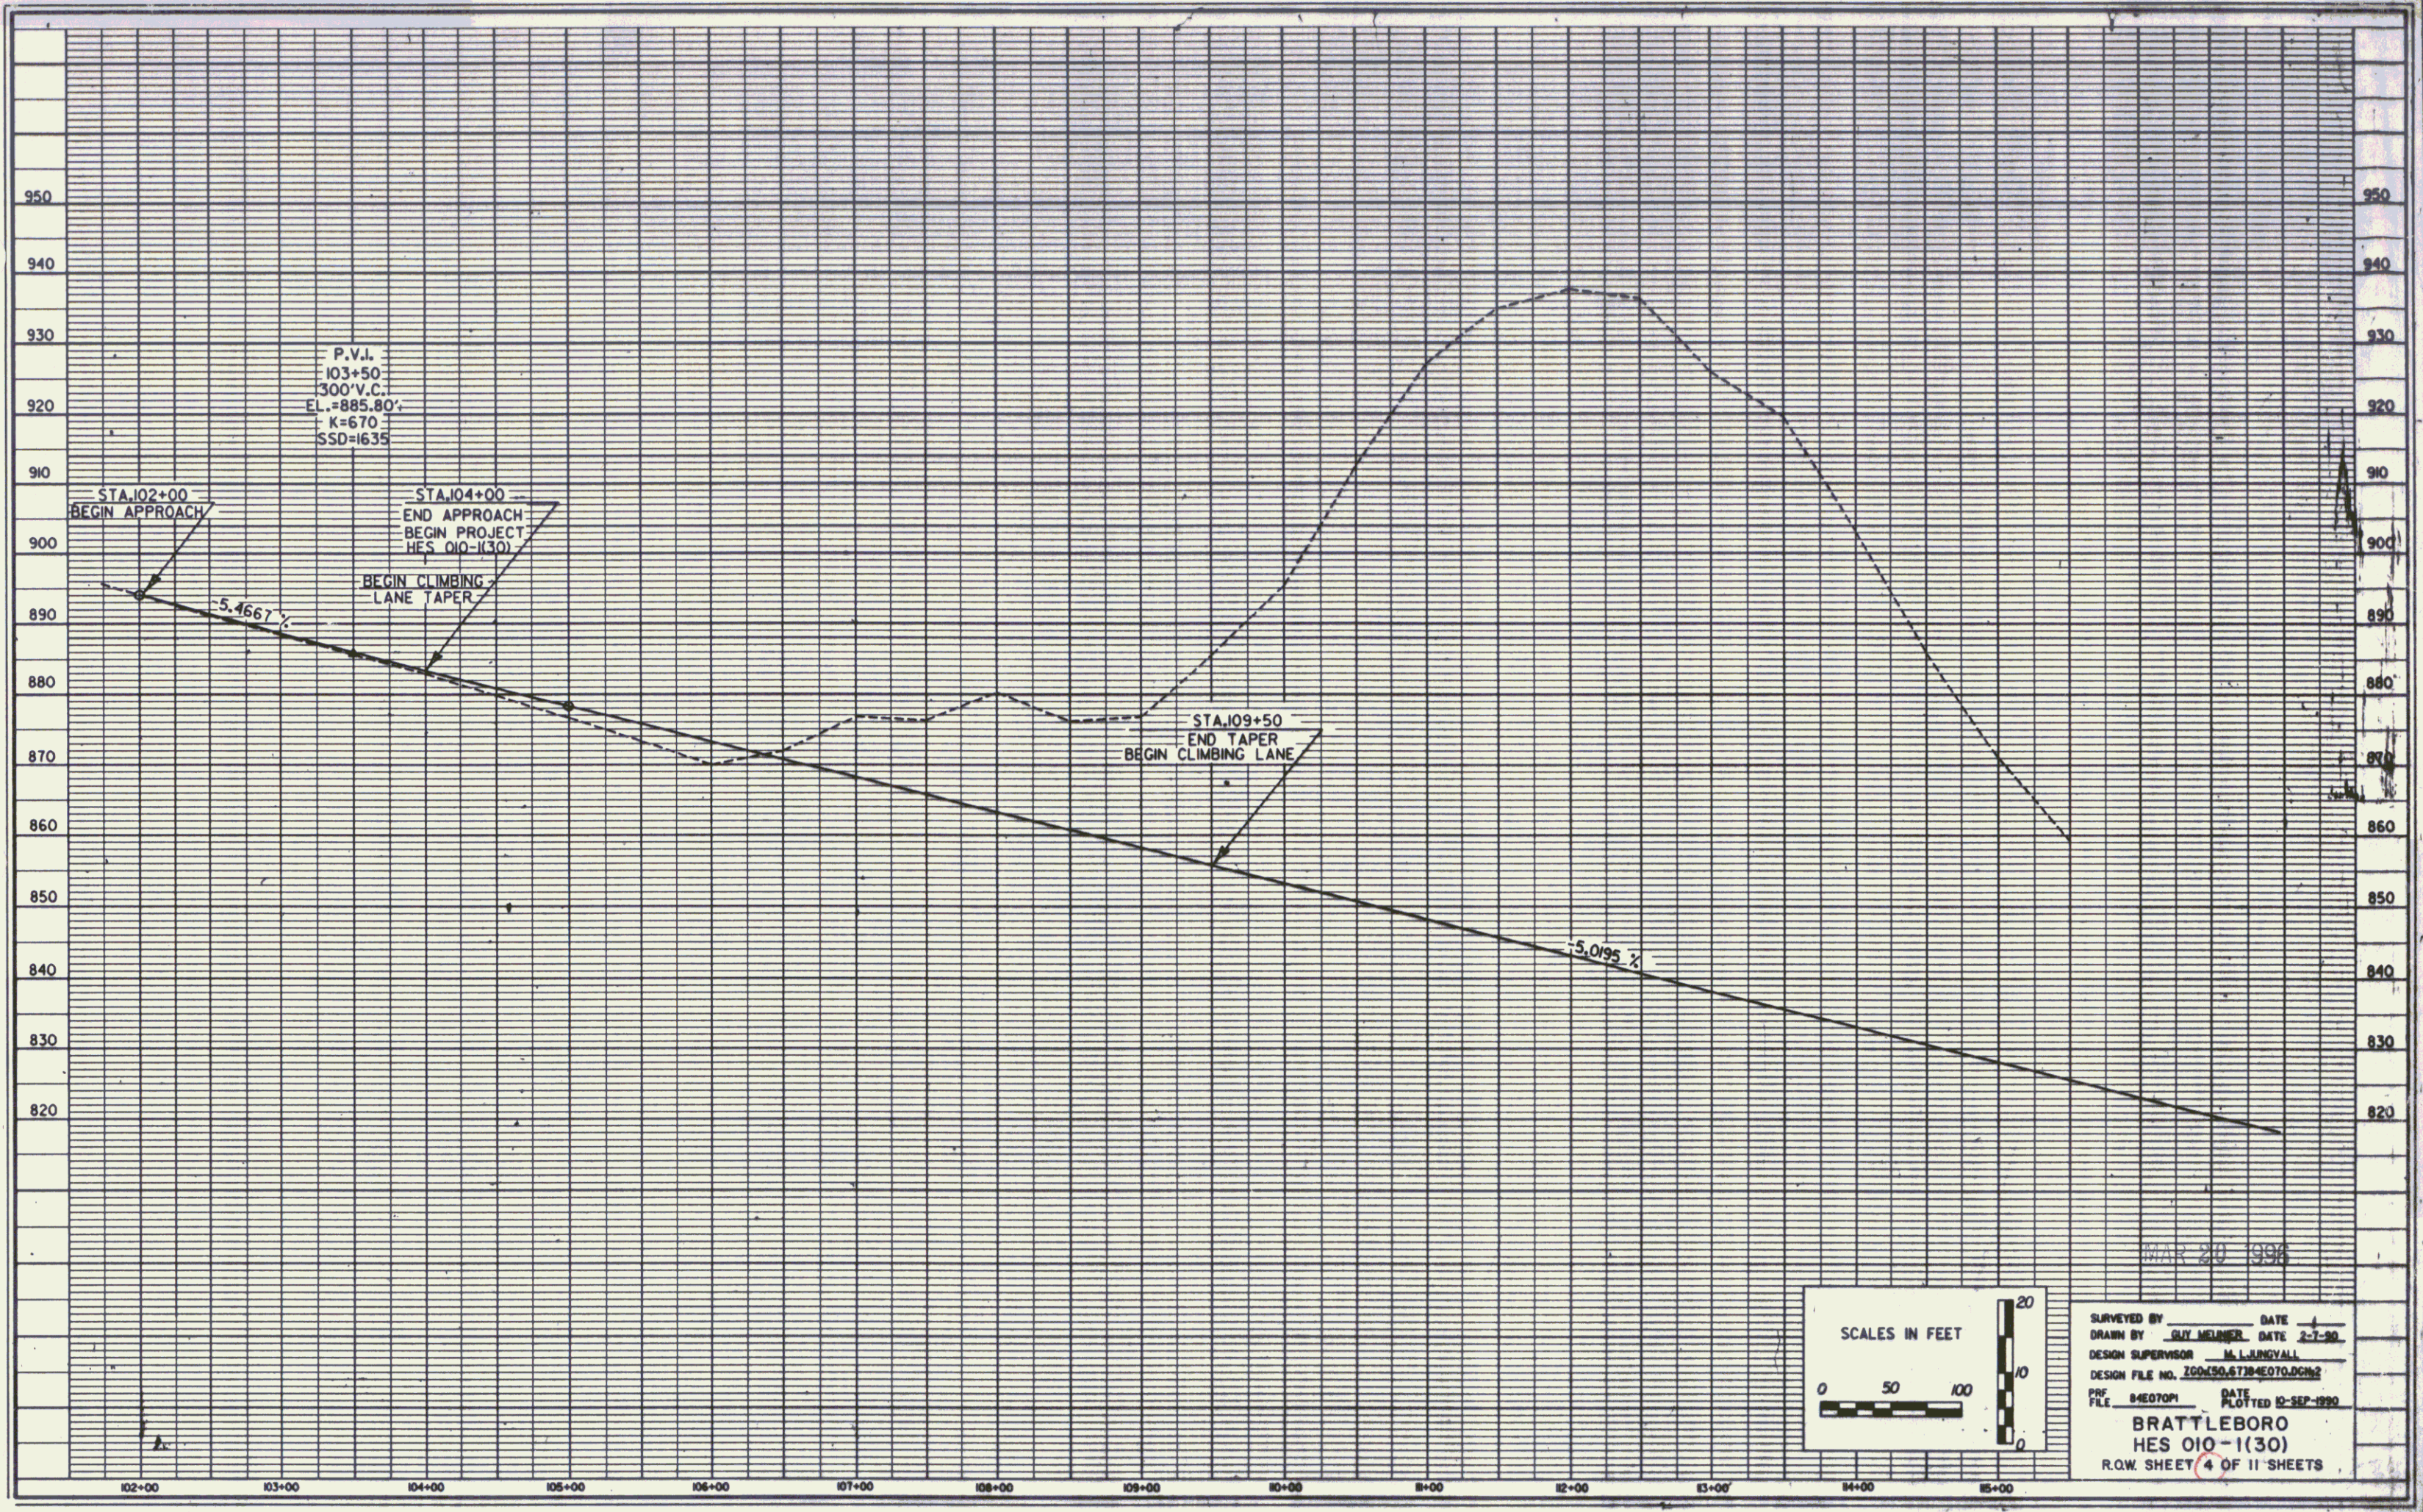

MAR 20 1996

SURVEYED BY _____ DATE _____
DRAWN BY GUY MEINER DATE 2-7-90
DESIGN SUPERVISOR M. L. JUNGVAL
DESIGN FILE NO. 200/30.6728/4010.DGN2
PRF. FILE 84E0701 DATE PLOTTED 10-SEP-1990
BRATTLEBORO
HES 010-1(30)
R.O.W. SHEET 4 OF 11 SHEETS

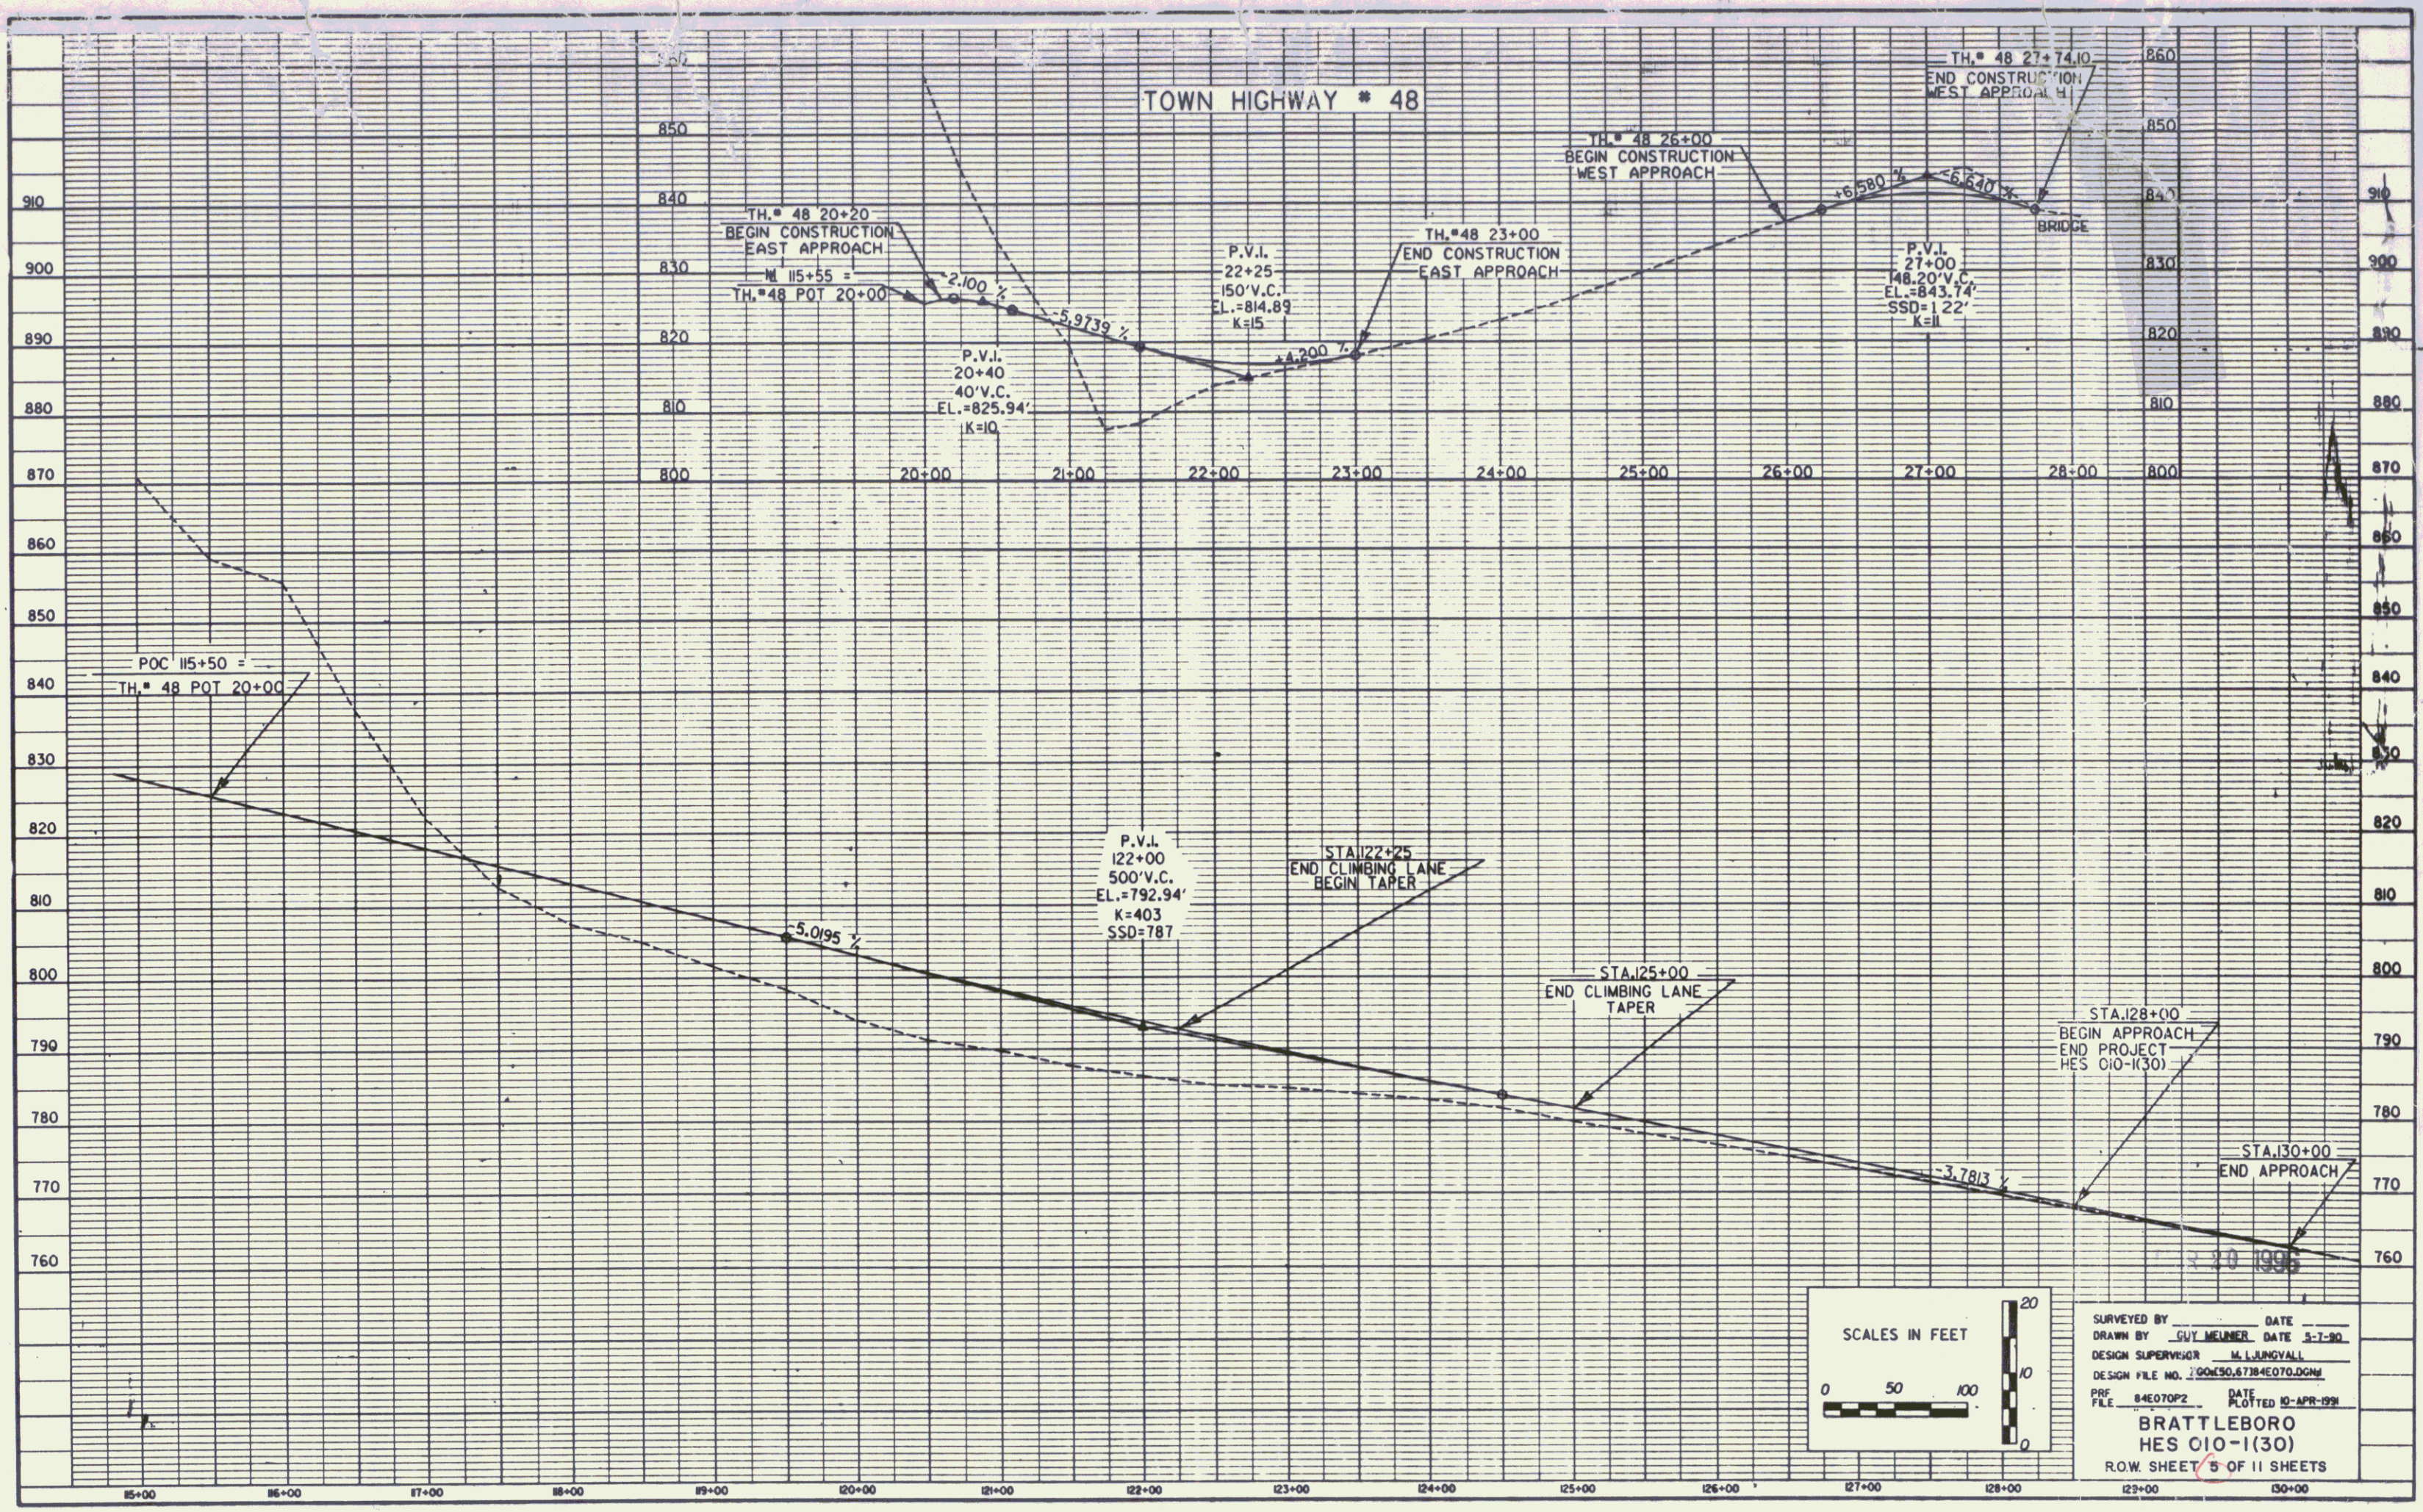

**STATE OF VERMONT
AGENCY OF TRANSPORTATION
RIGHT OF WAY PLANS
DETAIL SHEET**

* PARCEL NO.	GRANTOR	SHEET NO.	BEGINNING STATION	ENDING STATION	TAKING	REM.	RIGHTS	TITLE TAKEN	DATE	TOWN OR CITY RECORDED	BK.	P.G.	REMARKS	REVISION NO.	SHEET	DESCRIPTION OF REVISION	DATE	MADE BY	APPROVED BY
1	STARK, DONALD A.	10	101+84 RT. 101+84 RT.	102+02 RT. 102+00 RT.			CONST. SLOPE	(T) (T)	0.01A± 0.01A±	AGREE.			BRATTLEBORO			80 S.F.± 150 S.F.±			
2	STRONG, ANN S.	10	102+00 CL. 102+00 RT. 102+00 RT. 103+50 RT. 105+50 RT. 108+10 RT. TH 4B 27+40 RT. TH 4B 27+42 RT.	108+88 RT. 103+50 RT. 107+10 RT. 107+00 RT. 108+90 RT. 108+25 RT. TH 4B 27+65 RT. TH 4B 27+80 RT.	0.41A±		ALL R. T. & I. SLOPE CONST. SLOPE CUL., DIT. & DR. CONST. DITCH & DRAINAGE SLOPE CONST.	(T) (T) (P) (P) (T) (P) (T) (T)	0.13A± 0.11A± 0.10A± 0.02A± 0.02A± 0.01A± 0.01A±	WD	02-17-93	BRATTLEBORO	233	501	VT. RTE. 9	1000 S.F.± 900 S.F.± 260 S.F.± 400 S.F.±			
2A		10	103+40 RT. ±				CUL., DIT. & DR.	(P)		WDOE	07-21-95		BRATTLEBORO	249	478				
3A	HAMILTON, ELWIN R. & CINDY C.	10	102+00 LT. 109+00 RT. 105+50 LT. 109+60 RT. 113+22 LT.	113+69 RT. 113+69 RT. 113+22 LT. 113+38 RT. 113+10 LT.	4.71A±	2.58A±	SLOPE CONST. ALL R. T. & I.	(P) (T)	0.62A± 0.12A±	WD			BRATTLEBORO			STONE WALL			
3B		10	102+00 CL.	109+00 RT.	0.41A±		ALL R. T. & I.									VT. RTE. 9			
4A	BOYD, MARK A. & BOYD, EMILY A.	11	119+25 RT. 116+15 RT. 116+20 RT. 117+35 RT. 118+25 RT. 118+55 RT. REV. 121+50 RT. REV. 122+50 RT.	REV. 124+31 RT. 117+75 RT. 116+60 RT. 117+65 RT. REV. 124+31 RT. REV. 122+50 RT. REV. 124+12 RT.	0.23A±		CONST. DITCH & DRAINAGE DITCH & DRAINAGE CONST. SLOPE CUL., DIT. & DR. SLOPE	(T) (P) (P) (T) (P) (P) (T)	0.07A± 0.02A± 0.01A± 0.13A± 0.11A± 0.06A±	WD			BRATTLEBORO			2934 S.F.± 765 S.F.± 225 S.F.± 2494 S.F.±			
4B	PARCEL 4 CONTINUED ON FOLLOWING SHEET	11	115+95 RT.	REV. 124+31 RT.	0.51A±		ALL R. T. & I.									VT RTE. 9			
														11	7	PARCEL NO. 5 DODGE. REMOVE "PERSONAL PROPERTY" ON MOBILE HOME. PER C.O. 8177.	01-03-92	M.J.R.	F.J.M.

ACCT.prop /prop/84e070/re070d.gdn DATE PLOTTED 03-APR-1995 84e070di.i

03-3220 1805 84E070

DR.(P)- DRAINAGE RIGHT
DIT.(P)- DITCHING RIGHT
CH.(P)- CHANNEL RT.
DRIVE (T)- DRIVE RIGHT
CUL.(P)- CULVERT RIGHT
[W]- WATER SOURCES

— — — — —

/// — — — — —

/// — — — — —

— — — — —

P

L

(P)

(T)

PRESENT R.O.W.
TAKING WITHOUT ACCESS
TAKING WITHOUT ACCESS ALONG PROPERTY LINE
TAKING WITH ACCESS
PERMANENT EASEMENT
TEMPORARY EASEMENT

LEGEND . . . CZ (P)
--- CONST. (T) ---
SR SR
P
L
△ △ △
○ ○ ○

CLEAR ZONE
CONSTRUCTION EASEMENT
SLOPE RIGHTS
PROPERTY LINE
TOP OF CUT
TOE OF SLOPE

APPROVED: LAWRENCE BLISS L.S. DATE: 8-26-91
AGENT D. PLANS & TITLES

R. O. W. PLANS

BRATTLEBORO
HES 010-I (30)

SHEET 6 OF 11

**STATE OF VERMONT
AGENCY OF TRANSPORTATION
RIGHT OF WAY PLANS
DETAIL SHEET**

TABLE OF PROJECT PROPERTY ACQUISITION

PARCEL NO.	GRANTOR	SHEET NO.	BEGINNING STATION	ENDING STATION	TAKING	REM.	RIGHTS	TITLE TAKEN	DATE	TOWN OR CITY RECORDED	BK.	PG.	REMARKS	REVISION NO.	SHEET	DESCRIPTION OF REVISION	DATE	MADE BY	APPROVED BY
4C	PARCEL 4 CONTINUED FROM PREVIOUS SHEET BOYD, MARK A. & BOYD, EMILY A.	10	TH 48 27+14 LT. TH 48 26+55 LT. TH 48 26+30 LT.	TH 48 27+20 LT. TH 48 27+60 LT. TH 48 27+80 LT.			INSTALL & MAINTAIN (P) SLOPE (T) 0.01A± CONST. (T) 0.02A±						GUARDRAIL 150 S.F. ± 900 S.F. ±	12	9,10	RELINQUISHMENT NO. 1. CHANGE BEG. STA. TO TH 48 27+42 RT. AND REDUCE LENGTH TO 735'. PER C.O. 8194.	01-30-92	M. J. R.	F. J. M.
5A	BELLOWS FALLS TRUST COMPANY	10,11	113+22 LT. 113+22 LT. 117+90 LT. 119+00 LT. 118+50 LT. 119+55 LT. ±	119+65 RT. 113+10 LT.	2.94A±	NONE	ALL R. T. & I. ALL R. T. & I. ALL R. T. & I.	WD	07-07-93	BRATTLEBORO	236	572	STONE WALL ARTESIAN WELL SEPTIC TANK & APPURTENANCE DRIVE 12' GRAVEL M.P. 0147 STORAGE SHEDS	13	9,11	PARCEL NO. 17 OLSON. ADD NEW PARCEL NO. 17 OLSON, EDWARD W. & JOYCE M. PER C.O. 8198.	02-18-92	M. J. R.	F. J. M.
5B		10,11	TH 48 23+86 CL.	119+65 LT.	0.40A±		ALL R. T. & I.						VT RTE. 9	14	7,10	PARCEL NO. 18 DODGE. ADD NEW PARCEL (#18) FOR ETTA M. DODGE, ALL R.T. & I. IN HOUSE TRAILER, 118+85 LT. ~ 119+50 LT. PER C.O. 8205.	03-06-92	M. J. R.	L. W. B.
5C		10,11	113+69 RT.	114+50 RT.	0.33A±									15	7,10	PARCEL NO. 5 DODGE. CHANGE TITLE TO BELLOWS FALLS TRUST COMPANY. REMOVE ALL R. T. & I. IN HOUSE TRAILER. PER C.O. 8206.	03-06-92	M. J. R.	L. W. B.
5D		10,11	113+22 LT.	119+65 LT.	6.73A±									16	6,10	PARCEL NO. 2 STRONG. REMOVE RAYMOND B. STRONG, JR. FROM DETAIL SHEET AND LAYOUT. PER C.O. 8287.	11-09-92	C. C. P.	L. W. B.
6	AKELEY, MARIAN D. BOYD, EMILY E. STARK, ELIZABETH A. DODGE, ETTA M.	10,11	TH 48 23+38 CL. TH 48 22+25 LT. TH 48 22+25 RT.	116+15 RT.	0.15A±		ALL R. T. & I. DRIVE (T) ALL R. T. & I.	WD	10-08-92	BRATTLEBORO	230	668	VT RTE. 9 12' GRAVEL SPRING & APPURTENANCE	17	7,11	PARCEL NO. 5 BELLOWS FALLS TRUST CO. REMOVE ALL R. T. & I. IN RIGHTS COLUMN OF DETAIL SHEET AND ON LAYOUT FOR STORAGE SHEDS AT STA. 119+55 LT. ± PER C.O. 8289.	11-30-92	C. C. P.	L. W. B.
7A	OLSON, STEVEN M. & DIANE M.	11	119+65 LT. REV. 120+00 LT. REV. 120+25 LT. REV. 121+25 LT.	REV. 121+45 LT. REV. 121+45 LT. REV. 121+45 LT.	0.14A±		CONST. (T) 0.03A± DITCH (P) 0.01A± CULVERT (P)	WD		BRATTLEBORO			1237 S.F. ± 423 S.F. ±	18	8,11	PARCEL NO. 8 OLSON. REMOVE CAROL A. OLSON FROM TITLE. ADD PERSONAL PROPERTY, SIGN, AT STA. 124+78 LT. PER C.O. 8312. MYLARS TO DESIGN 03-15-93	01-26-93	M. J. R.	L. W. B.
7B		11	119+65 CL.	REV. 121+45 LT.	0.10A±		ALL R. T. & I.						VT RTE. 9	19	7,10	PARCEL NO. 5 BELLOWS FALLS TRUST COMPANY. ADD PARCELS 5C AND 5D TO DETAIL AND LAYOUT SHEETS. ALSO DELETE REMAINDER LISTED IN PARCEL 5A. PER C.O. 8348.	04-02-93	C. C. P.	L. W. B.
7C		11	REV. 124+28 LT. REV. 124+65 LT.	REV. 125+70 LT.			ALL R. T. & I. DRIVE (T)						20' R.O.W. TO RTE. 9 30' GRAVEL M.P. 0159	20	7,10	PARCEL NO. 5A BELLOWS FALLS TRUST COMPANY. REMOVE SLOPE (P), 0.16A±, STA. 13+10 LT. ~ 117+20 LT. FROM LAYOUT & DETAIL SHEET. PER C.O. 8353.	04-07-93	C. C. P.	L. W. B.
														21	6,10	PARCEL NO. 2 STRONG. ADD NEW SUB-PARCEL 2A WITH 'CUL., DIT. & DR (P)' AT STA. 103+40 RT. ± PER C.O. 8679.	04-13-95	C. C. P.	L. W. B.

ACCT.prp
/prop/84e070/rw070d.dgn
DATE PLOTTED 13-APR-1995
84e070d2.1

DR. (P)- DRAINAGE RIGHT
DIT. (P)- DITCHING RIGHT
CH. (P)- CHANNEL RT.
DRIVE (T)- DRIVE RIGHT
CUL. (P)- CULVERT RIGHT
W- WATER SOURCES

PRESENT R.O.W.
TAKING WITHOUT ACCESS
TAKING WITHOUT ACCESS ALONG PROPERTY LINE
TAKING WITH ACCESS
PERMANENT EASEMENT
TEMPORARY EASEMENT

LEGEND . . . CZ (P)
CONST. (T)
SR SR
P
L
△ △ △
○ ○ ○

CLEAR ZONE
CONSTRUCTION EASEMENT
SLOPE RIGHTS
PROPERTY LINE
TOP OF CUT
TOE OF SLOPE

REVISED 04-13-95

R. O. W. PLANS

APPROVED: LAWRENCE BLISS L.S. DATE: 8-26-91
AGENT D. PLANS & TITLES

BRATTLEBORO
HES 010-1 (30)
SHEET 7 OF 11

TABLE OF PROJECT PROPERTY ACQUISITION

STATE OF VERMONT
AGENCY OF TRANSPORTATION
RIGHT OF WAY PLANS
DETAIL SHEET

PARCEL NO.	GRANTOR	SHEET NO.	BEGINNING STATION	ENDING STATION	TAKING	REM.	RIGHTS	TITLE TAKEN	DATE	TOWN OR CITY RECORDED	BK.	PG.	REMARKS	REVISION NO.	SHEET	DESCRIPTION OF REVISION	DATE	MADE BY	APPROVED BY
8A	OLSON, MICHAEL J.	11	REV. 121+45 LT. REV. 121+45 LT. REV. 121+45 LT. REV. 124+24 LT. REV. 126+50 LT. REV. 126+50 LT. REV. 124+00 LT. REV. 124+65 LT. REV. 124+78 LT. REV. 125+20 LT.	REV. 125+70 LT. REV. 122+25 LT. REV. 124+00 LT. REV. 126+62 LT. REV. 126+62 LT.	0.12A±		SLOPE (T) 0.01A± CONST. (T) 0.04A± CULVERT (P) ALL R. T. & I. SLOPE (T) 0.01A± DRIVE (T) SLOPE (T) 0.01A±	MO		BRATTLEBORO			516 S.F. ± 1885 S.F. ± STONE WALL 102 S.F. ± SIGN - PERSONAL 30' GRAVEL M.P. 0159 SIGN PERSONAL 330 S.F. ±						
8B		11	REV. 121+45 LT.	REV. 126+62 LT.	0.30A±		ALL R. T. & I.						VT RTE. 9						
8C		11	REV. 124+28 LT.	REV. 125+70 LT.			ALL R. T. & I.						20' R.O.W. TO RTE. 9						
9	FILION, PETER J. & STALKER, CYNTHIA D.	11	REV. 124+28 LT. REV. 124+65 LT.	REV. 125+70 LT.			ALL R. T. & I. DRIVE (T)	QCD		BRATTLEBORO			20' R.O.W. TO RTE. 9 30' GRAVEL M.P. 0159						
10	BORST, HARRY W. JR. & CAROLYN E.	11	REV. 124+28 LT. REV. 124+65 LT.	REV. 125+70 LT.			ALL R. T. & I. DRIVE (T)	QCD		BRATTLEBORO			20' R.O.W. TO RTE. 9 30' GRAVEL M.P. 0159						
11	DEROSIA, STEPHEN V. & KRIS A.	11	REV. 124+28 LT. REV. 124+65 LT.	REV. 125+70 LT.			ALL R. T. & I. DRIVE (T)	QCD		BRATTLEBORO			20' R.O.W. TO RTE. 9 30' GRAVEL M.P. 0159						
12A	GOLEMBIEWSKI, JOSEPH H. & KARIN G.	11	REV. 124+31 RT. REV. 127+25 RT. 128+00 RT. 129+50 RT. 129+80 RT.	130+00 RT. 130+00 RT. 129+70 RT. 130+15 RT.	0.31A±		CONST. (T) 0.06A± SLOPE (T) 0.02A± CUL., DIT. & DR. (P) REMOVE & RESET (T)	MO	02-12-93	BRATTLEBORO	233	433	2701 S.F. ± 981 S.F. ± FENCE						
12B		11	REV. 124+31 RT.	130+00 RT.	0.32A±		ALL R. T. & I.						VT RTE. 9						

MAR 20 1996

03-3220 1805 84E070

ACCT.prop
/usr/ztd/070070.dtr/84e070d.dgn
DATE PLOTTED 27-JAN-1993
84e070d3.1

DR. (P)- DRAINAGE RIGHT
DIT. (P)- DITCHING RIGHT
CH. (P)- CHANNEL RT.
DRIVE (T)- DRIVE RIGHT
CUL. (P)- CULVERT RIGHT
☒ WATER SOURCES

PRESENT R.O.W.
TAKING WITHOUT ACCESS
TAKING WITHOUT ACCESS ALONG PROPERTY LINE
TAKING WITH ACCESS
PERMANENT EASEMENT
TEMPORARY EASEMENT

LEGEND . . . CZ (P) CLEAR ZONE
CONST. (T) CONSTRUCTION EASEMENT
SR SLOPE RIGHTS
P PROPERTY LINE
L TOP OF CUT
O TOE OF SLOPE

REVISED 01-26-93

APPROVED: LAWRENCE BLISS L.S. DATE: 8-26-91
AGENT D. PLANS & TITLES

R. O. W. PLANS

BRATTLEBORO
HES 010-1 (30)
SHEET 8 OF 11

8

TABLE OF PROJECT PROPERTY ACQUISITION

STATE OF VERMONT AGENCY OF TRANSPORTATION RIGHT OF WAY PLANS DETAIL SHEET

PARCEL NO.	GRANTOR	SHEET NO.	BEGINNING STATION	ENDING STATION	TAKING	REM.	RIGHTS	TITLE TAKEN	DATE	TOWN OR CITY RECORDED	BK.	PG.	REMARKS	REVISION NO.	SHEET	DESCRIPTION OF REVISION	DATE	MADE BY	APPROVED BY
13A	MCKAY, JOHN E. & CHRISTIE W.	11	REV. 126+62 LT. REV. 126+77 LT. REV. 128+70 LT.	130+00 LT. 130+00 LT. 130+00 LT.	0.17A±		CONST. SLOPE (T) 0.06A± (T) 0.01A±	MO	01-25-93	BRATTLEBORO	233	104	2813 S.F. ± 427 S.F. ±						
13B		11	REV. 126+62 LT.	130+00 LT.	0.19A±		ALL R. T. & I.						VT RTE. 9						
14	TOWN OF BRATTLEBORO	10	TH 48 26+73 CL.				APPROACH (T)						TH 48						
15	NEW ENGLAND TELEPHONE COMPANY												UTILITY						
16	CENTRAL VERMONT PUBLIC SERVICE CORP.												UTILITY						
17	OLSON, EDWARD W. & JOYCE M.	11	REV. 124+28 LT. REV. 124+65 LT.	REV. 125+70 LT.			ALL R. T. & I. DRIVE (T)	QCD	01-28-93	BRATTLEBORO	233	211	20' ROW TO RTE. 9 30' GRAVEL MP 0159						
18	DODGE, ETTA M.	11	118+85 LT.	119+50 LT.			ALL R. T. & I.						HOUSE TRAILER						
	RELINQUISHMENT NO. 1	10, 11	TH 48 27+42 RT.	REV. 115+58 RT.									LENGTH 1115' VT. RTE. 9						
	MAINTENANCE AGREE. NO. 1	11	REV. 115+58 RT.	REV. 115+55 RT.									LENGTH 22' NEW T.H. 48						

ACCT. PROP
ZFAN70,70384E0700.DGN
PRF: 84E07004
DATE PLOTTED 6-MAR-1992

03-3220 1805 84E070

DR. (P)- DRAINAGE RIGHT
DIP. (P)- DITCHING RIGHT
CH. (P)- CHANNEL RT.
DRIVE (T)- DRIVE RIGHT
CUL. (P)- CULVERT RIGHT
☒ - WATER SOURCES

PRESENT R.O.W.
TAKING WITHOUT ACCESS
TAKING WITHOUT ACCESS ALONG PROPERTY LINE
TAKING WITH ACCESS
PERMANENT EASEMENT
TEMPORARY EASEMENT

LEGEND
CZ (P) CLEAR ZONE
CONST. (T) CONSTRUCTION EASEMENT
SR SLOPE RIGHTS
P PROPERTY LINE
L TOP OF CUT
O TOE OF SLOPE

CLEAR ZONE
CONSTRUCTION EASEMENT
SLOPE RIGHTS
PROPERTY LINE
TOP OF CUT
TOE OF SLOPE

APPROVED: LAWRENCE BLISS L.S. DATE: 8-26-91
AGENT D. PLANS & TITLES

R. O. W. PLANS

BRATTLEBORO
HES 010-1 (30)
SHEET 9 OF 11

EXCAVATION OF SURFACES & PAVEMENTS
107+25 ~ 111+50 RT. (ON EXIST. RT. 9)
(DO NOT SEED THIS AREA GRAVEL
SURFACE ONLY IS TO REMAIN)

DRILLING & BLASTING OF
SOLID ROCK SUBGRADE
106+00 ~ 117+50

CONSTRUCT STONE LINED DITCH
102+00 ~ 106+00 LT.

REMOVAL & DISPOSAL OF GUARDRAIL
108+35 ~ 111+25 RT. (ON EXIST. RT. 9)
TH 48 27+50 LT ~ 27+65 LT.

STEEL BEAM GUARD RAIL W/STEEL POSTS
102+25 ~ 107+00 RT.

BREAKWAY CABLE TERMINAL
102+00 ~ 102+25 RT.
107+00 ~ 107+25 RT.

REMOVE AND RESET GUARD RAIL
108+35 ~ 111+25 RT. (ON EXIST. RT. 9)

TERMINAL CONNECTOR FOR STEEL
BEAM GUARD RAIL
TH 48 27+74.10 LT.

HEAVY DUTY STEEL BEAM GUARD RAIL
W/STEEL POSTS, TYPE I
TH 48 27+50 ~ 27+74.10 LT.
(FACTORED LENGTH)

CONSTRUCT DRIVE
109+34 RT 16' WIDE


STONE FILL TYPE II
FOR SLOPE STABILIZATION
105+50 ~ 114+00 LT

PLANK RAIL
108+88 RT ~ 109+00 R.

CURVE DATA

$\Delta = 68^{\circ}06'44''$ LT
D = 730'
R = 763.94'
T = 516.38'
L = 908.16'
E = 158.15'

BANK = 0.080 FT / FT & CINDY C.
MAXIMUM CONSTRUCTION LIMITS
FOR UNSUITABLE MATERIAL.
(SEE NOTE 1 BELOW.)

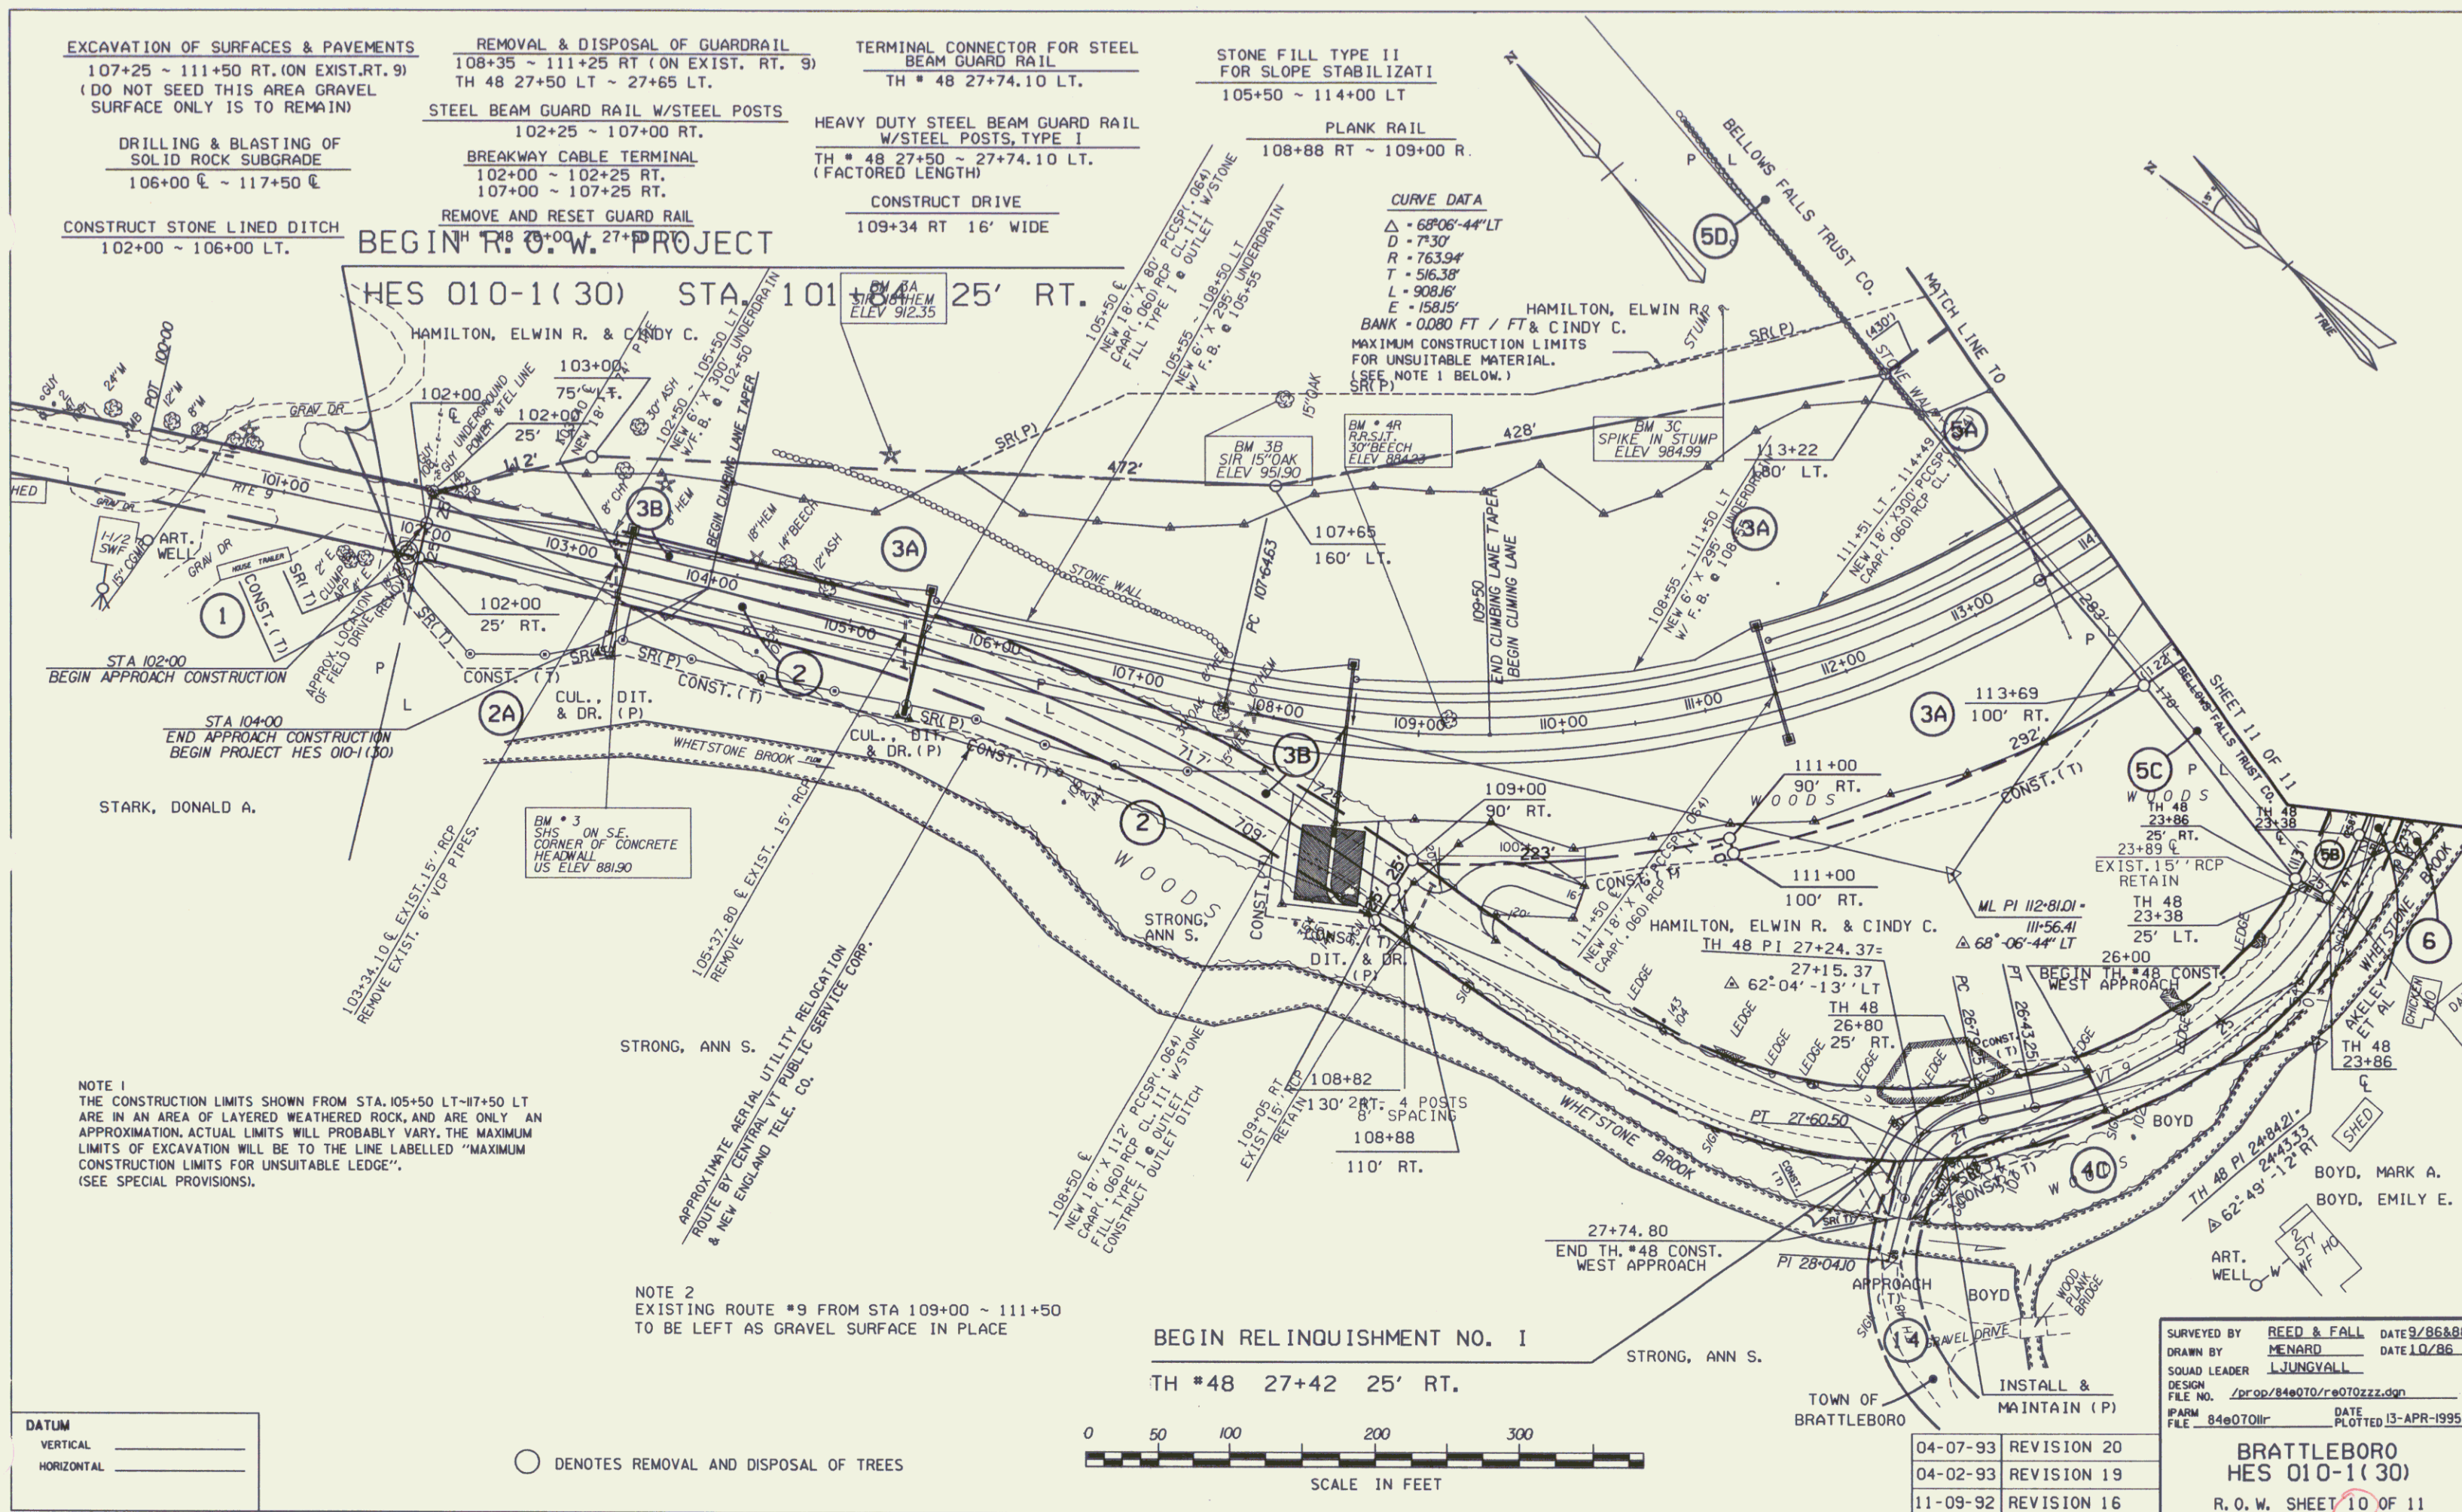


NOTE 1
THE CONSTRUCTION LIMITS SHOWN FROM STA. 105+50 LT-117+50 LT
ARE IN AN AREA OF LAYERED WEATHERED ROCK, AND ARE ONLY AN
APPROXIMATION. ACTUAL LIMITS WILL PROBABLY VARY. THE MAXIMUM
LIMITS OF EXCAVATION WILL BE TO THE LINE LABELLED "MAXIMUM
CONSTRUCTION LIMITS FOR UNSUITABLE LEDGE".
(SEE SPECIAL PROVISIONS).

NOTE 2
EXISTING ROUTE #9 FROM STA 109+00 ~ 111+50
TO BE LEFT AS GRAVEL SURFACE IN PLACE

BEGIN RELINQUISHMENT NO. 1

TH 48 27+42 25' RT.

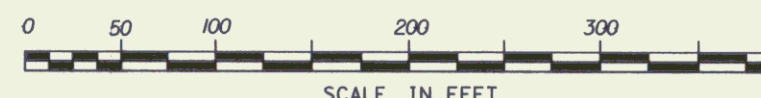

○ DENOTES REMOVAL AND DISPOSAL OF TREES

DATUM
VERTICAL _____
HORIZONTAL _____

04-07-93	REVISION 20
04-02-93	REVISION 19
11-09-92	REVISION 16

SURVEYED BY REED & FALL DATE 9/86
DRAWN BY MENARD DATE 10/86
SQUAD LEADER J. JUNGVAL
DESIGN FILE NO. /prop/84e070/re070zzz.dgn
PARM FILE 84e070llr DATE PLOTTED 13-APR-1995
BRATTLEBORO
HES 010-1(30)
R.O.W. SHEET 10 OF 11

MAR 20 1996

