




TOWN HIGHWAY TYPICAL SECTIONS

1 1/2" BITUMINOUS CONCRETE PAVEMENT (LIFT OF TYPE III)
18" SUBBASE OF CRUSHED GRAVEL (FINE GRADED) (TH 5 AND 44)
18" SUBBASE OF CRUSHED GRAVEL (COARSE GRADED) (TH70 AND VT 30 APPROACHES)
0'-24" SAND BORROW (IN CUTS) } AS INDICATED ON THE PLANS OR AS
DIRECTED BY THE ENGINEER.

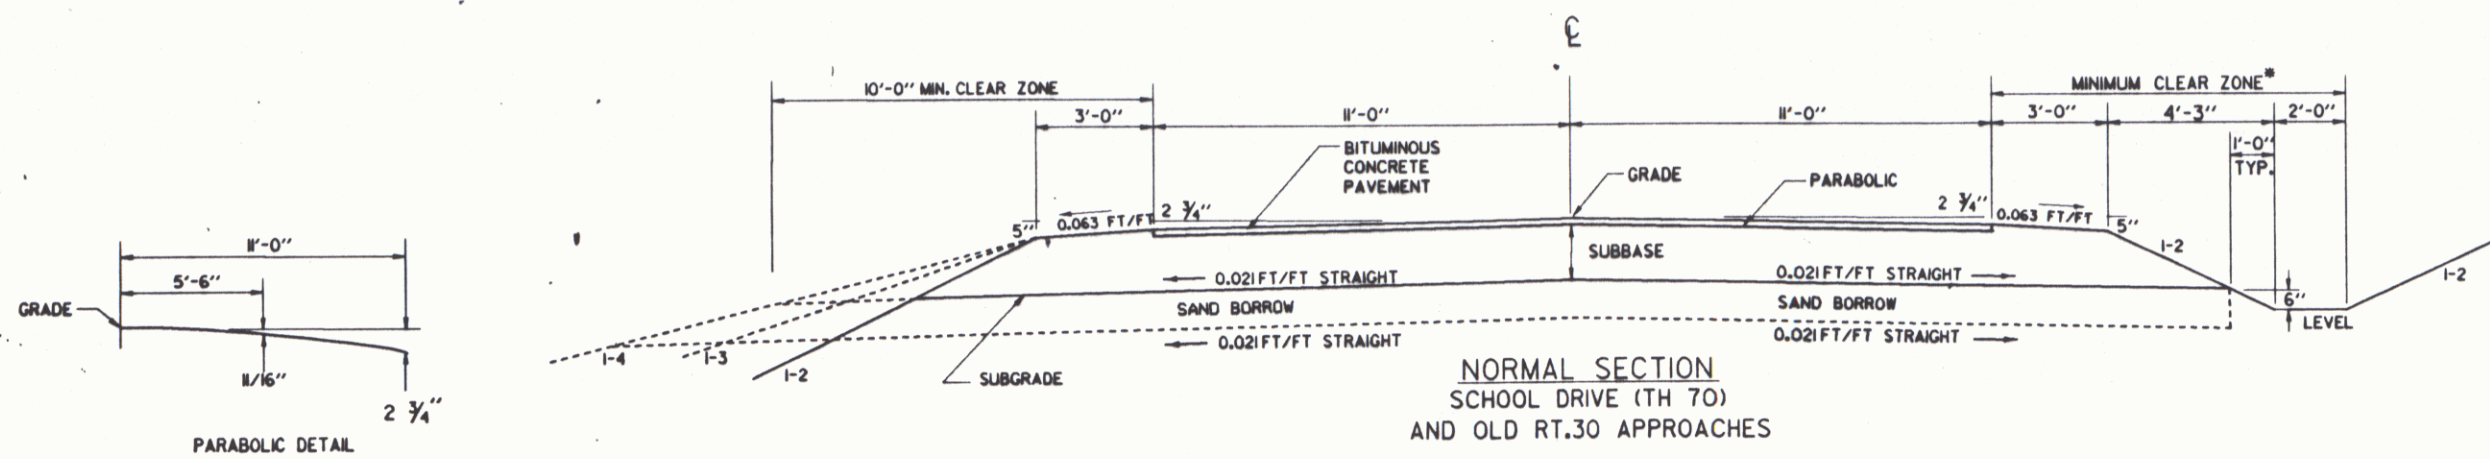

<u>MATERIAL ITEM</u>	<u>THICKNESS TOLERANCE</u>
PAVEMENT	$\pm 1/4"$
SUBBASE	$\pm 1"$
SAND BORROW	$\pm 1"$

THE MINIMUM CLEAR ZONE IS MEASURED FROM THE EDGE OF THE TRAVEL WAY TO THE FAR SIDE OF THE 2 FOOT FLAT BOTTOM DITCH.

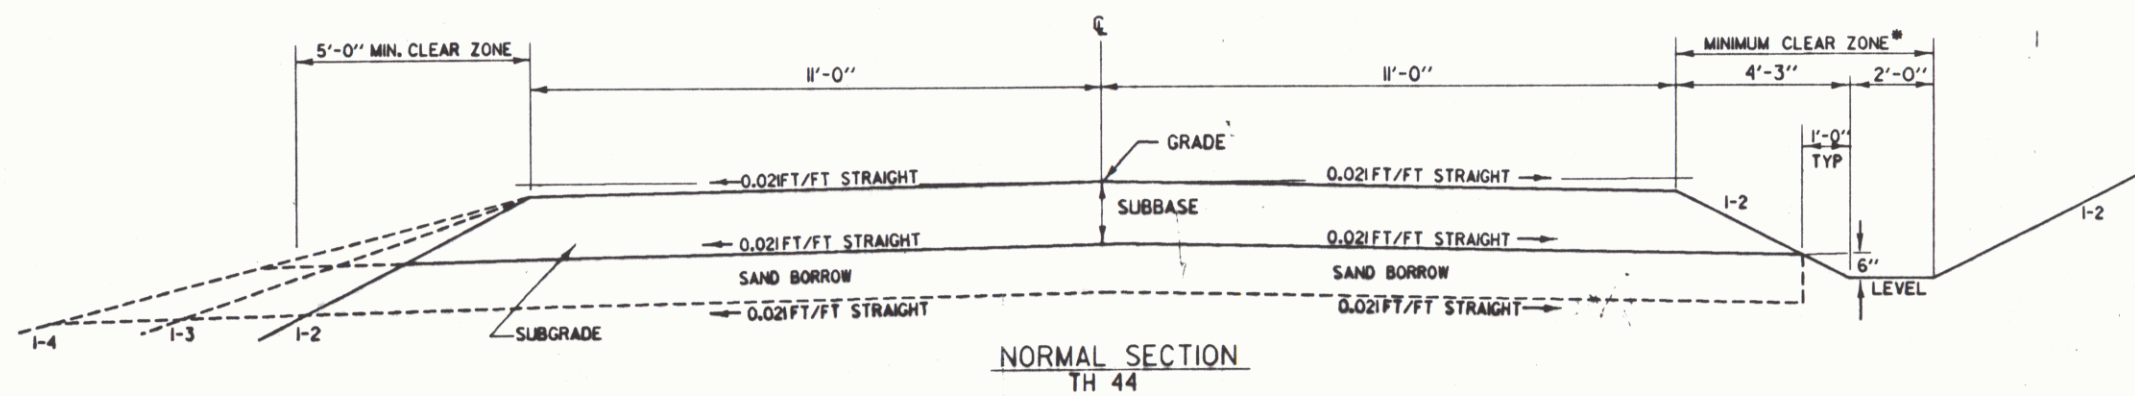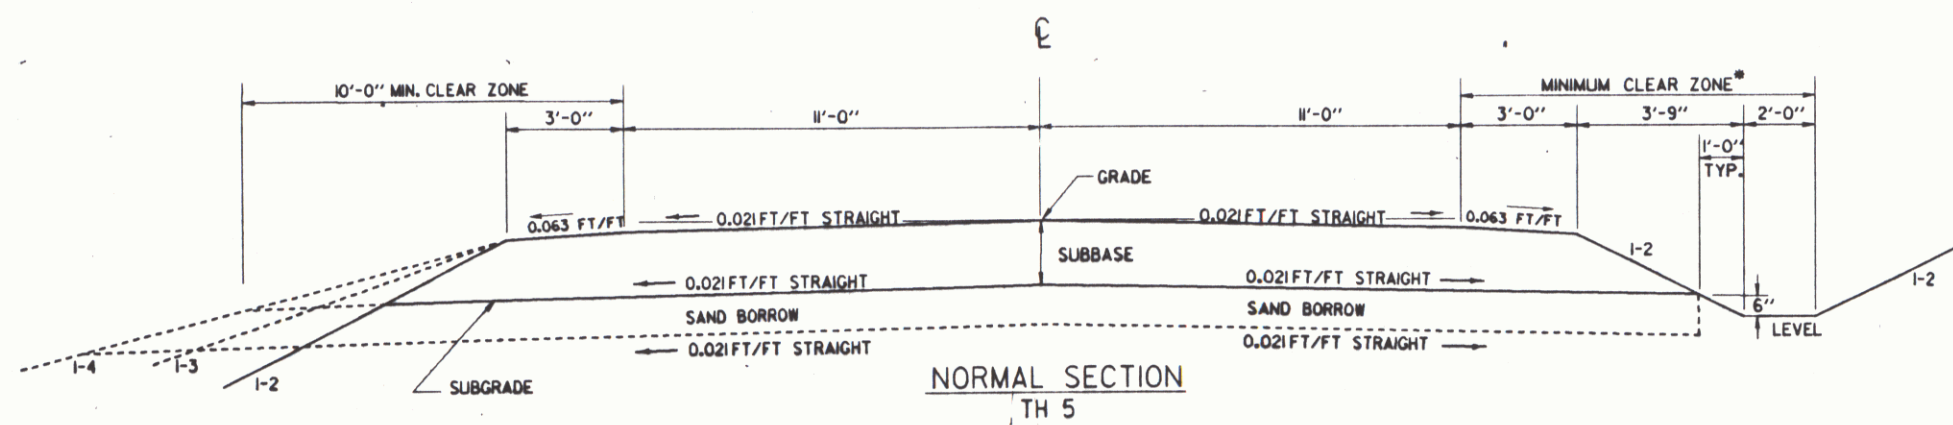

DRAWN BY MCCLURE DATE 6/87
DESIGN SUPERVISOR BRUCE E. BOYD
NEWFANE
HES 015-1(15)
ROW SHEET 3 OF 28 SHEETS