



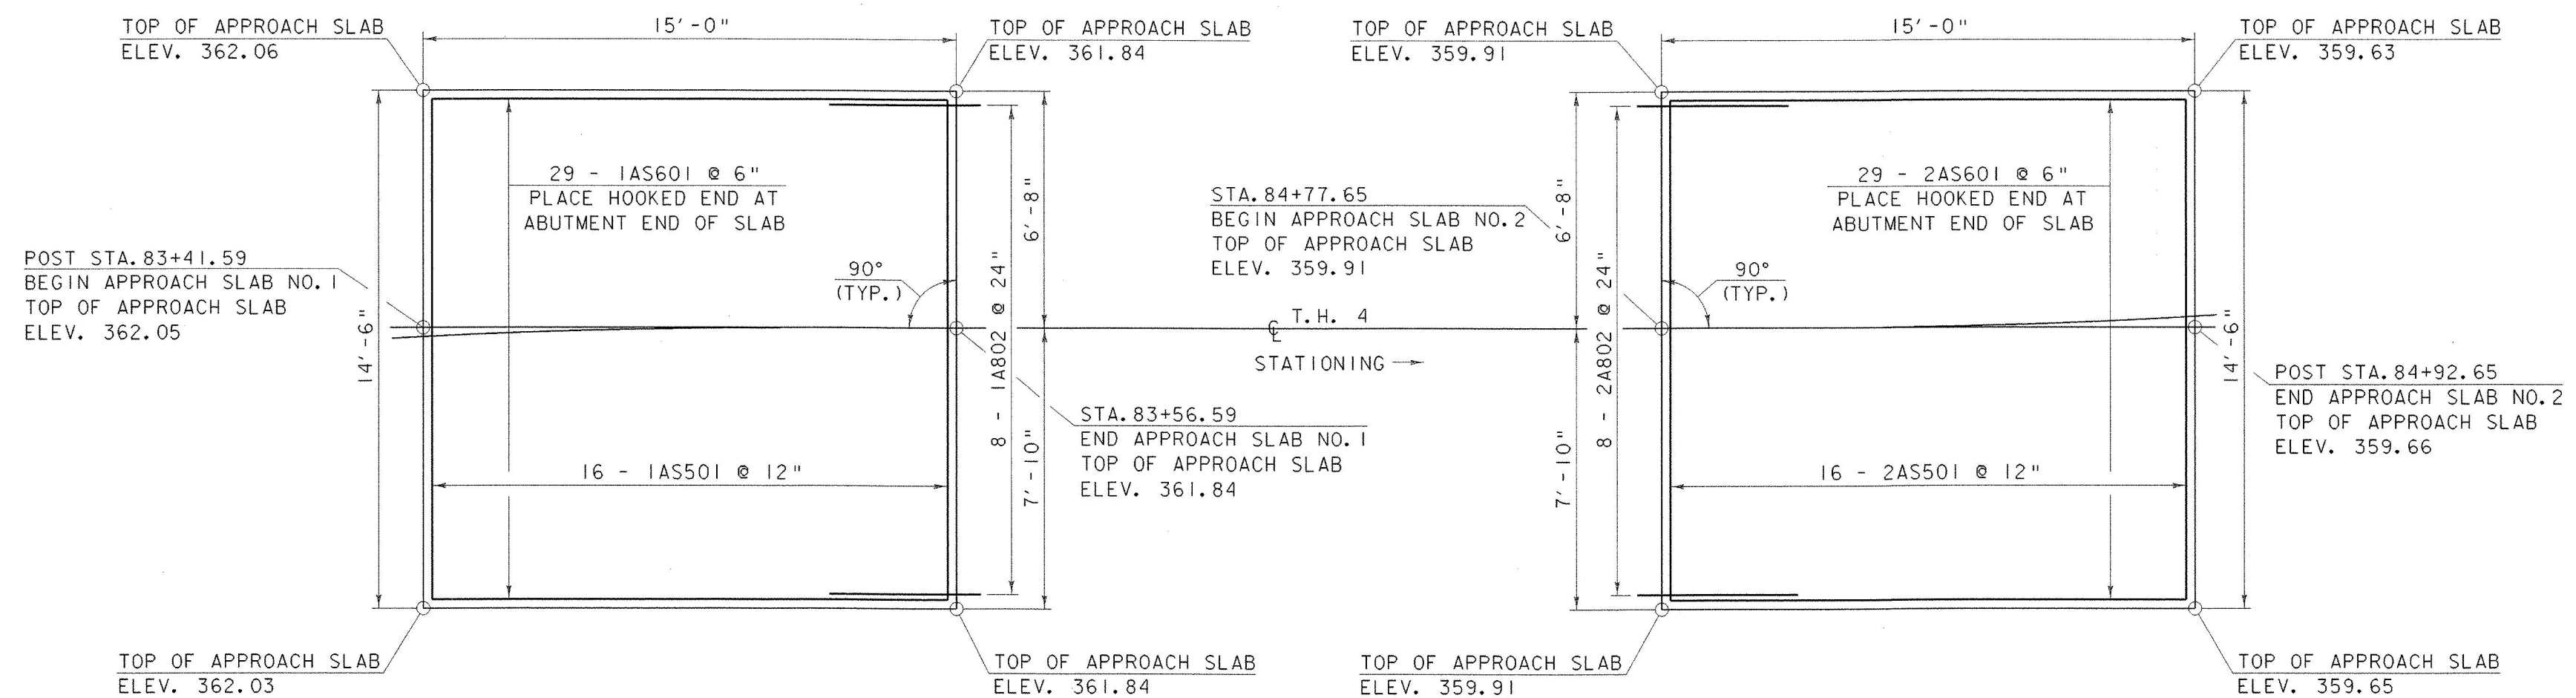


APPROACH SLAB PLAN

SCALE: $\frac{3}{8}" = 1'-0"$

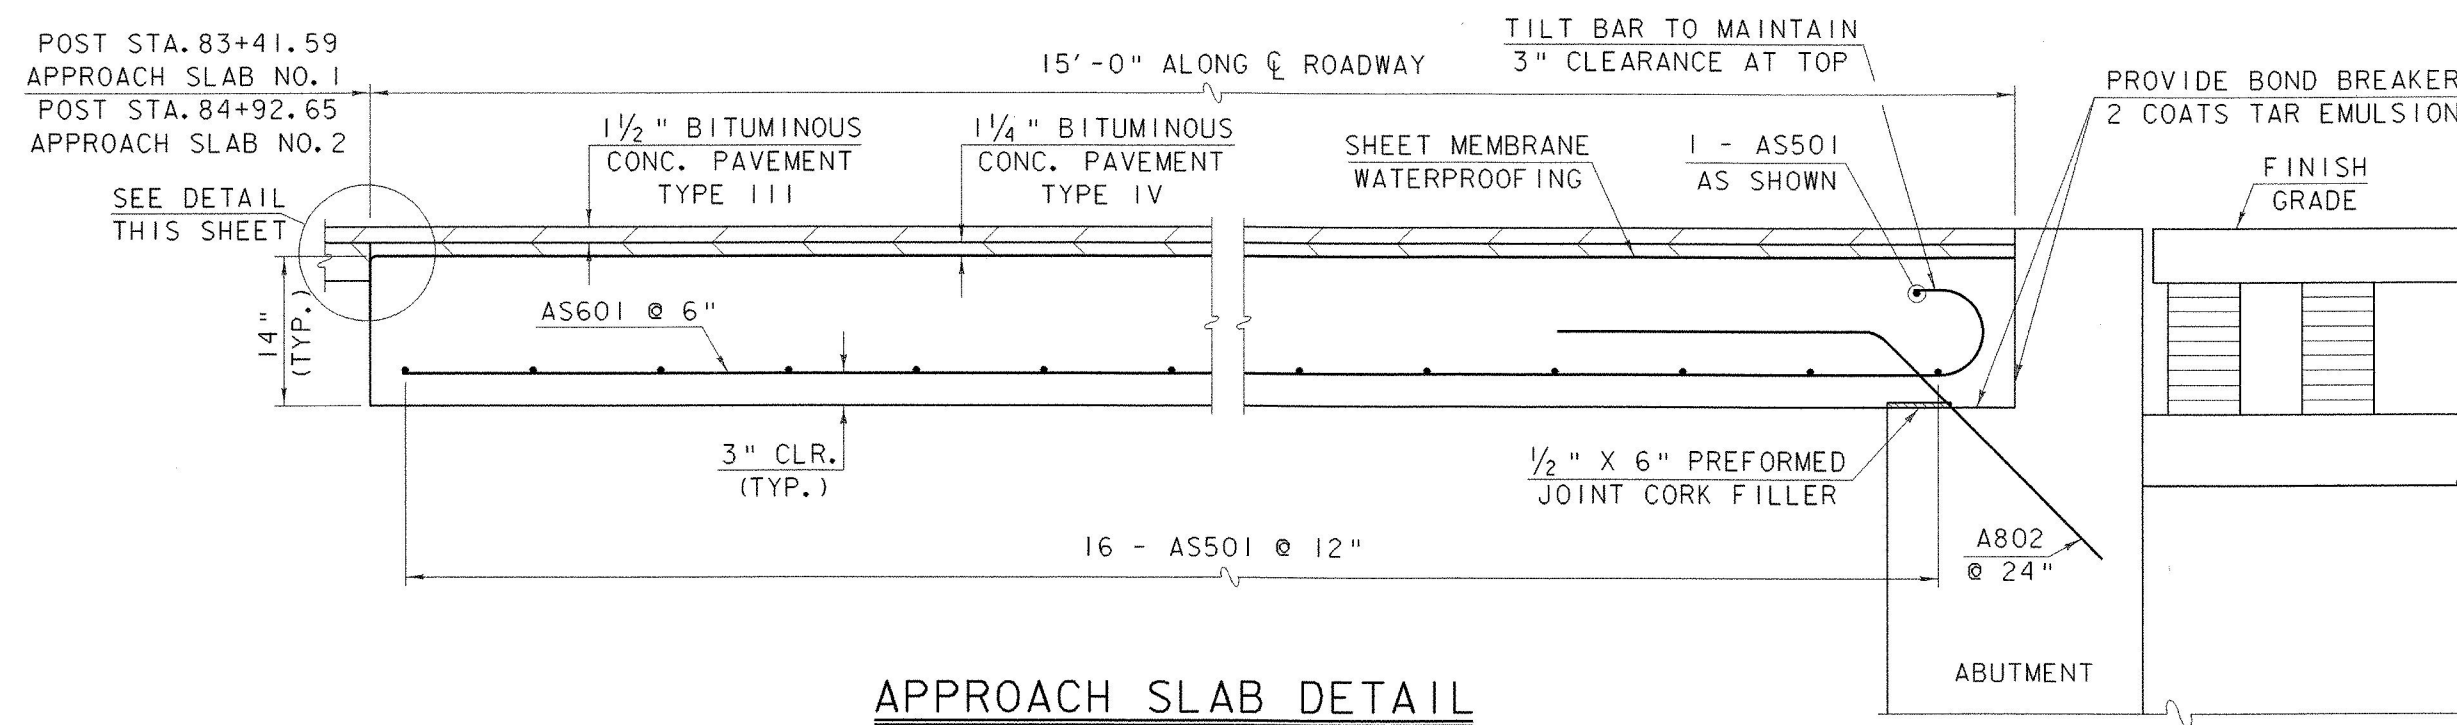

APPROACH SLAB DETAIL

SCALE: 1" = 1'-0"

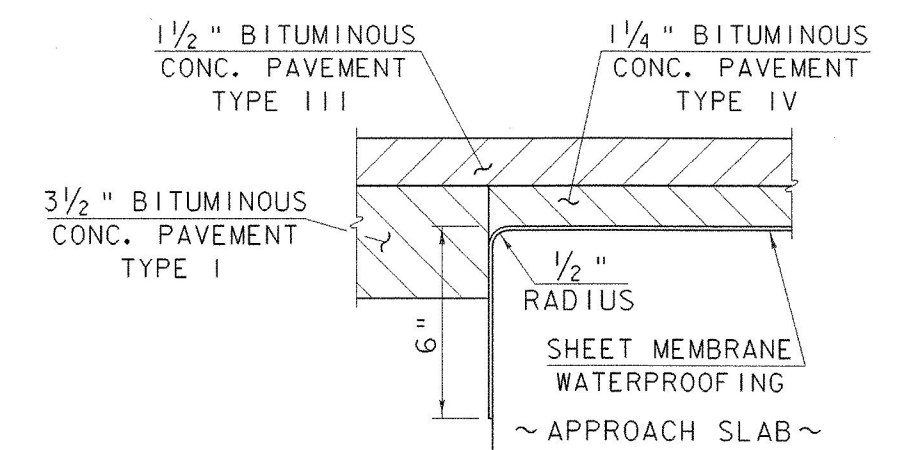

DETAIL FOR SHEET MEMBRANE AT APPROACH SLAB END

SCALE: 3" = 1'-0"

APPROACH SLAB DETAILS

PROJECT NAME:	BRANDON
PROJECT NUMBER:	BHZ 1443 (22)
FILE NAME:	87J137\Structures\sj137asd.1
PROJECT MANAGER:	R. R. WHITCOMB
DESIGNED BY:	T. SUMNER
PLOT DATE:	16-MAY-2002
DRAWN BY:	G. ROY
CHECKED BY:	T. SUMNER
SHEET	33 OF 51