


INDEX OF SHEETS

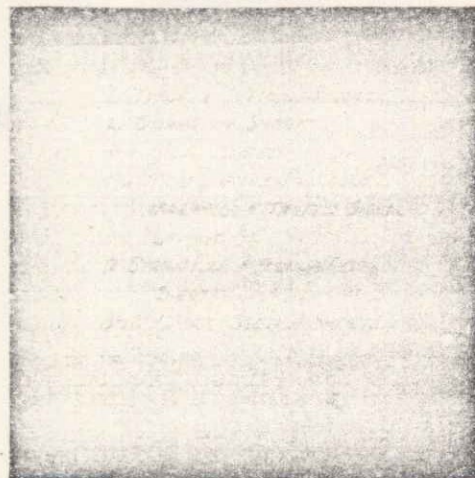

STATE OF VERMONT AGENCY OF TRANSPORTATION




PROPOSED IMPROVEMENT COUNTY OF CHITTENDEN TOWN OF ESSEX

R.O.W. PLANS


Installation of Traffic Control Signals at the Intersection of Vt. Rte. 15
and Vt. Rte. 128 plus selected lane widening of Vt. Rte. 15.
LENGTH OF R.O.W. PROJECT = 606.56 FT.

Traffic Data

	Vt. 15	Vt. 128
1980		
ADT	9350	1575
DHV	1190	240
D	64%	67%
T	4%	3%
1985		
ADT	10340	1850
DHV	1285	260
D	31%	29%
T	4%	3%

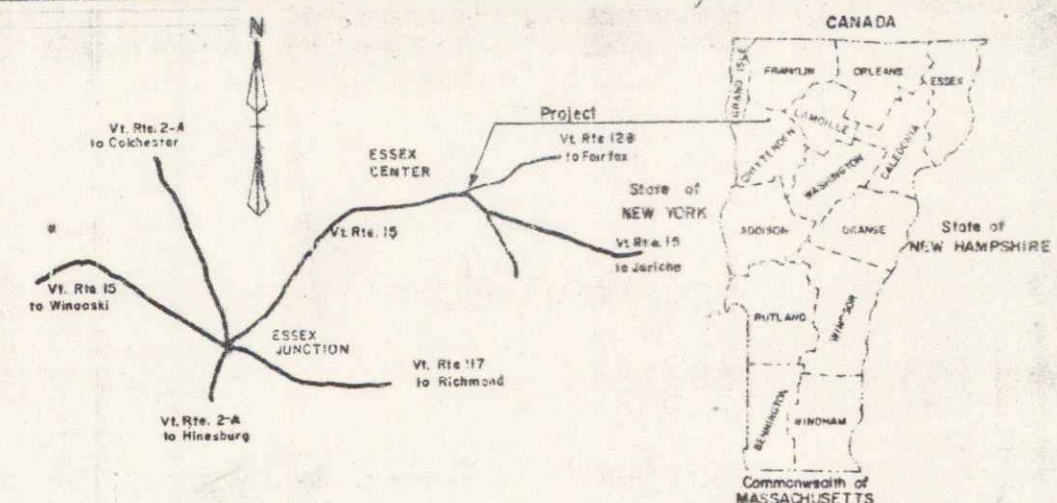


TYPICALS

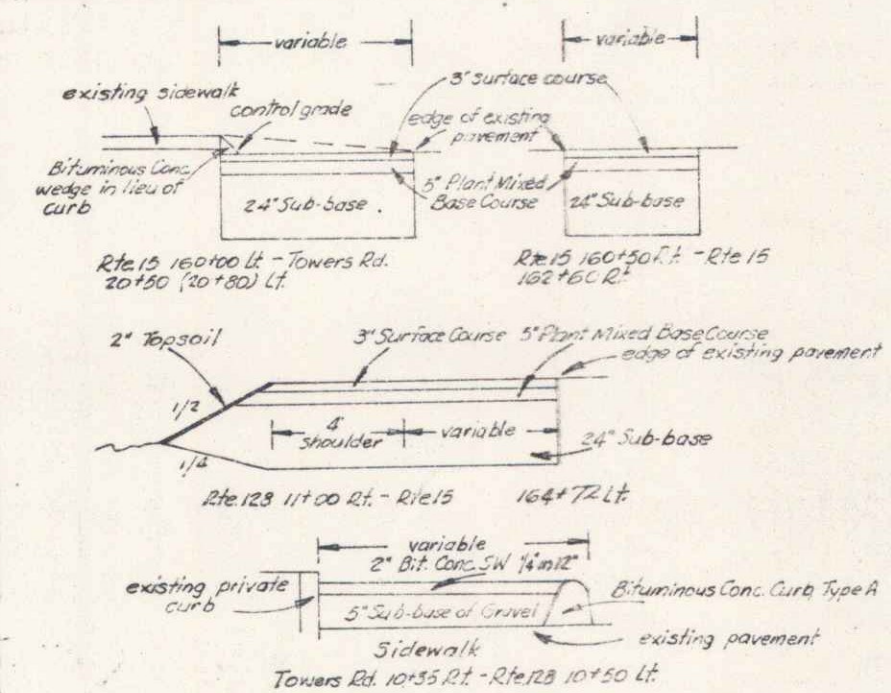

CONVENTIONAL SIGNS

- COUNTY LINE
- TOWN LINE
- LIMITS OF ACCESS
- POINT OF ACCESS
- FENCE LINE
- STONE WALL
- TRAVELED WAY
- GUARD RAIL
- RAILROAD
- SURVEY LINE
- CULVERT
- POWER POLE
- TELEPHONE POLE
- TREES
- CONTROL OF ACCESS
- PROPERTY LINE
- R.O.W. TAKING LINE
- SLOPE RIGHTS
- TOP OF CUT
- TOE OF SLOPE

BEGIN R.O.W. PROJECT
U-UG-030-1(8)S STA. 160+05 @

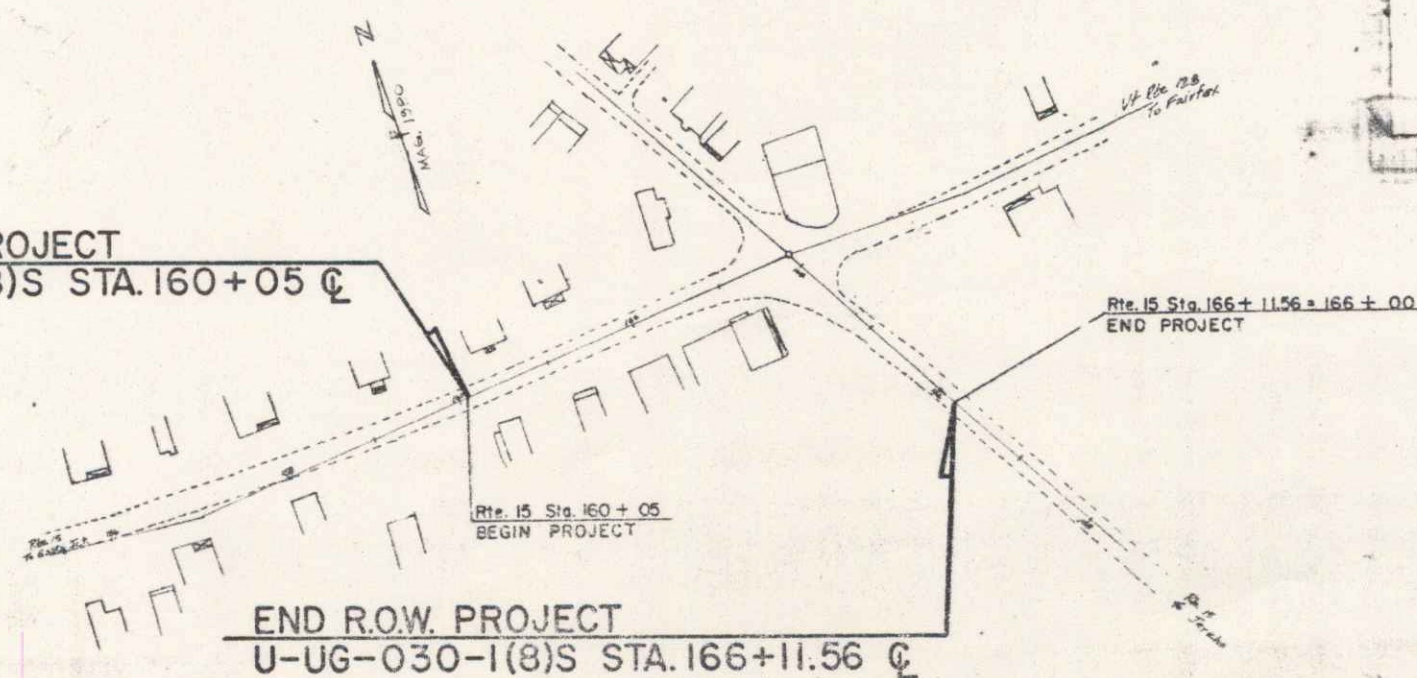

END R.O.W. PROJECT
U-UG-030-1(8)S STA. 166+11.56 @

DATUM
VERTICAL
HORIZONTAL

These plans are subject to such engineering changes as may be required by the Federal Highway Administration or the Director of Engineering & Construction. Construction is to be carried on in accordance with these plans and the Standard Specifications for Highway and Bridge Construction dated March, 1975, as approved by the Federal Highway Administration on October 27, 1976, for use on this project, including all subsequent revisions and such revised specifications and special provisions as are incorporated in these plans.

APPROVED: *[Signature]*
CHIEF, PROJECT ADMINISTRATION
DATE: 9-26-80



Pin# 900039

PROJECT PROCESSED UNDER
SECONDARY ROAD PLAN


SUBMITTED BY ORDER OF THE STATE TRANSPORTATION BOARD
APPROVED: *[Signature]* SEP 21 1980
DIRECTOR OF ENGINEERING & CONSTRUCTION
DEPARTMENT OF TRANSPORTATION
FEDERAL HIGHWAY ADMINISTRATION
PROJECT: ESSEX - U-UG-030-1(8)S
SHEET 1 OF 4 SHEETS

PLAN
NOTE BOOK
DATE: 10/1/78
BY: [Signature]
PROJECT: [Signature]

PROFILE
NOTE BOOK
DATE: 10/1/78
BY: [Signature]
PROJECT: [Signature]

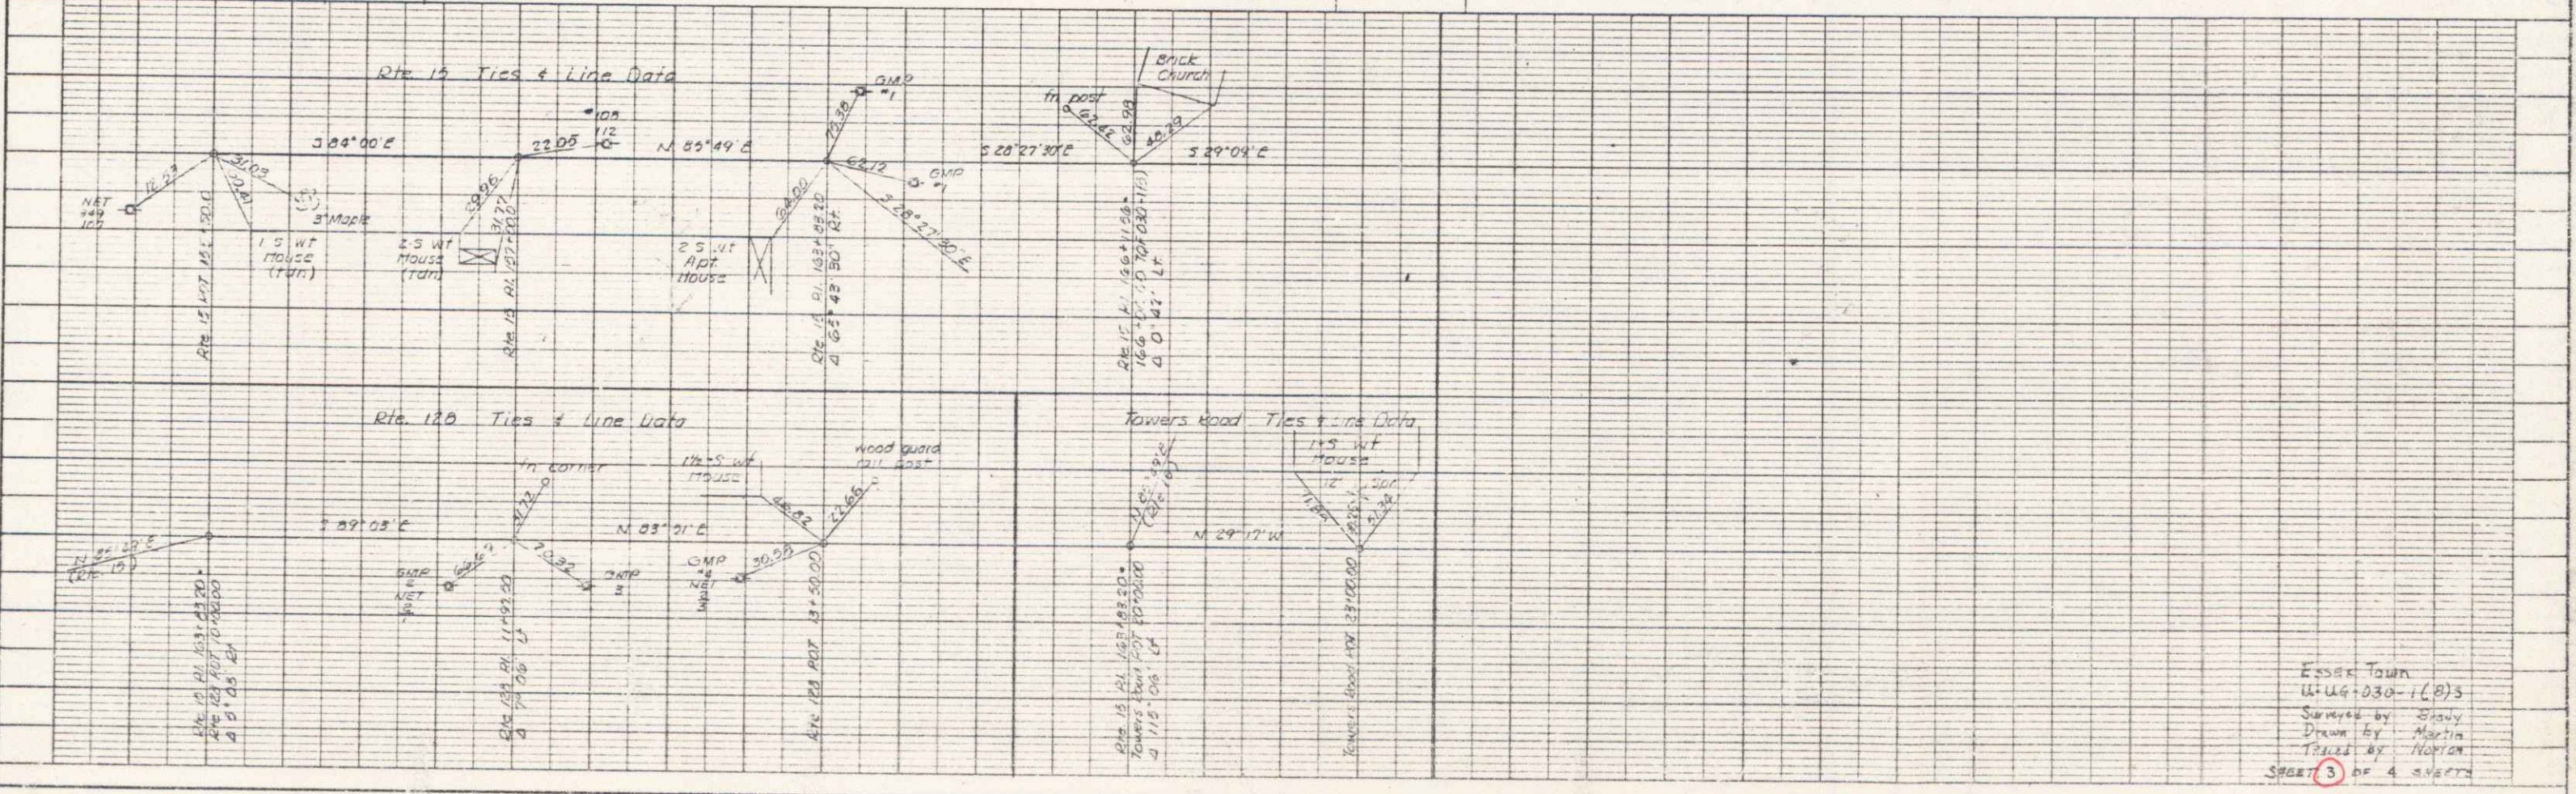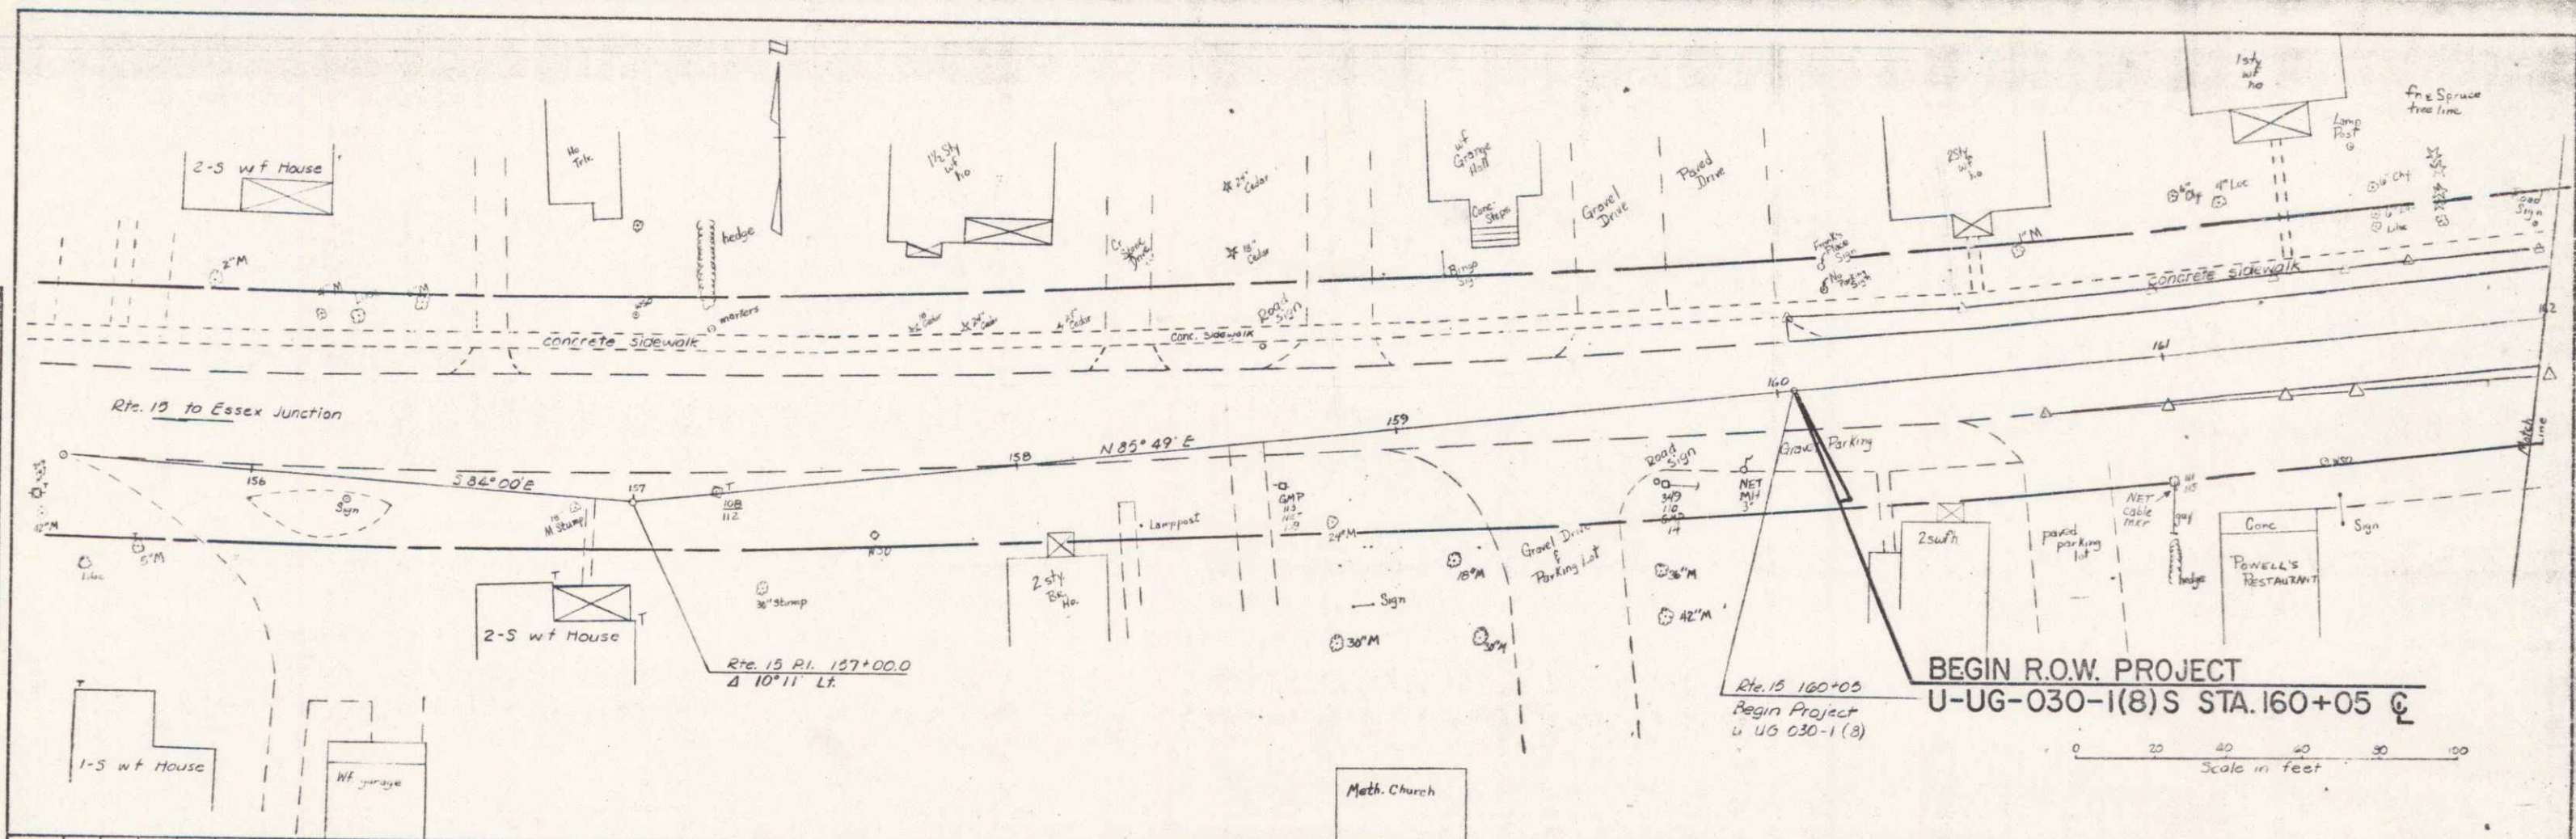

Essex Town
U-UG-030-1(8)S
Surveyed by: [Signature]
Drawn by: [Signature]
Checked by: [Signature]
Sheet 3 of 4 sheets

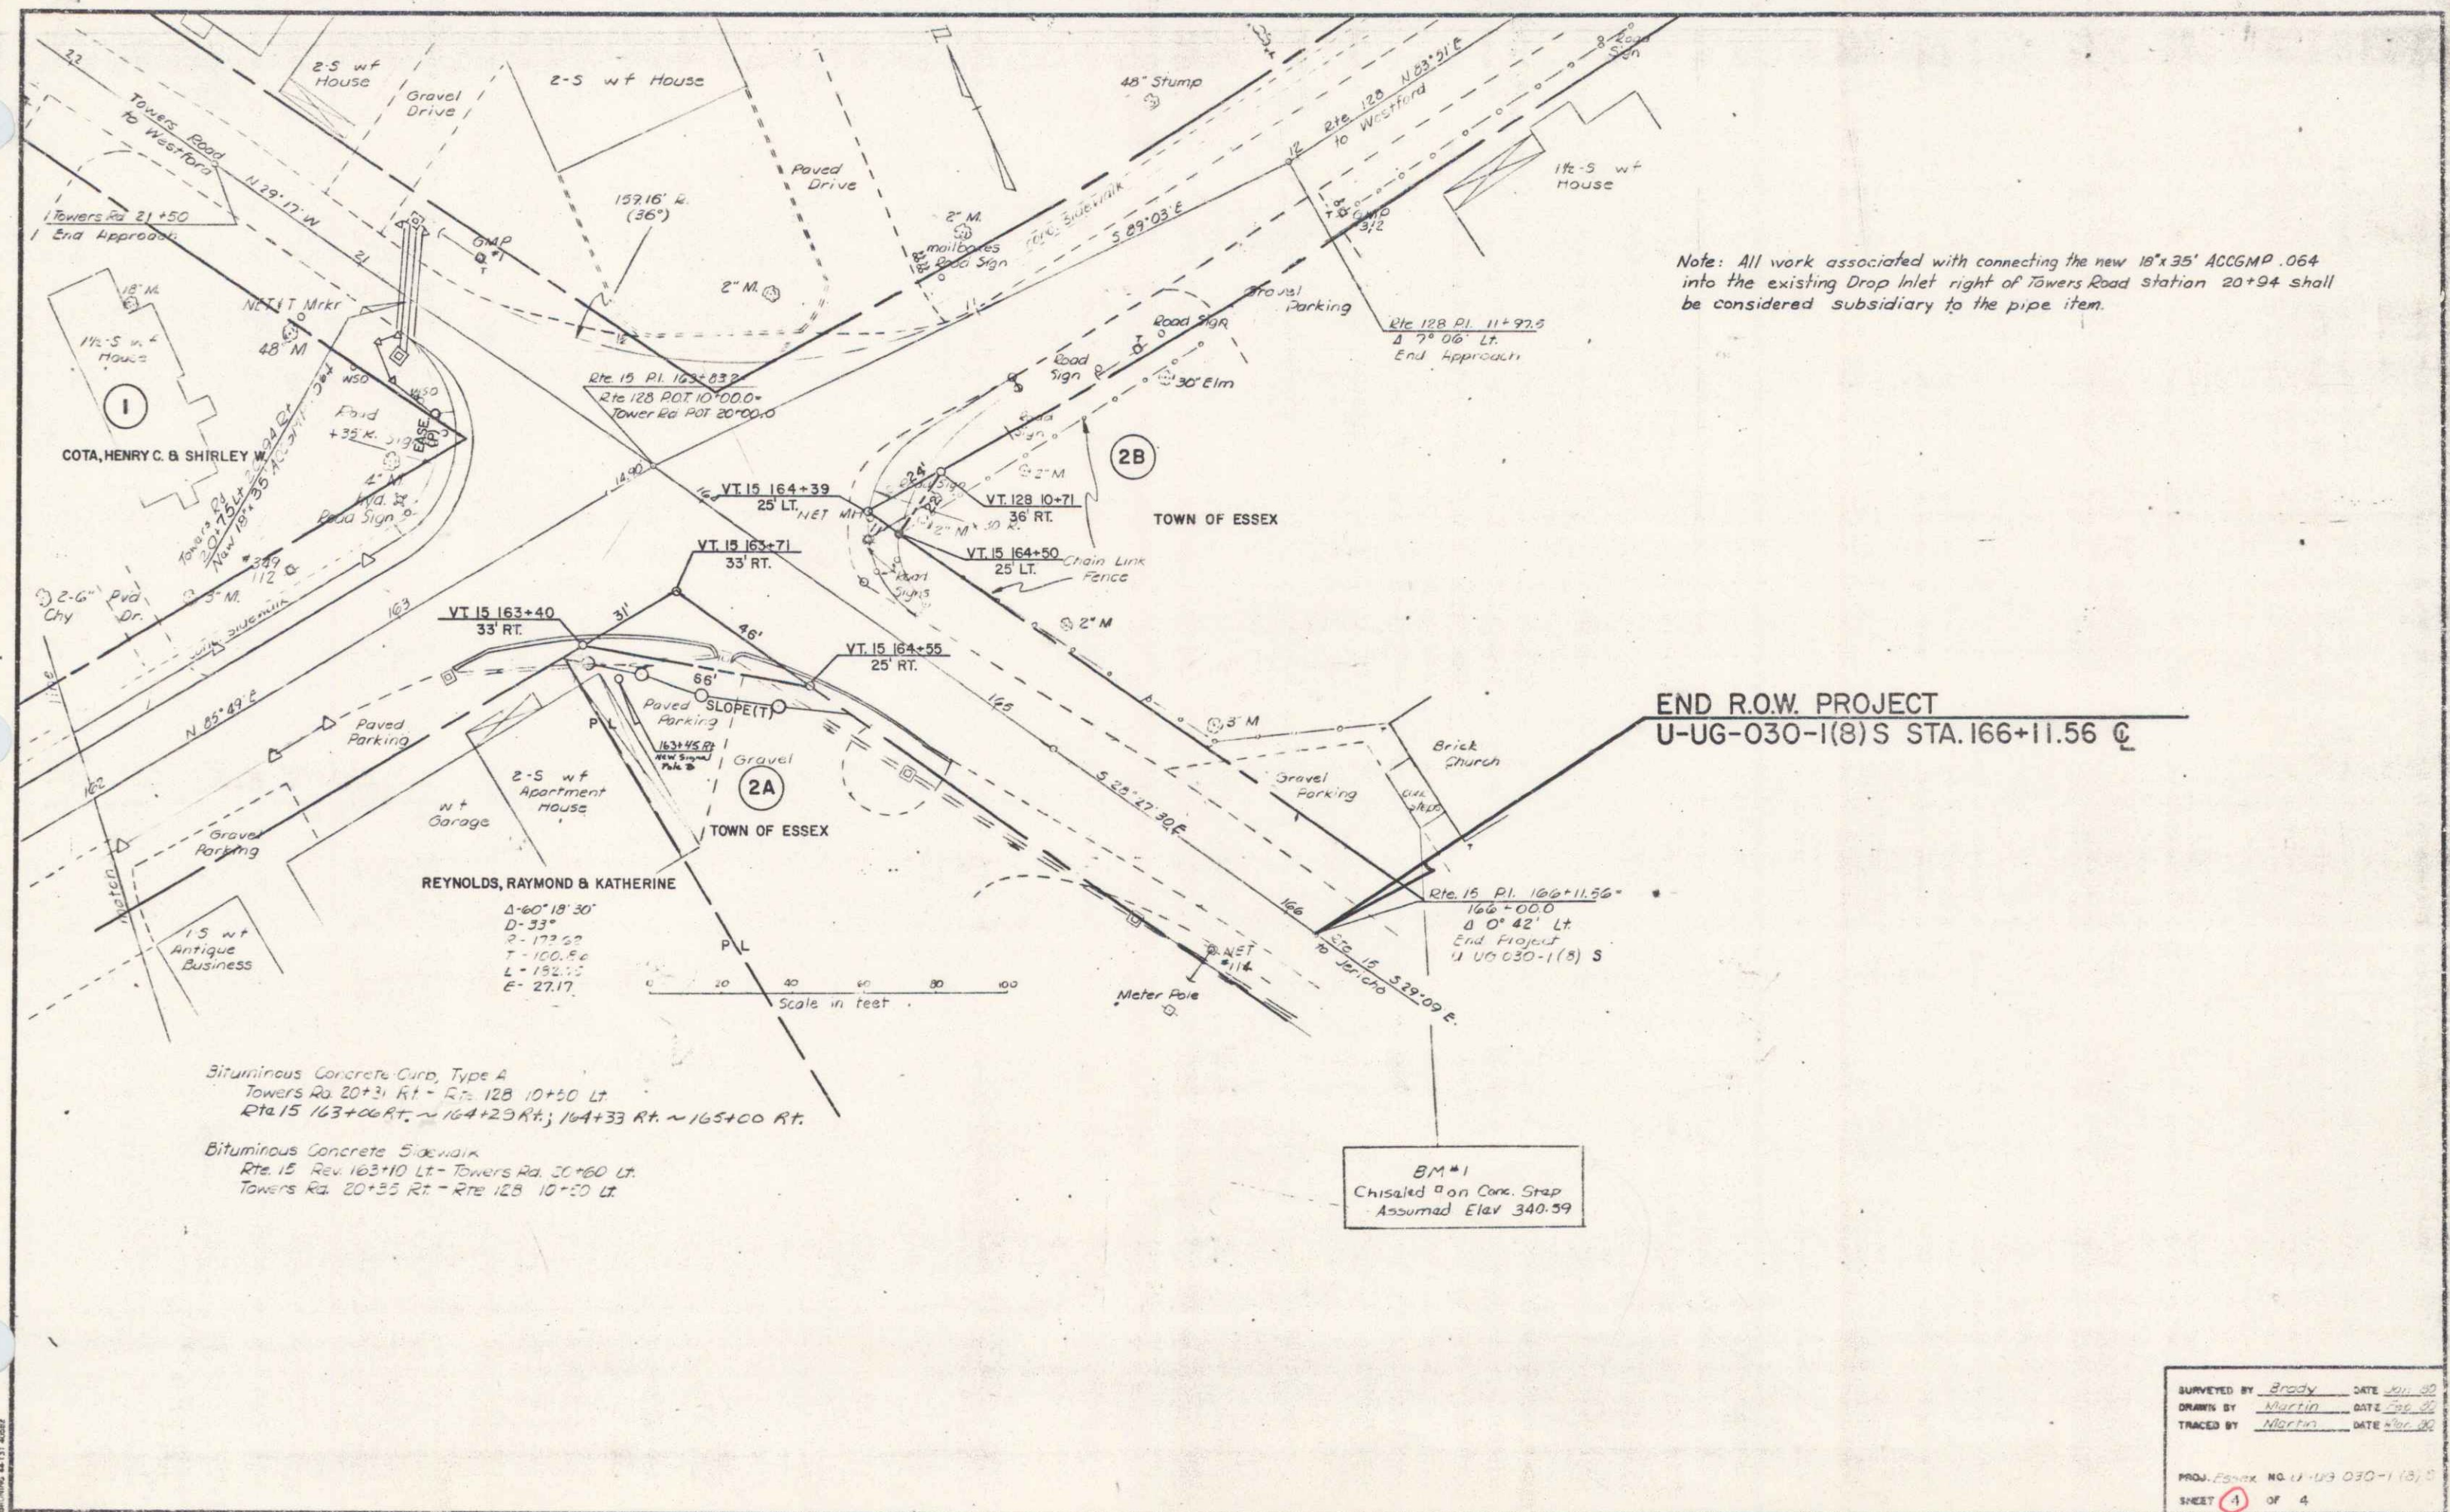

Note: All work associated with connecting the new 18"x35' ACCGMP .064 into the existing Drop Inlet right of Towers Road station 20+94 shall be considered subsidiary to the pipe item.

END R.O.W. PROJECT
U-UG-030-1(8) S STA. 166+11.56 C

B.M. #1
Chisaled on Conc. Strap
Assumed Elev 340.59

Bituminous Concrete Curb, Type A
Towers Rd 20+31 Rt - Rte 128 10+50 Lt
Rte 15 163+06 Rt - 164+23 Rt; 164+33 Rt - 165+00 Rt.

Bituminous Concrete Sidewalk
Rte 15 Rev 163+10 Lt - Towers Rd 20+60 Lt
Towers Rd 20+55 Rt - Rte 128 10+50 Lt

SURVEYED BY	Brady	DATE	Jan 80
DRAWN BY	Martin	DATE	Jan 80
TRACED BY	Martin	DATE	Jan 80
PROJ. Essex No. U-UG-030-1(8) S			
SHEET 1 OF 4			