

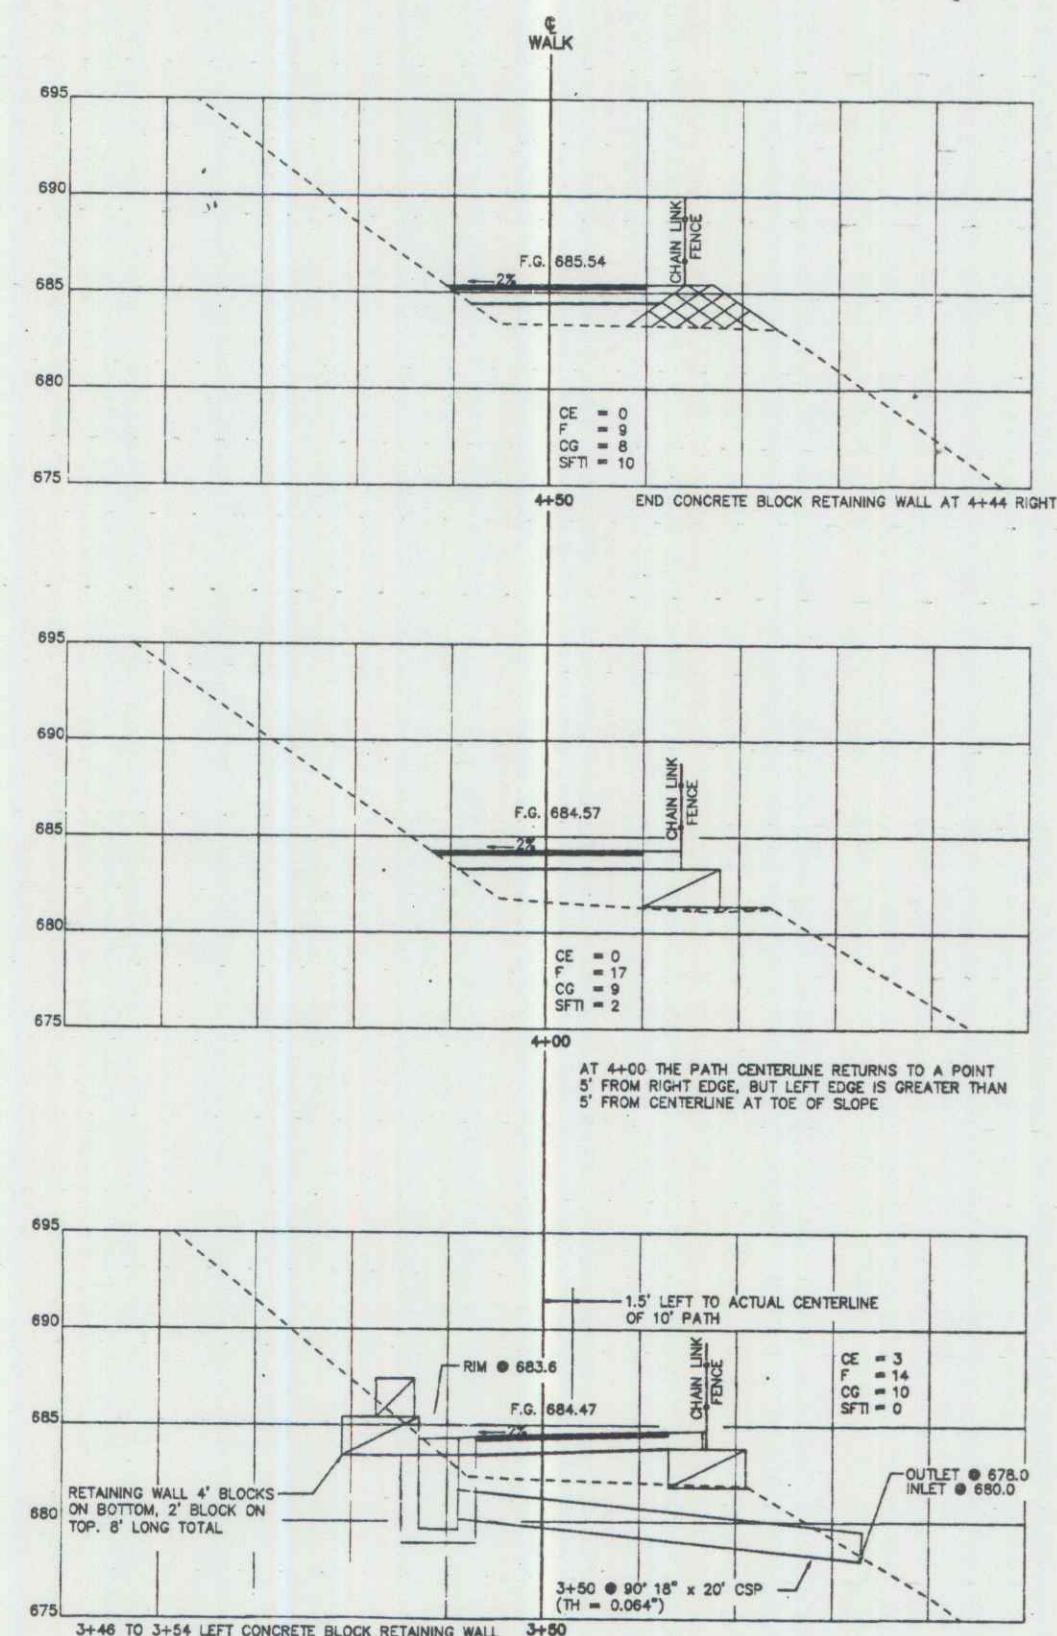


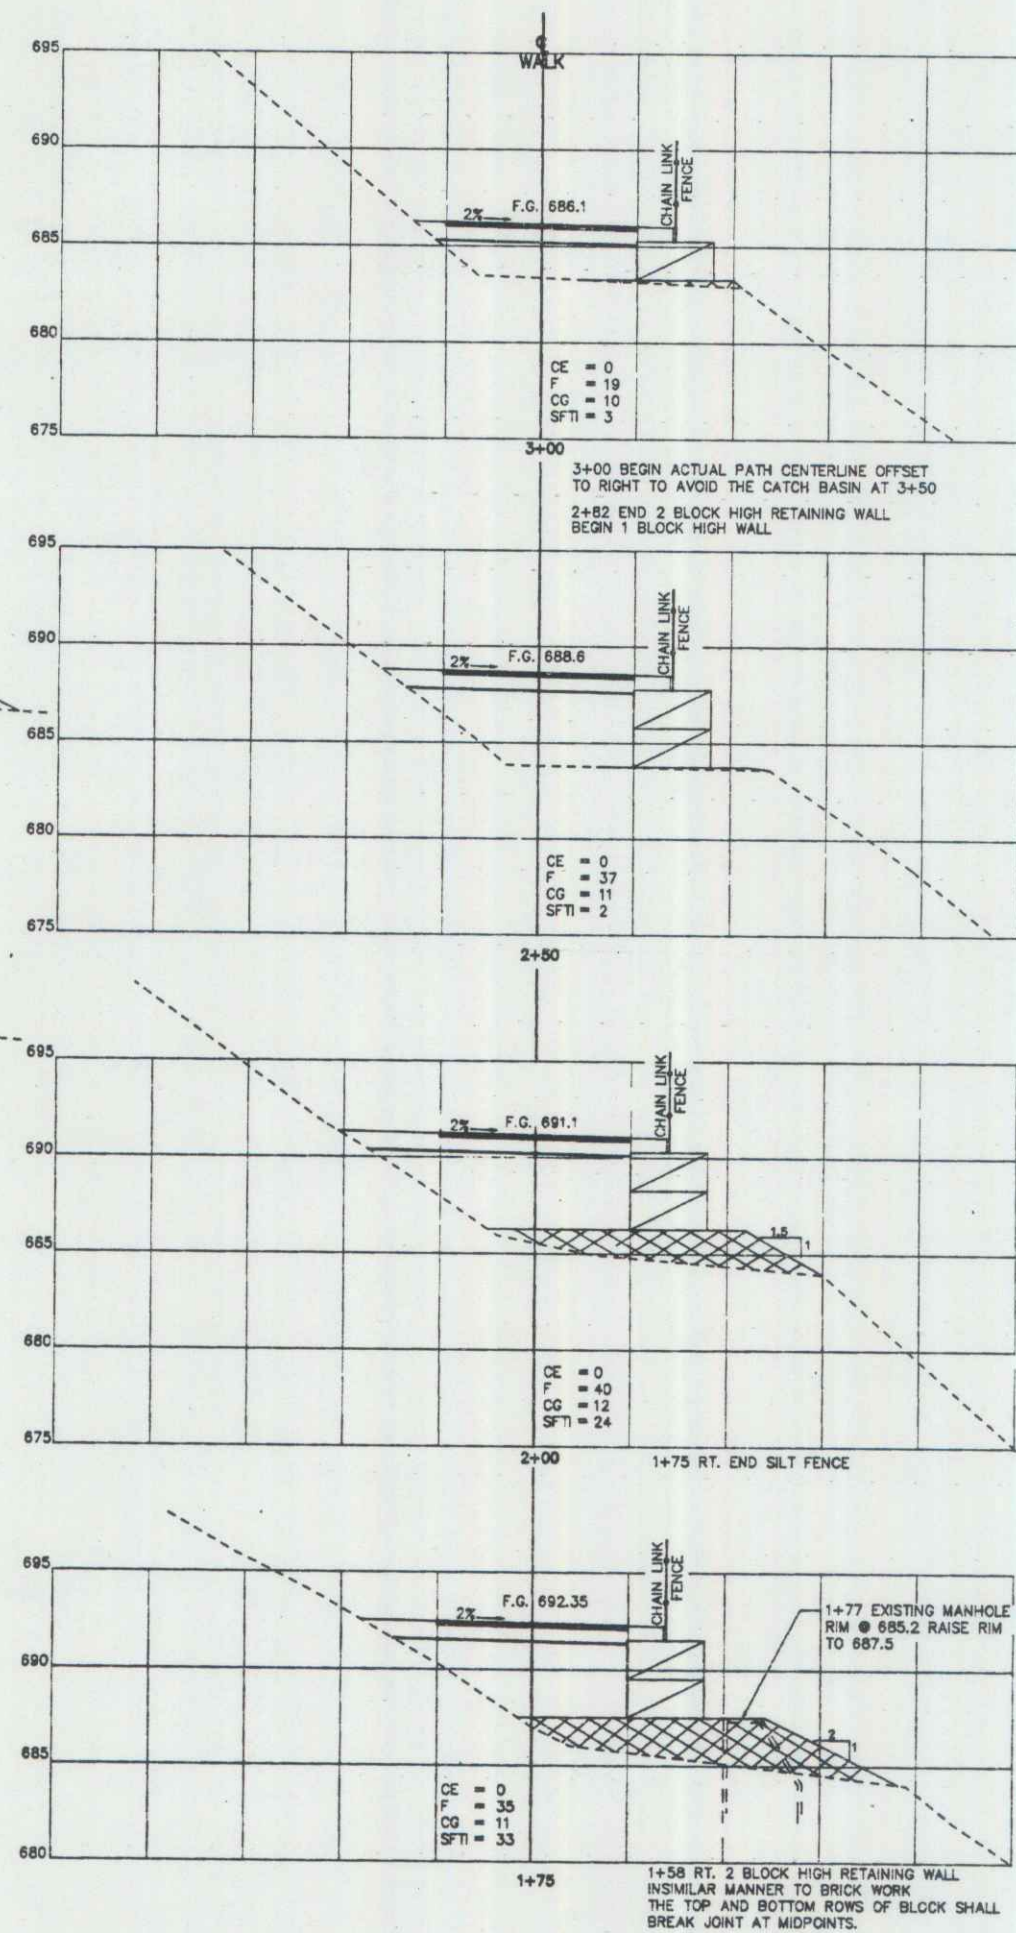

AUG 9 1994

JUN 30 1992
BW-RS-BIKE (2S)

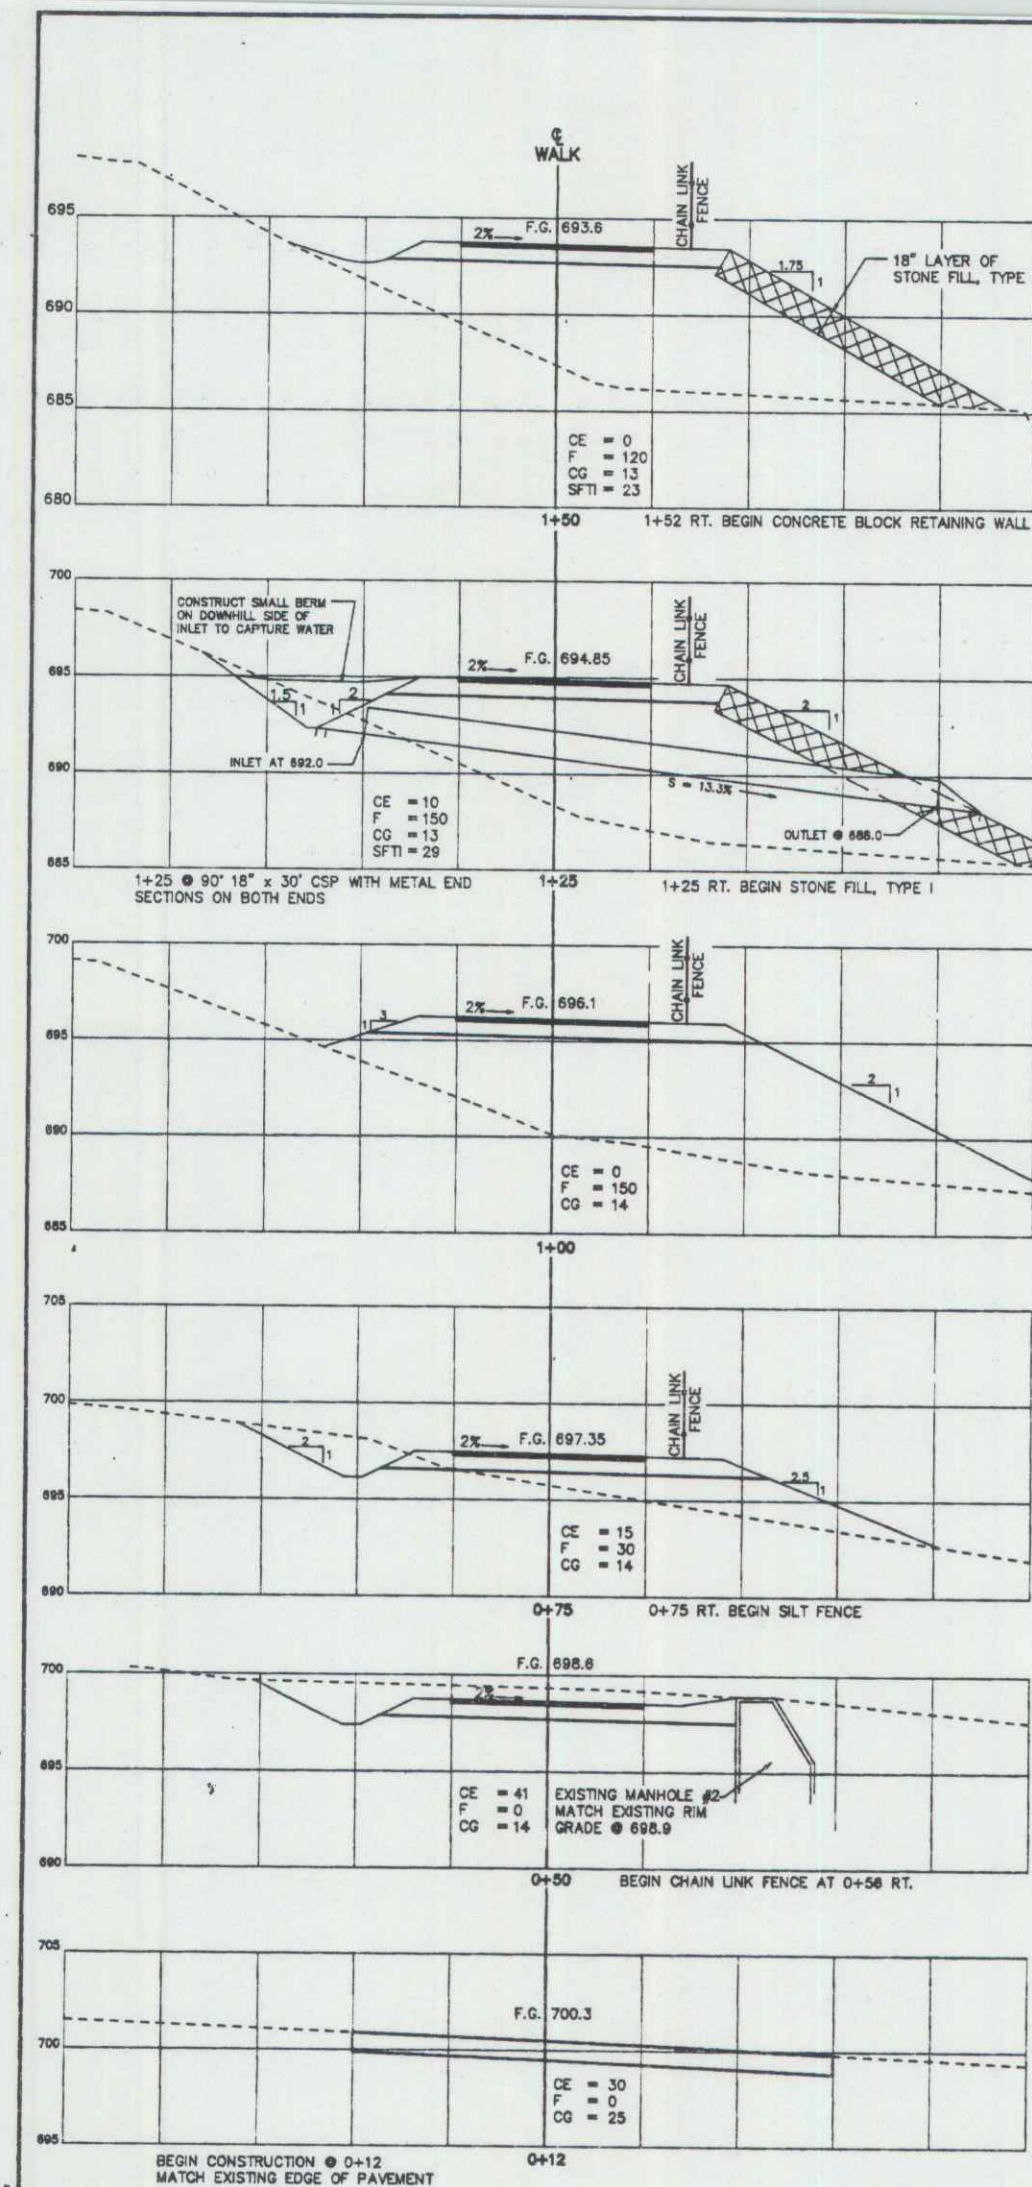

TOWN OF STOWE - RIVER WALK
"SECTIONS 0+00 TO 4+50"



CHARLES GRENIER
CONSULTING ENGINEER, P.C.
BOX 445, WATERBURY, VERMONT
244-8413

DATE = 10-25-9
DRN BY = T.J.M.
SCALE = 1"=5'
SHT 2 OF 38

