




AUG 9 1994

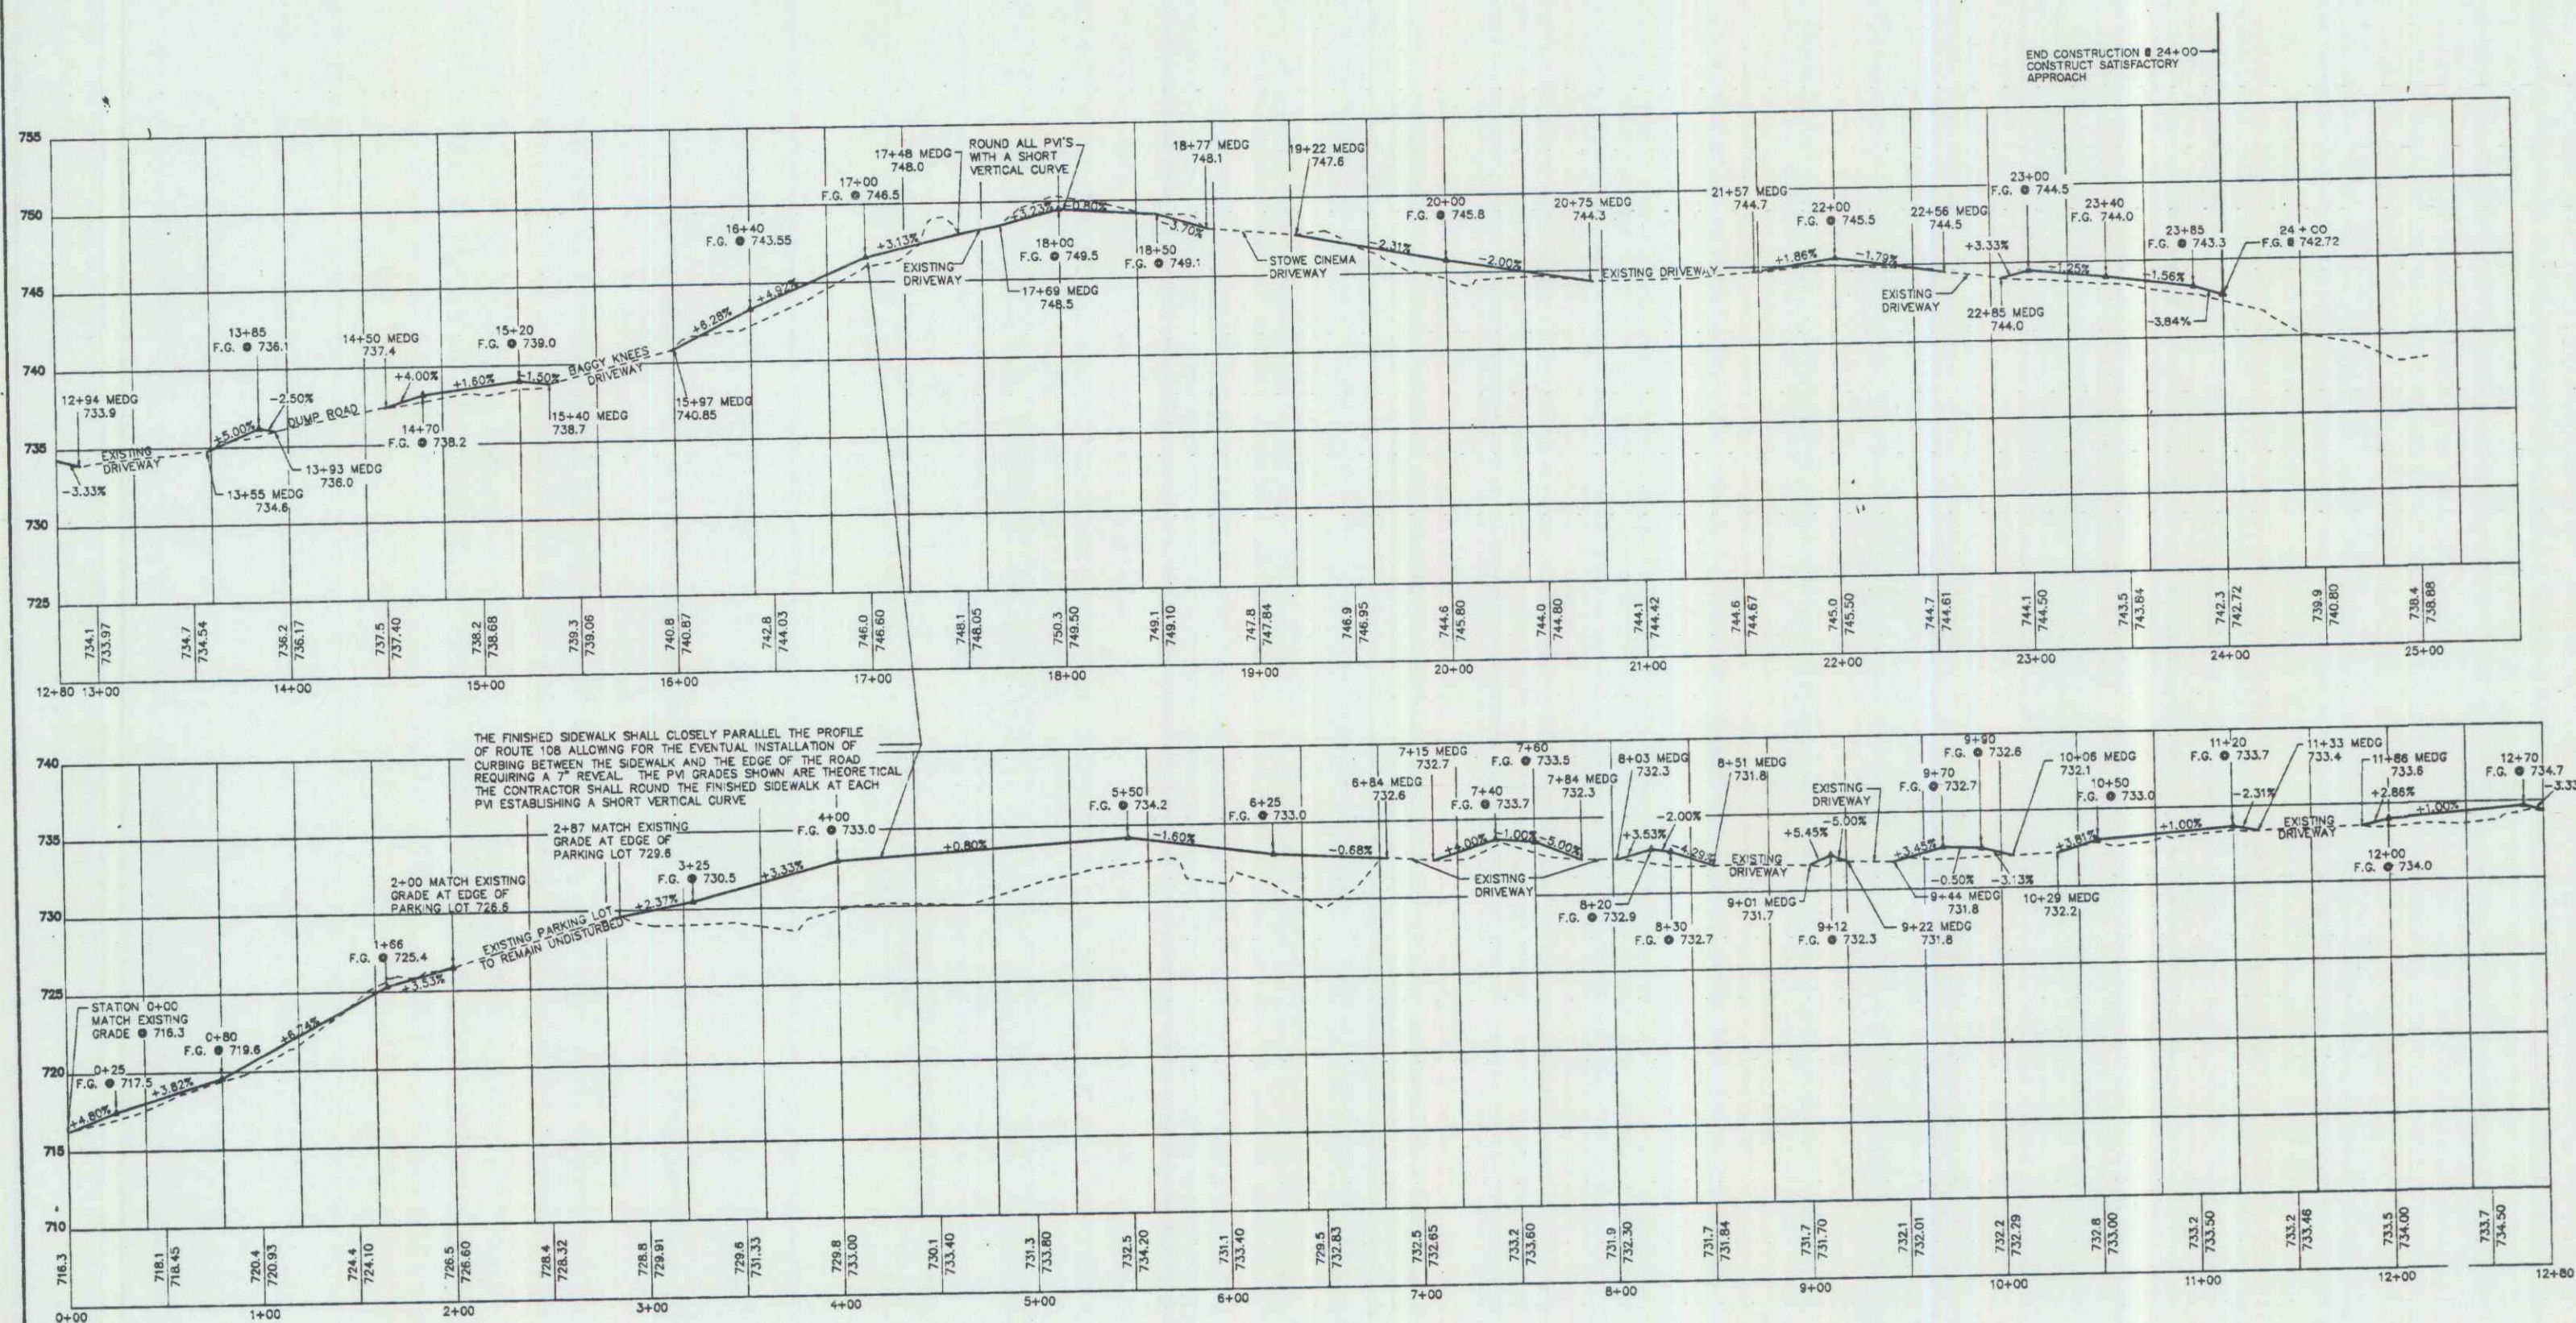

"CENTERLINE PROFILE"
STOWE MOUNTAIN ROAD WALK
CHARLES GRENIER
CONSULTING ENGINEER, P.C.
BOX 445, WATERBURY, VERMONT
244-6413

JUN 30 1992
PROJECT
BW-RS-BIKE (25)
DATE: 8-4-91
DRN BY: T.J.M.
SCALE: 1"=40'
SHT 22 OF 35

20