


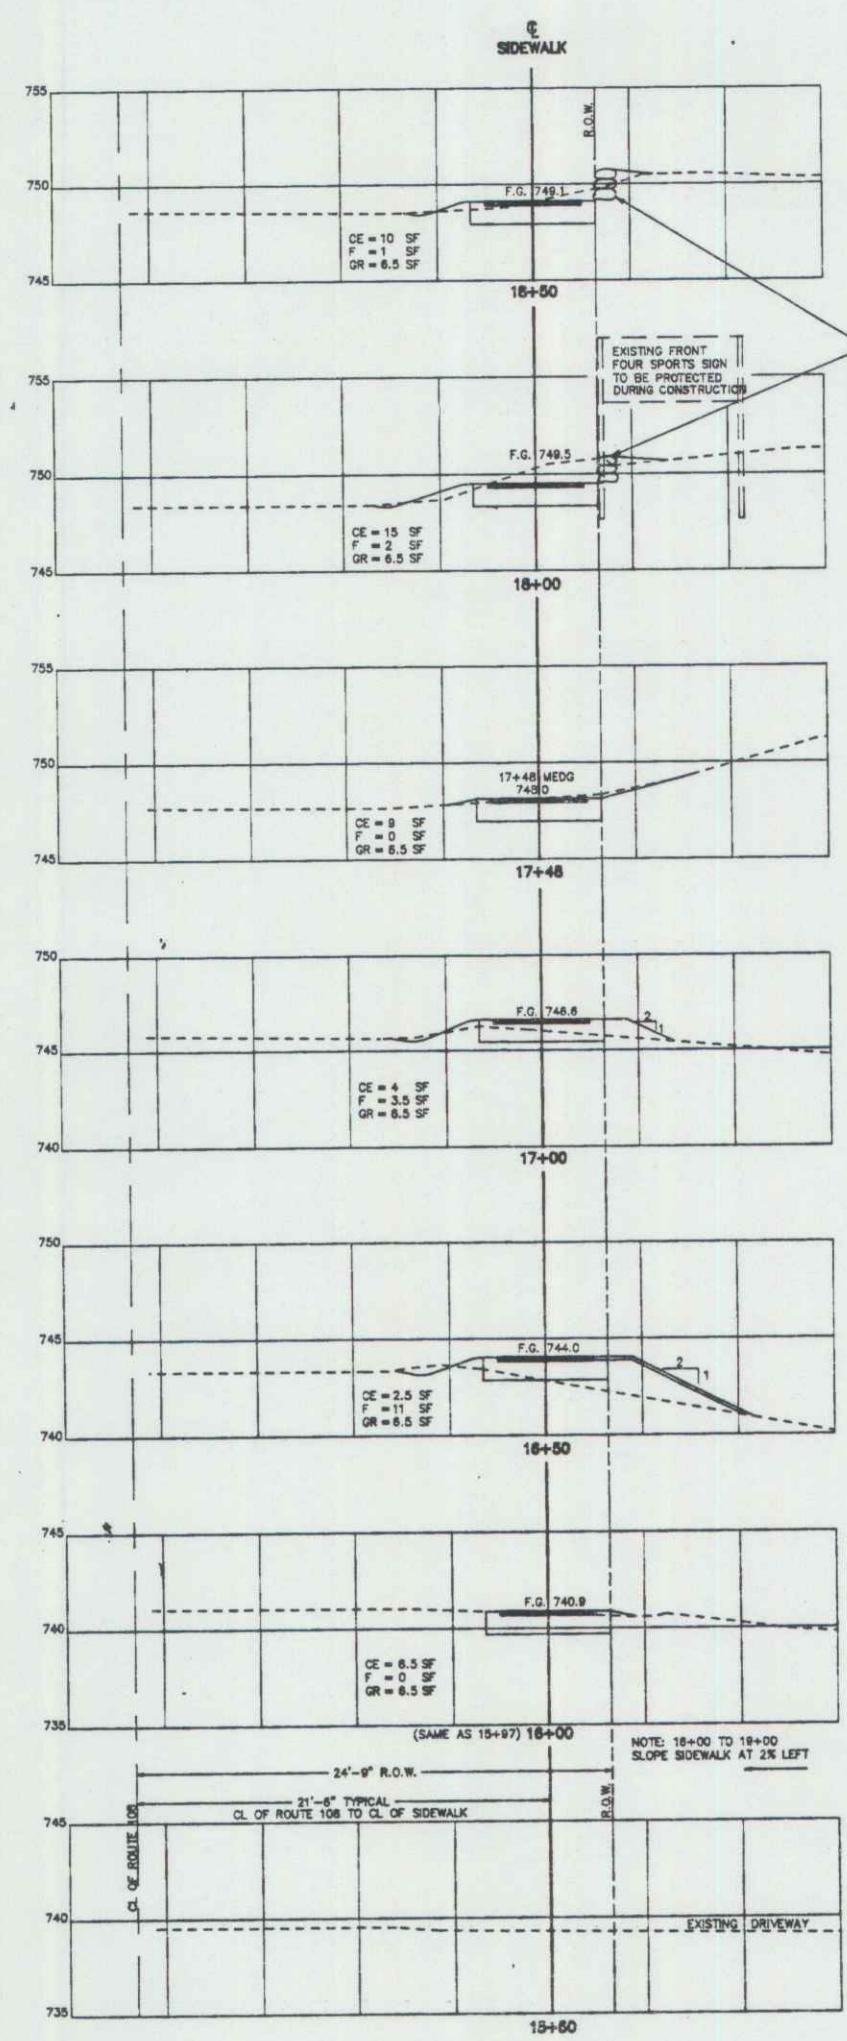


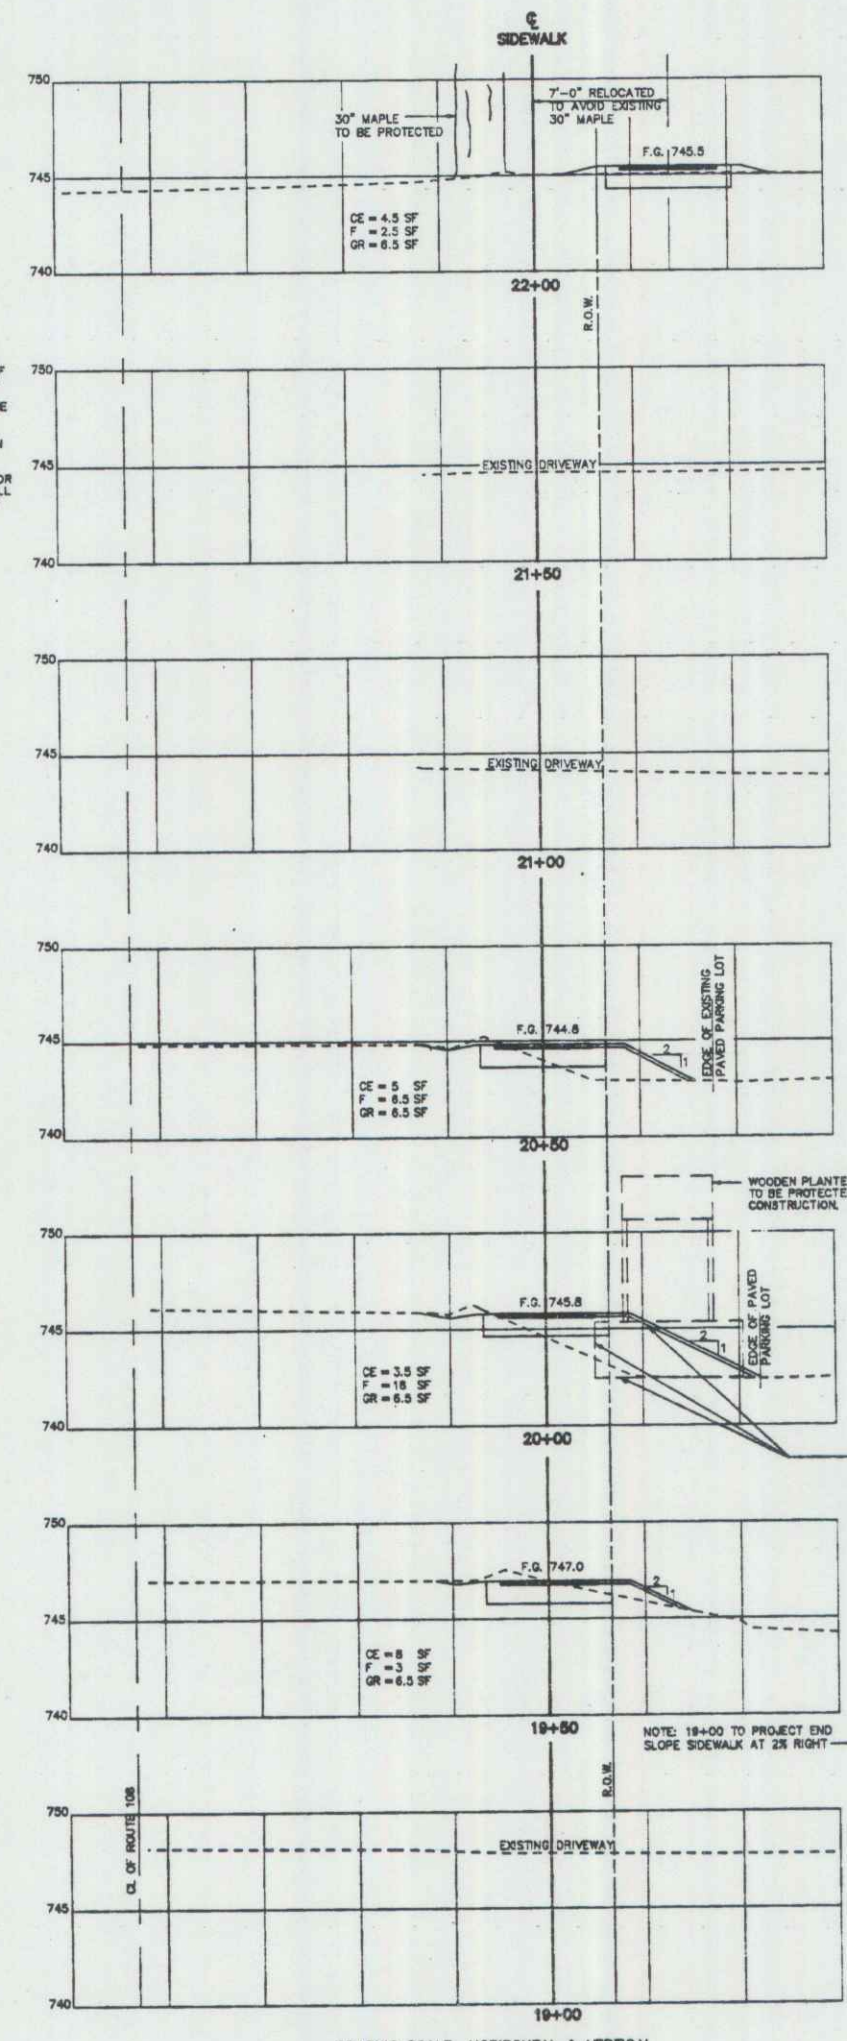

THE CONTRACTOR SHALL EXCAVATE A BENCH ALONG THE EDGE OF THE RIGHT OF WAY TO ALLOW OWNERS OF FRONT FOUR SPORTS TO CONSTRUCT A SMALL STONE RETAINING WALL. THE OWNERS AGREE TO COORDINATE CONSTRUCTION OF THE WALL WITH THE SIDEWALK CONSTRUCTION SCHEDULE. THE CONTRACTOR SHALL REED AND MAINTAIN ALL DISTURBED GROUND AFTER THE WALL IS FINISHED.

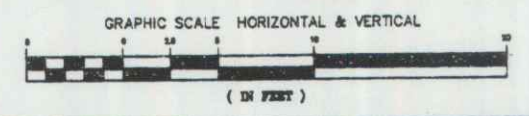

THE CONTRACTOR SHALL PLACE FILL AROUND THE SMALL WOODEN PLANTER. THE CONTRACTOR SHALL USE PRESSURE TREATED LUMBER IS REQUIRED TO REINFORCE THE PLANTER AND TO ADD A TOP BEAM IF NECESSARY BECAUSE OF GRADE 750. CONSIDERATIONS. THE WORK SHALL BE COORDINATED WITH THE OWNER AND THE VILLAGE.

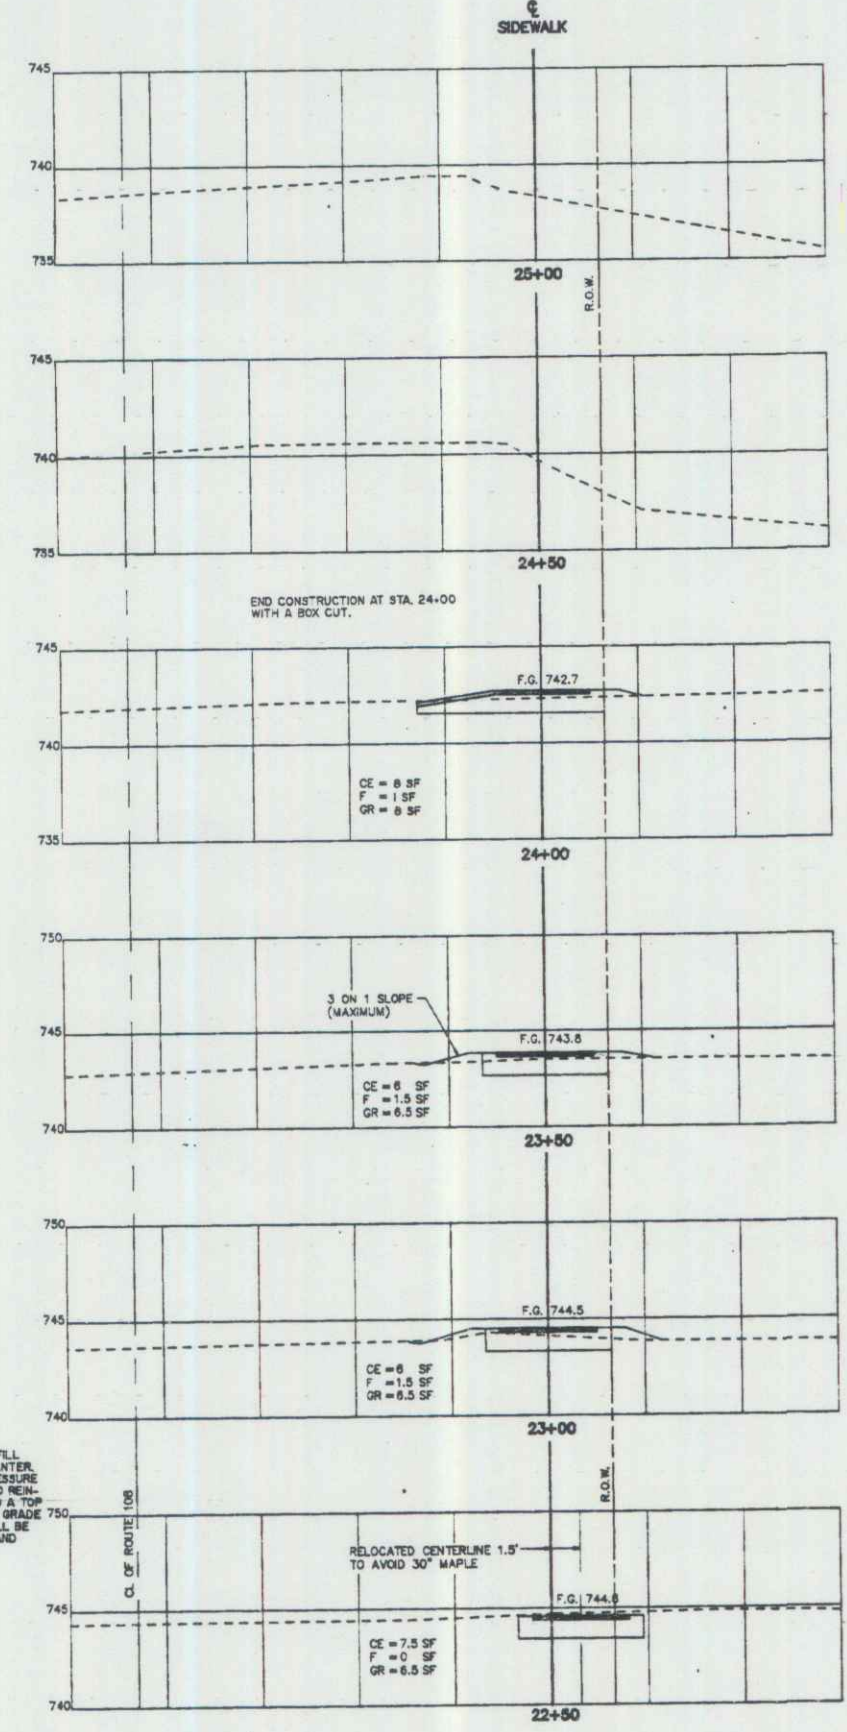

AUG 9 1994



"SECTIONS 15+00 TO 25+00"
STOWE MOUNTAIN ROAD WALK
CHARLES GRENIER
CONSULTING ENGINEER, P.C.
BOX 445, WATERBURY, VERMONT
244-6413

JUN 30 1992
PROJECT
BW-RS-BIKE (2S)
DATE 06-14-91
DRN BY T.J.M.
SCALE 1"=5'
SHT 21 OF 20

25