


STATE OF VERMONT  
AGENCY OF TRANSPORTATION



PROPOSED IMPROVEMENT  
**TOWN OF POWNAL**  
COUNTY OF BENNINGTON  
**VT. Rte. 346 & Town Highway #8 (Main St.)**

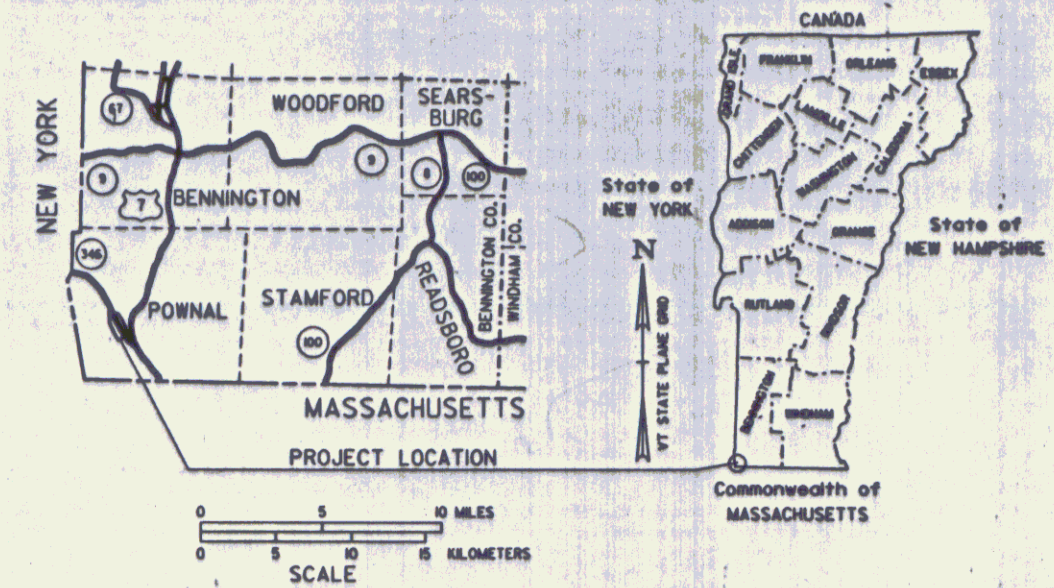

R.O.W. PLANS

ON VT 346, BEGINNING AT MM 0.390 AND EXTENDING NORTHWESTERLY APPROXIMATELY  
800 FEET TO MM 0.540, THEN EXTENDING WESTERLY 1150 FEET ALONG  
TOWN HIGHWAY 8.

LENGTH OF ROADWAY 1950 FEET= 0.369 MILES  
LENGTH OF PROJECT 1950 FEET= 0.369 MILES

WORK TO BE PERFORMED UNDER THIS PROJECT INCLUDES RECONSTRUCTION OF AN EXISTING  
DRAINAGE SYSTEM, INCLUDING RE-ESTABLISHMENT OF DITCHES, NEW DRAINAGE PIPES,  
DROP INLETS, AND NECESSARY RELATED WORK.


RIGHT-OF-WAY DIVISION  
TOWN FILE  
PERPETUAL

**Ut. Rte 346**  
(To Be Returned To R.O.W. Division)

**PROJECT PROCESSED UNDER  
SECONDARY ROAD PLAN**

| CONVENTIONAL SIGNS |         |
|--------------------|---------|
| COUNTY LINE        | ---     |
| TOWN LINE          | ---     |
| LIMITS OF ACCESS   | ---X--- |
| POINT OF ACCESS    | ---     |
| FENCE LINE         | ---X--- |
| STONE WALL         | ---X--- |
| TRAVELED WAY       | ---     |
| GUARD RAIL         | ---     |
| RAILROAD           | ---     |
| SURVEY LINE        | ---     |
| CULVERT            | ---     |
| POWER POLE         | ---     |
| TELEPHONE POLE     | ---     |
| TREES              | ---     |
| CONTROL OF ACCESS  | ---     |
| PROPERTY LINE      | ---     |
| R.O.W. TAKING LINE | ---     |
| SLOPE RIGHTS       | ---     |
| TOP OF CUT         | ---     |
| TOE OF SLOPE       | ---     |

DATUM  
VERTICAL NVGD 1929  
HORIZONTAL N/A

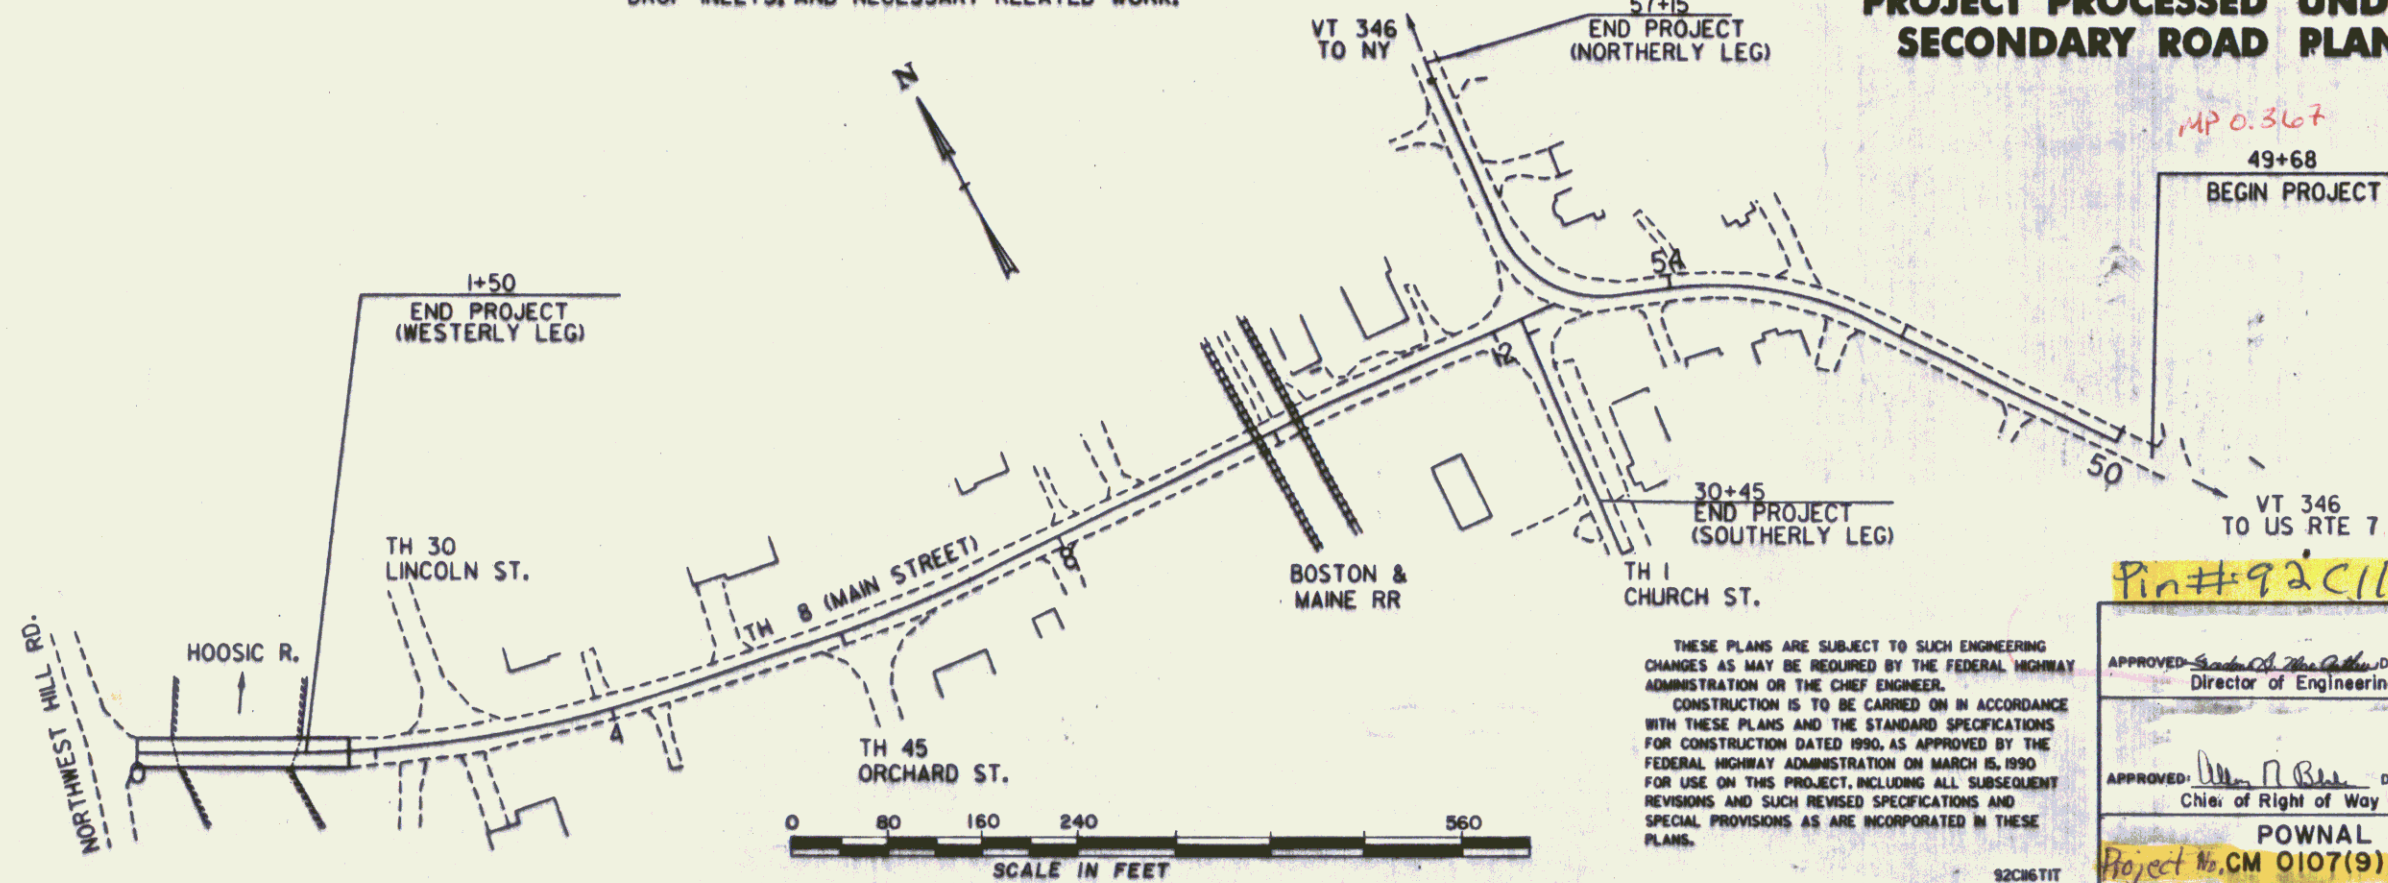

THESE PLANS ARE SUBJECT TO SUCH ENGINEERING  
CHANGES AS MAY BE REQUIRED BY THE FEDERAL HIGHWAY  
ADMINISTRATION OR THE CHIEF ENGINEER.  
CONSTRUCTION IS TO BE CARRIED ON IN ACCORDANCE  
WITH THESE PLANS AND THE STANDARD SPECIFICATIONS  
FOR CONSTRUCTION DATED 1990, AS APPROVED BY THE  
FEDERAL HIGHWAY ADMINISTRATION ON MARCH 15, 1990  
FOR USE ON THIS PROJECT, INCLUDING ALL SUBSEQUENT  
REVISIONS AND SUCH REVISED SPECIFICATIONS AND  
SPECIAL PROVISIONS AS ARE INCORPORATED IN THESE  
PLANS.

1/2102/055050.dwg / 920106.2d

32C65TIT  
25-JAN-1993

|                              |                      |
|------------------------------|----------------------|
| APPROVED: <i>[Signature]</i> | DATE: <i>2/26/93</i> |
| Director of Engineering      |                      |
| POWNA                        |                      |
| Project No. CM 0107(9)S      |                      |
| R.O.W. SHEET 1 OF 6 SHEETS   |                      |

DEC 22 1995