

The Seal of the State of Vermont is located at the top center of the page. It features a shield with a landscape scene: a large evergreen tree in the center, a cow in the foreground, and mountains in the background. Above the shield is a crest with a bent arm holding a sword. A ribbon at the bottom of the shield contains the motto "FREEDOM VERMONT AND UNITY".


R.O.W. PLANS

COUNTY OF CHITTENDEN




BRIDGE NO : N/A

PROJECT DESCRIPTION : THE PROJECT CONSISTS OF LINING THE EXISTING ARCH WITH A PIPE AND EXTEND THE PIPE OUT EITHER SIDE OF THE RAILROAD WITH RELATED SIDESLOPE WORK

116.00 FEET.

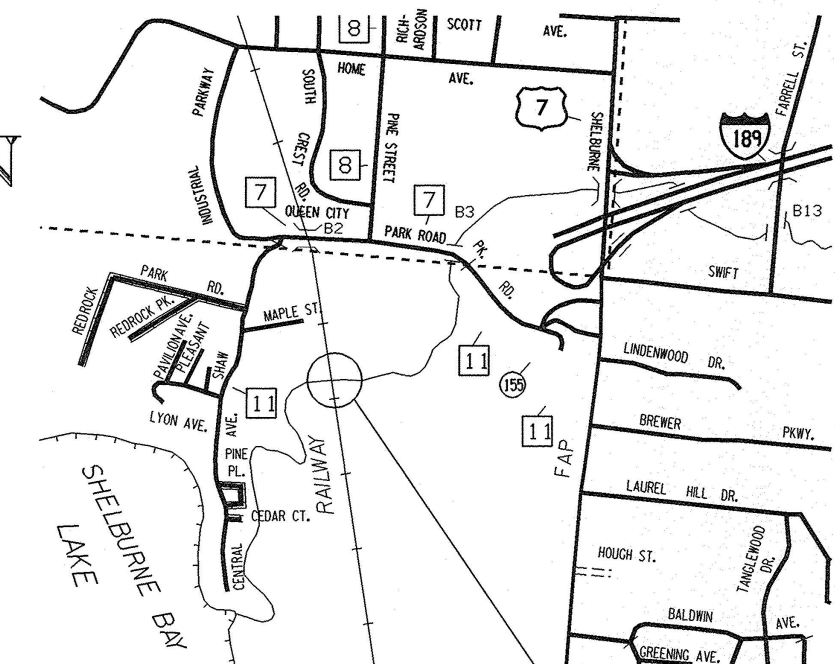

LOCATION MAP
NTS

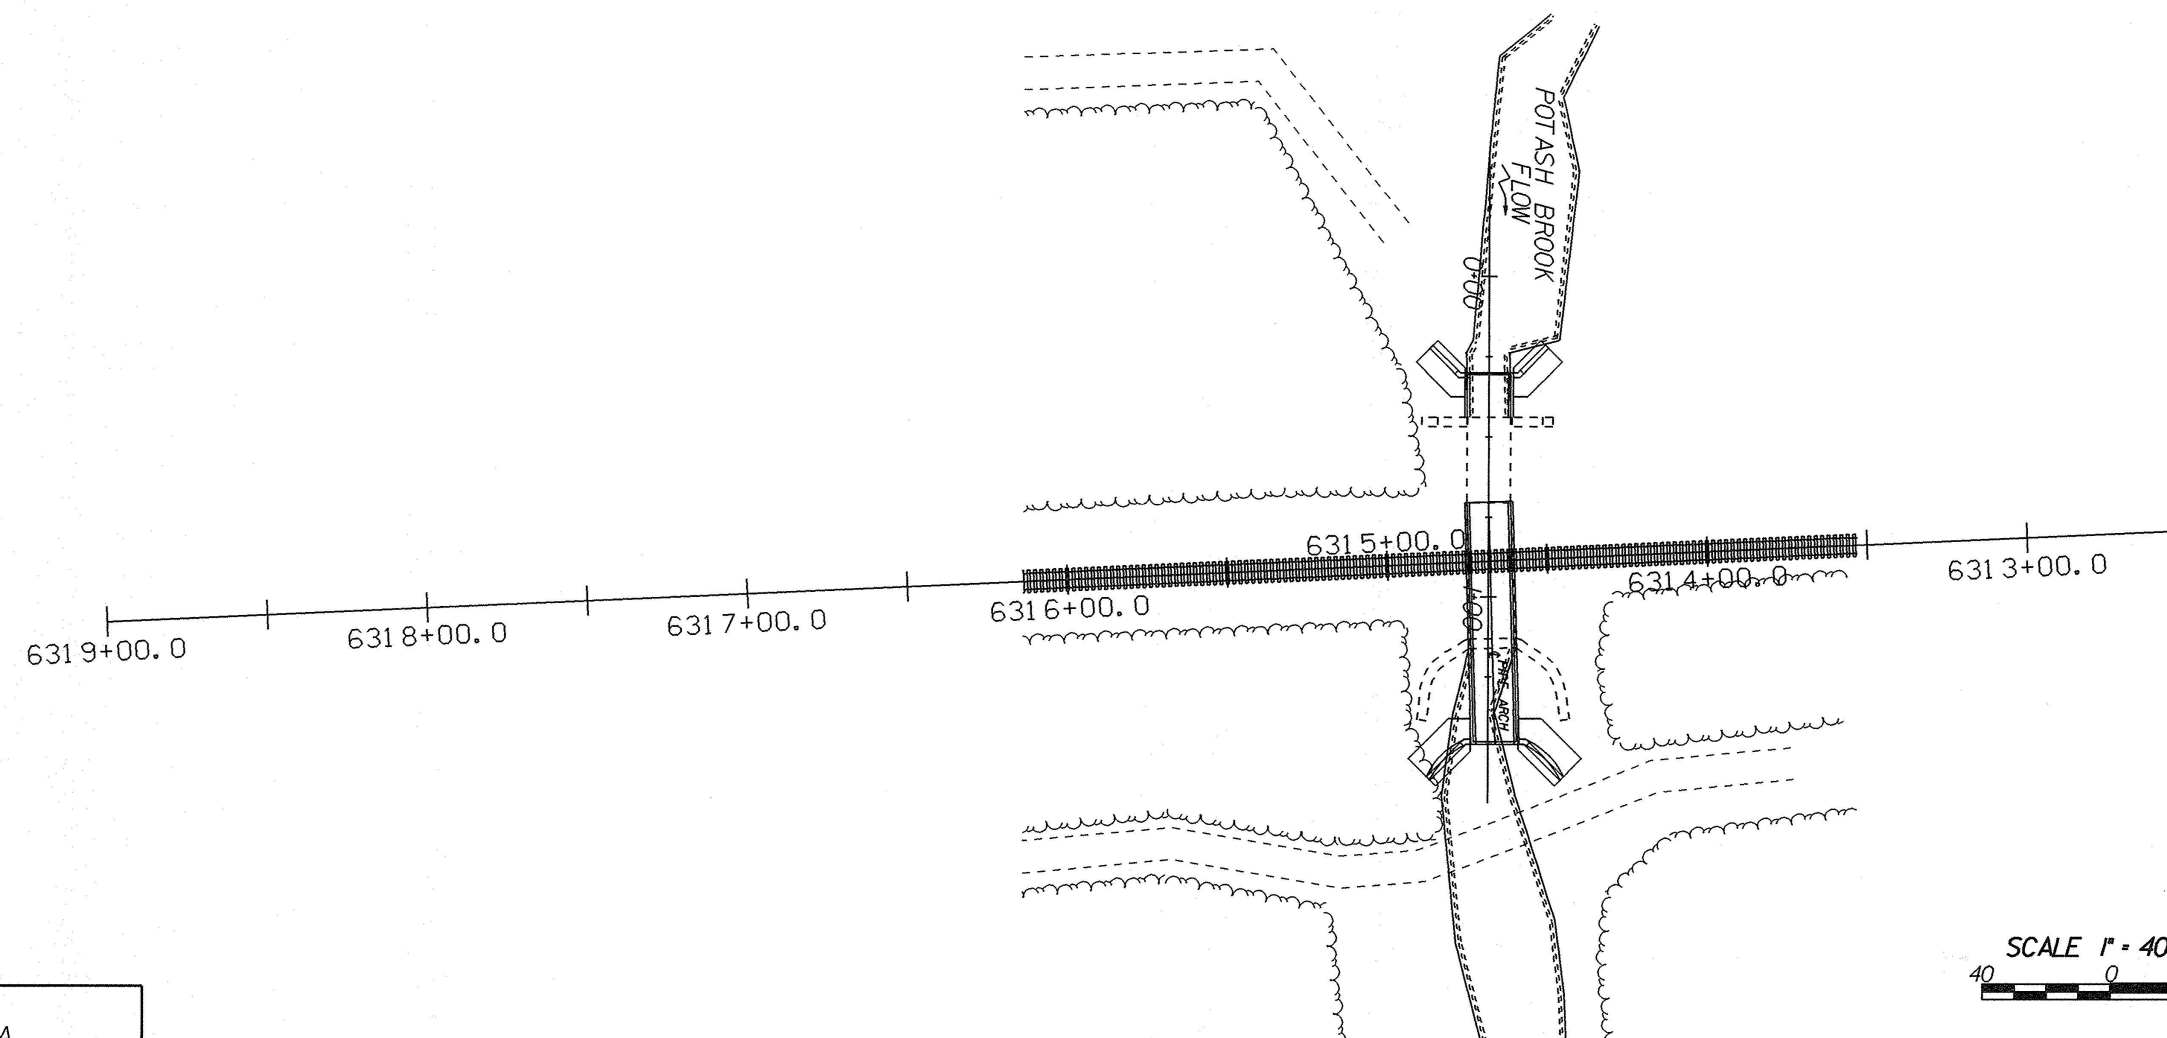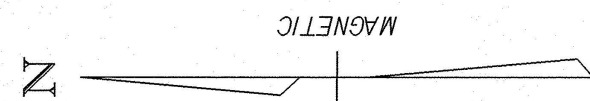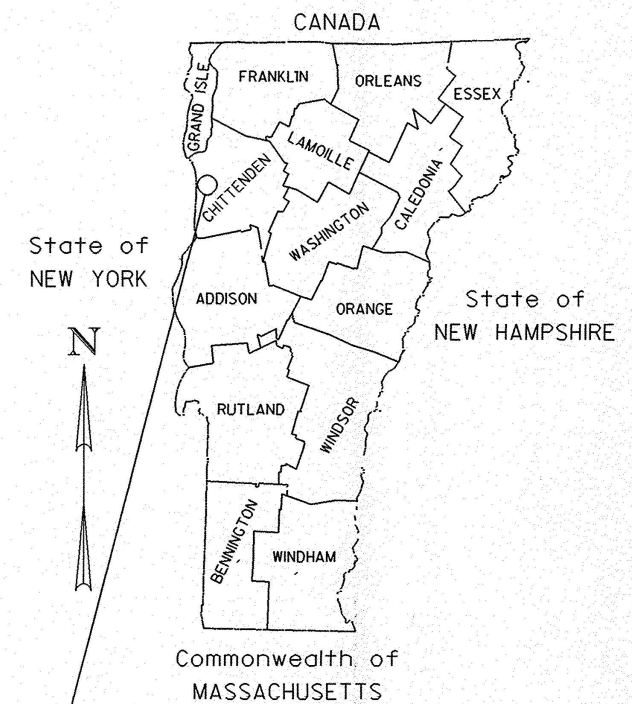

SCALE 1" = 40'-0"

THESE PLANS ARE SUBJECT TO SUCH ENGINEERING CHANGES AS MAY BE REQUIRED BY THE FEDERAL HIGHWAY ADMINISTRATION OR THE CHIEF ENGINEER.

CONSTRUCTION IS TO BE CARRIED ON IN ACCORDANCE WITH THESE PLANS AND THE STANDARD SPECIFICATIONS FOR CONSTRUCTION DATED 1990, AS APPROVED BY THE FEDERAL HIGHWAY ADMINISTRATION ON MARCH 15, 1990 FOR USE ON THIS PROJECT, INCLUDING ALL SUBSEQUENT REVISIONS AND SUCH REVISED SPECIFICATIONS AND SPECIAL PROVISIONS AS ARE INCORPORATED IN THESE PLANS.

APPROVED [Signature] DATE 2/4/99
Director of Project Development

APPROVED Allen N. B. [Signature] DATE 2/4/99
Chief of Right of Way

SOUTH BURLINTON
04-9044

R.O.W. SHEET 1 OF 3 SHEETS

/str6/049044/titledon

929254