

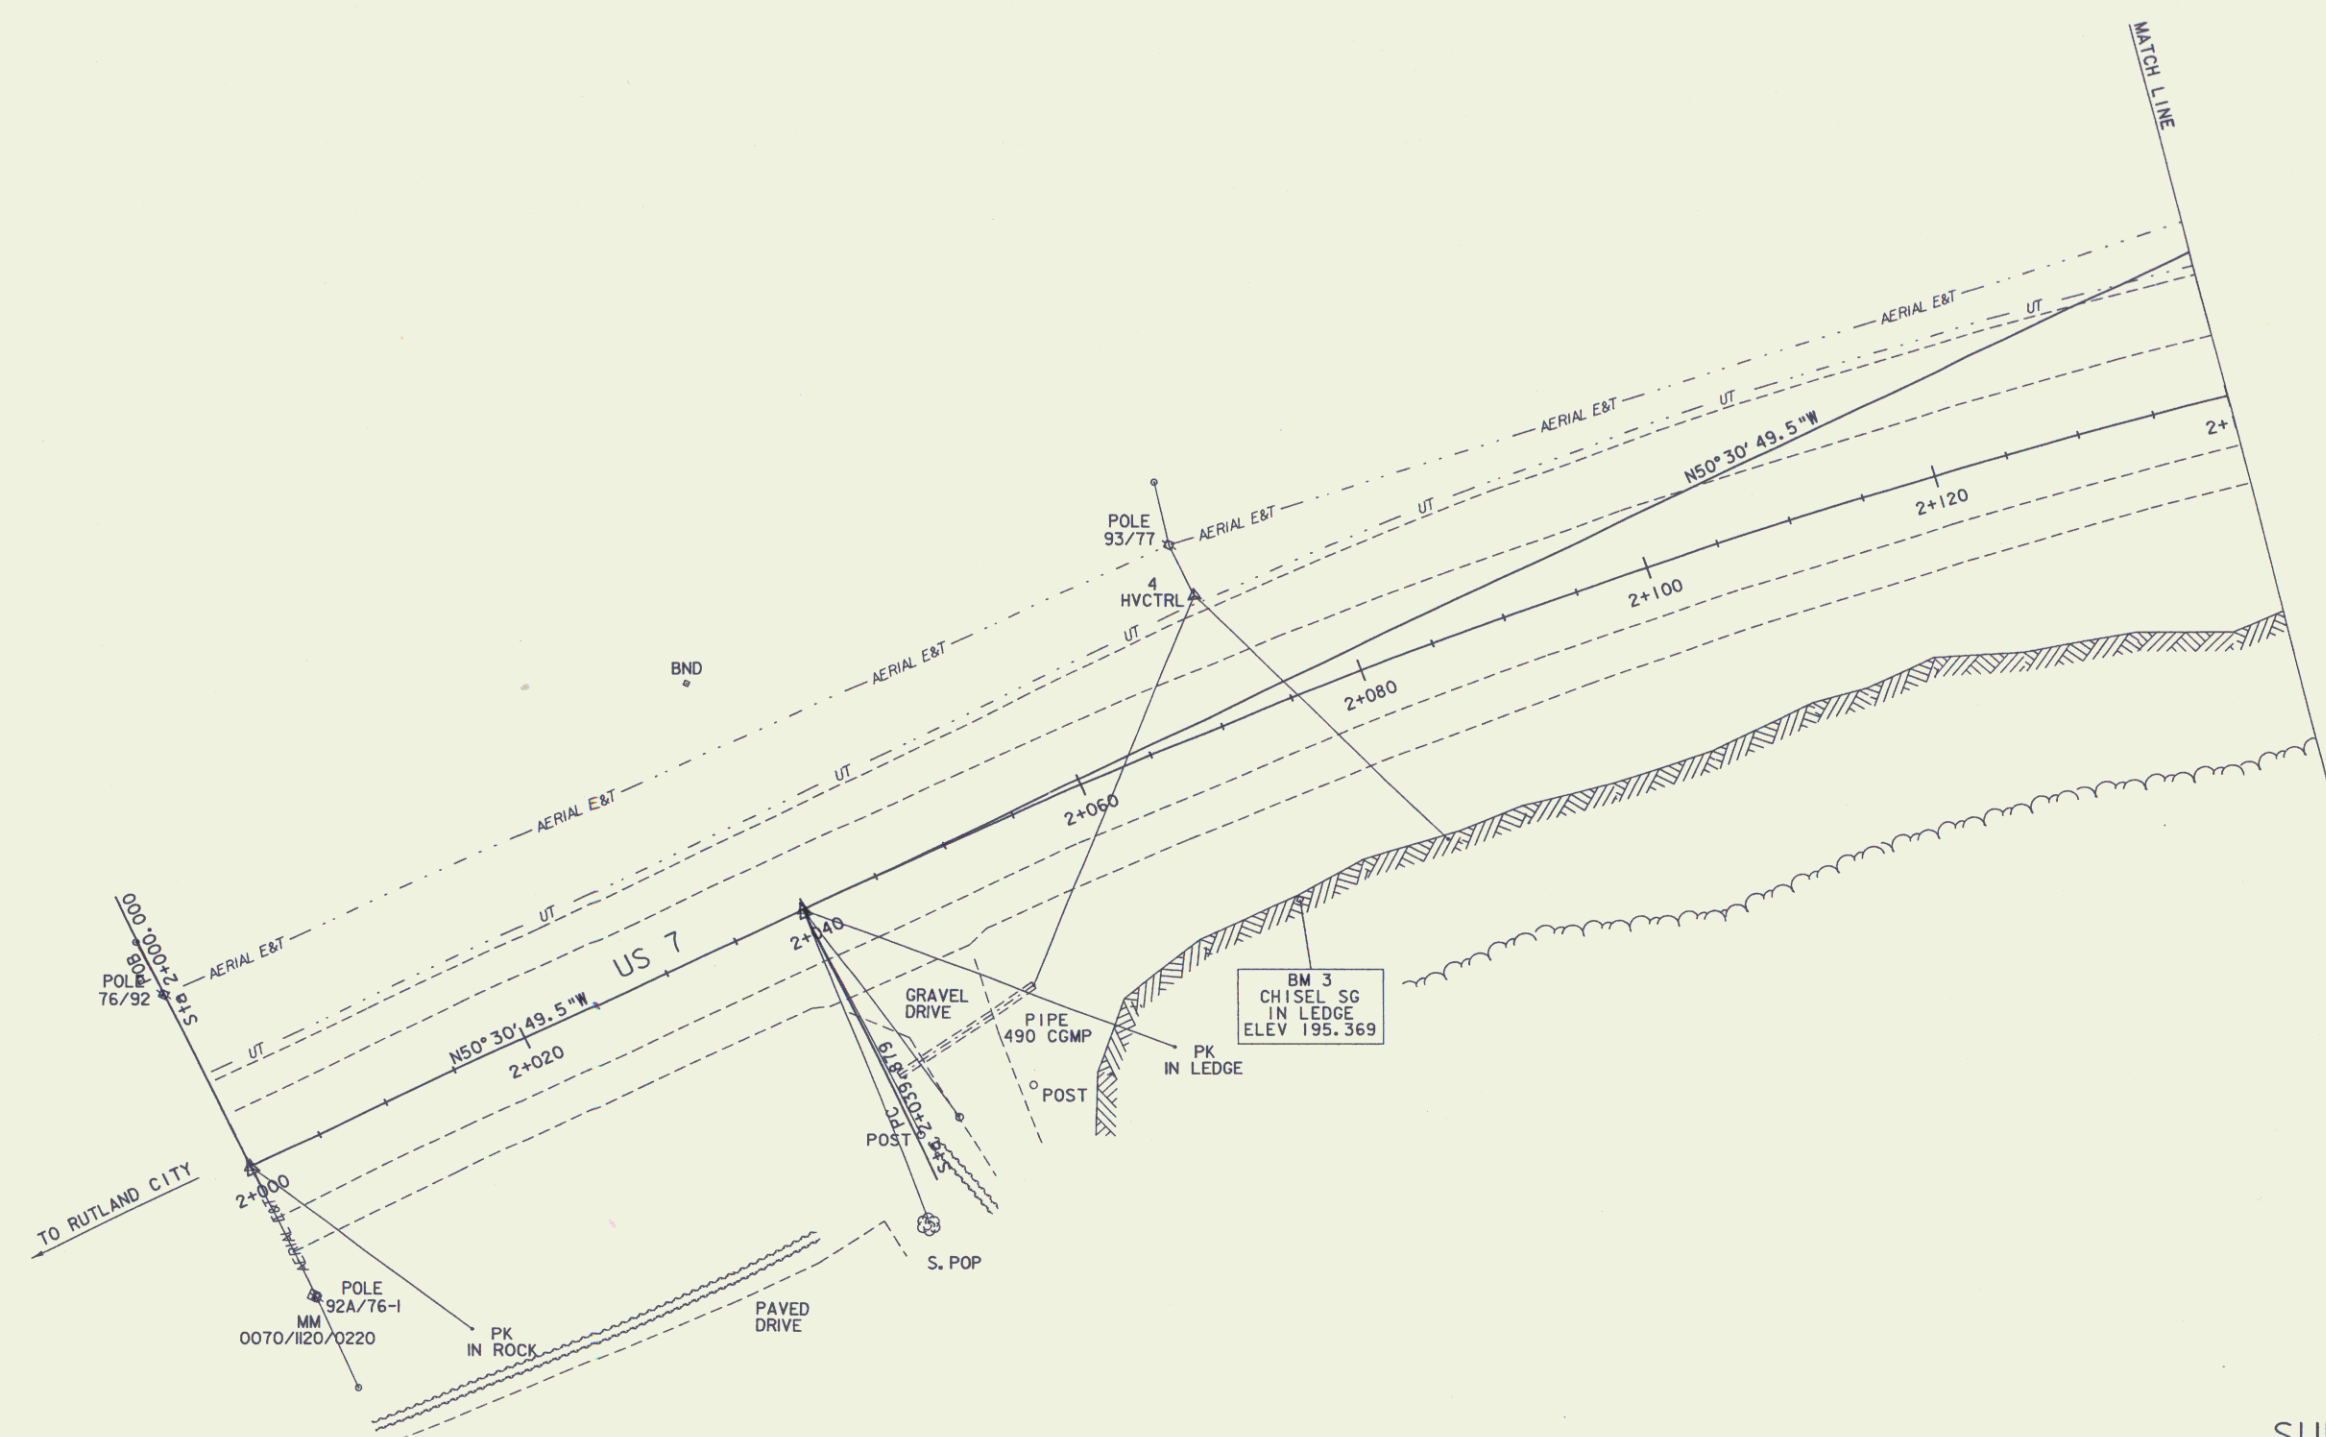


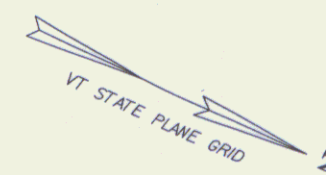

SURVEY PLAN I

DATUM
VERTICAL NAVD 88 GPS
HORIZONTAL NAD 83/92 GPS

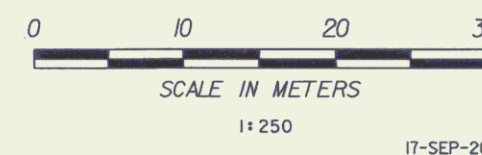

PROJECT: RUTLAND TOWN	PROJECT NO.: BRF 019-3(48)
DESIGN FILE NAME: 95b172/structures/sb172sur.dgn	PLOT DATE: 17-SEP-2004
IPARM FILE NAME: sb197sul.1	SURVEY DATE: 09/14/95
SURVEYED BY: L. ORVIS	DRAWN BY: T. LACKEY
SQUAD LEADER: R. WHITCOMB	SHEET 11 OF 19