

STATE OF VERMONT
AGENCY OF TRANSPORTATION



R.O.W. PLANS

PROPOSED IMPROVEMENT
BRIDGE PROJECT

TOWN OF BROOKLINE - NEWFANE
COUNTY OF WINDHAM

BEGIN R.O.W. PROJECT

BROOKLINE - NEWFANE BHO 1442(25)


STA. 10+097.833 16.2M (53') RT.

ROUTE NO : T.H.1 / T.H.4, CLASS 2 BRIDGE NO : 19

PROJECT LOCATION : BEGINNING AT A POINT ON T.H.4 APPROXIMATELY 0.823 KILOMETERS EASTERLY FROM THE
INTERSECTION OF T.H.4 AND VT.30 AND PROCEED EASTERLY 0.13 KILOMETERS ALONG T.H.4

PROJECT DESCRIPTION : REHABILITATION OF THE EXISTING BRIDGE INCLUDING RELATED APPROACH ROADWAY
AND CHANNEL WORK.

LENGTH OF STRUCTURE : 58.954 METERS.
LENGTH OF ROADWAY : 71.046 METERS.
LENGTH OF PROJECT : 130.000 METERS.
LENGTH OF R.O.W. PROJECT : 183.197 METERS. (591.962 FEET)

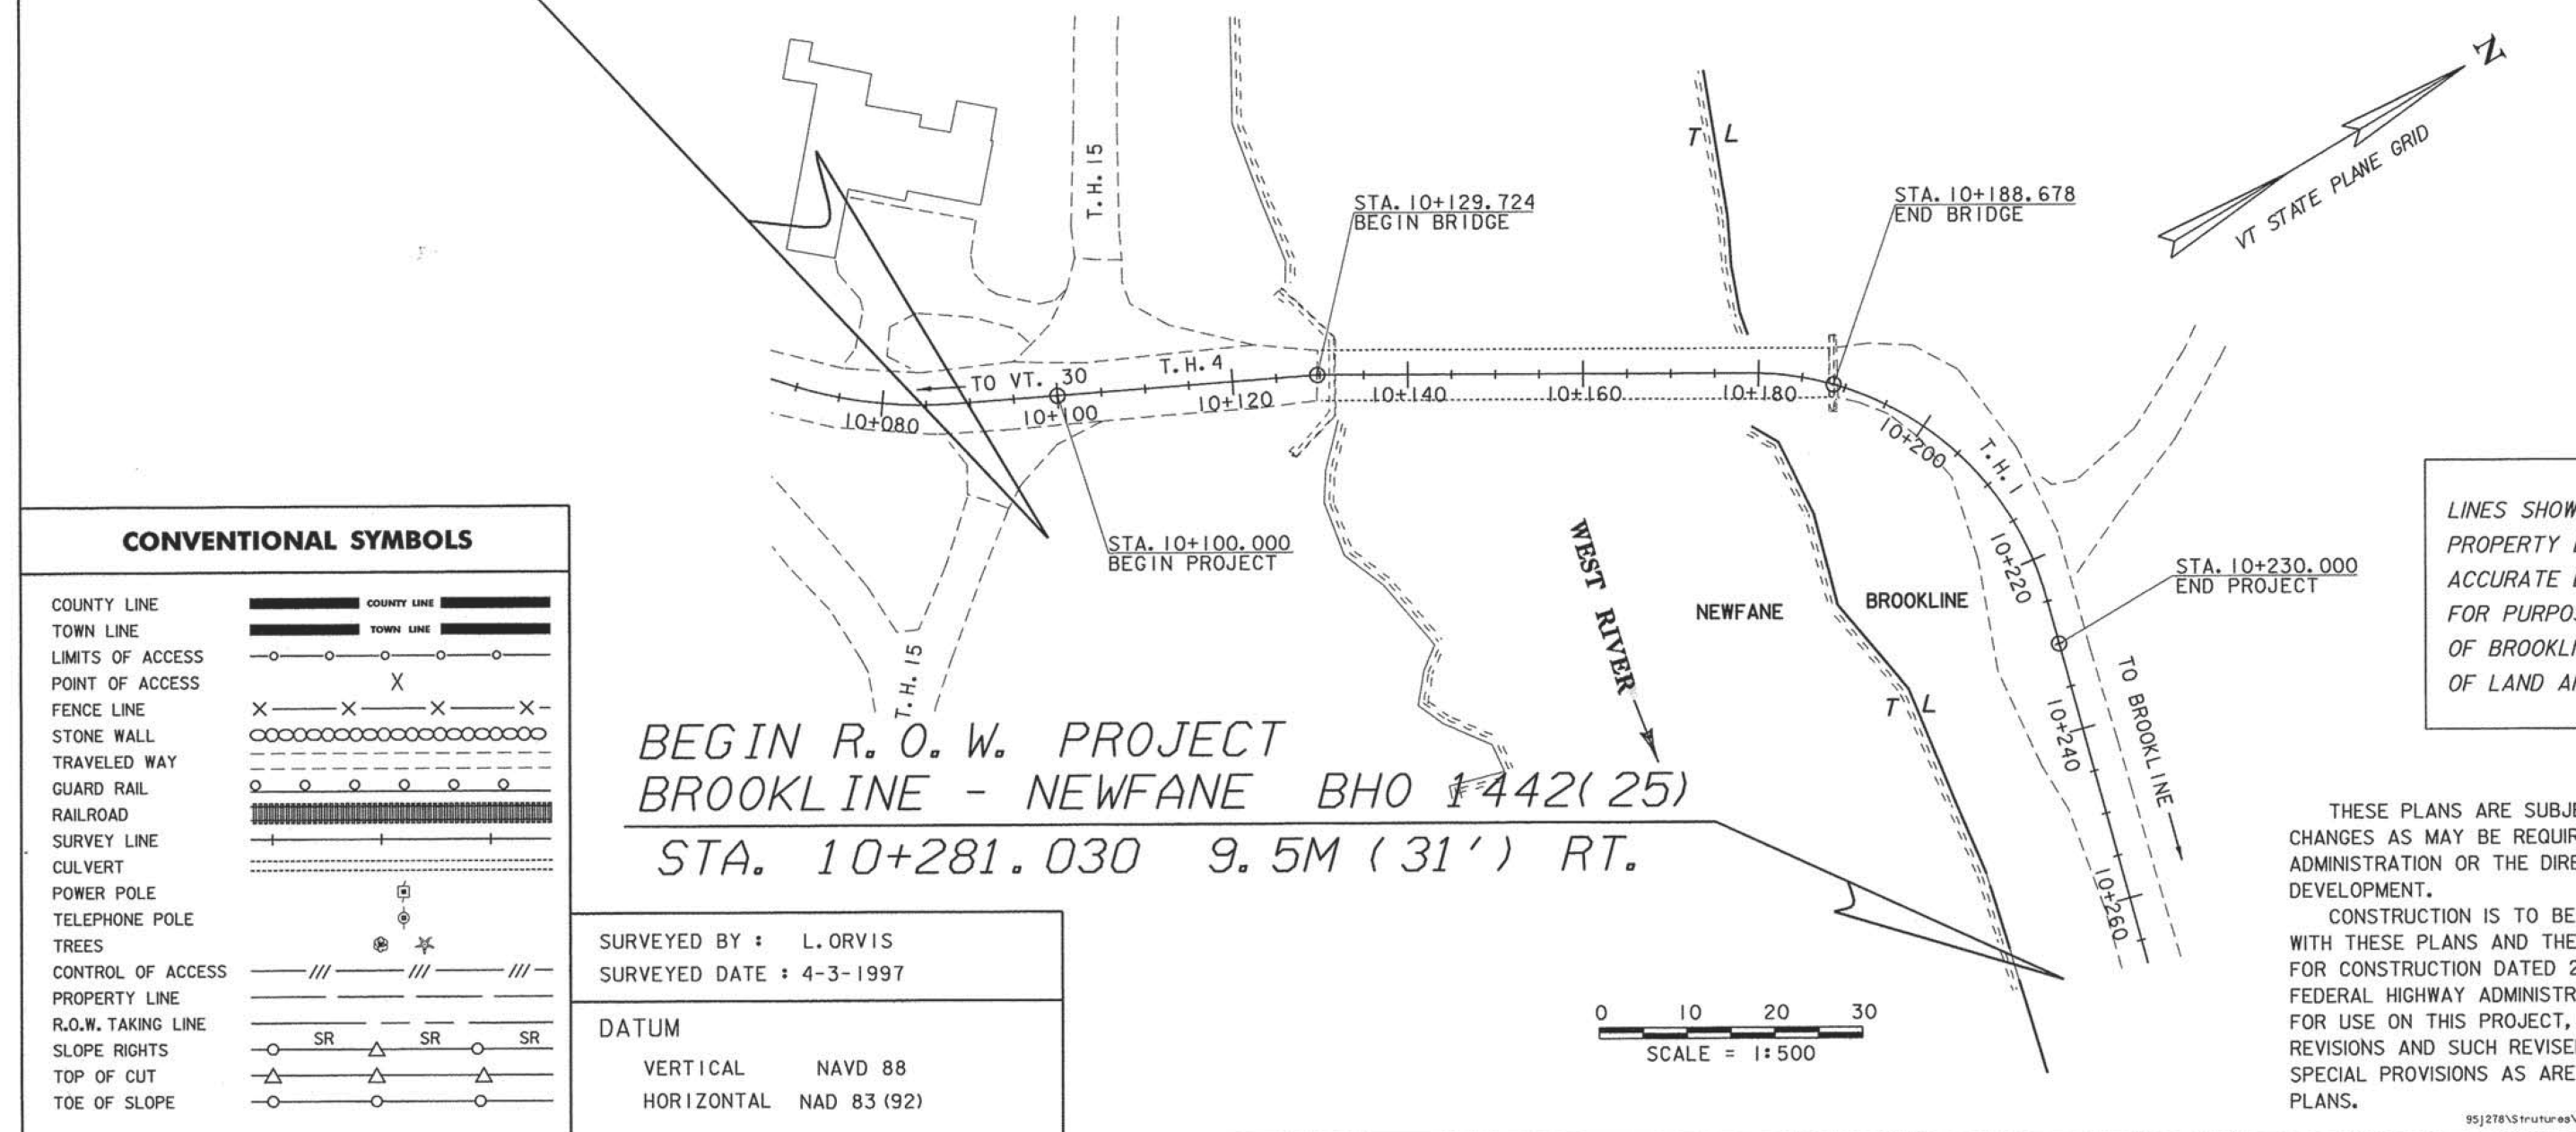

CONVENTIONAL SYMBOLS

COUNTY LINE	
TOWN LINE	
LIMITS OF ACCESS	
POINT OF ACCESS	
FENCE LINE	
STONE WALL	
TRAVELED WAY	
GUARD RAIL	
RAILROAD	
SURVEY LINE	
CULVERT	
POWER POLE	
TELEPHONE POLE	
TREES	
CONTROL OF ACCESS	
PROPERTY LINE	
R.O.W. TAKING LINE	
SLOPE RIGHTS	
TOP OF CUT	
TOE OF SLOPE	

BEGIN R.O.W. PROJECT
BROOKLINE - NEWFANE BHO 1442(25)
STA. 10+281.030 9.5M (31') RT.

SURVEYED BY : L. ORVIS
SURVEYED DATE : 4-3-1997

DATUM
VERTICAL NAVD 88
HORIZONTAL NAD 83 (92)

LINES SHOWN
PROPERTY LINE
ACCURATE BASED
FOR PURPOSES
OF BROOKLINE
OF LAND AND

THESE PLANS ARE SUBJECT TO
CHANGES AS MAY BE REQUIRED BY
ADMINISTRATION OR THE DIRECTOR
DEVELOPMENT.
CONSTRUCTION IS TO BE DONE
WITH THESE PLANS AND THE
FOR CONSTRUCTION DATED 20
FEDERAL HIGHWAY ADMINISTRATION
FOR USE ON THIS PROJECT, IN
REVISIONS AND SUCH REVISED
SPECIAL PROVISIONS AS ARE IN
PLANS.