


PLAN	DATE
By	10-22-63
Designed	
Traced	

- * THREE CABLE GUARD RAIL
w/ STEEL POSTS
SB LT 2312+90 - 2324+60
SB LT 2312+90 - 2320+00
NB LT 2314+80 - 2330+00
NB LT 2317+00 - 2330+00
- * TREATED TIMBER CURB
ITEM 558
NB-2314+84 - 2331+100 LT
SB-2322+50 - 2324+55 LT
- * BITUMINOUS CONCRETE CURB
ITEM 555
SB 2314+90 - 2320+00 LT
SB 2316+00 - 2320+00 LT
NB 2316+50 - 2330+00 LT
- CLEADING & TRIMMING
ITEM 601
2312+00 - 2328+00 SB
- DRILLING & BLASTING
ITEM 114
SB 2312+00 - 2312+40
SB 2313+50 - 2315+60
NB 2314+00 - 2316+50.33
SB 2321+40 - 2322+30
- PROPERTY LINE FENCE
w/ STEEL POSTS, ITEM 593-B
SB LT 2312+00 - 2328+00

* These items are Stage 2 Construction.
NOTE:-
CONTROL OF ACCESS is COMPLETE
on THIS SHEET.

PARCEL
QUANTITY
TAKING
RIGHTS
TITLE TAYLOR
RECORDED
L 212 STA 2315+55 SB-2329+50 NB
LAWRENCE & WHEELER, INC.
6.4 A ± LA REM 83.6 A ±
DRAINAGE 2320+50 - SB LT 1
LOSS OF ACCESS - 2324+32 - 2329+50 NEAR EAST OF TAKE
WD 10-B-63 (60.0A1)
SPRINGFIELD 5 316 10-22-63

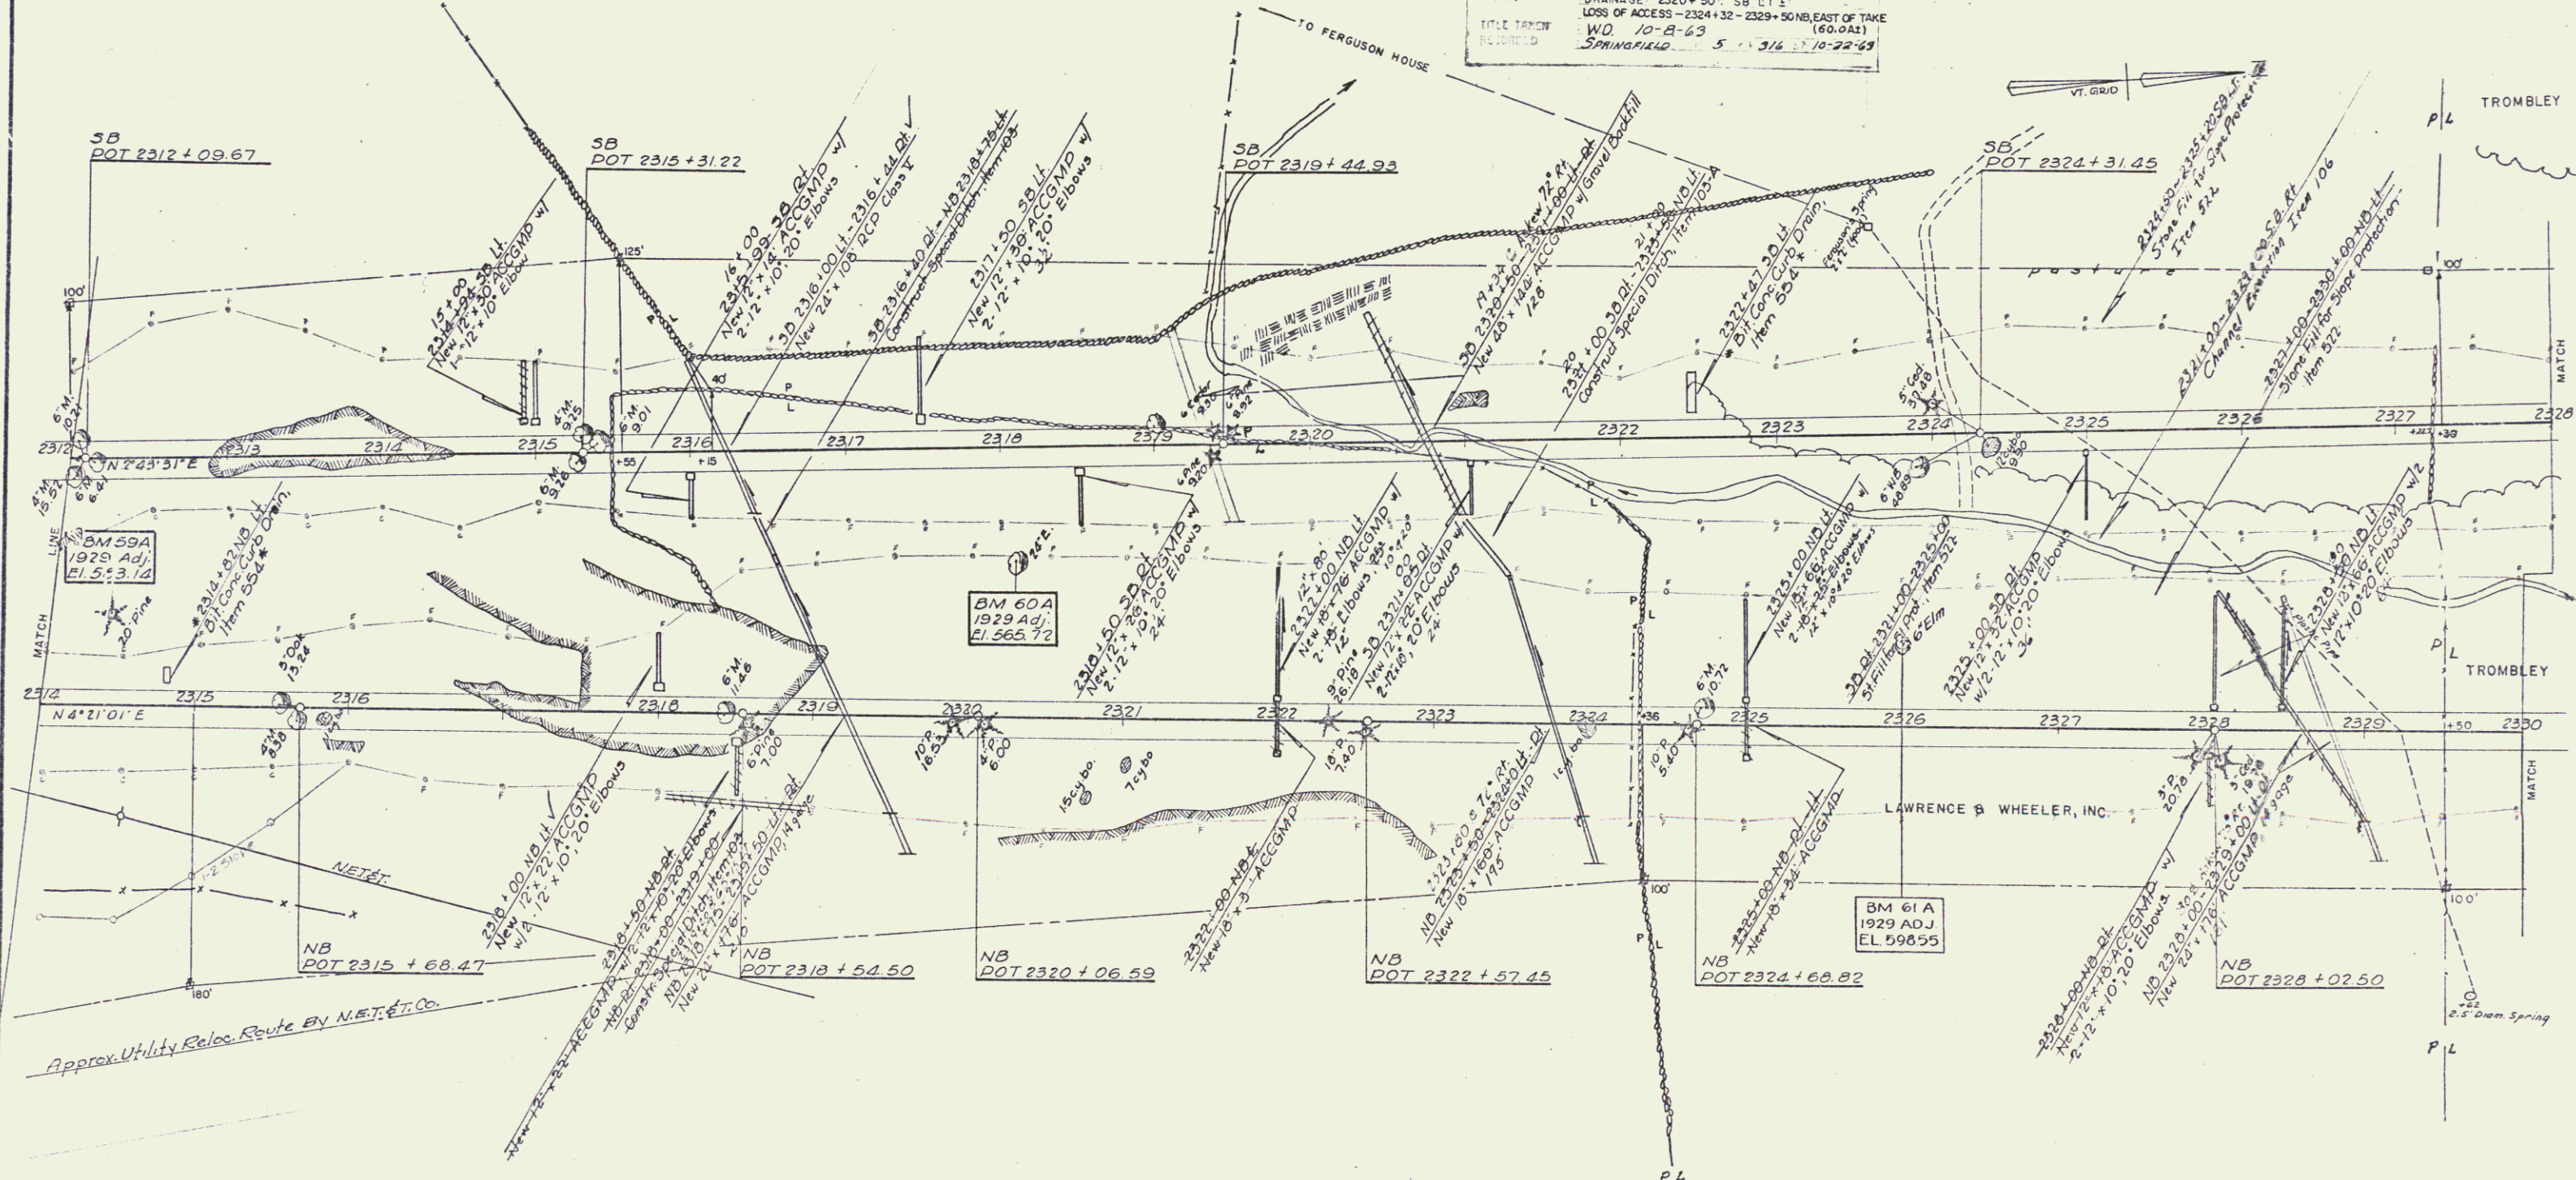

STAGE 1 CONSTRUCTION
SPRINGFIELD
191-1(13)
SH 29 OF 282