



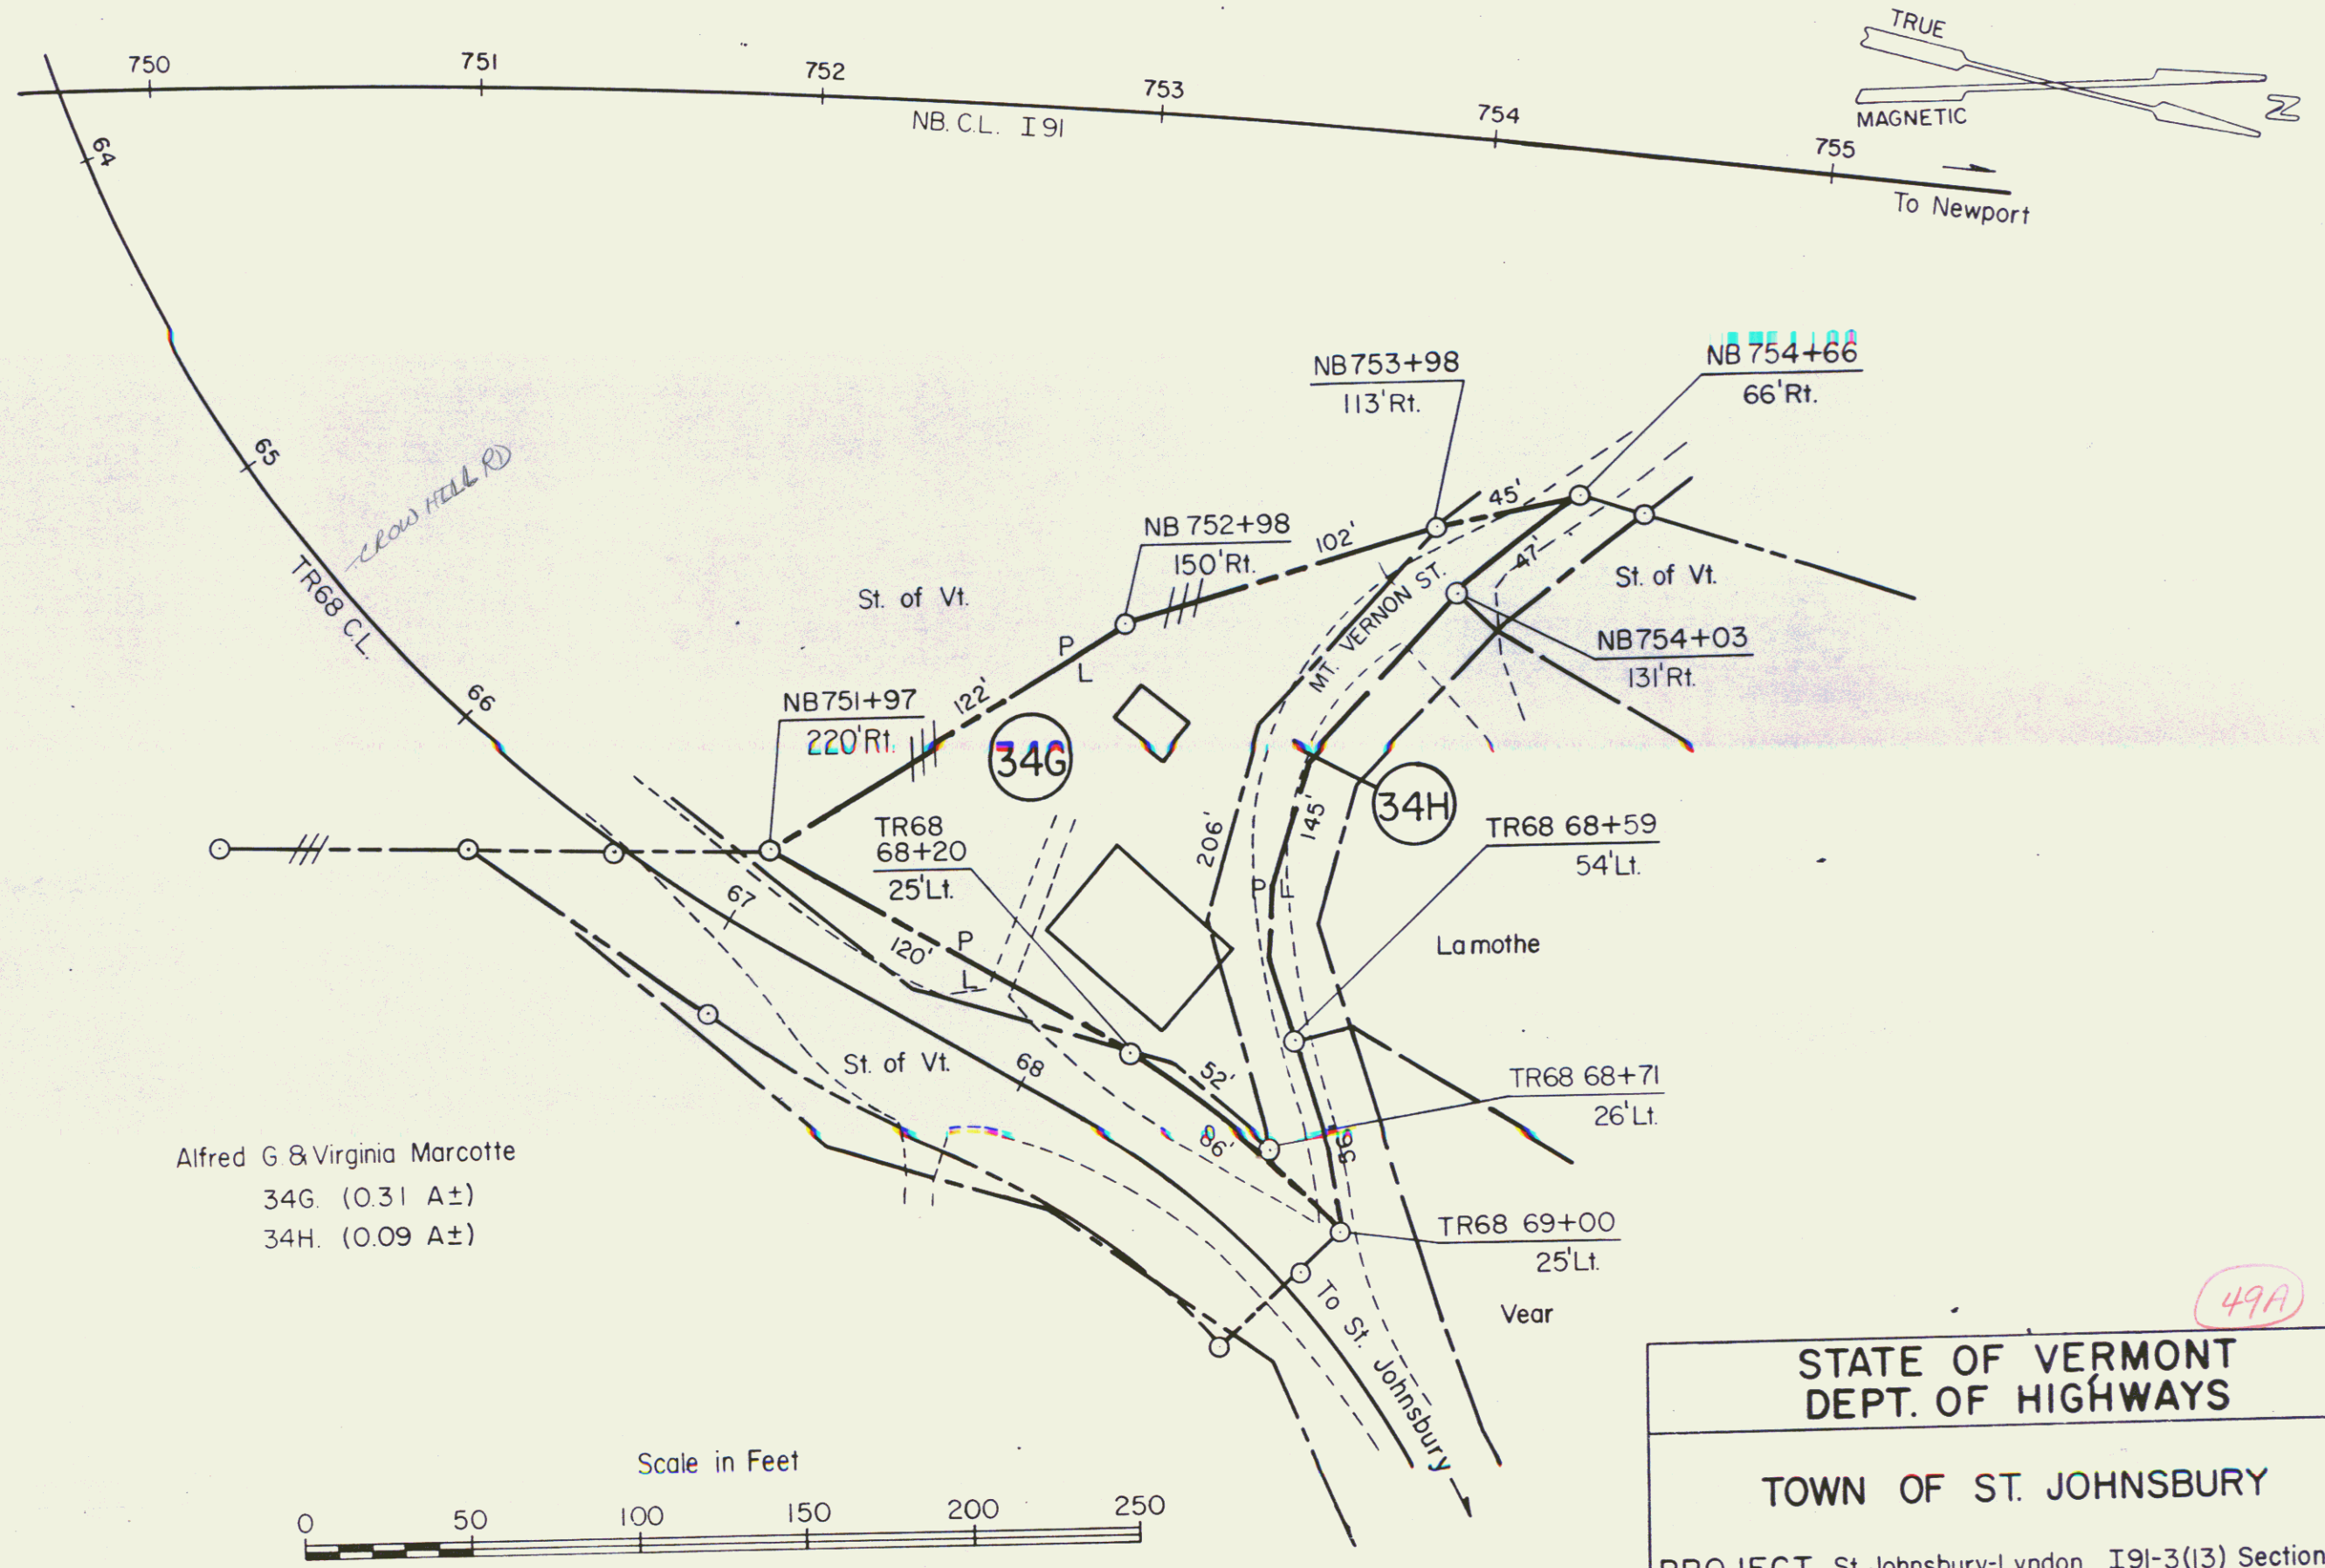

Alfred G & Virginia Marcotte
34G. (0.31 A±)
34H. (0.09 A±)

Scale in Feet

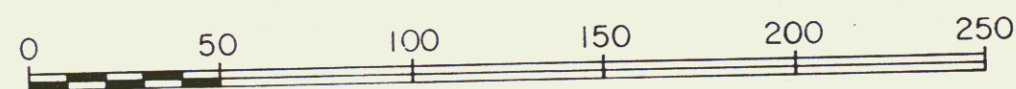

STATE OF VERMONT DEPT. OF HIGHWAYS		
TOWN OF ST. JOHNSBURY		
PROJECT St. Johnsbury-Lyndon I91-3(13) Section I		
APPROX. SCALE 1"= 50'	DATE 4-24-75	DRAWN BY ROD S.