


CONTROL OF ACCESS IS COMPLETE ON THIS SHEET.

NOVEN WIRE FENCE WITH STEEL POSTS
N.B. STA. 1118+00 RT. TO RAMP "C" STA. 2+50 RT.

CHALK LINE FENCE (6" HIGH)
S.B. STA. 1118+00 TO STA. 1133+00 LT.

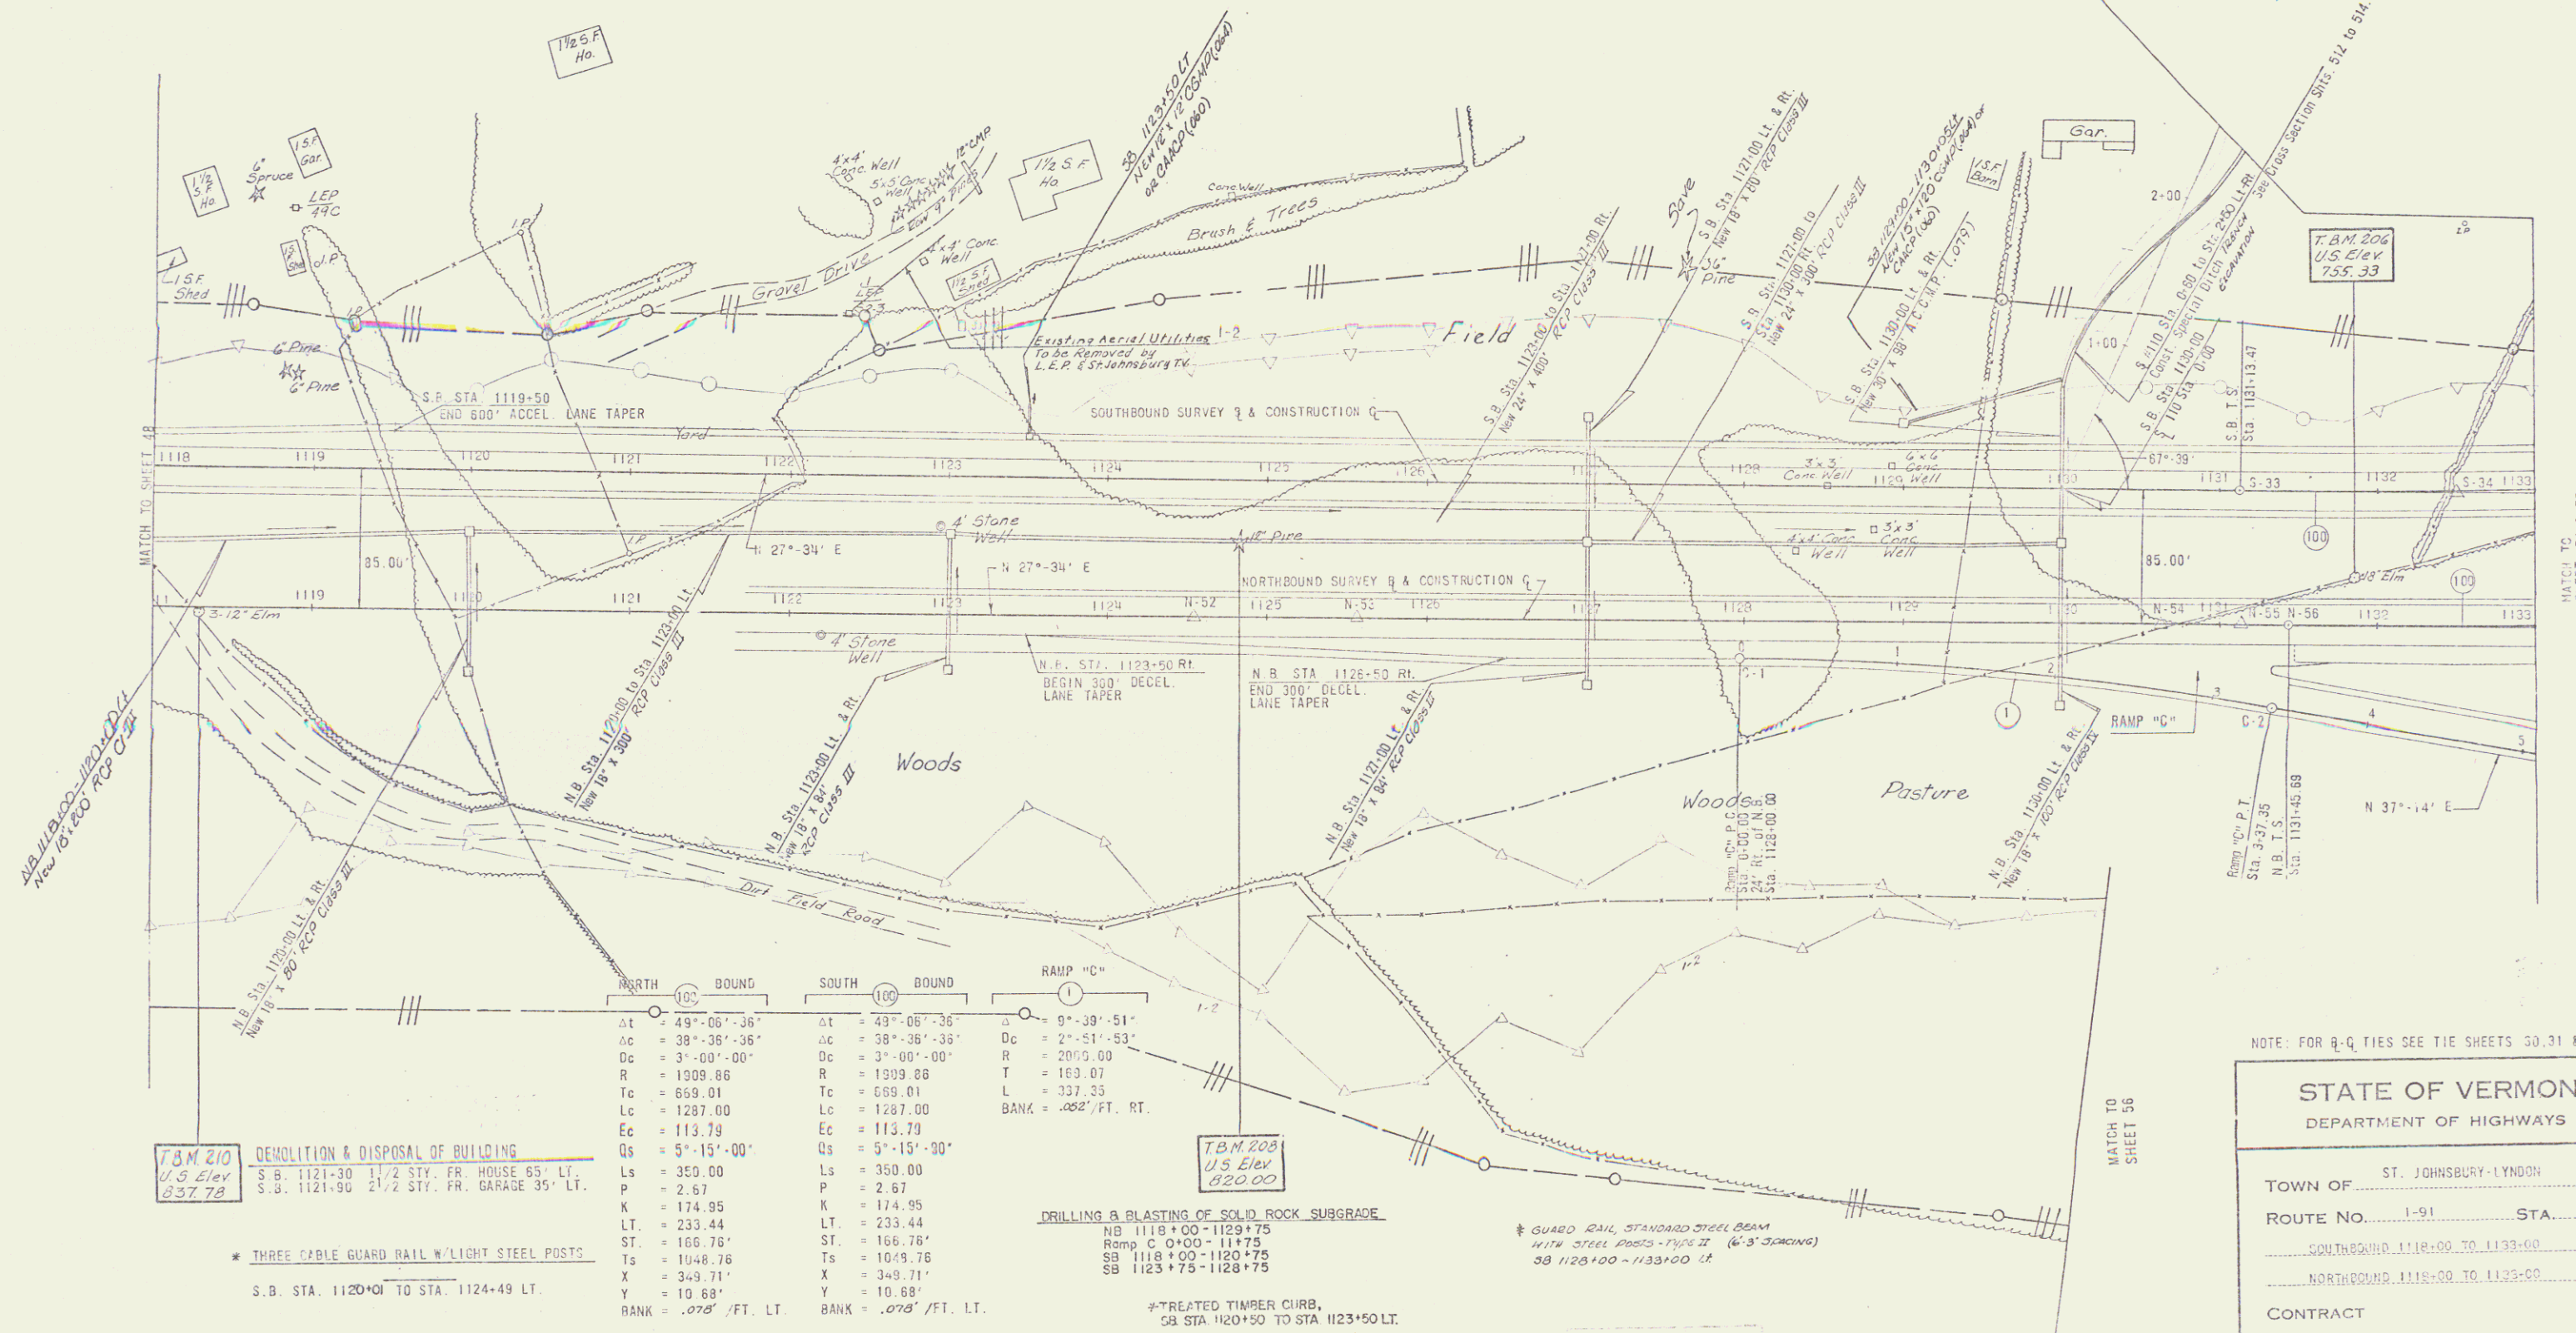

DEMOLITION & DISPOSAL OF BUILDING
U.S. Elev 837.78
1121+30 1 1/2 STY. FR. HOUSE 65' LT.
1121+90 2 1/2 STY. FR. GARAGE 35' LT.

* THREE CABLE GUARD RAIL W/LIGHT STEEL POSTS
S.B. STA. 1120+01 TO STA. 1124+49 LT.

NORTH BOUND		SOUTH BOUND	
Δt	= 49°-05'-36"	Δt	= 49°-05'-36"
Δc	= 38°-36'-36"	Δc	= 38°-36'-36"
Dc	= 3°-00'-00"	Dc	= 3°-00'-00"
R	= 1909.86	R	= 1909.86
Tc	= 669.01	Tc	= 669.01
Lc	= 1287.00	Lc	= 1287.00
Ec	= 113.79	Ec	= 113.79
Qs	= 5°-15'-00"	Qs	= 5°-15'-00"
Ls	= 350.00	Ls	= 350.00
P	= 2.67	P	= 2.67
K	= 174.95	K	= 174.95
LT	= 233.44	LT	= 233.44
ST	= 166.76	ST	= 166.76
Ts	= 1048.76	Ts	= 1048.76
X	= 349.71	X	= 349.71
Y	= 10.68	Y	= 10.68
BANK	= .078' / FT. LT.	BANK	= .078' / FT. LT.

DRILLING & BLASTING OF SOLID ROCK SUBGRADE
NB 1118+00-1129+75
Ramp C 0+00-11+75
SB 1118+00-1120+75
SB 1123+75-1128+75
#TREATED TIMBER CURB,
SB STA 1120+50 TO STA 1123+50 LT.

* GUARD RAIL STANDARD STEEL BEAM
WITH STEEL POSTS-TYPE II (6'S JACOBI)
SB 1126+00-1133+00 LT

NOTE: FOR R-Q TIES SEE TIE SHEETS 50, 51 & 52.

STATE OF VERMONT DEPARTMENT OF HIGHWAYS	
TOWN OF ST. JOHNSBURY-LYNDON	
ROUTE NO. 1-91	STA. 1118+00 TO 1133+00
SOUTHBOUND 1118+00 TO 1133+00	
NORTHBOUND 1118+00 TO 1133+00	
CONTRACT	
STAGE CONSTRUCTION II	
PROJECT NO. 1001-11 (17)	SHEET 51 OF 55

* DENOTES STAGE 2 ITEMS
CLARKSON, CLOUGH AND YOKEL
CONSULTING ENGINEERS
ALBANY NEW YORK

SURVEYED BY
CHECKED BY
COMPLETED