

INDEX OF SHEETS

STATE OF VERMONT
DEPARTMENT OF HIGHWAYS

PROPOSED IMPROVEMENT

INTERSTATE PROJECT

TOWN OF DERBY
COUNTY OF ORLEANS
INTERSTATE ROUTE 91
BARTON-DERBY LINE ROAD




BEGINNING AT A POINT MILES SOUTHERLY OF THE
INTERSECTION OF INTERSTATE ROUTE 91 AND U.S. ROUTE 5
AND EXTENDING NORTHERLY 2.257 MILES

LENGTH OF ROADWAY 14,663.02 FEET = 2.777 MILES
LENGTH OF BRIDGE 5,000 FEET = .944 MILE
LENGTH OF PROJECT 14,663.02 FEET = 2.757 MILES


ADT 1967 1650
ADT 1987 3870
DHV 1987 615
D 51.5%
T 7%

Project # 91-3(12)

Pin # 99R071

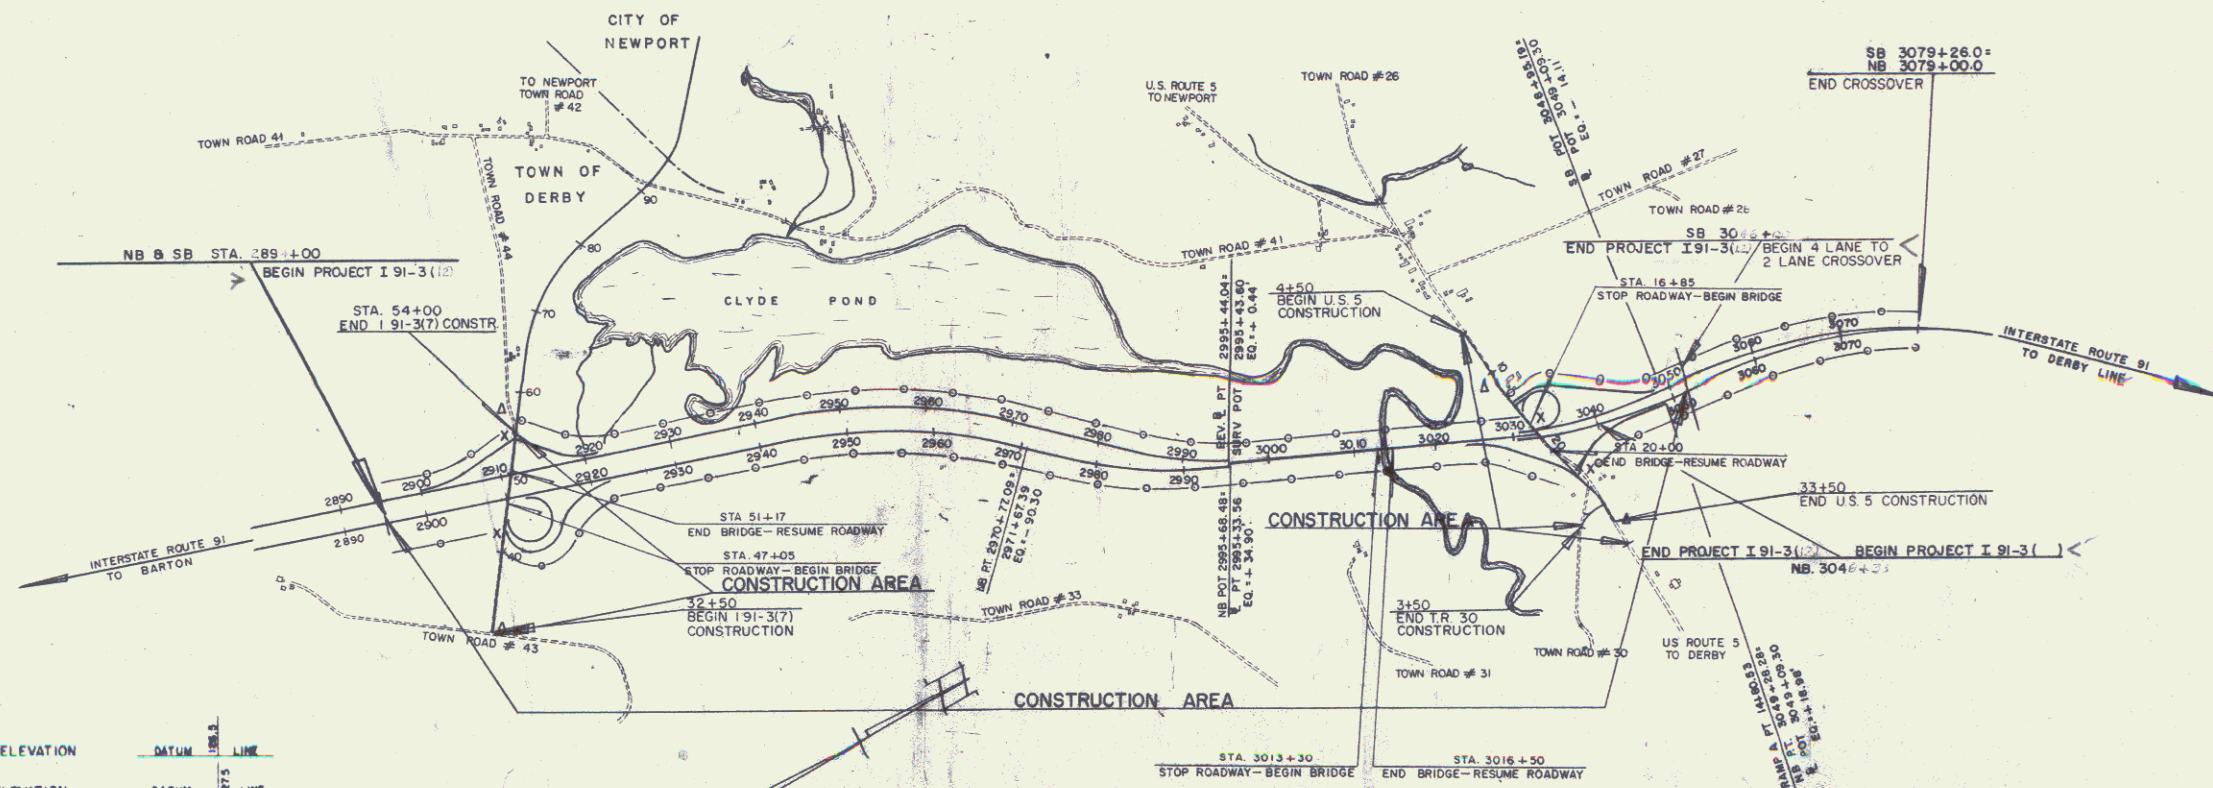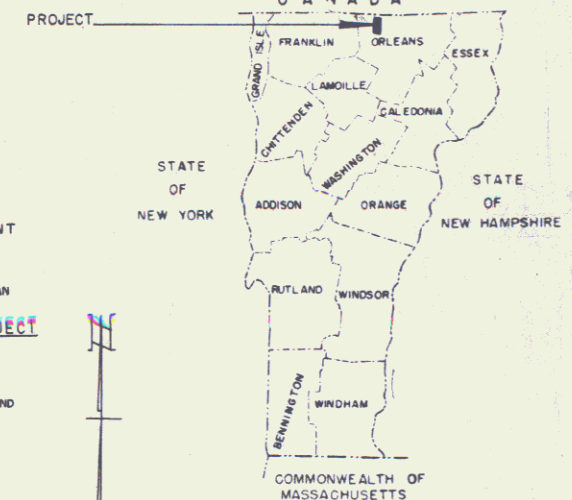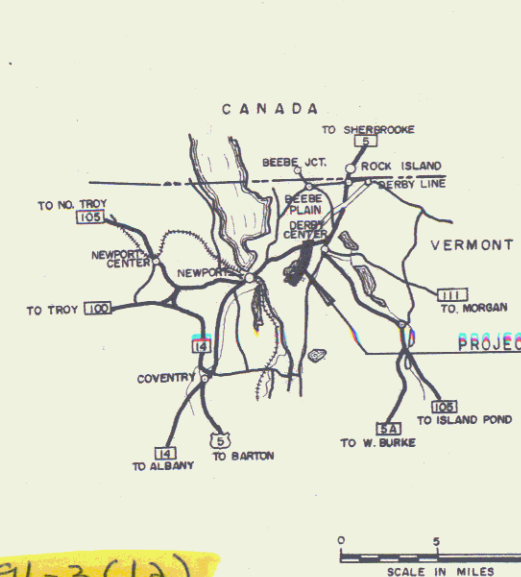

CONVENTIONAL SIGNS

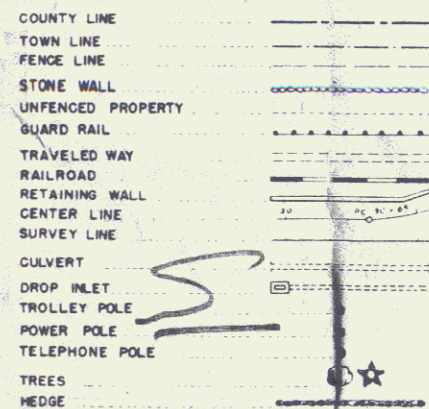

GROUND ELEVATION

GRADE ELEVATION

CURVE DATA

DEFLECTION OF ANGLE

DEGREE OF CURVE

RADIUS OF CURVE

TANGENT DISTANCE

LENGTH OF CURVE

EXTERNAL DISTANCE

POINT OF INTERSECTION

POINT OF CURVE

POINT OF TANGENT

POINT ON TANGENT

POINT ON SUB-TANGENT

CONTROL OF ACCESS
POINT OF ACCESS
CONSTRUCTION IDENTIFICATION SIGNS
ROW
SLOPE RIGHTS

SCALE IN FEET

THESE PLANS ARE SUBJECT TO SUCH REVISIONS AS MAY BE
REQUIRED BY THE BUREAU OF PUBLIC ROADS OR THE COMMISSIONER
OF HIGHWAYS.

CONSTRUCTION IS TO BE CARRIED ON IN ACCORDANCE WITH
THESE PLANS AND THE STANDARD SPECIFICATIONS FOR HIGHWAY AND BRIDGE
CONSTRUCTION, DATED APRIL 1964 AS APPROVED BY THE BUREAU OF
PUBLIC ROADS ON OCTOBER 12, 1964, INCLUDING ALL SUBSEQUENT
APPROVED REVISIONS AND SUCH REVISED SPECIFICATIONS AND SPECIAL
PROVISIONS AS ARE INCORPORATED IN THESE PLANS.

DEPARTMENT OF COMMERCE
BUREAU OF PUBLIC ROADS

MP 169.37-172.63

APPROVED

DIVISION ENGINEER DATE

APPROVED
DATE NOV 9/1964

APPROVED
DATE 22 JULY 1964

APPROVED
DATE NOV 23, 1964

APPROVED
DATE 27 JULY 1964

APPROVED
DATE 7/27/64

APPROVED
DATE NOV 9/1964

APPROVED
DATE NOV 9/1964

PROJECT I NO. 91-3(1)

SHEET 1 OF 4 SHEETS