
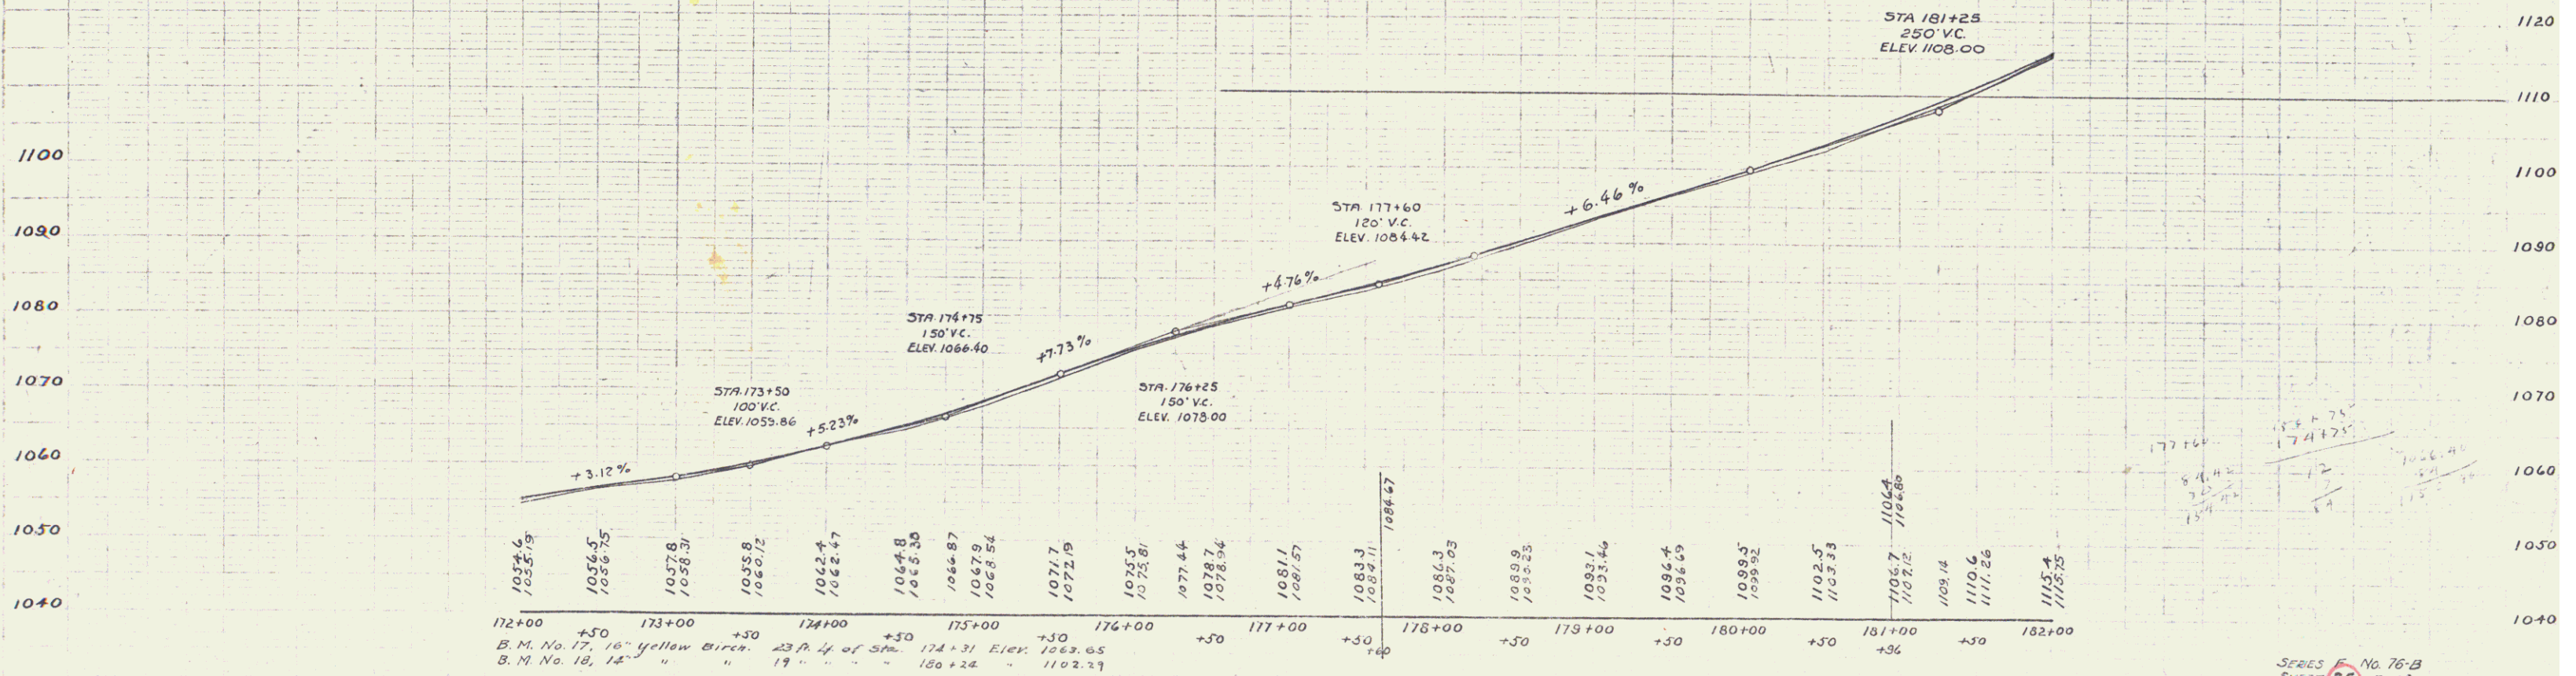


WOOD GUARD RAIL REQUIRED		
CULVERT STATION	LEFT	RIGHT
180+96	24'	24'

NEW CORR. GALV. METAL PIPE CULVERTS REQUIRED			
STATION	SIZE	LENGTH	CEMENT RUBBLE MASONRY
180+96	18"	32'	3.3 cy.

SHEET		DATE	
76-B	1930	25	69

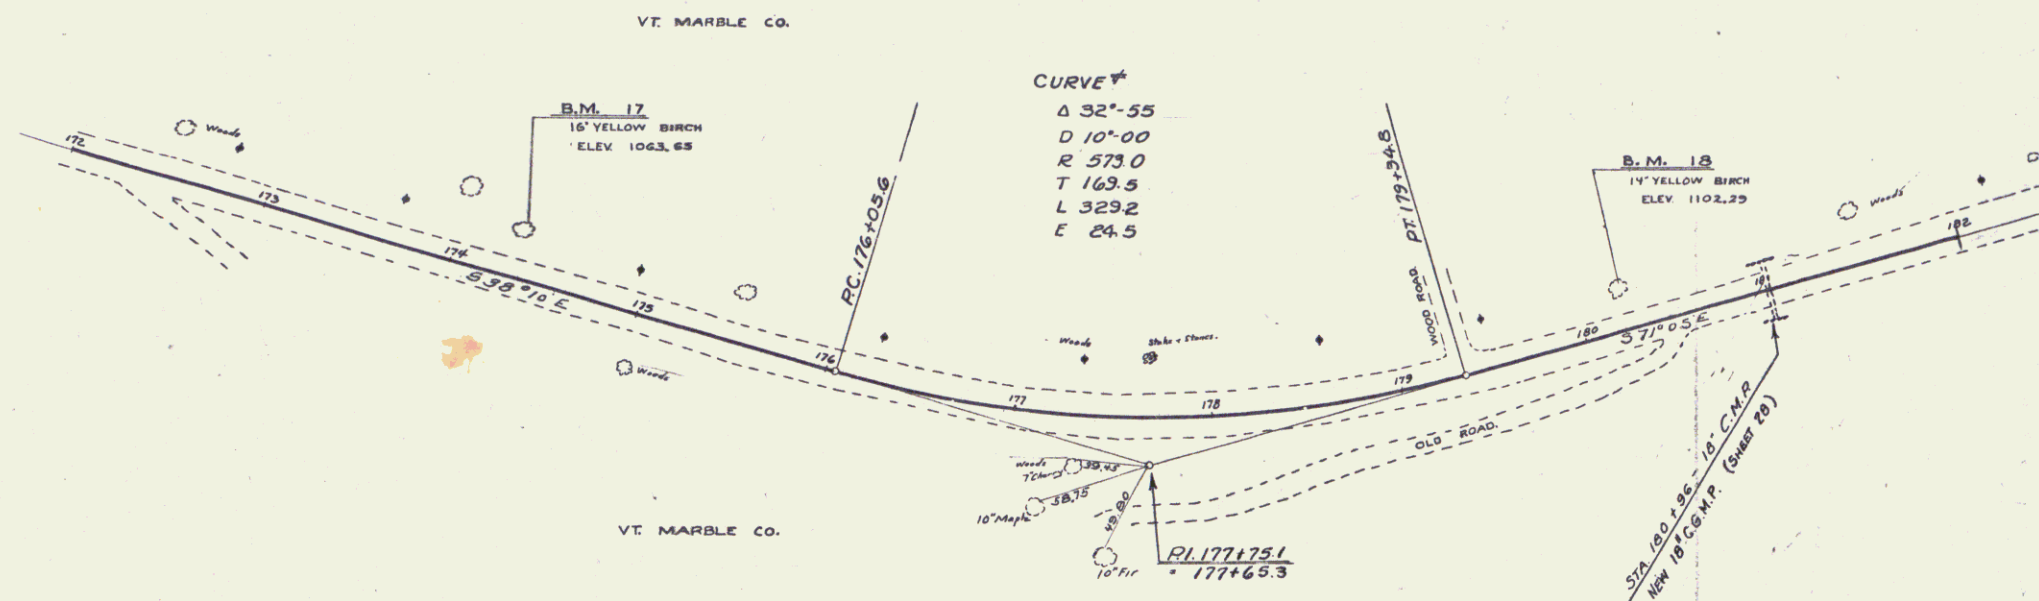

SHEET 25 OF 29