



WOOD GUARD RAIL REQUIRED
 Station 621+38-625+62
 Left Right
 24 24

NEW REIN. CONC. BOX CULVERTS REQUIRED
 Station 621+38-625+62
 Left Right
 24 24

PARCEL INSTRUMENT W.D.O.E.
 DATE 5-16-51
 GRANTOR R.P. & M. ALDÉE
 HUSBAND & WIFE
 GRANTEE ST of VT.

RECORDED WESTMINSTER
 BOOK 41
 PAGE 40
 DATE 5-23-51
 CUMULATIVE ST. 631+23

83-C 1923 26 28

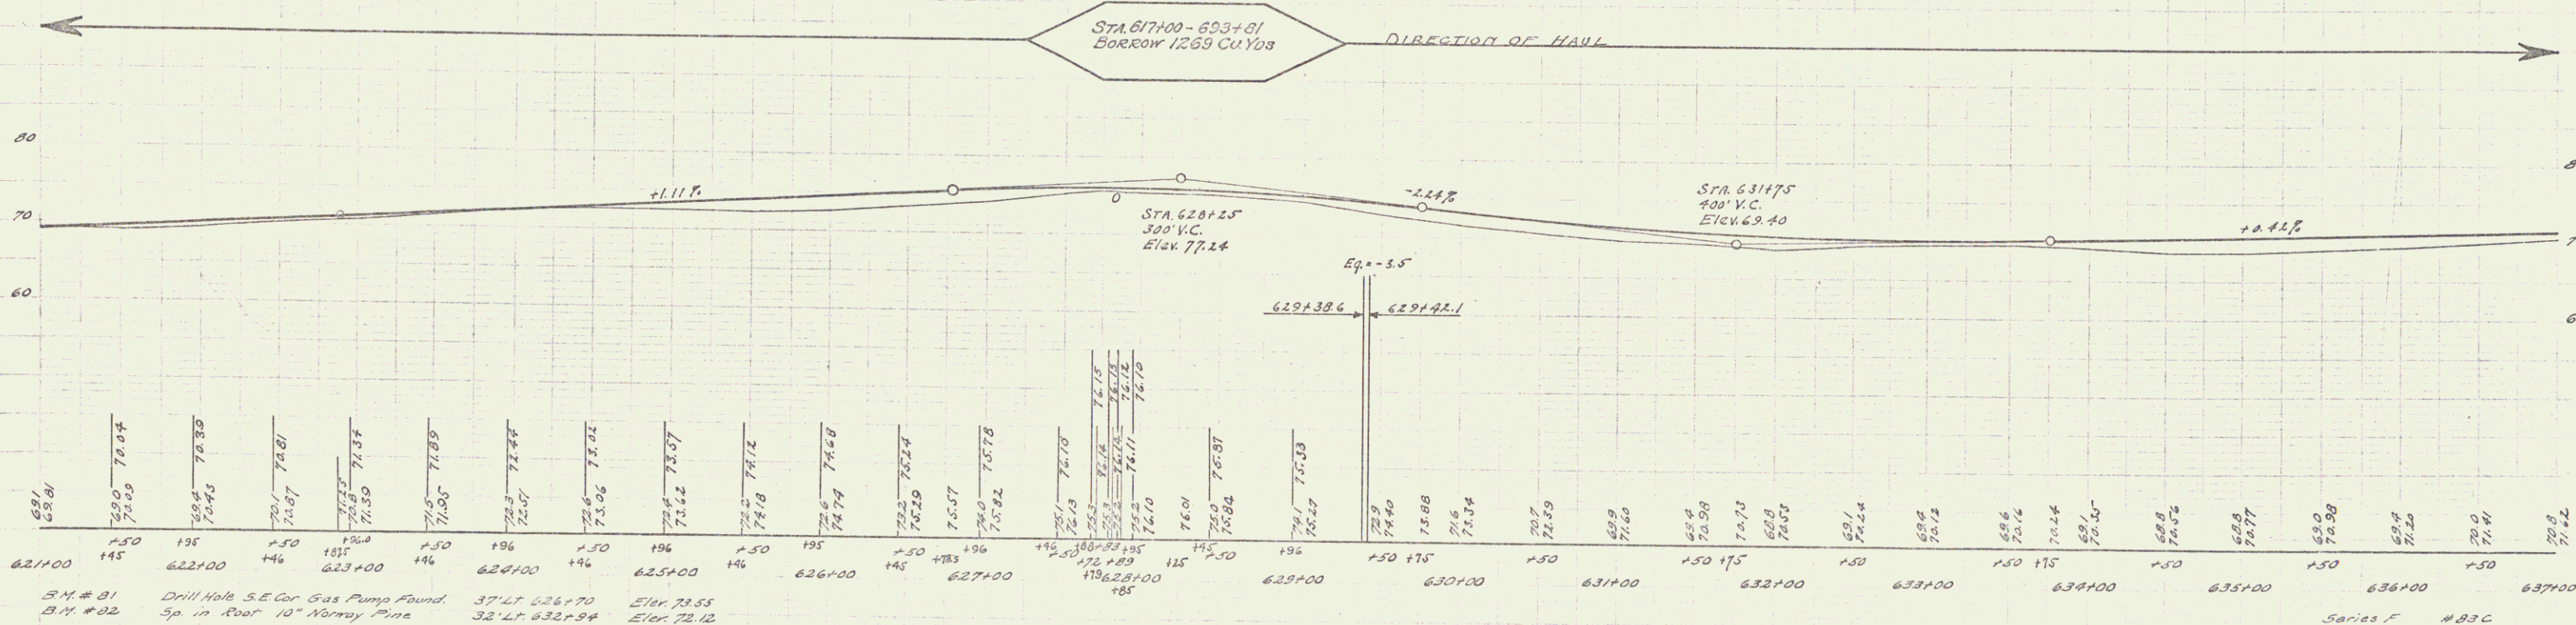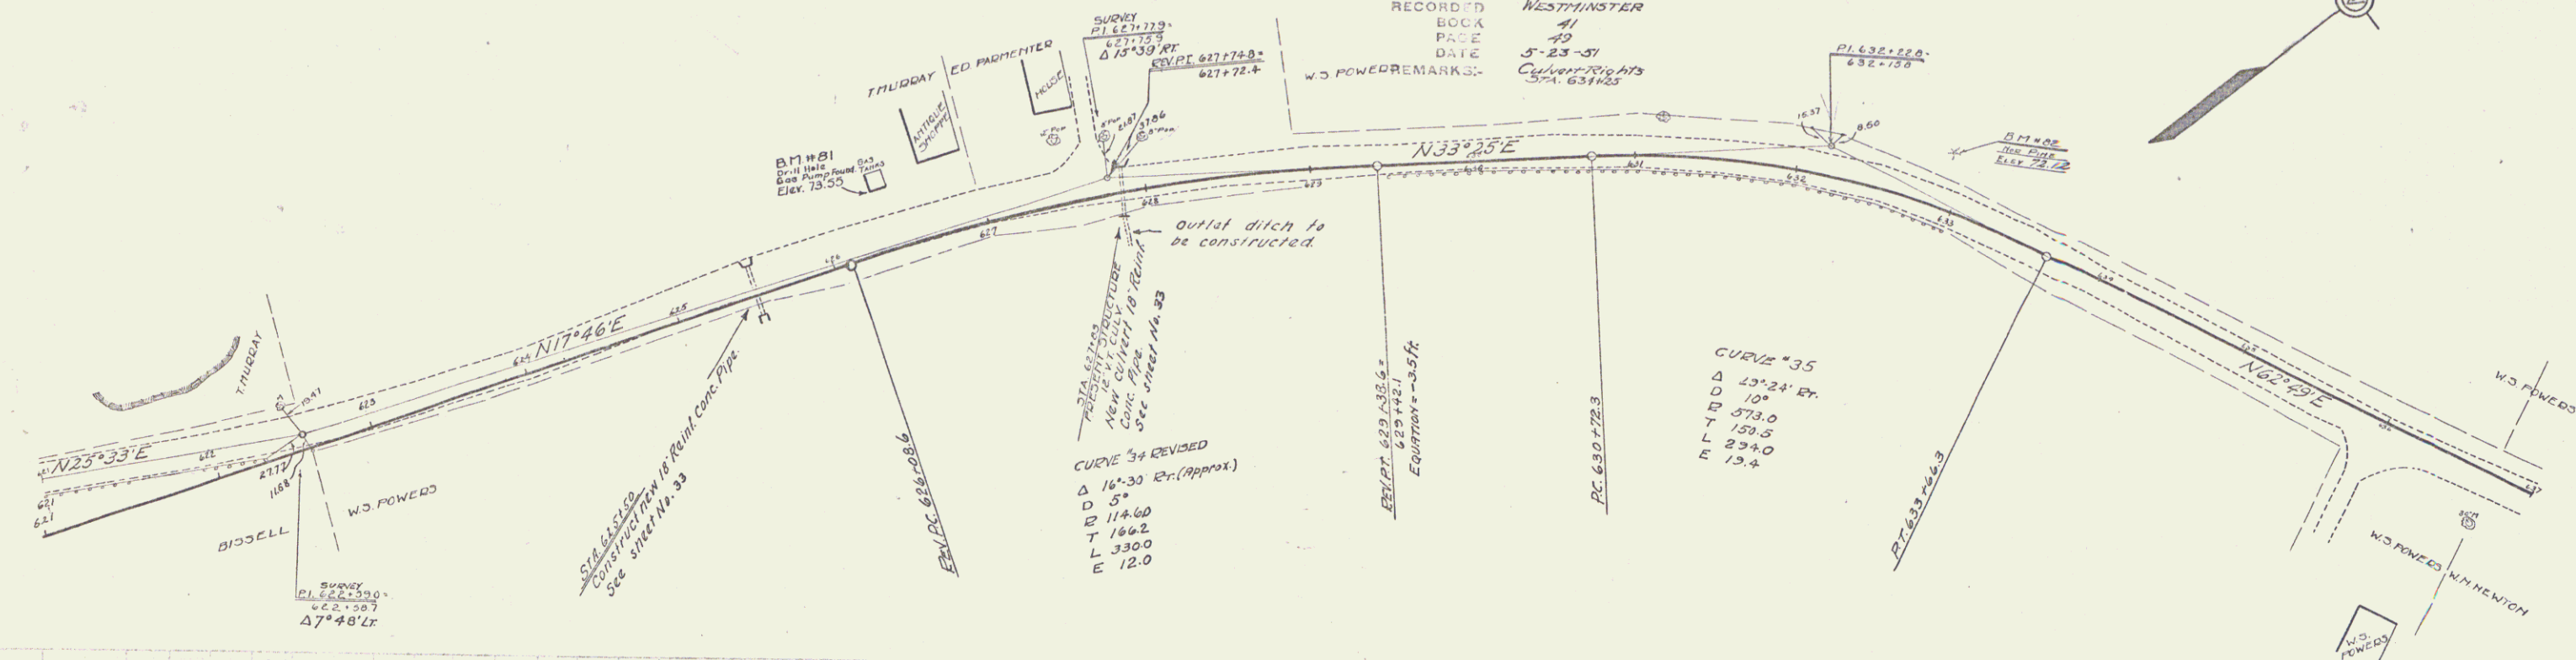

APR 17 1979

Series F #83C
 Sheet 26 OF 88