


Wood Guard Rail Required
 RIGHT
 STA. 153+30 TO 153+54 LENGTH 24 FT.
 LEFT
 STA. 153+30 TO 153+54 LENGTH 24 FT.
 TOTAL THIS SHEET 48 FT.

NEW CULVERTS REQUIRED
 STA 153+42 18" REIN. CONCRETE PIPE LENGTH 32 FT.
 CLASS B (1-2 1/2-S) CONCRETE 27
 REINFORCING STEEL 33 Lb.

FED. ROAD DIST. NO.	STATE	FED. AID PROJ. NO.	FISCAL YEAR	SHEET NO.	TOTAL SHEETS
1	VT.	82C	1967	13	22

PLAN
 STA. 153+30 TO 153+54
 W.E. WALSH
 1-27

ELEVATION
 STA. 153+30 TO 153+54
 W.E. WALSH
 1-27

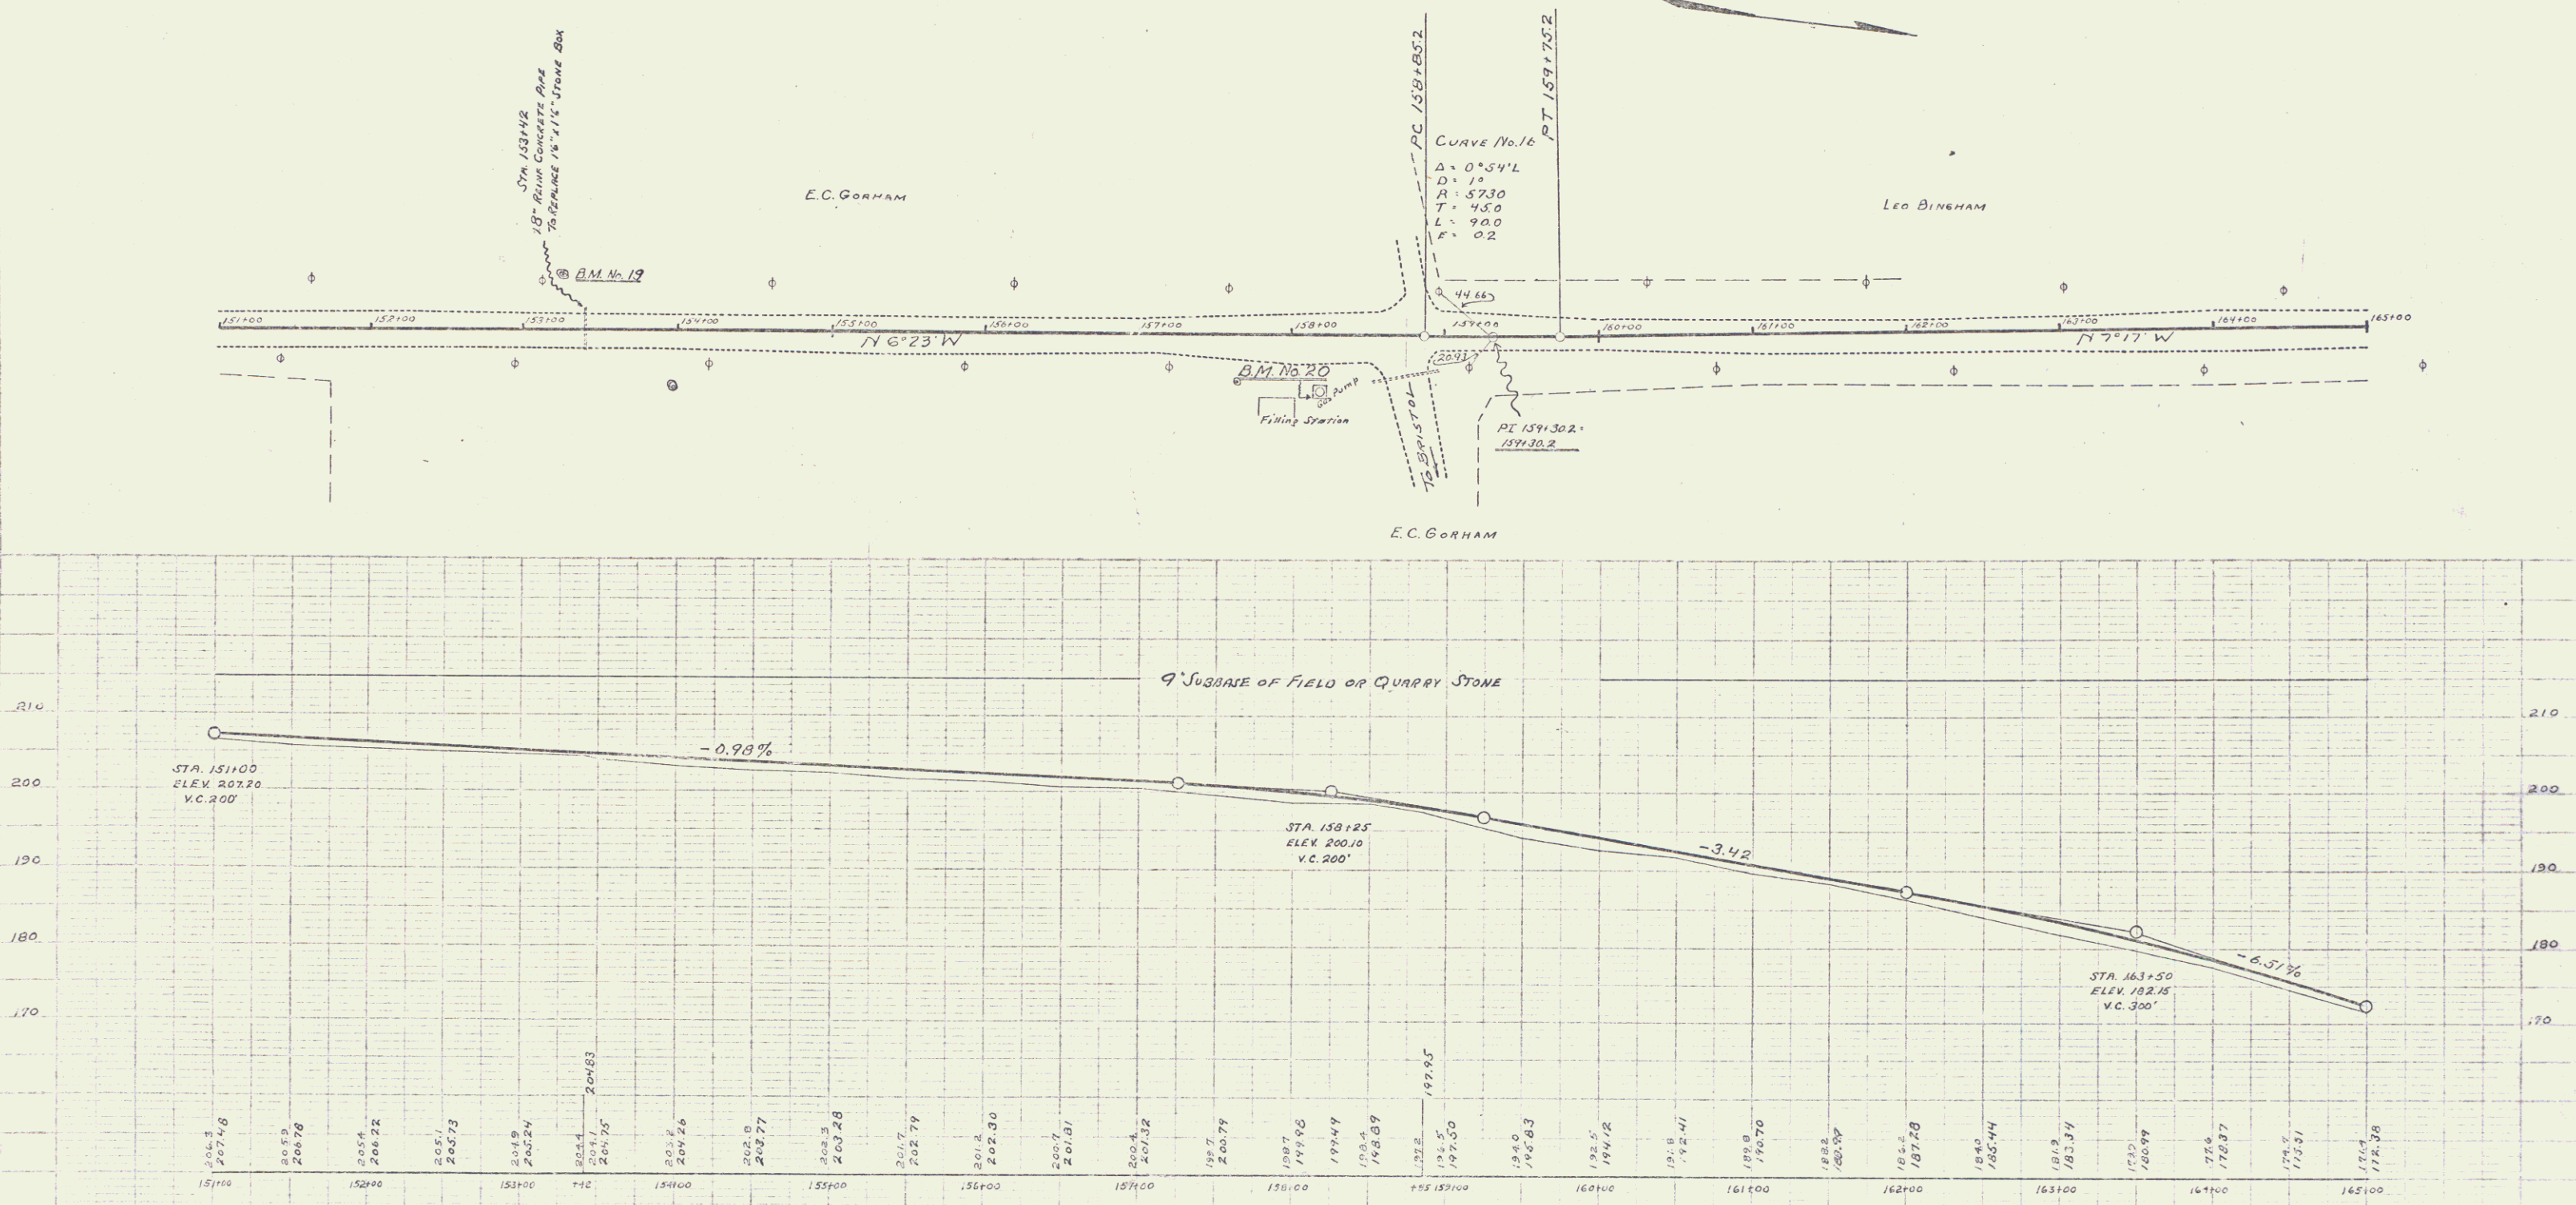

B.M. No. 19 LEFT STA. 153+26 SPIKE IN ELM ELEVATION 203.09
 B.M. No. 20 RIGHT STA. 157+63 SW CORNER CONCRETE BASE OF BR. PUMP ELEVATION 201.33

Series F No. 62C
 Sheet 13 of 22