

STATE OF VERMONT
DEPARTMENT OF HIGHWAYS
RIGHT-OF-WAY PLANS
1 OF 1

TABLE OF PROJECT PROPERTY ACQUISITION

PARCEL NO.	GRANTOR	SHEET NO.	BEGINNING STATION	ENDING STATION	TAKING	REM.	RIGHTS	TITLE TAKEN	DATE	TOWN OR CITY RECORDED	BK.	PG.	REMARKS
1	STANNARD, CHARLES E.	4-5	14+2 LT.	8+40 RT.	3.6	23.75	WASTE DISPOSAL (S) (T) DRAINAGE (P) RIGHT TO REMOVE 1/2 SWF (T) DRIVE RIGHT (T)	COND	1-2-69	FAIR HAVEN	37	500, 501	SHORT SEWER PIPELINE SEE PARCELS 8 PROJECT FO20-1(9)AP FOR ADDITIONAL TAKE
2A 2B	FILOMENA CARBOTTI ESTATE JOSEPH MAGNO, EXECUTOR	4-5	7+00 LT. 15+30 LT. 10+17 LT. 13+37 LT. 14+12 LT.	14+24 LT. 15+87 LT.	2.5 1900 SF.	3.1	DRAINAGE (P) RIGHT TO REMOVE GARAGE (T) DRIVE RIGHT (T)	COND	1-2-69	FAIR HAVEN	37	500, 501	
3	V.S.H. REALTY INC.	5	9+82 RT. 15+00 RT.	15+87 RT.	0.5	1.8	DRIVE RIGHT (T)	COND	1-2-69	FAIR HAVEN	37	500, 501	
4	FILOMENA CARBOTTI ESTATE JOSEPH MAGNO, EXECUTOR	5	14+20 LT. 14+35 LT.	15+30 LT.	3500 SF.	0.2	DRIVE RIGHT (T)	COND	1-2-69	FAIR HAVEN	37	500, 501	
5	YOUNG, HUGH S. & EILEEN A.	4-5	US 4 TRAVERSE 35+00 RT.	US 4 TRAVERSE 37+04 RT.			DRIVE RIGHT (T)	COND	1-2-69	FAIR HAVEN	37	500, 501	SEE PARCEL NO. 9 PROJECT FO20-1(9)AP FOR TAKE
RELINQUISHMENT #1 TO TOWN OF FAIRHAVEN			4-5	Ramp C-D STA 100+34 150' RT.	US #4 CONNECTION STA 9+82 80' RT.								

TABLE OF REVISIONS

REVISION NO.	SHEET NO.	DESCRIPTION OF REVISION	DATE	MADE BY	APPROVED BY
1	5	Parcel #6 Deleted Per change order #1078	4-22-68	M.H.M.	100
2	4	Parcel #1 Changed Taking Line Reducing Take To 3.6A± Per Change Order #1085.	5-2-68	L.B.	100
3	4-5	PARCELS 2&4 CHANGE OF OWNERSHIP PER CHANGE ORDER #1171	6-3-68	R.L.S.	100
4	4-5	PARCELS #2&4 CHANGE IN TITLE TO FILOMENA CARBOTTI ESTATE, JOSEPH MAGNO, EXECUTOR PER CHANGE ORDER #1279	11-13-68	WJM	T.C.B.

MADE BY: WSB DATE APRIL 1967
CHECKED BY: AMM DATE APRIL 1967
RGG DEC. 1967

--- TAKING WITHOUT ACCESS
--- P --- TAKING WITHOUT ACCESS ALONG PROPERTY LINES
--- TAKING WITH ACCESS
(T) TEMPORARY EASEMENT
(P) PERMANENT EASEMENT

LEGEND

SR SR SLOPE RIGHTS
--- PROPERTY LINE
--- TOP OF CUT
--- TOE OF SLOPE

APPROVED Thomas C. Bennett DATE 12-28-67
APPROVED R.M. Shaw DATE 12-28-67
APPROVED J.P. Redington DATE 12-28-67
R.D.W. DIRECTOR

FAIR HAVEN
SHEET 2 OF 7 SHEETS
50142(5) ROW

* GRANITE SLOPE EDGING ITEM 556-A		
STATION	STATION	POS
0+29	2+00	E

* CONSTRUCT DRIVE		
STATION	STATION	POS
0+00	37	RT
US ROUTE 4 TRAIL		
35+00	37+00	RT


* PLANK GUARD RAIL ITEM 540			
STATION	POS	STATION	POS
US ROUTE 4 TRAIL			
35+00	37	36+00	RT

* EXCAVATION AND REMOVAL OF ROAD SURFACES AND/OR PAVEMENTS ITEM 110		
STATION	STATION	POS
US ROUTE 4 TRAIL		
35+00	37+00	RT

DEMOLITION AND DISPOSAL OF BUILDING ITEM 586		
STATION	STATION	POS
0+25		RT

US ROUTE 4 TRAIL		
------------------	--	--

RAMP C-D CURVE DATA
 A 77°04'00" LT.
 D 7+00'
 R 818.51
 T 651.85
 L 1100.95
 E 227.85
 BANK 15/16" PER FT.

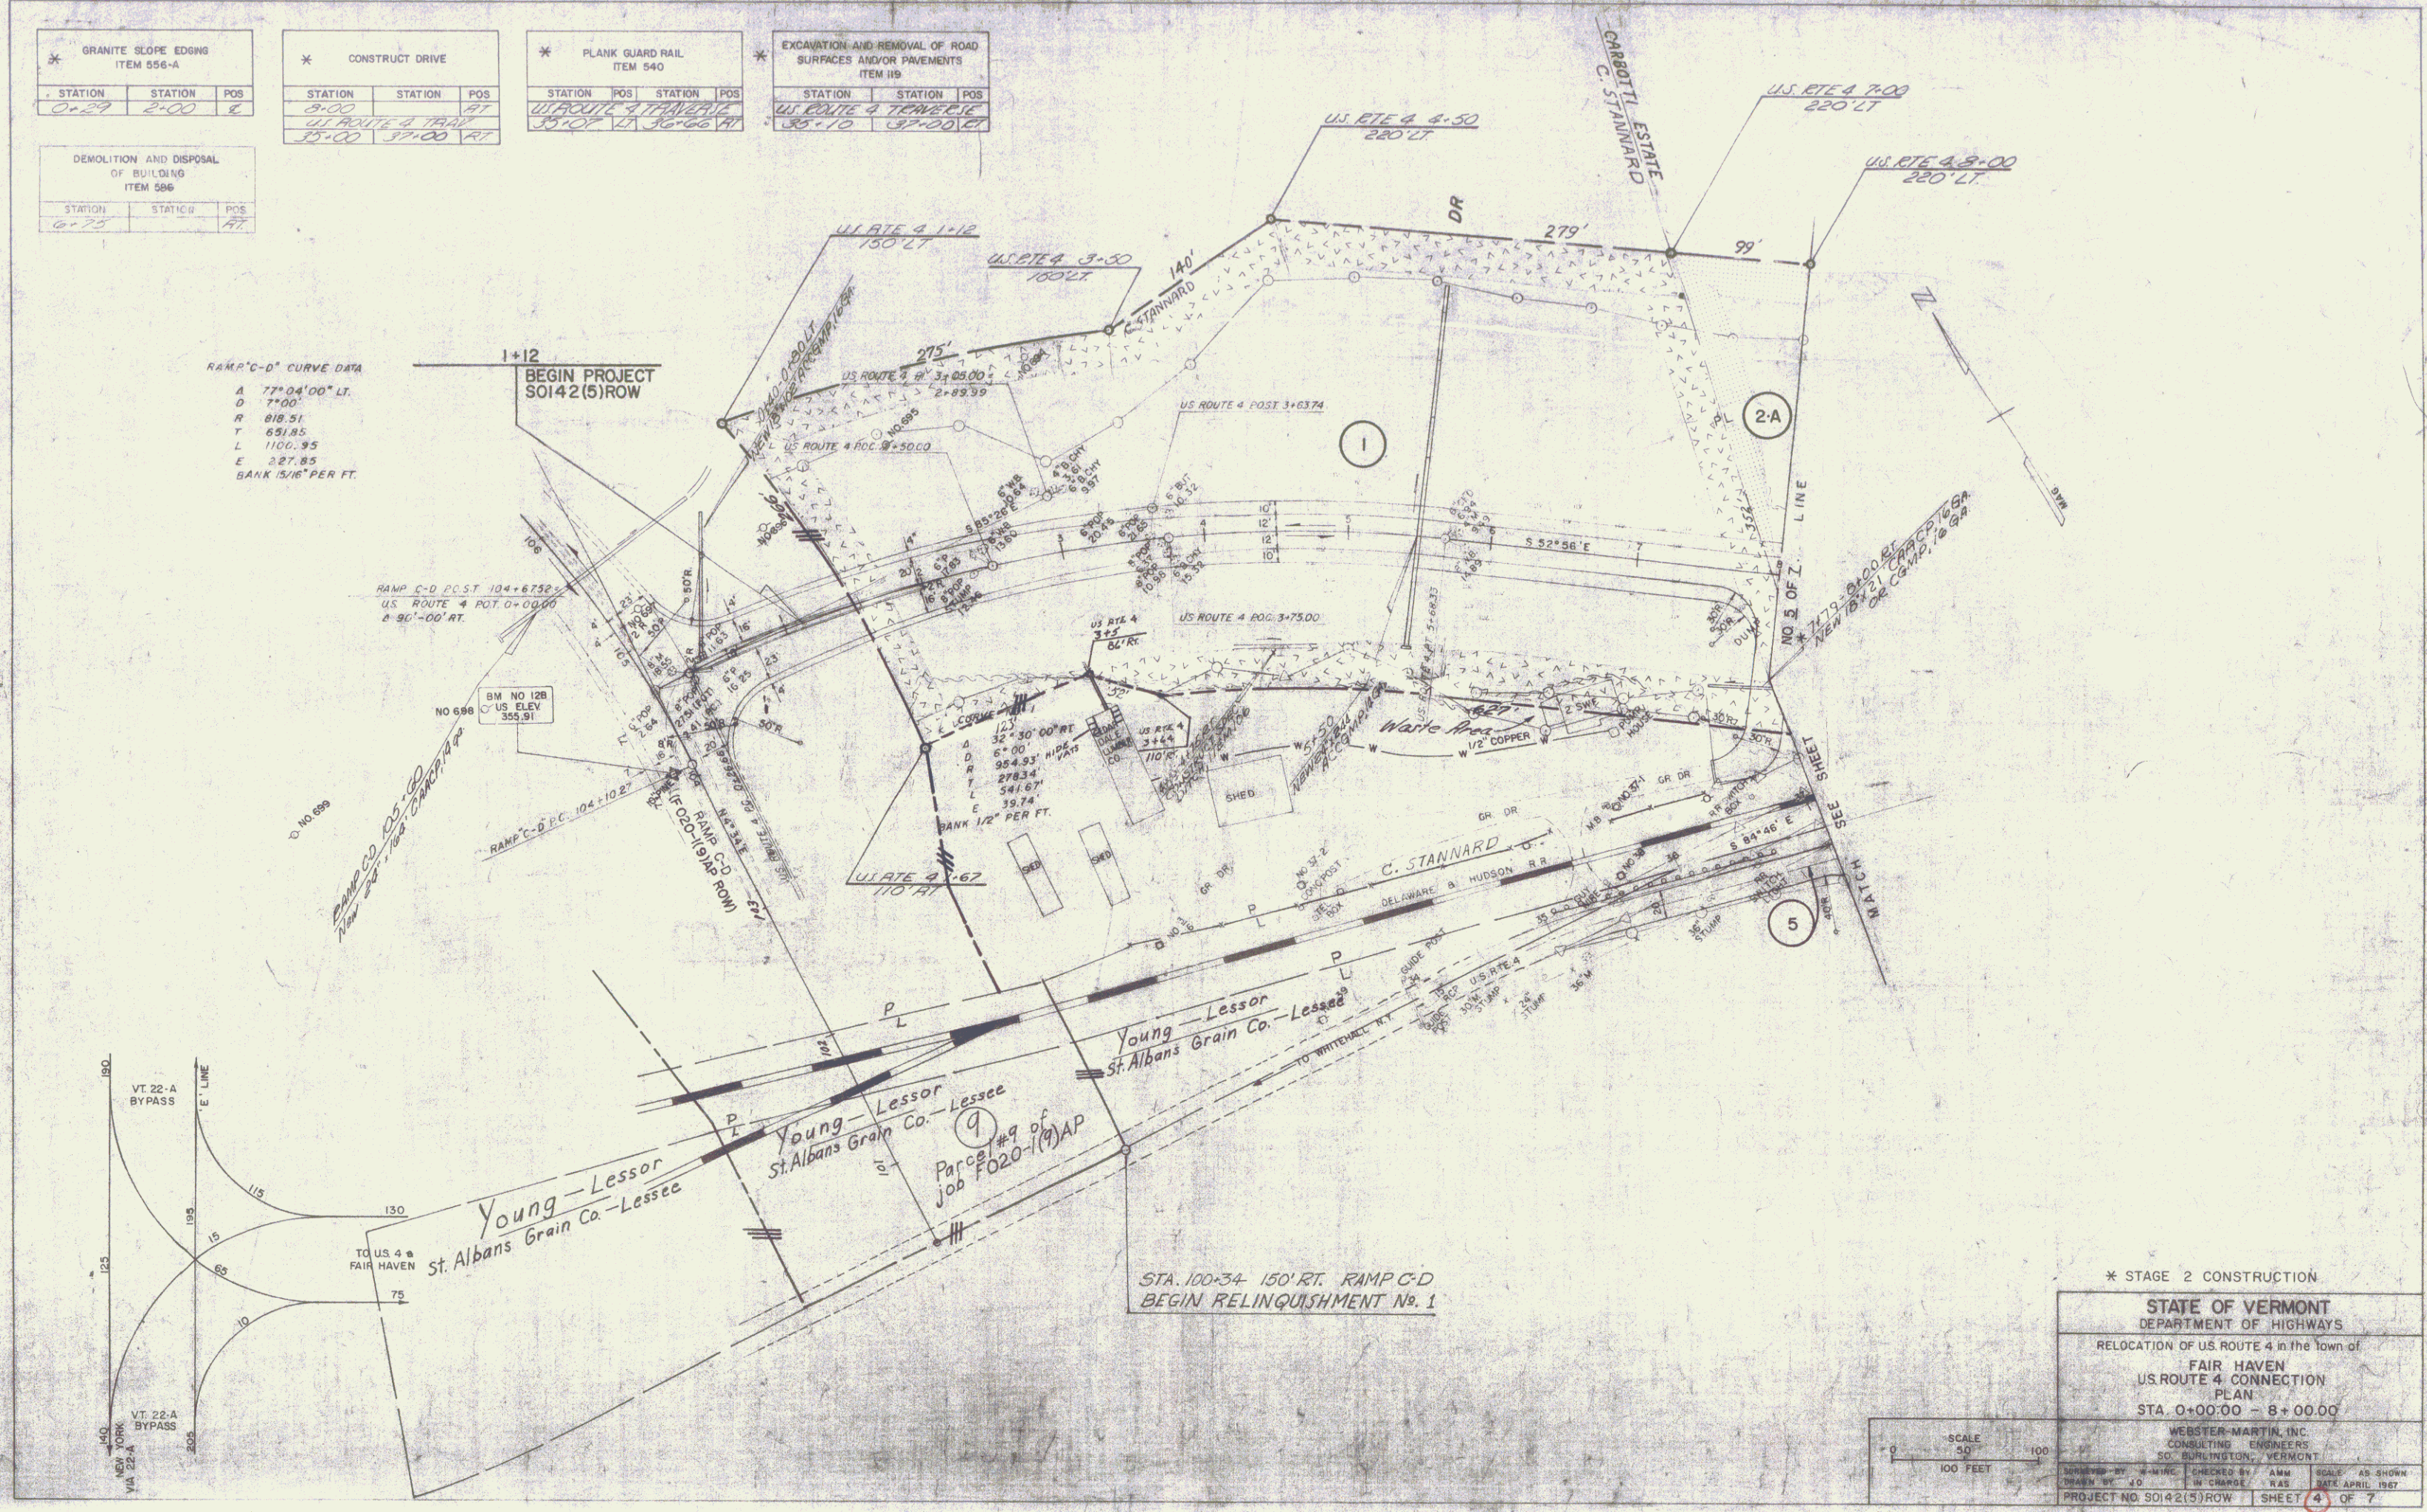

* STAGE 2 CONSTRUCTION

STATE OF VERMONT DEPARTMENT OF HIGHWAYS	
RELOCATION OF US ROUTE 4 in the town of FAIR HAVEN US ROUTE 4 CONNECTION PLAN STA. 0+00.00 - 8+00.00	
WEBSTER-MARTIN, INC. CONSULTING ENGINEERS 50 BURLINGTON, VERMONT	
DESIGNED BY J.D.	CHECKED BY A.M.
DRAWN BY J.D.	IN CHARGE WAS
PROJECT NO. 50142(5) ROW	SHEET 4 OF 7


SCALE
 1" = 100 FEET

STATION	POS	STATION	POS
10-16	RT	10-45	RT

DEMOLITION AND DISPOSAL OF BUILDING ITEM 586		
STATION	STATION	POS.
18+39		67

STATION	STATION	POS
18+12		LT
18+35		LT
15+00		RT
WATER TRAV.		
37+00	37+25	RT

EXCAVATION AND REMOVAL OF ROAD SURFACES AND/OR PAVEMENTS ITEM 119
--

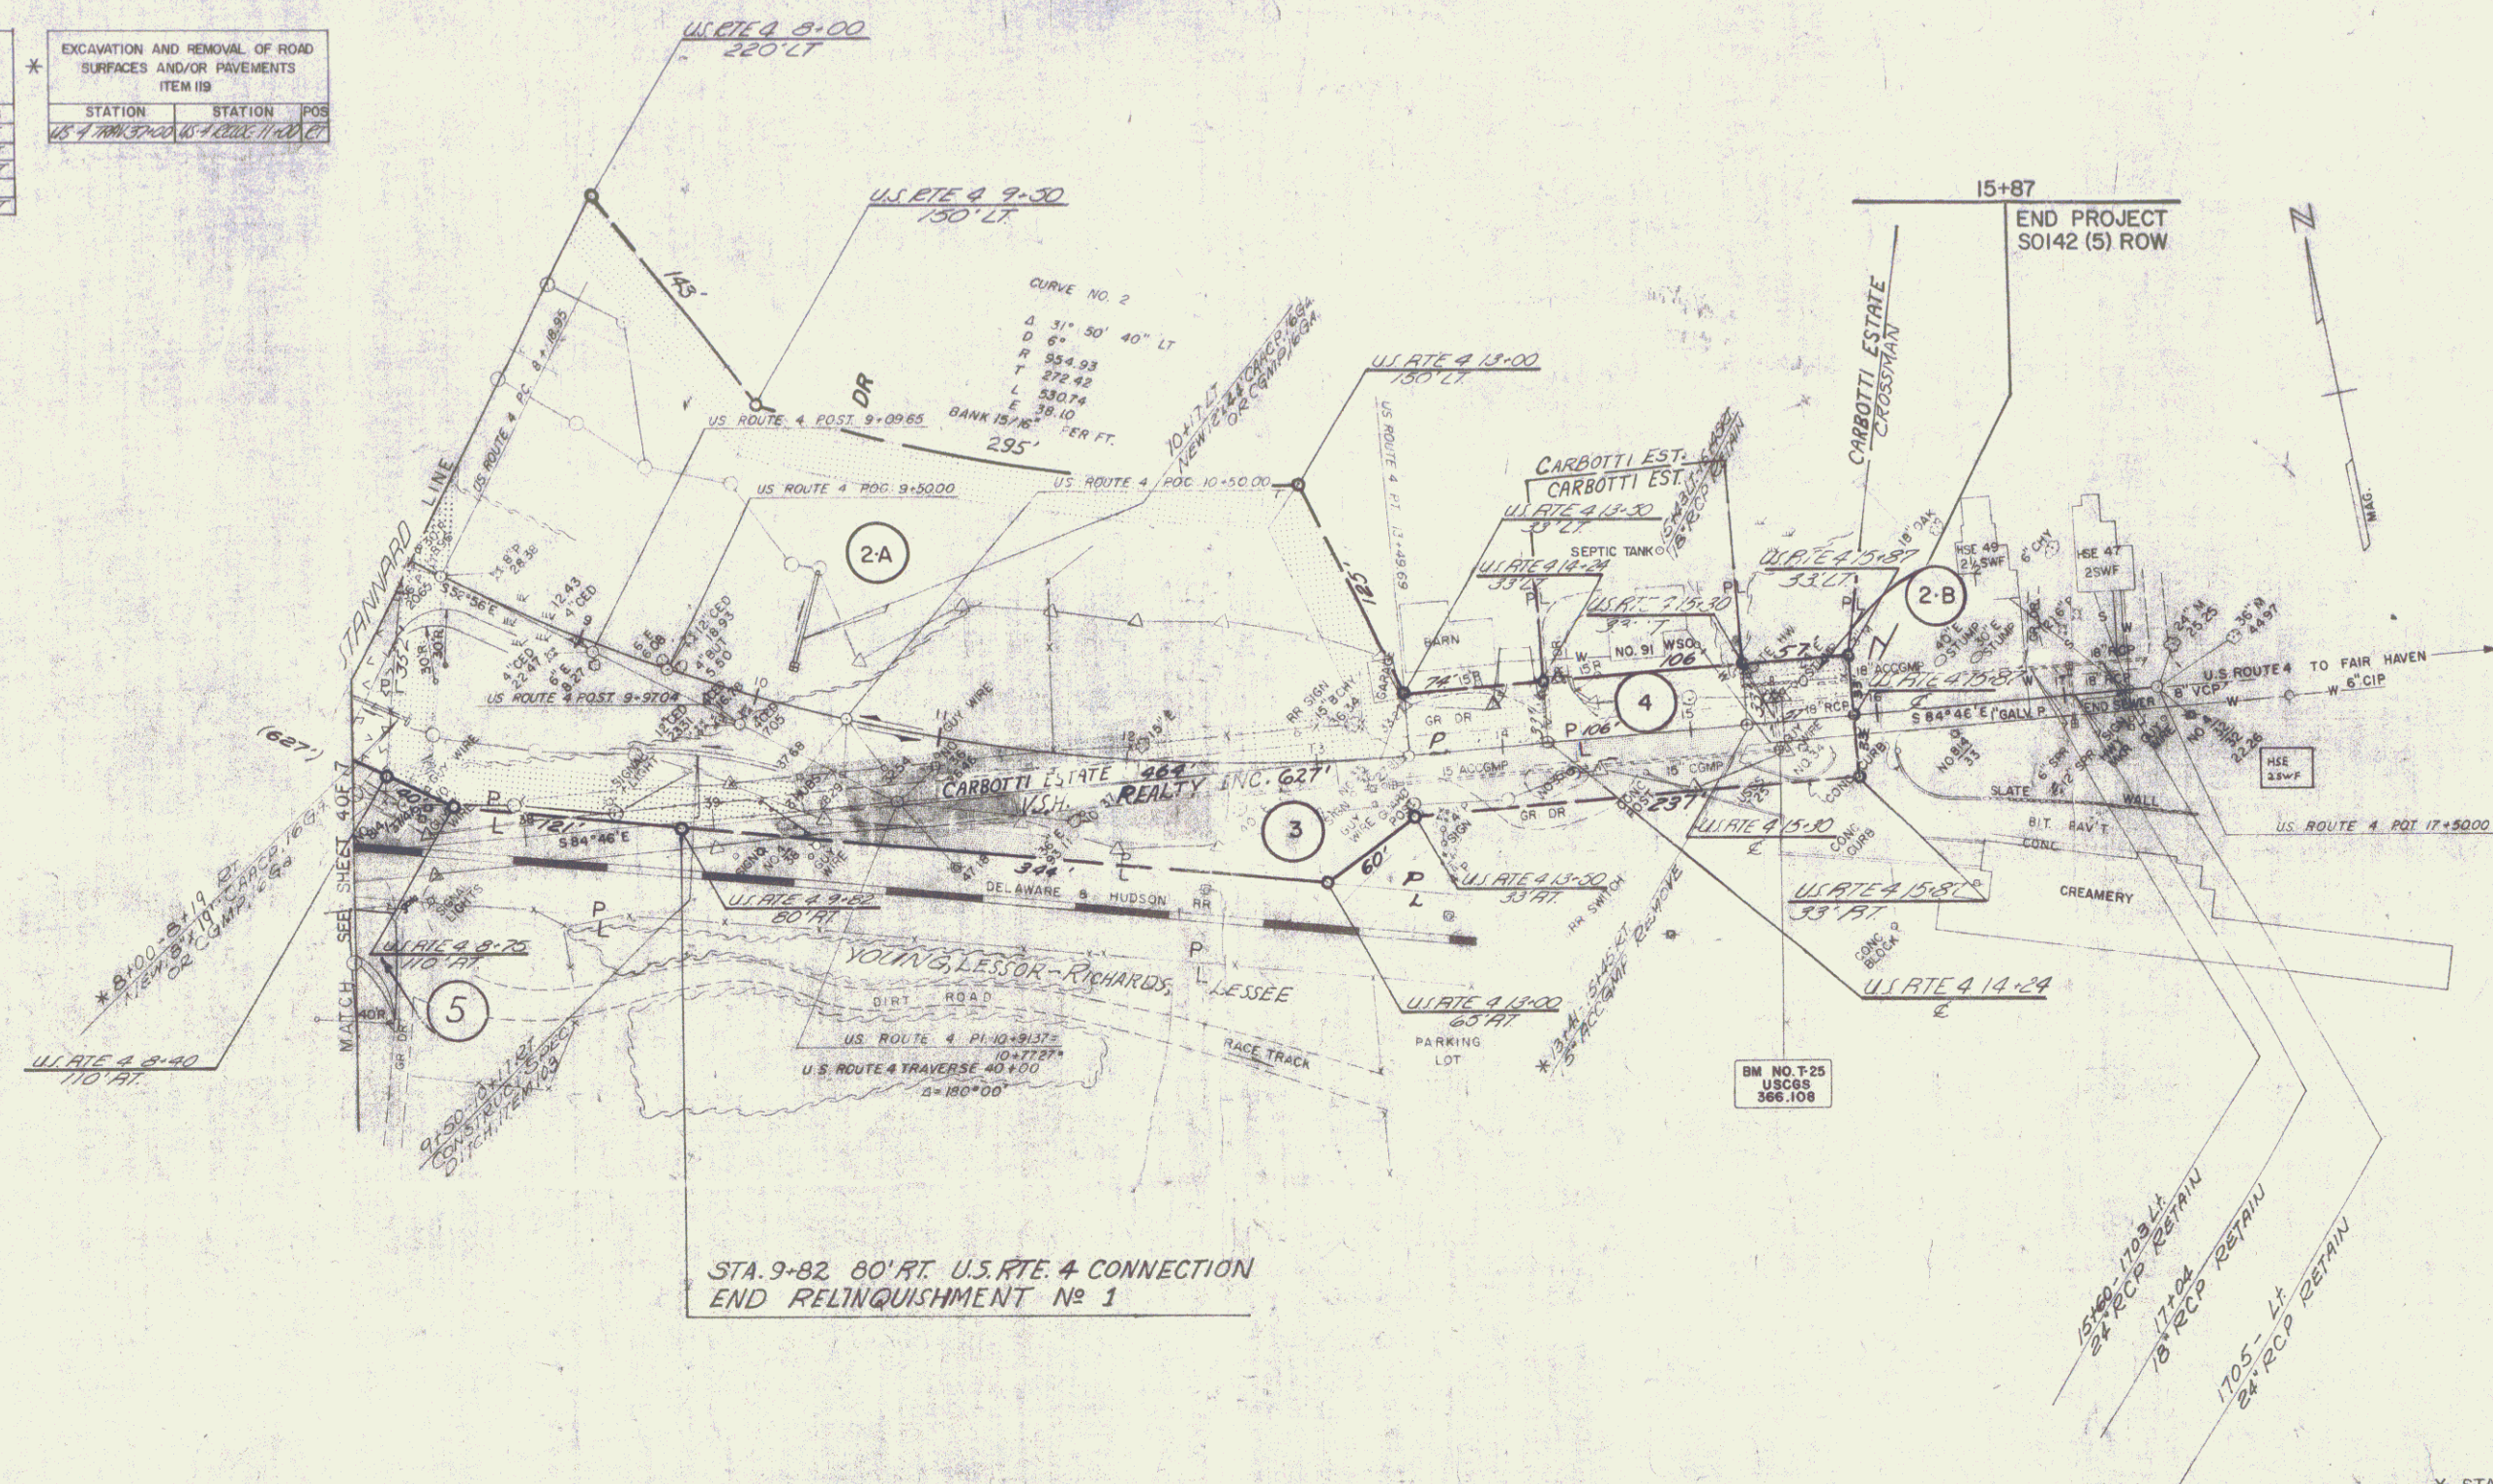

* STAGE 2 CONSTRUCTION

STATE OF VERMONT
DEPARTMENT OF HIGHWAYS

RELOCATION OF U.S. ROUTE 4 in the town of
FAIR HAVEN
U.S. ROUTE 4 CONNECTION
PLAN
STA. 8+00.00 - 17+50.00

WEBSTER-MARTIN, INC.
CONSULTING ENGINEERS
50 BURLINGTON, VERMONT

SURVEYED BY W. M. INC.		CHECKED BY	AMM	SCALE AS SHOWN
DRAWN BY JO		IN CHARGE	RAS	DATE APRIL 1967
PROJECT NO SOI42(5)ROW			SHEET 5 OF 7	

DRAWN BY	JO	IN CHARGE	RAS	DATE	APRIL 196
PROJECT NO. SOI42(5)ROW			SHEET 5 OF 7		