


NEW CULVERTS REQUIRED

6+23	14	23
Sta. 5+00	14" Cor Iron Pipe	26 ft.
1-2-4	Concrete for Headwalls	10 cu yds

FED ROAD DIST NO.	STATE	FED AID PROJ NO.
9	VT.	13

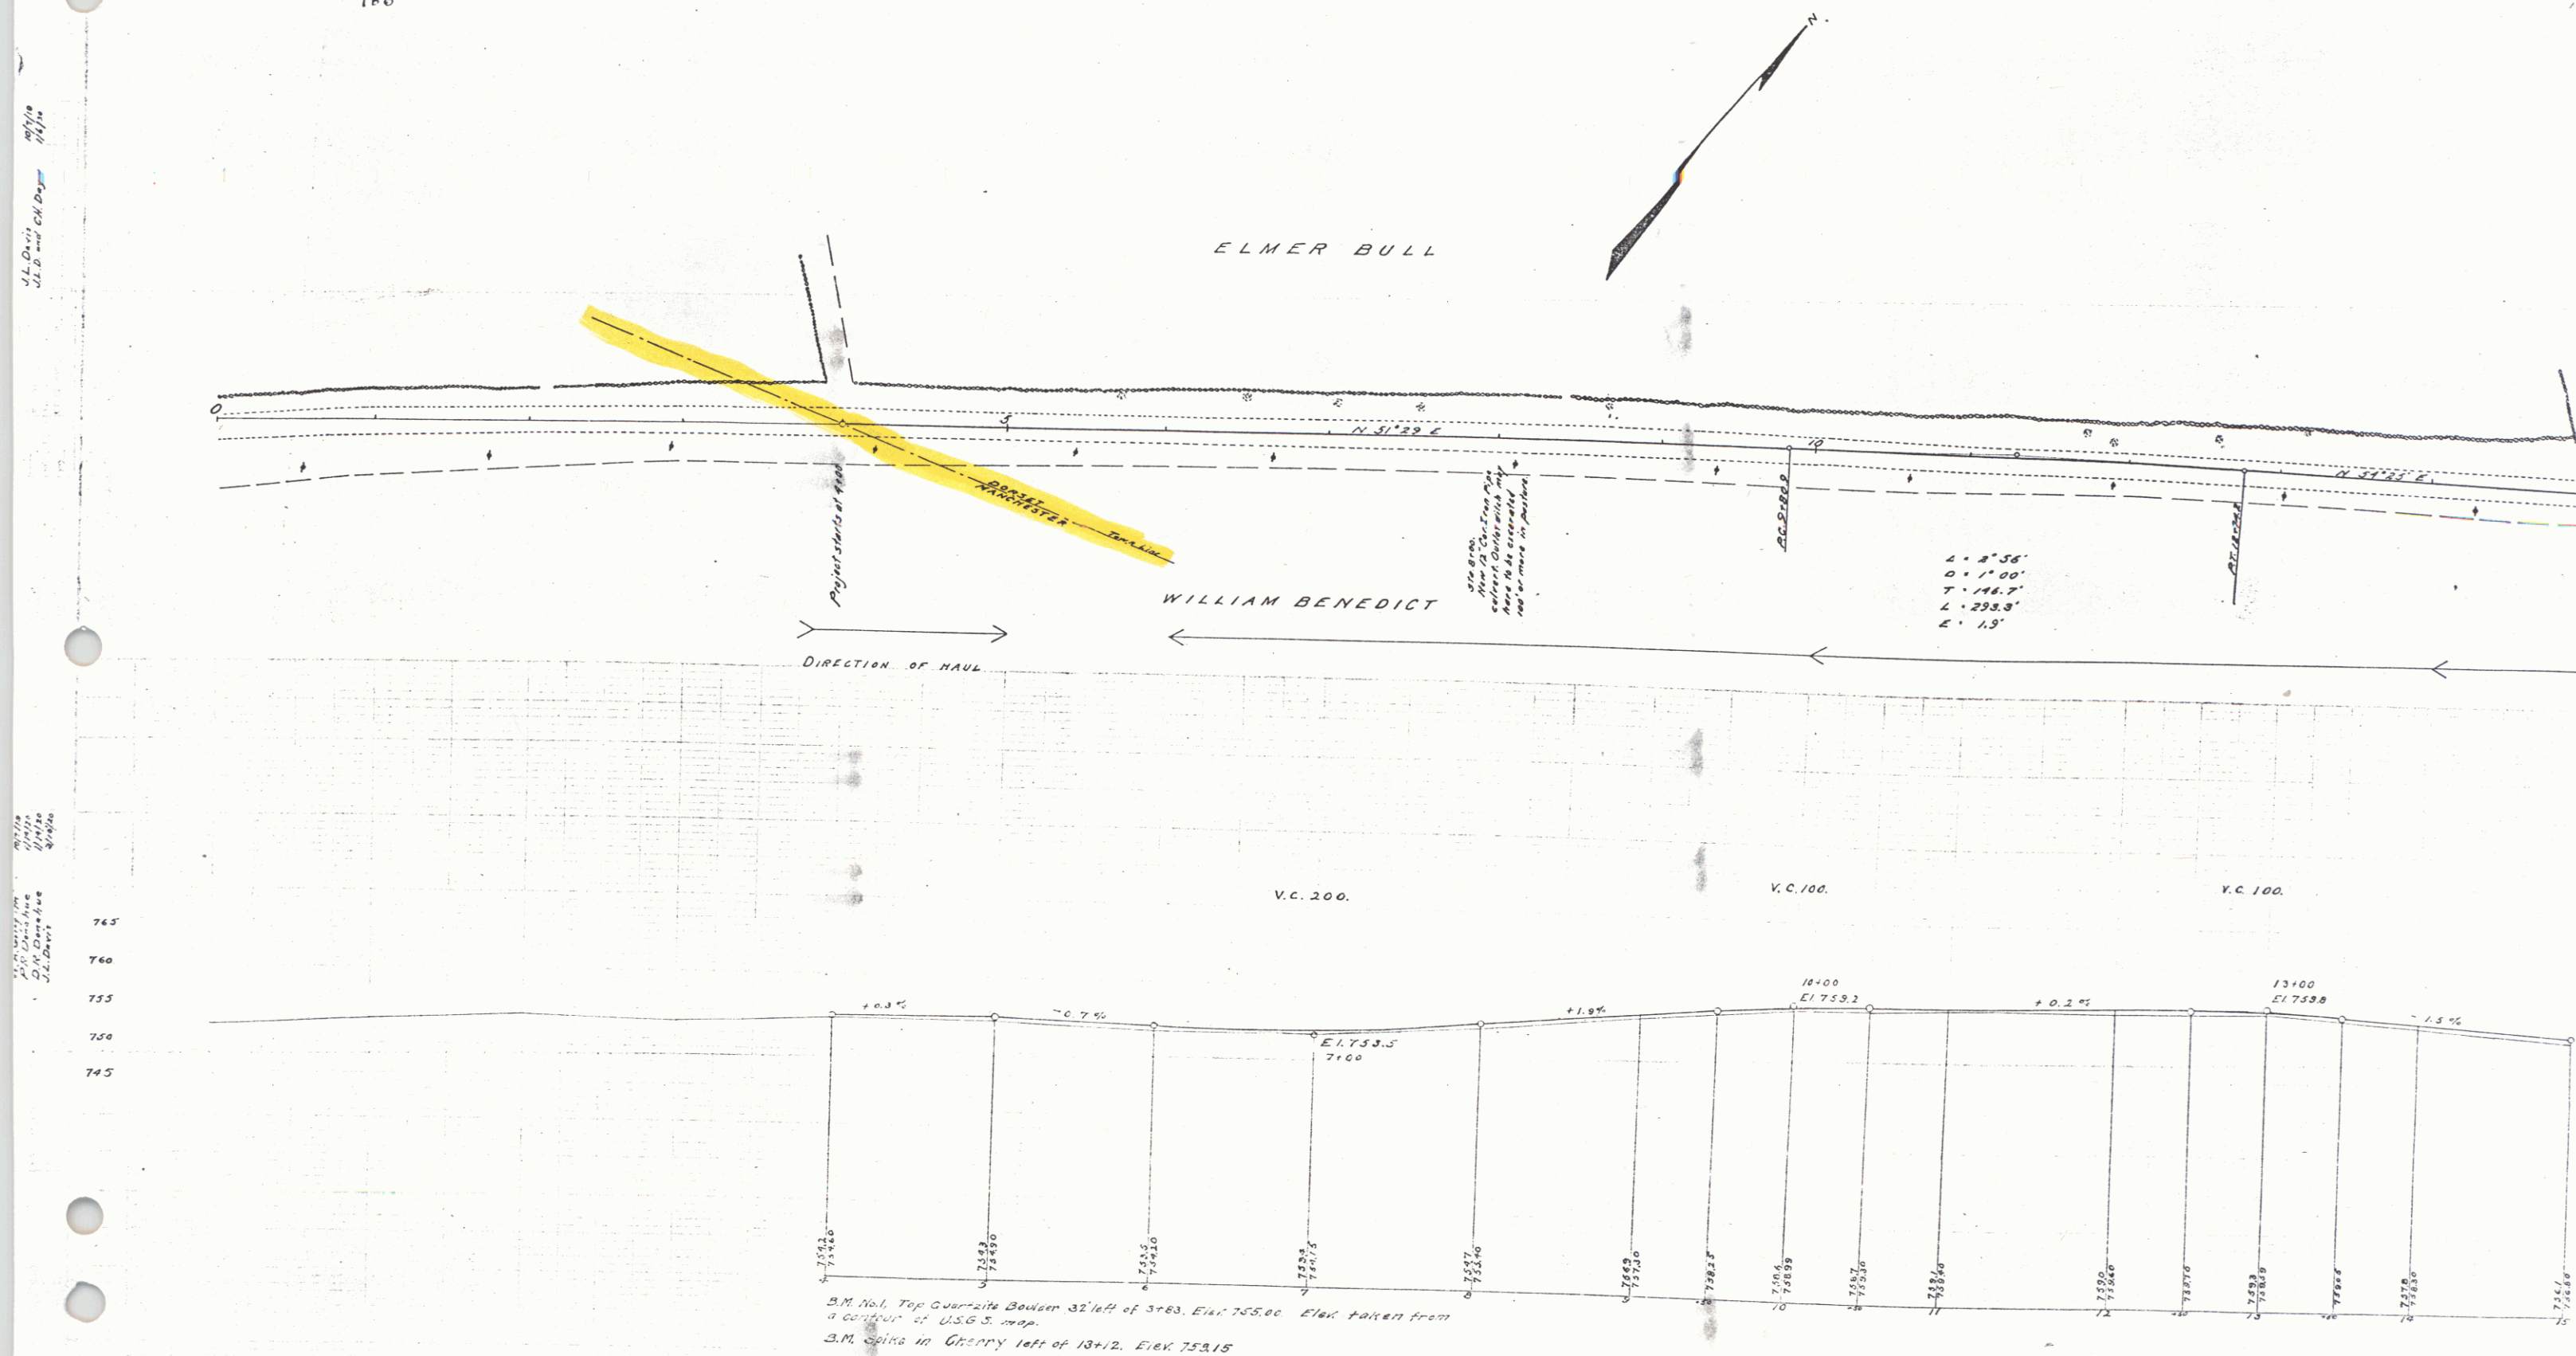

B.M. Nal. Top Quartzite Boulder 32' left of 3+83. Elev. 755.00 Elev. taken from a contour of U.S.G.S. map.

B.M. Spike in Cherry left of 13+12. Elev. 752.15