


DATE	10/27/80
BY	W. J. B.
CHECKED	W. J. B.
DATE	11/1/80
BY	W. J. B.
CHECKED	W. J. B.
DATE	11/1/80
BY	W. J. B.
CHECKED	W. J. B.

CONST DRIVES
 U55 11+90 LT
 U55 3+25 RT
 U55 3+30 LT
 U55 14+16 RT (Paved)
 U55 14+75 RT (Paved)
 U55 16+17 RT (Paved)

CURB
 U55 3+30-14+08 RT
 U55 14+24-14+67 RT
 U55 14+55-17+17 RT
 U55 16+6-16+8 RT

CONST COMM. DRIVES
 U55 16+48 RT (Paved)

Bituminous Concrete Curb, Item 555
 47+50 - 47+79 LT
 47+50 - 48+74 RT

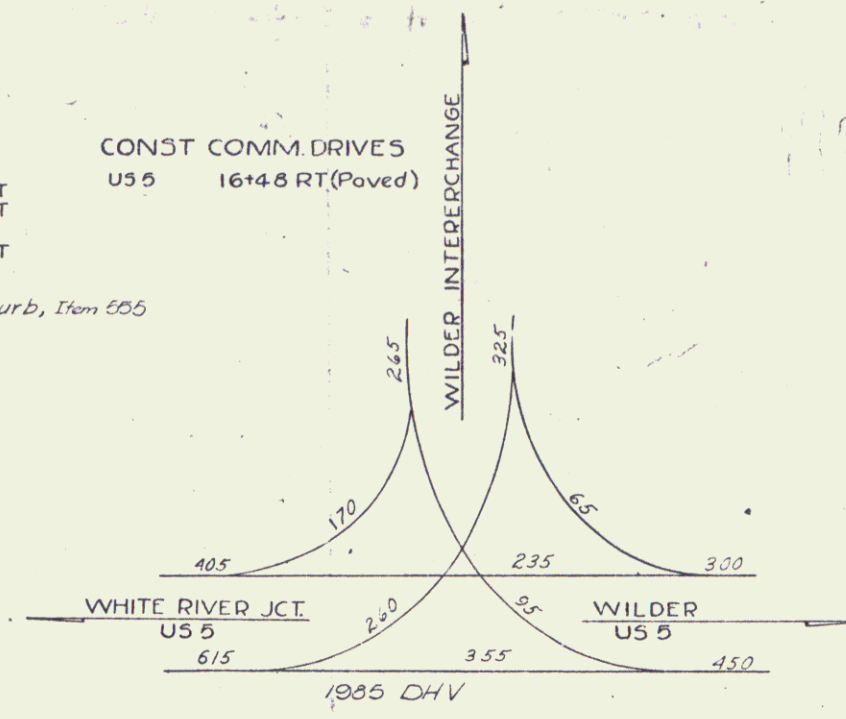


SLOPE EDGING
 U55 4+140 - 10+40 LT (ISLAND)
 U55 11+00 - 16+00 LT (ISLAND)
 U55 4+7+85 - 48+55 (ISLAND)
 U55 48+35 - 48+85 (ISLAND)

DEMOLITION & DISPOSAL
 OF BUILDING ITEM 586
 BLDG NO. 18A U55 4+10 LT
 BLDG NO. 18A U55 4+10 LT
 BLDG NO. 18A U55 7+35 LT
 BLDG NO. 18A U55 7+35 LT

One Course Cement Concrete
 Sidewalk, Item 550 (5)
 U55 3+30-17+00 RT

Three Cable Guard Rail w/ Steel Posts
 0+00 LT - 9+25 LT
 11+60 LT - 13+30 LT
 16+60 LT - 17+40 LT

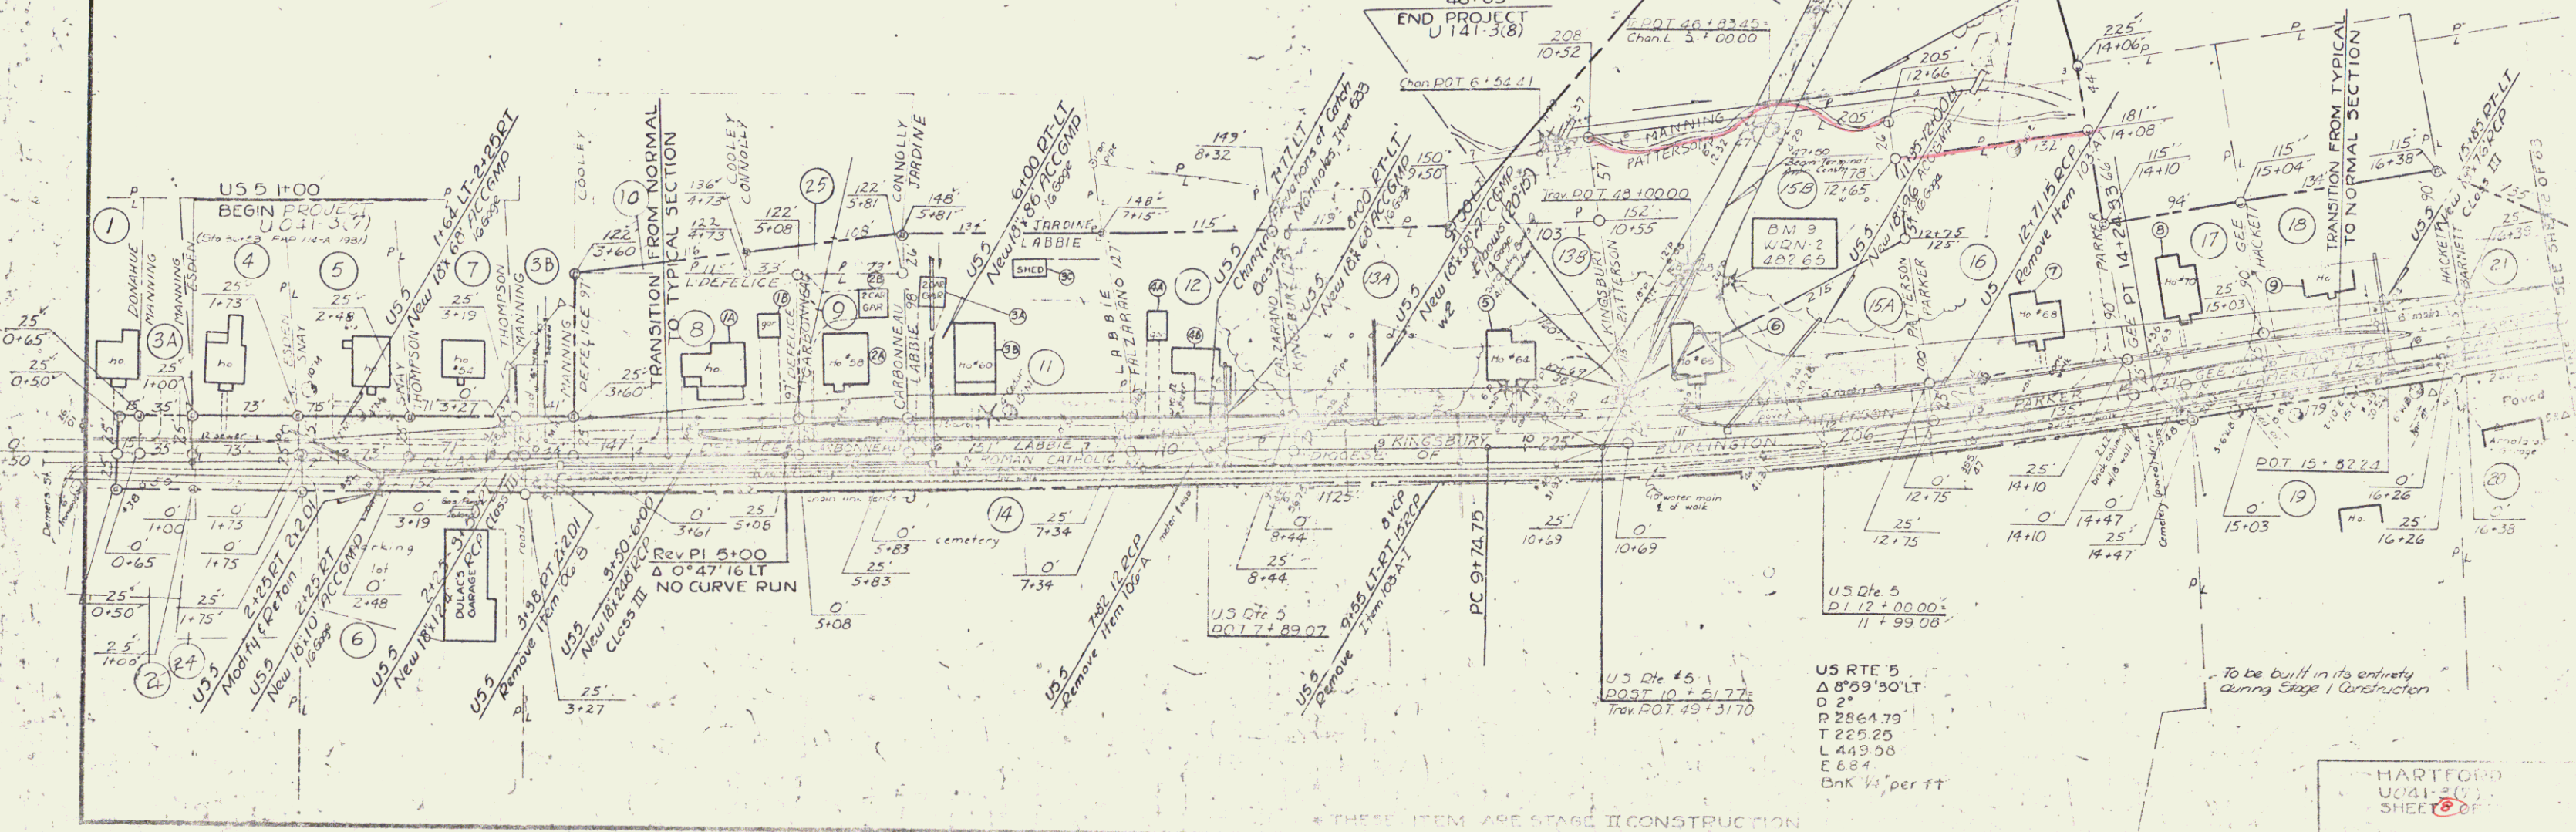

THESE ITEMS ARE STAGE II CONSTRUCTION