

NOTE:
Drives are to be constructed with a minimum width of 12' to a floor radius of at least 15'

PLAN	SURVIVED	BY	DATE
NOTE BOOK	PLOTTED	COOLLEY	5/67
NO	ALIGNMENT CHECKED		5/67
	RT. OF WAY CHECKED	PW	5/67
	TRACEO		

(To Be Returned To H.O.W. Div.)
 Town of
 PERMITAL
 BM 1
 Normd. Elev.
 500.00
 NIGHT-OF DIVISION
 TOWN OF THE

PROFILE	SHEET NO.	DIV.	DATE
N ^O . BOOK	PROJECT CHICAGO	LHOOG PW	9/87 S/87
N ^O .	B. B3 NOTED		
	STRUCTURE NOTAL HAS SHOWN		

INDEX OF SHEETS


1 Plan & Profile & Title Page
2 Drainage Quantity Sheet
3 Earthwork & Summary Sheet
4/6 Cross Sections
7 16"x10" ICCMERA Details
89 Channel Sections
10 E33 App Signs-Bridge Constr (11/6-67)
11 E36 Road Constr Signs-Betterment Projects (12/6-68)
12 G2a Two Cable Guard Rail (3/10-65)
13 G2b Two Cable Guard Rail (3/10-65)

STATE OF VERMONT
COUNTY OF WASHINGTON
TOWN OF NORTHFIELD
NORTHFIELD - RANDOLF ROAD
VT. ROUTE 12

BEGINNING AT A POINT APPROXIMATELY 0.787 MILES
NORTH OF THE NORTHFIELD - ROXBURY TOWN LINE
AND EXTENDING SOUTHERLY FOR A DISTANCE OF
0.114 MILES.

LENGTH OF PROJECT 603.12 FT.

BM 3
Asmd. Elev.
531.03

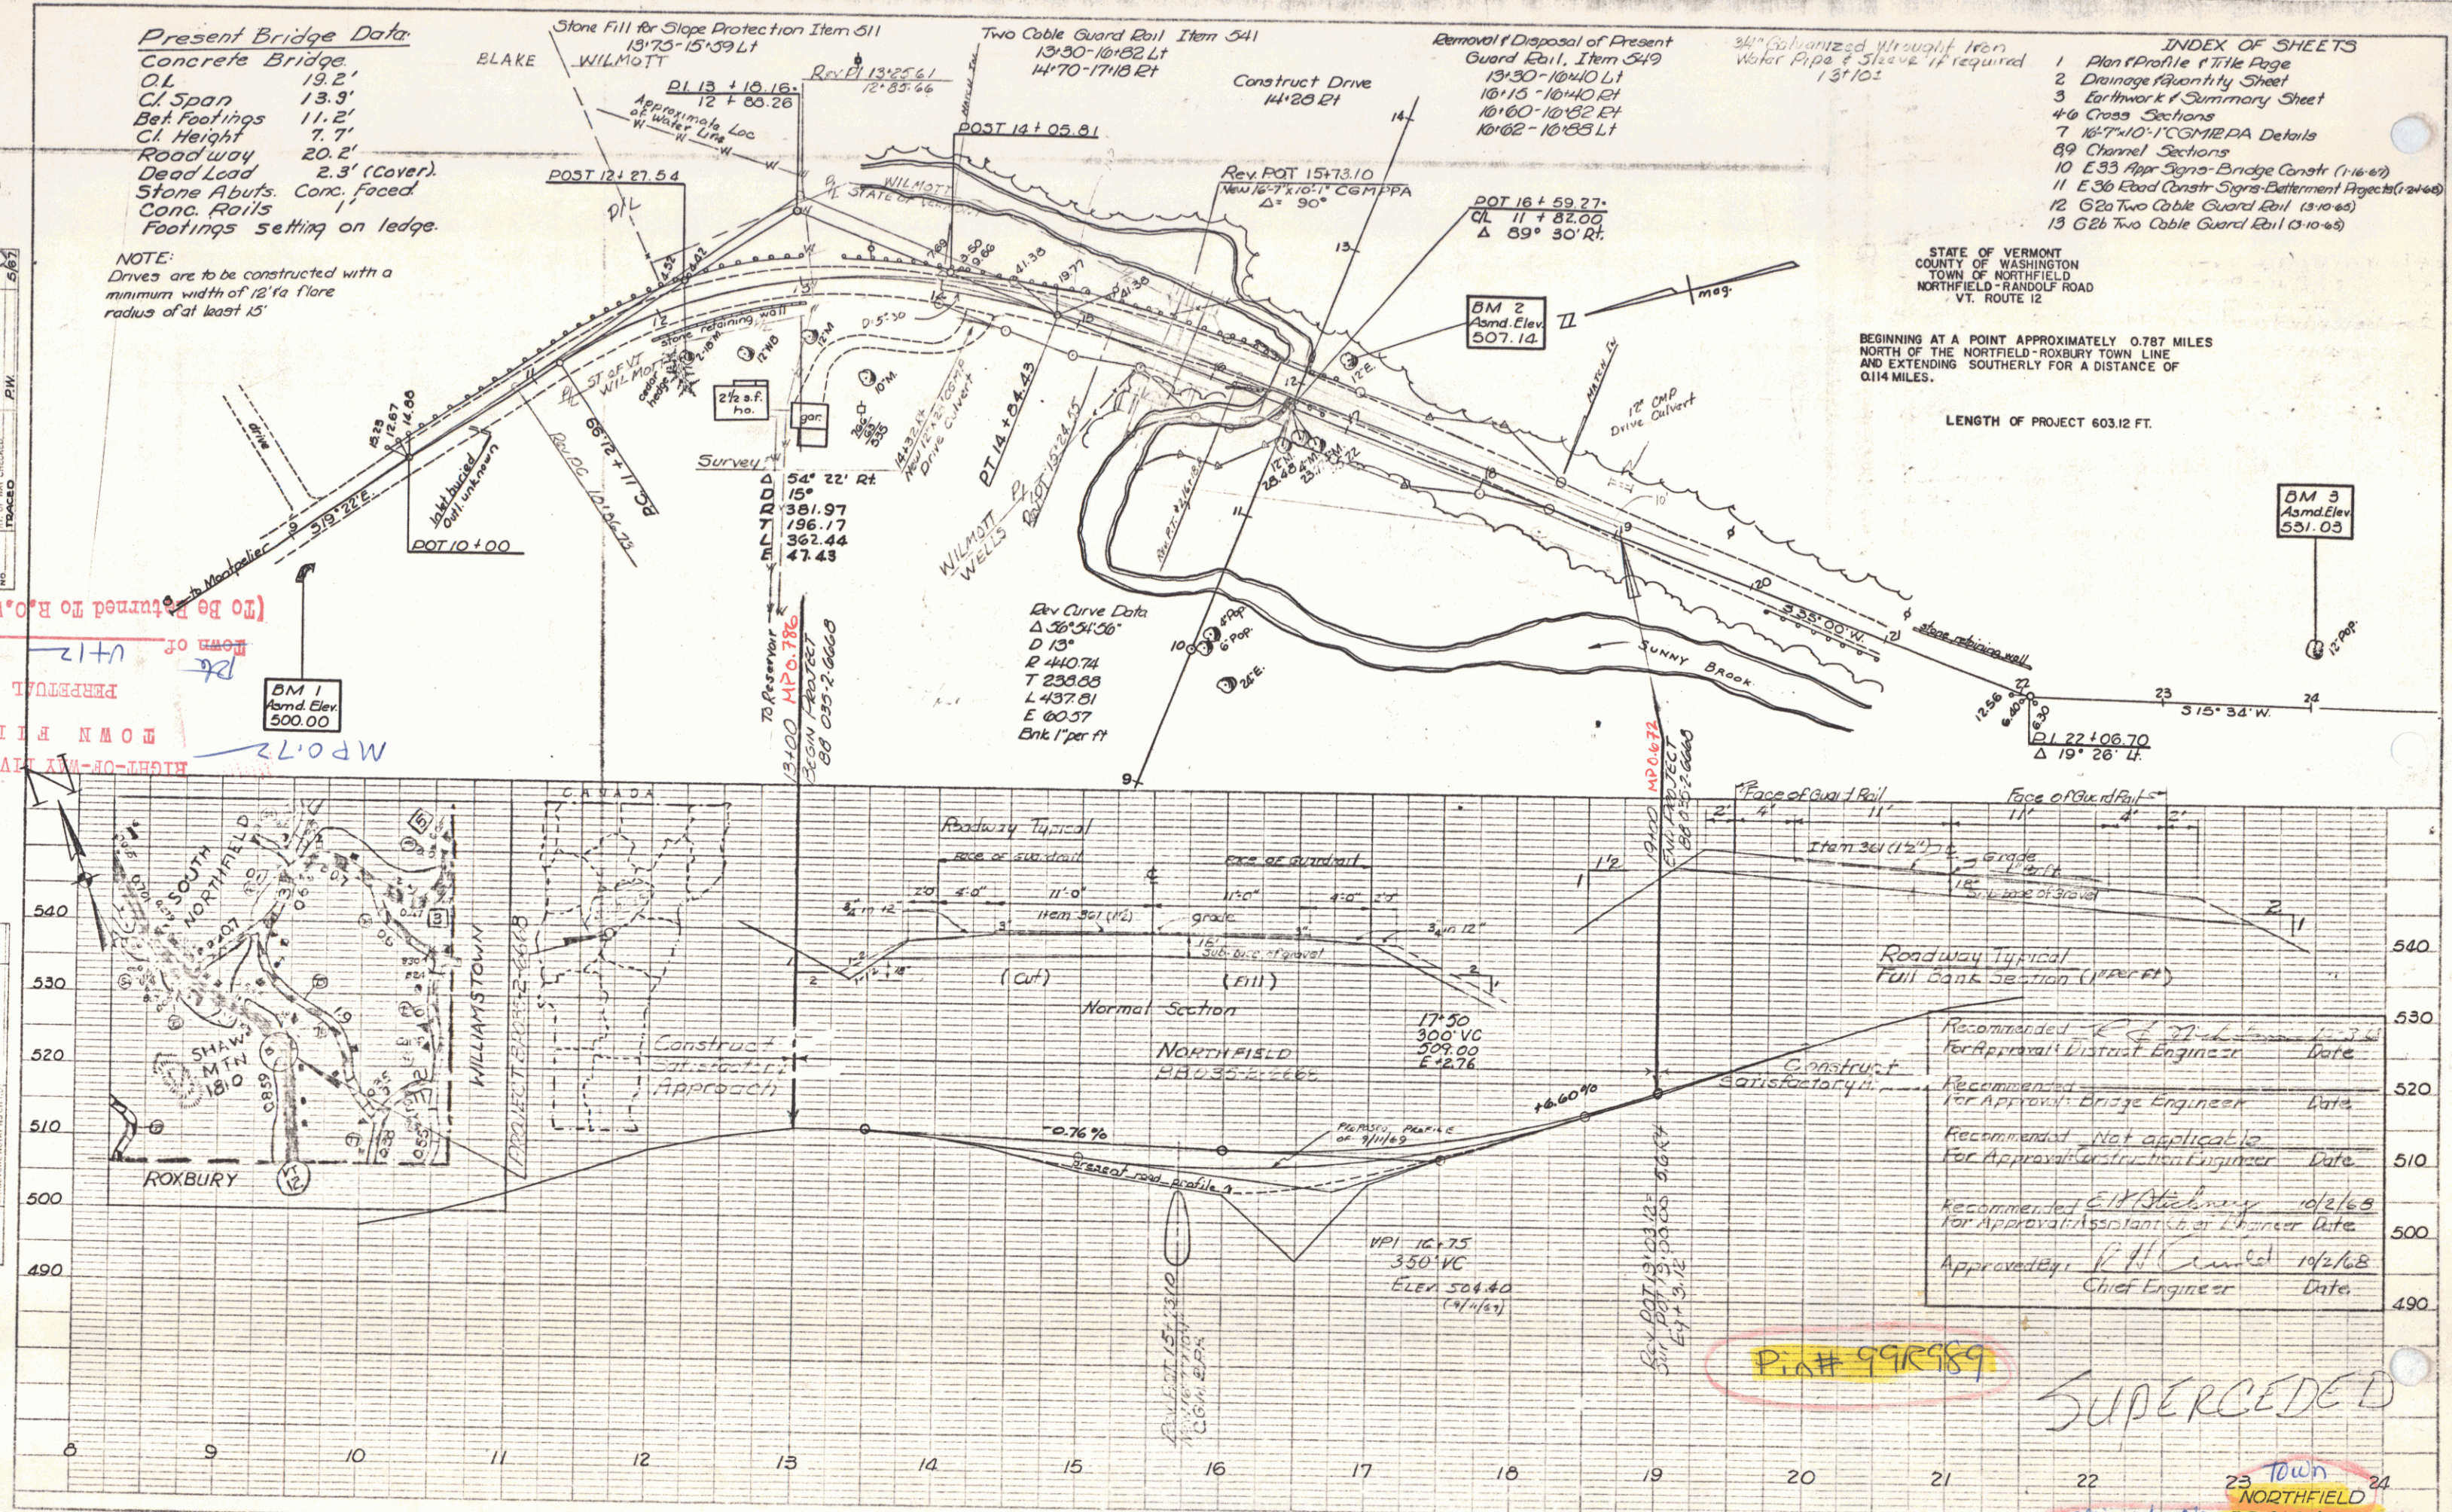

Pin# 99R989

SUPERCEDED

22 23 Town 24
NORTHFIELD
project No. BB 035-2-6668
VT. RTE. 12 Br. 56
Sheet 1 of 13

STATE OF VERMONT
DEPARTMENT OF HIGHWAYS
RIGHT-OF-WAY PLANS
DETAIL SHEET
OF

TABLE OF PROJECT PROPERTY ACQUISITION

PARCEL NO.	GRANTOR	SHEET NO.	BEGINNING STATION	ENDING STATION	TAKING	REM.	RIGHTS	TITLE TAKEN	DATE	TOWN OR CITY RECORDED	BK.	PG.	REMARKS
1	WILMOTT, RICHARD B. E HOLLY D.	2	13+00	15+61	0.15A								
		2	14+00Lt	15+61Lt			CHANNEL RIGHTS (P)						
		2	14+30Rt				DRIVE (T)						
		2	13+00	15+61	0.1A		SLOPE (P)						
2	WELLS, CHARLES R. ESTATE MRS. CHARLES R. WELLS, ADMINISTRATRIX	2	15+42	20+00	0.7A								
		2	15+42Rt	16+00Rt			CHANNEL RIGHTS (P)						
		2	15+61Lt	16+75Lt			CHANNEL RIGHTS (P)						

TABLE OF REVISIONS

REVISION NO.	SHEET NO.	DESCRIPTION OF REVISION	DATE	MADE BY	APPROVED BY

MADE BY: C. R. G. DATE 10-7-68
CHECKED BY: L. W. B. DATE 10-7-68

_____	PRESENT	R.O.W.
___/___	TAKING WITHOUT ACCESS	
___/___ P L	TAKING WITHOUT ACCESS ALONG PROPERTY LINES	
_____	TAKING WITH ACCESS	
(P)	PERMANENT EASEMENT	
(T)	TEMPORARY EASEMENT	

LEGEND

— SR — SR —	SLOPE RIGHTS
— P — P —	PROPERTY LINE
— Δ — Δ — Δ —	TOP OF CUT
— O — O — O —	TOE OF SLOPE

APPROVED Thomas C. Barnatchy DATE 10-8-68
CHIEF OF ACQUISITION

APPROVED G. M. Lane DATE 10-8-68
HIGHWAY ENGINEER

APPROVED A. B. Jenkins DATE 10-8-68
ROW DIRECTOR

PROJECT NORTHFIELD
NO. BB 035-2-6668
SHEET (1A) OF 2


SUPERCEDED
 Been Revised Elsewhere

Present Bridge Data

Concrete Bridge

CL Span 13.3'
 Deck Footings 11.2'
 CL Height 7.7'
 Roadway 20.2'
 Dead Load 2.3' (Cover)
 Stone Abutts. Conc. faced
 Conc. Rails
 Footings setting on ledge.

NOTE:
 Drains are to be constructed with a
 minimum width of 12" & flow
 radius of at least 15'

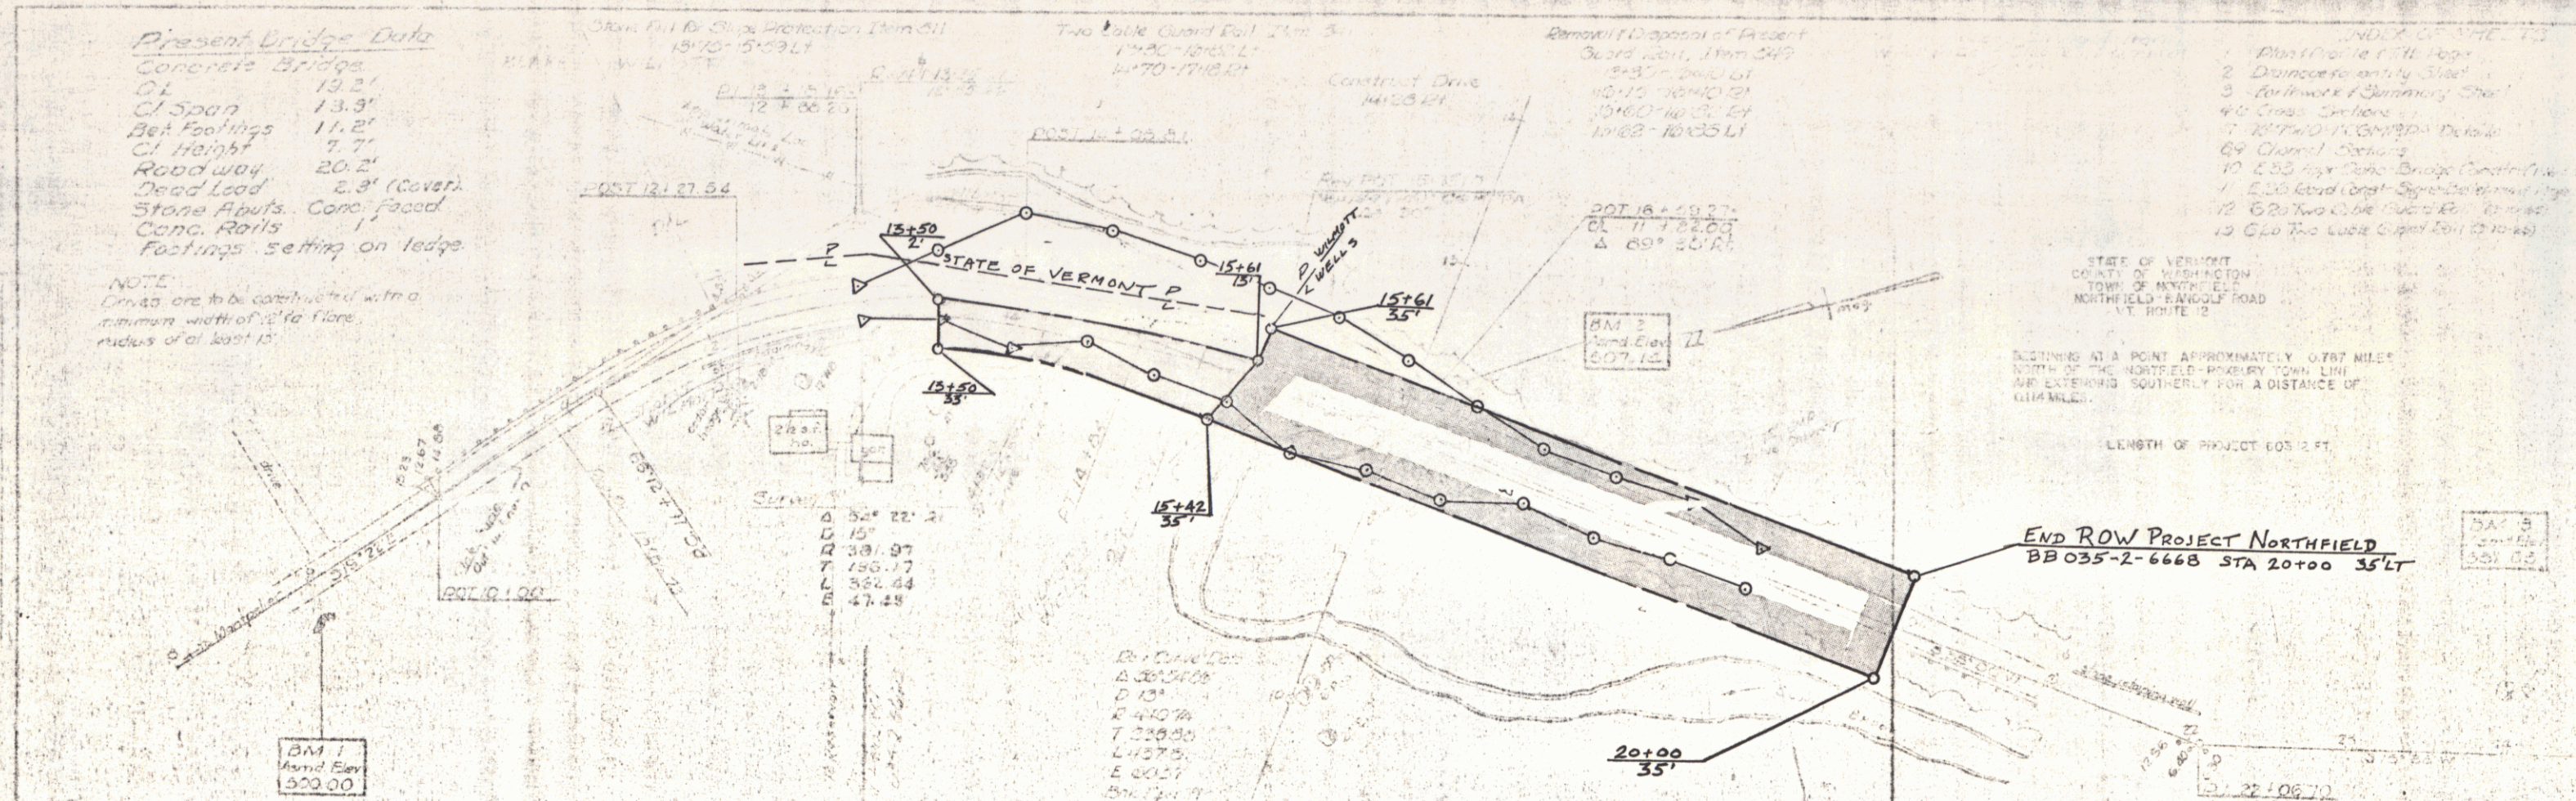

POOR ORIGINAL COPY

SUPERCEDED