


VT. SURVEY CONSULTANTS
BRYANT ASSOC.
10/86

830
820
810

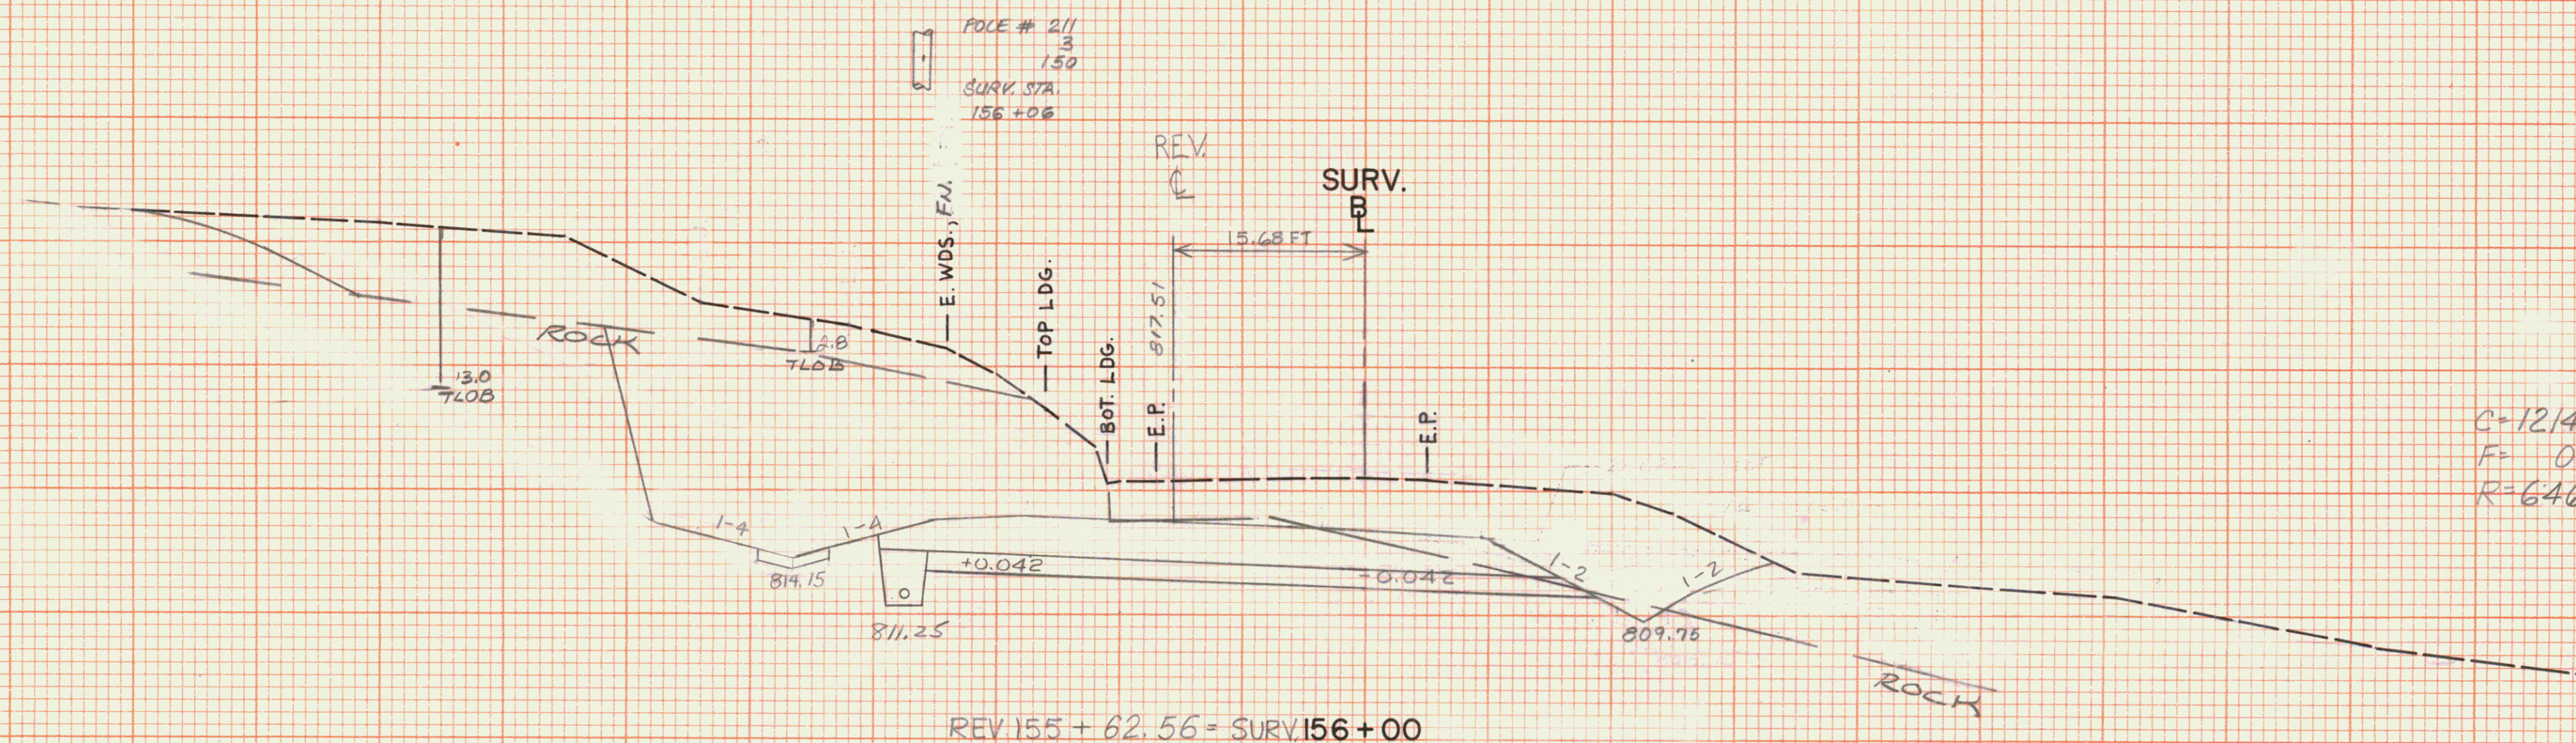

C=1214.5 Sq Ft
F= 0.5 Sq Ft
R=646.5 Sq Ft

STA.	156+00	STA.
TOWN	MARSHFIELD	
PROJECT	F	NO. 028-3(28)
SHEET	200	OF 362 SHEETS
HORIZ. AND VERT. SCALE		
0 10 20		
VT. SURVEY CONSULTANTS DATE 10/86		

SCALE: 1"=10'
H & V

830
820
810