
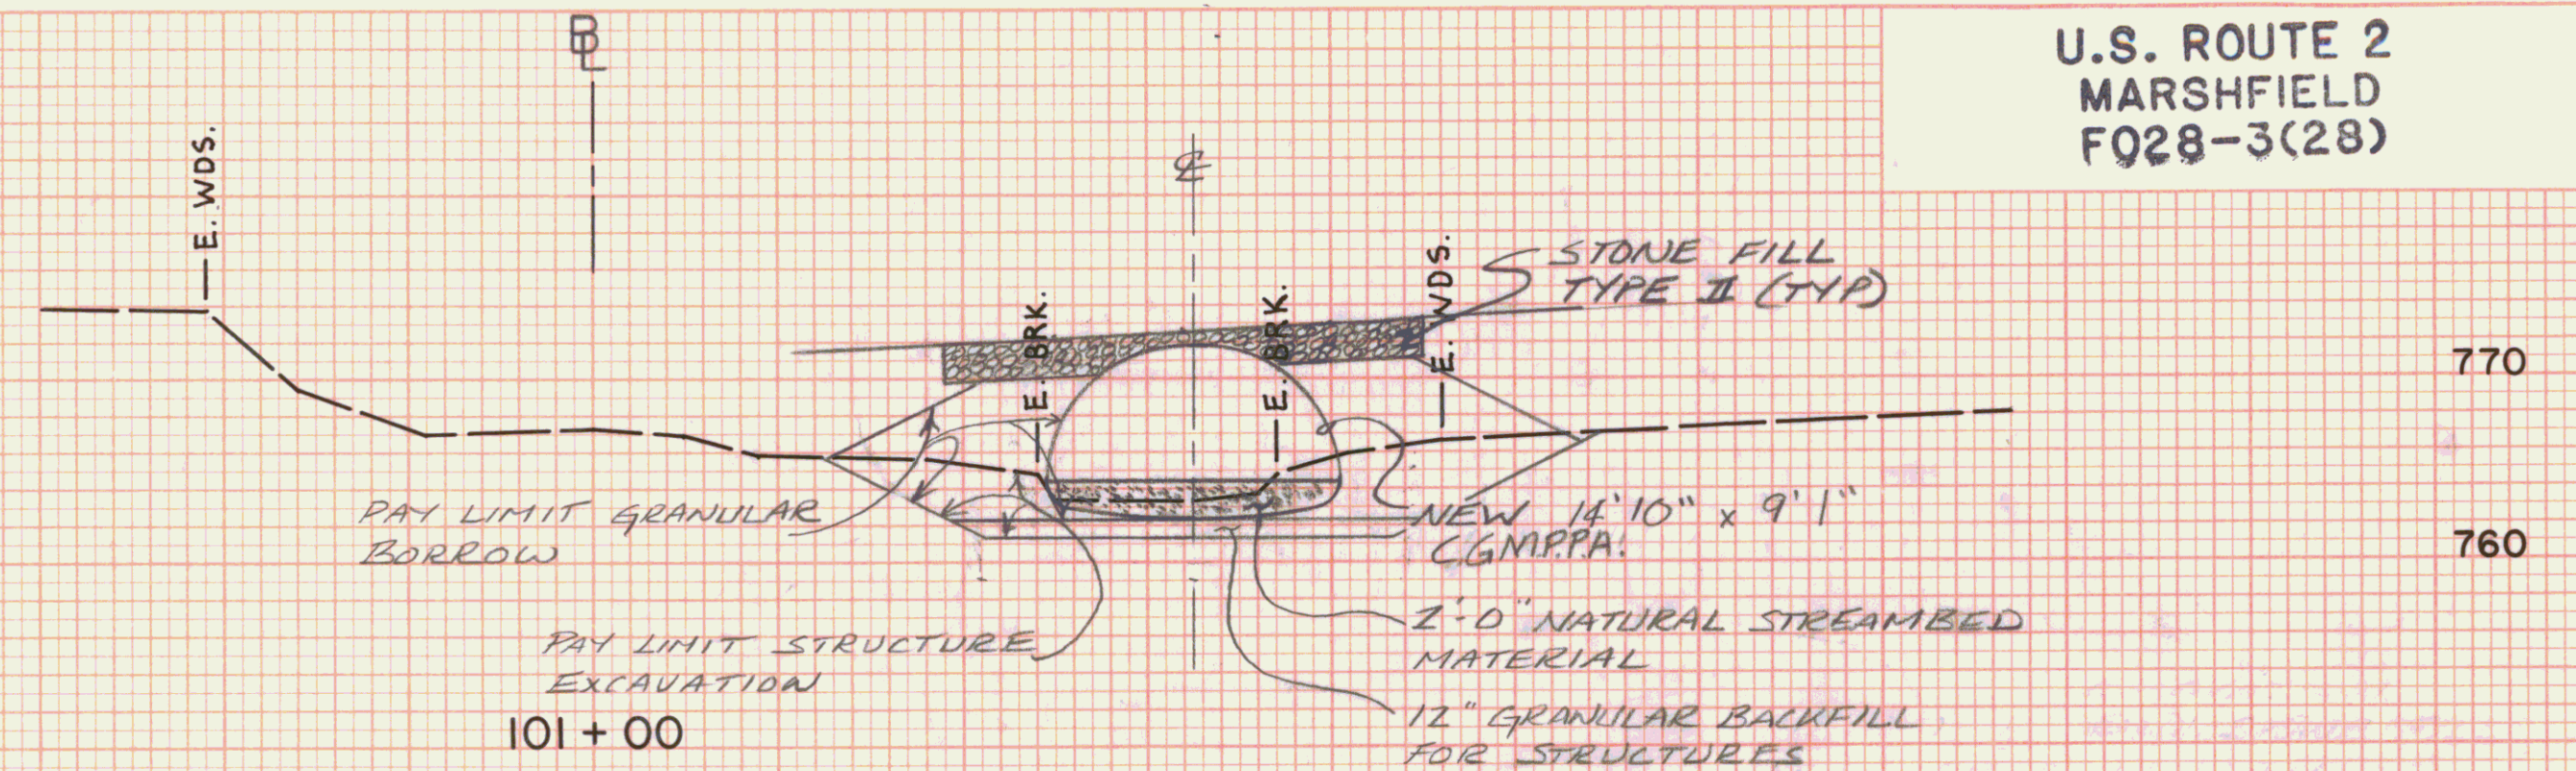
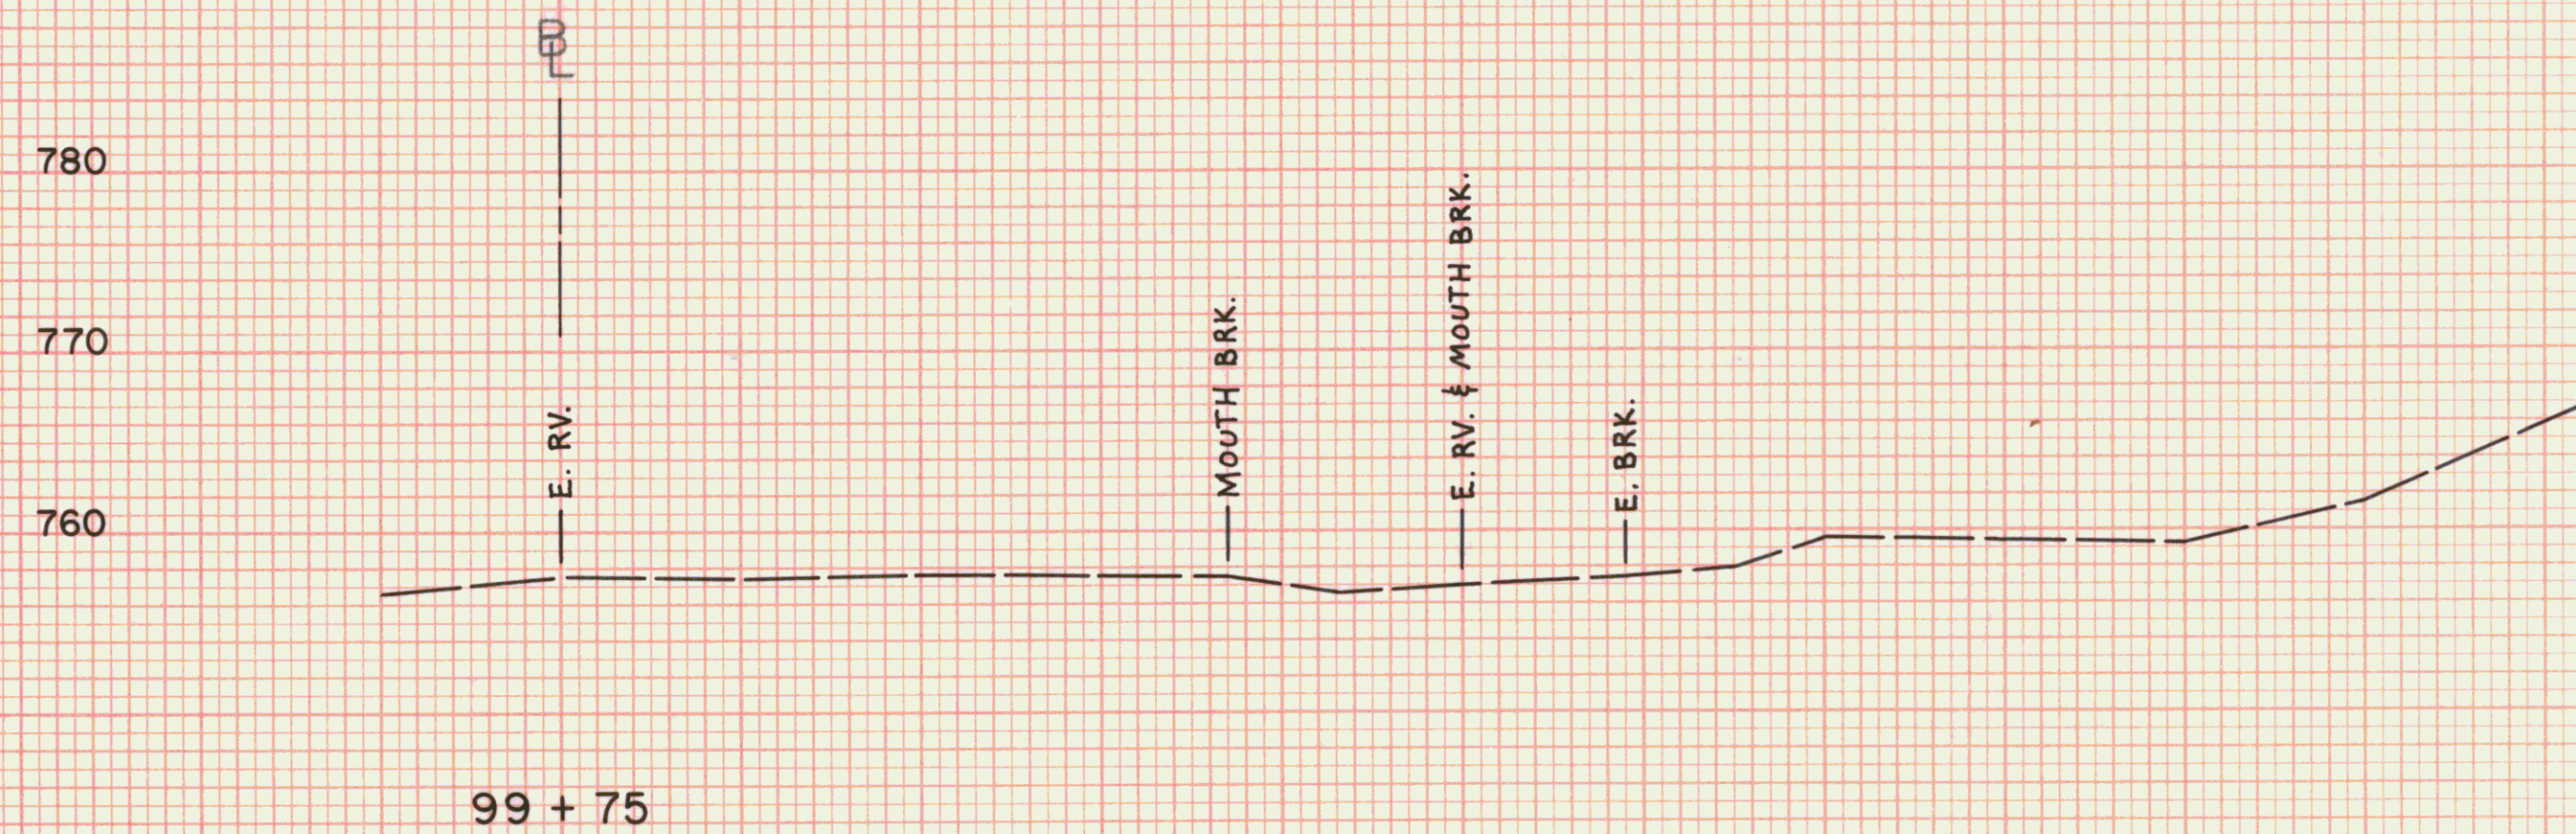


FINAL SURVEY NOTE BOOK No.	SURVEYED PLOTTER TEMPERATURE AREA CHECKED	DATE
		BY

ORIGINAL SURVEY NOTE BOOK No.	SURVEYED PLOTTER TEMPERATURE AREA CHECKED	DATE
		BY



KING BROOK
CHANNEL SECTIONS
E STA. 113+85.00
(NEW 14'-10" x 9'-1" C.G.M.P.P.A.
REV. E STA. 114+00
ASKEWED 70°00' LT.)

U.S. ROUTE 2
MARSHFIELD
FO28-3(28)

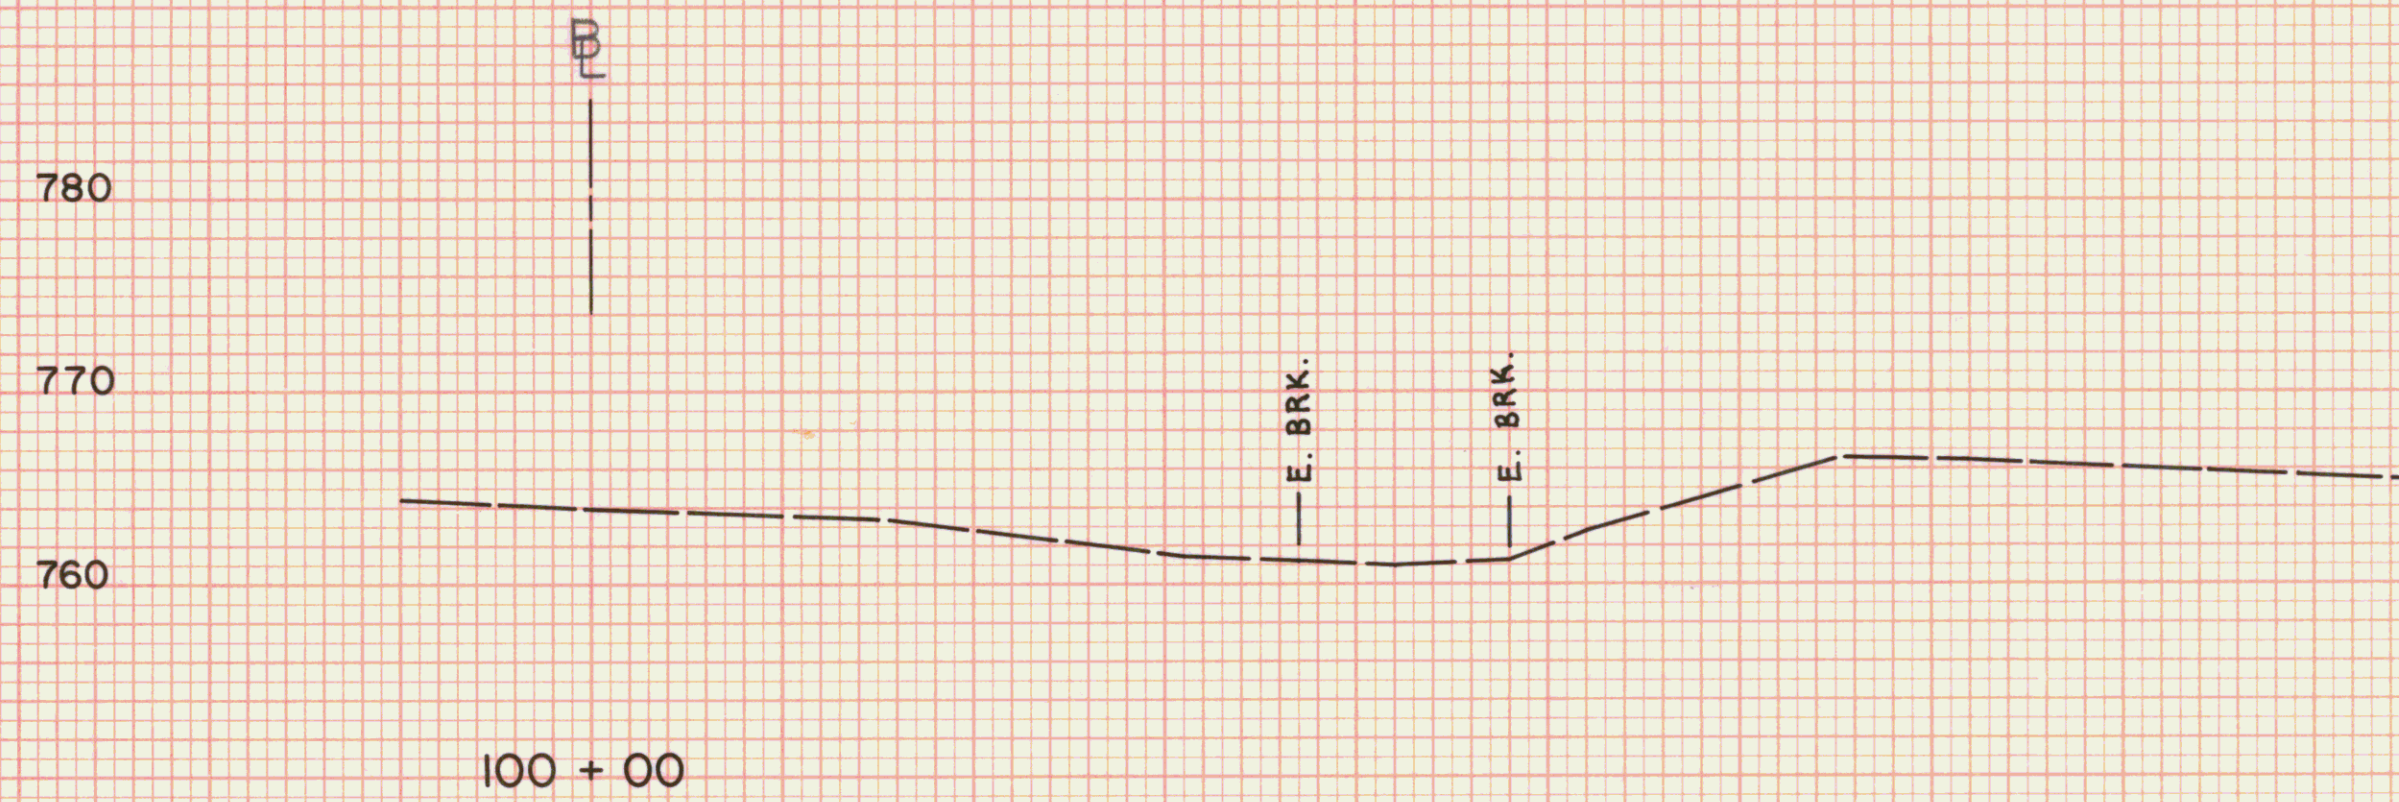

CHANNEL E STA. 100+89 RT
CONSTRUCT CRADLE HEADWALL
BEGIN 14'-10" x 9'-1" C.G.M.P.P.A.
CONTINUE STONE FILL TYPE II
2" THICK ON III SLOPES

CHANNEL E STA. 100+82
BEGIN STRUCTURE EXCAVATION
BEGIN GEOTEXTILE UNDER
STONE FILL TO BE PLACED
UNDER NEW C.G.M.P.P.A.

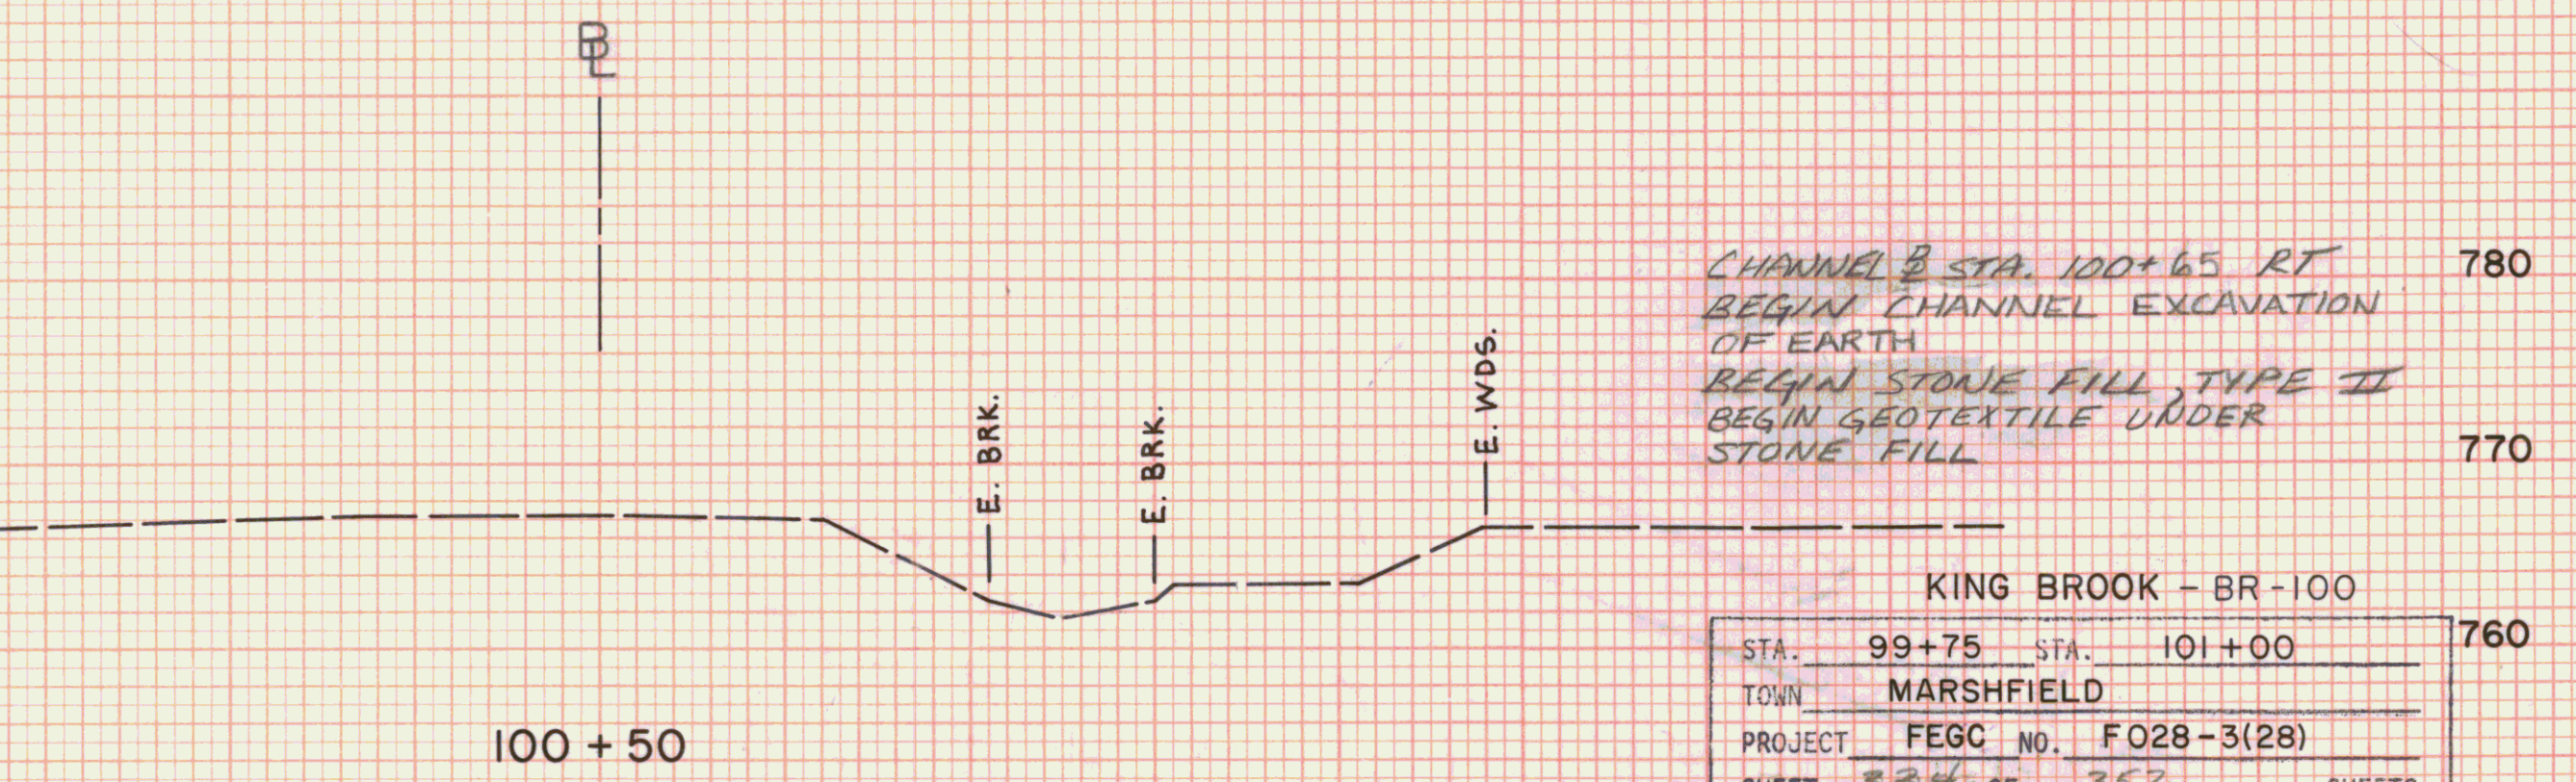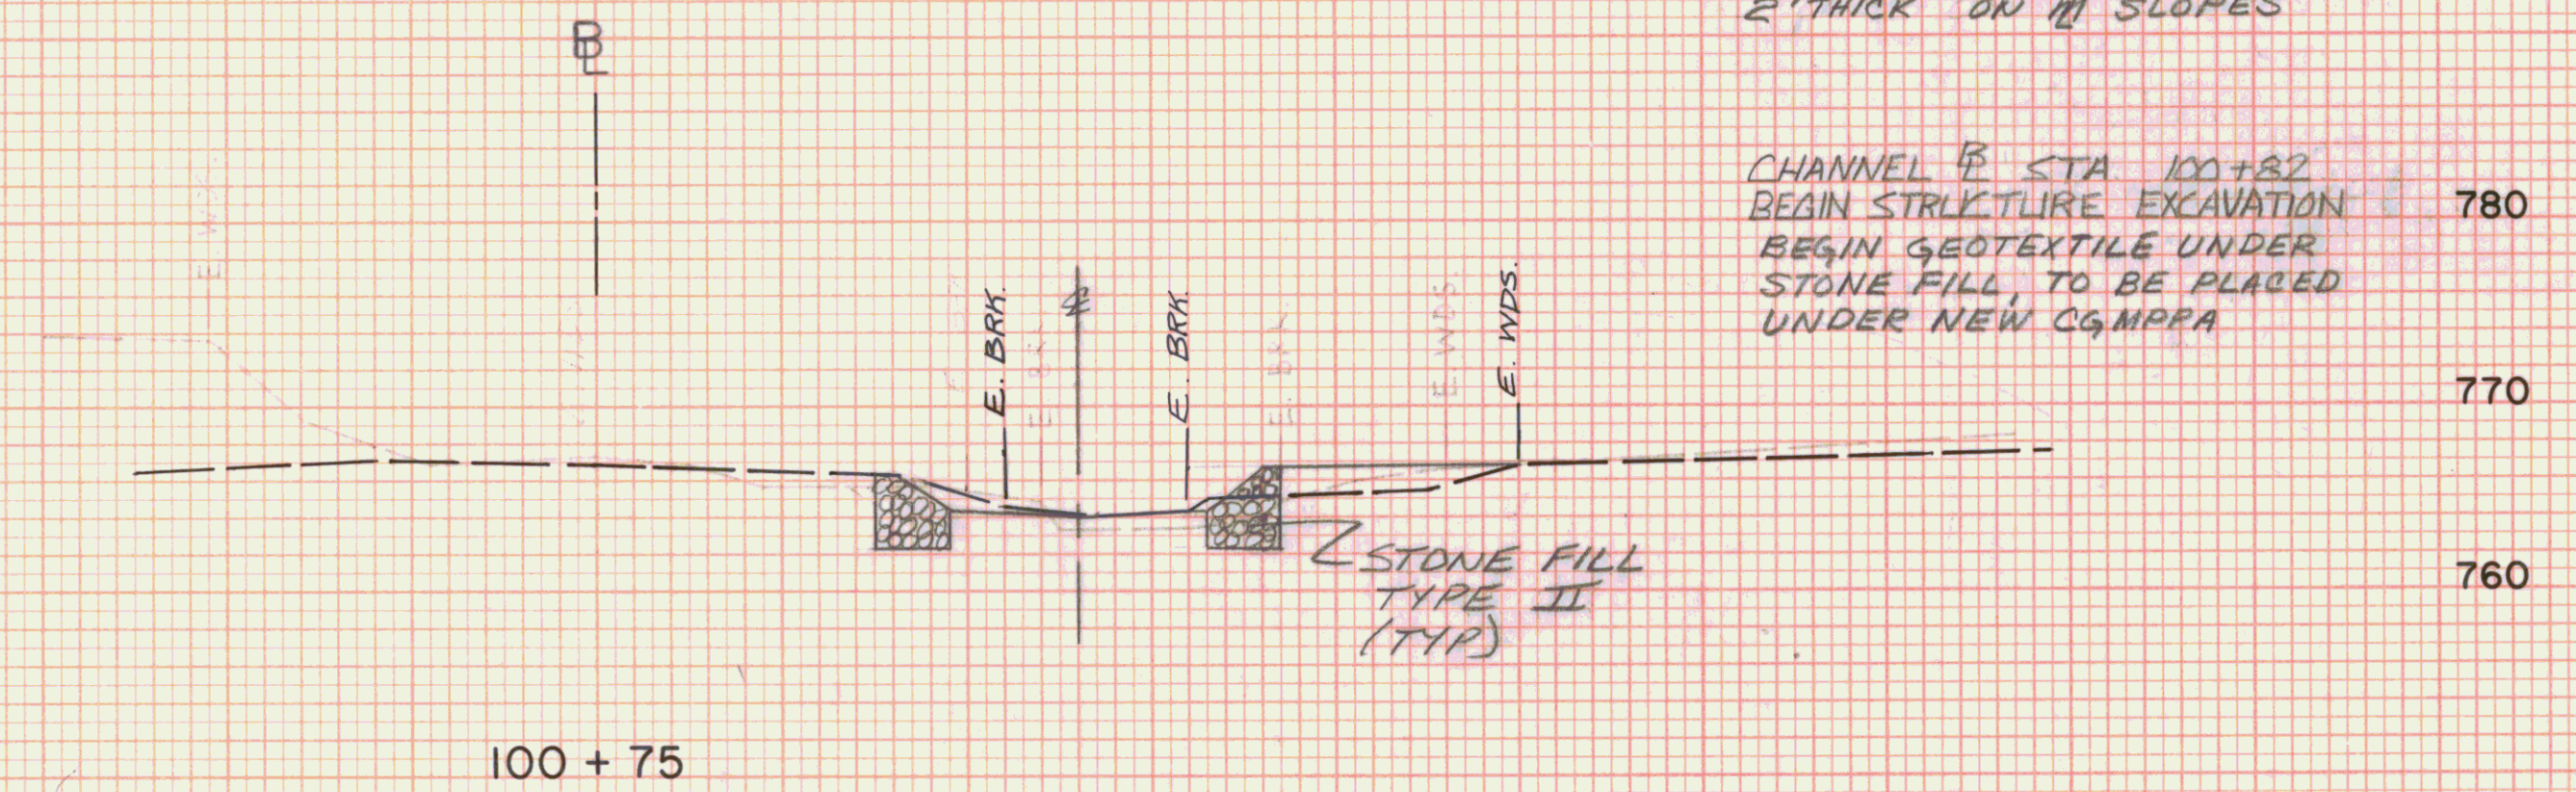

CHANNEL E STA. 100+65 RT
BEGIN CHANNEL EXCAVATION
OF EARTH
BEGIN STONE FILL TYPE II
BEGIN GEOTEXTILE UNDER
STONE FILL

NOTE: ALL CONSTRUCTION NOTE STA'S SHOULD BE
REFERENCED 1 TO CHANNEL E, THEN PLOTTED
1 TO E OF BROOK FOR LIMITS.

KING BROOK - BR-100	
STA. 99+75	STA. 101+00
TOWN MARSHFIELD	
PROJECT FECC NO. FO28-3(28)	
SHEET 334 OF 352	SHEETS
HORIZ. AND VERT. SCALE 0 10 20	
VT. SURVEY SURVEYED BY: CONSULTANTS DATE 12/86	