



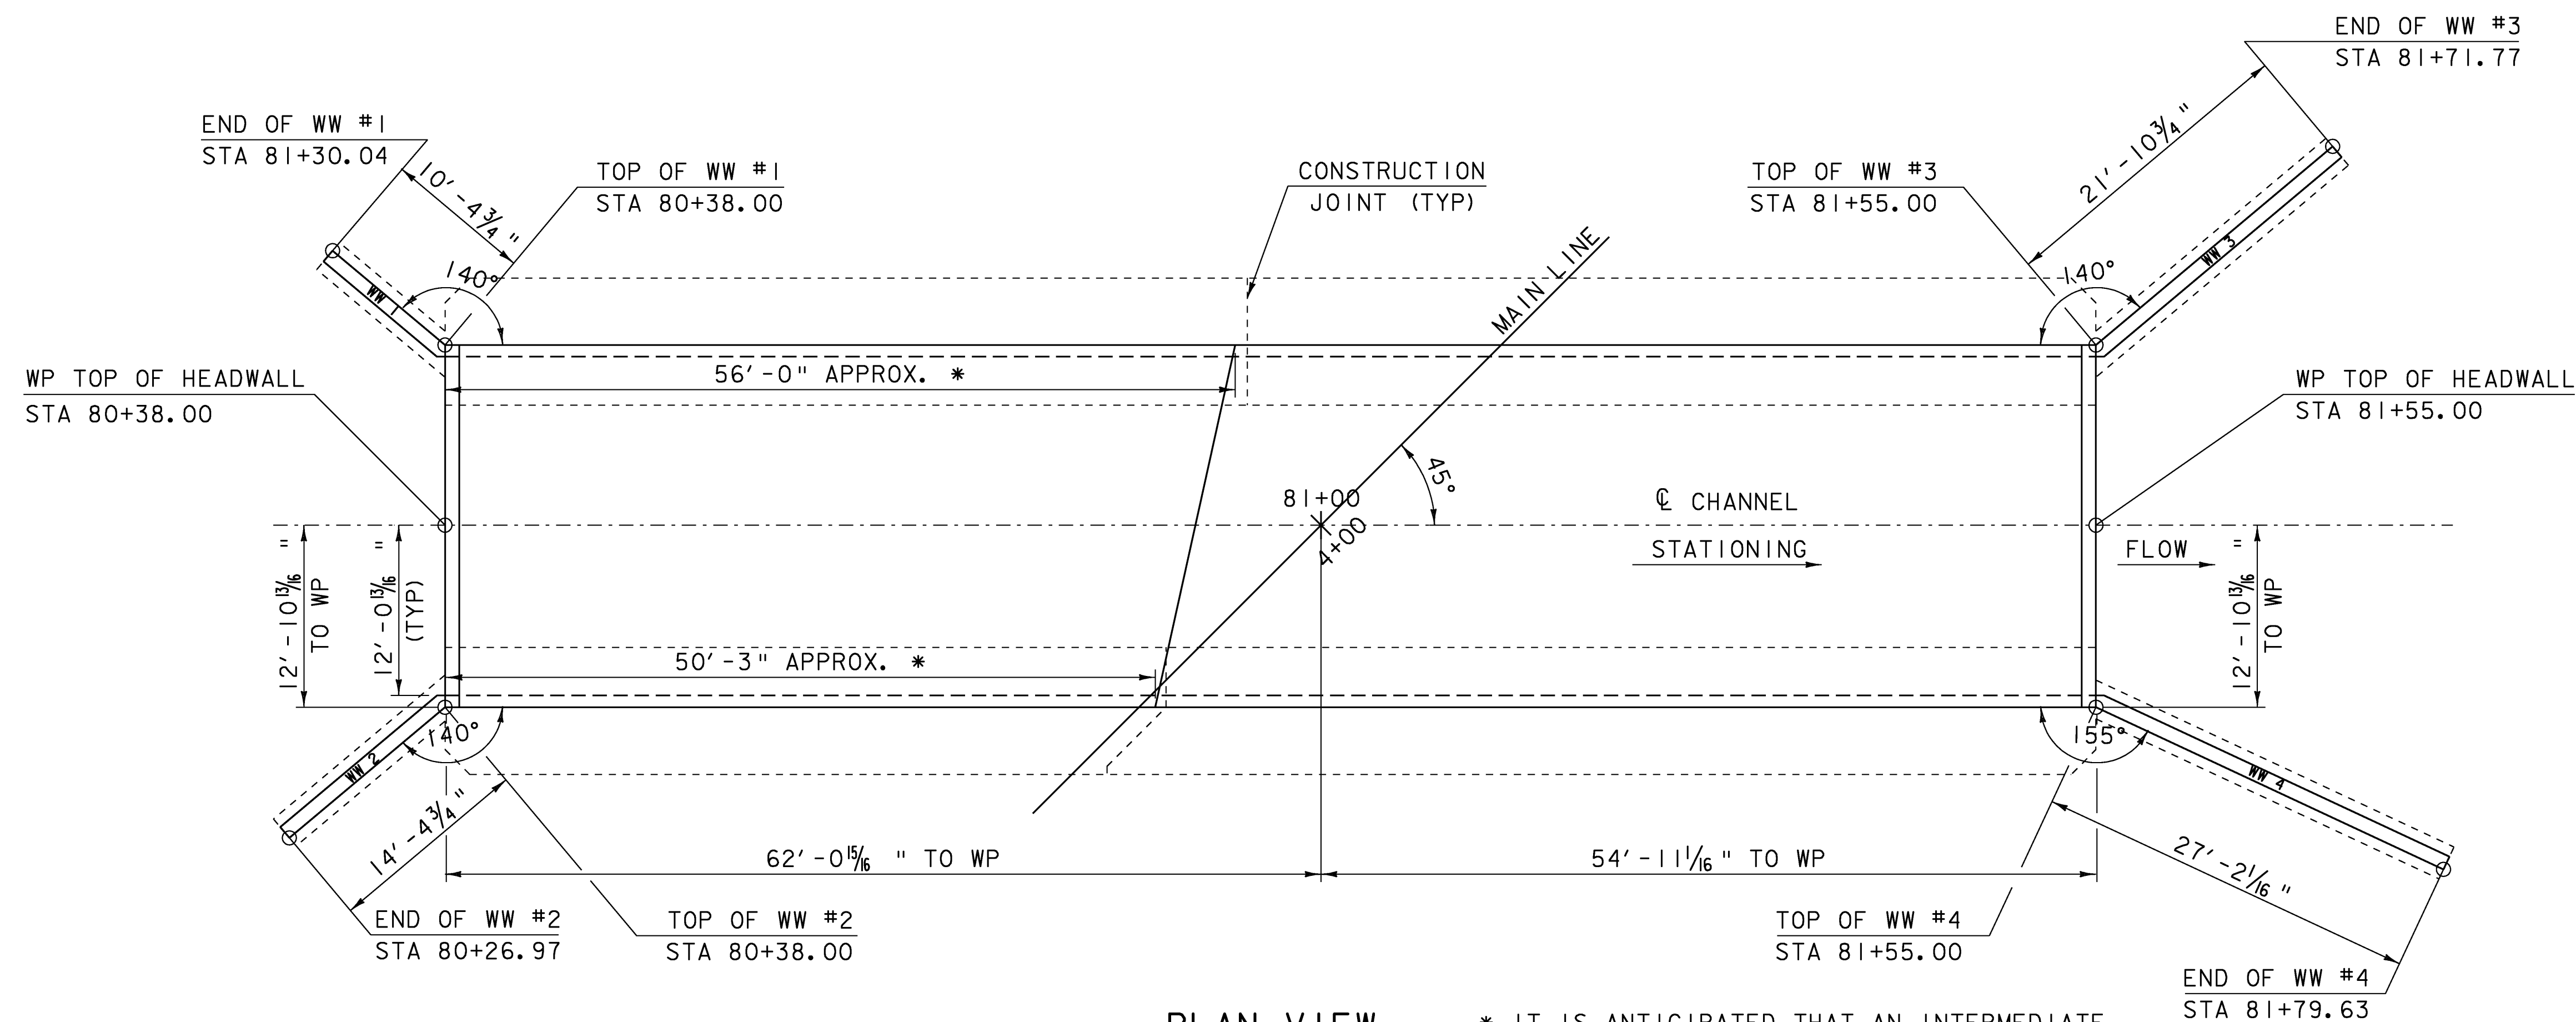


PLAN VIEW
SCALE 1/8" = 1'-0"
1 0 2 4 6 8

* IT IS ANTICIPATED THAT AN INTERMEDIATE SKEWED SECTION MAY BE NECESSARY, THE CONTRACTOR SHALL COORDINATE WITH THE FABRICATOR ON THE EXACT LOCATION.

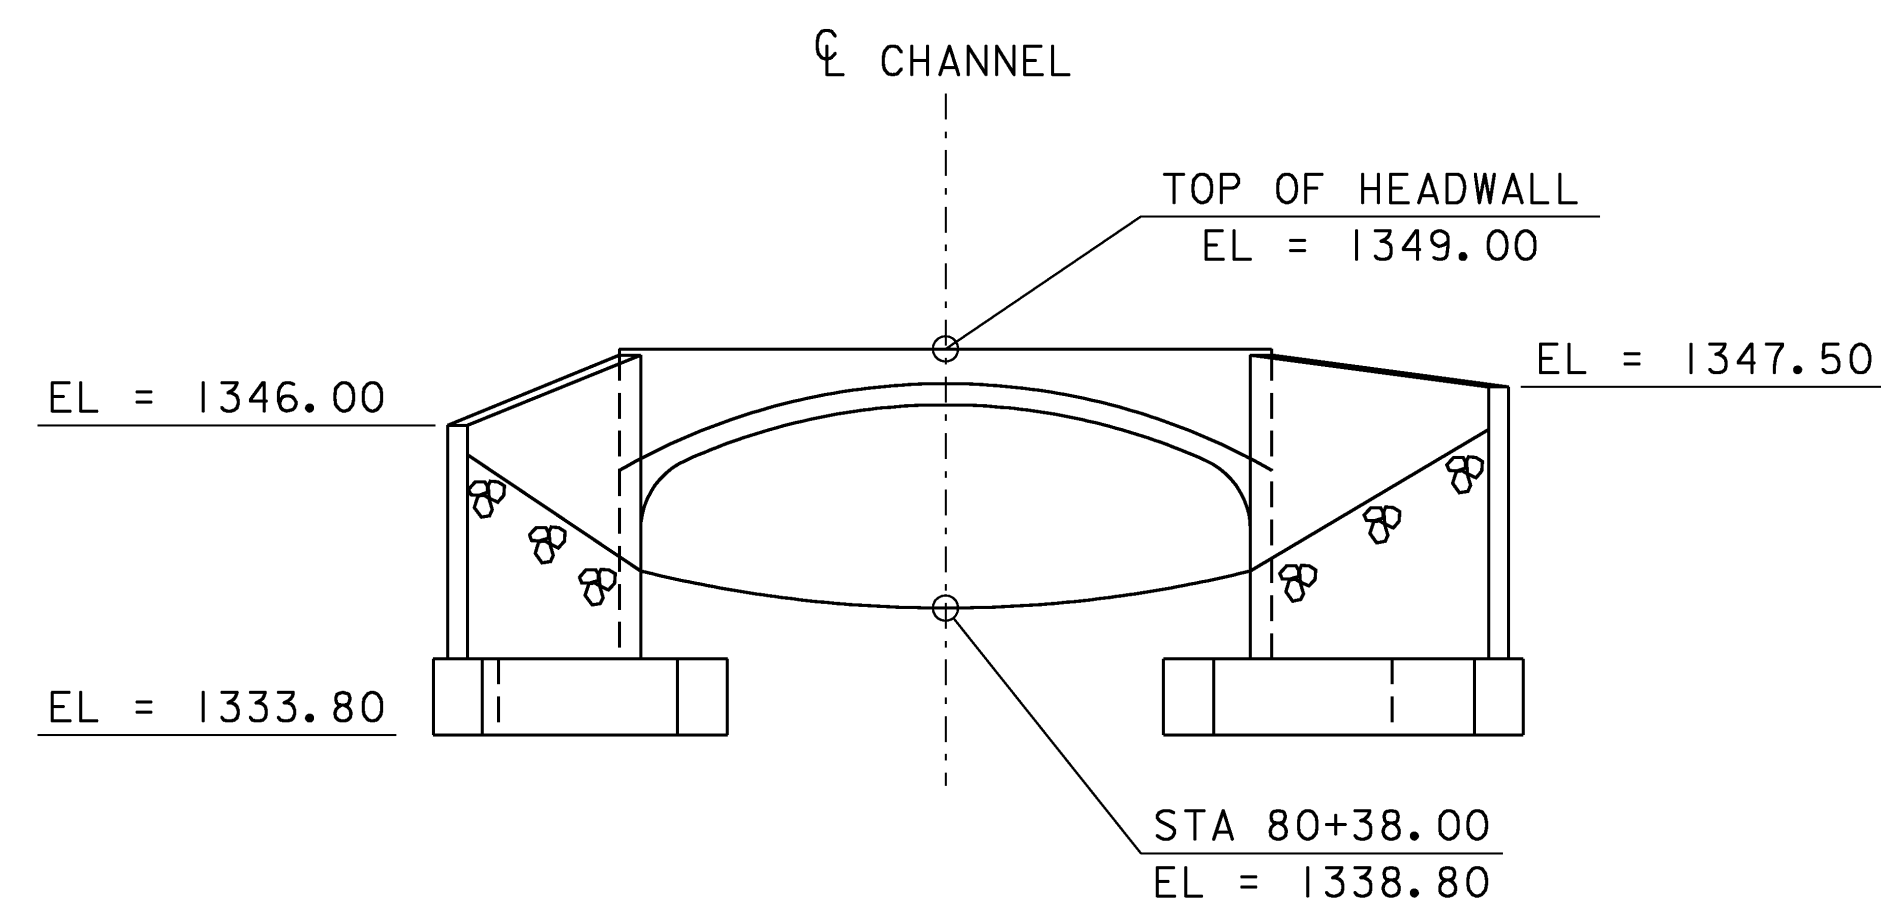

INLET ELEVATION VIEW
SCALE 1/8" = 1'-0"
1 0 2 4 6 8

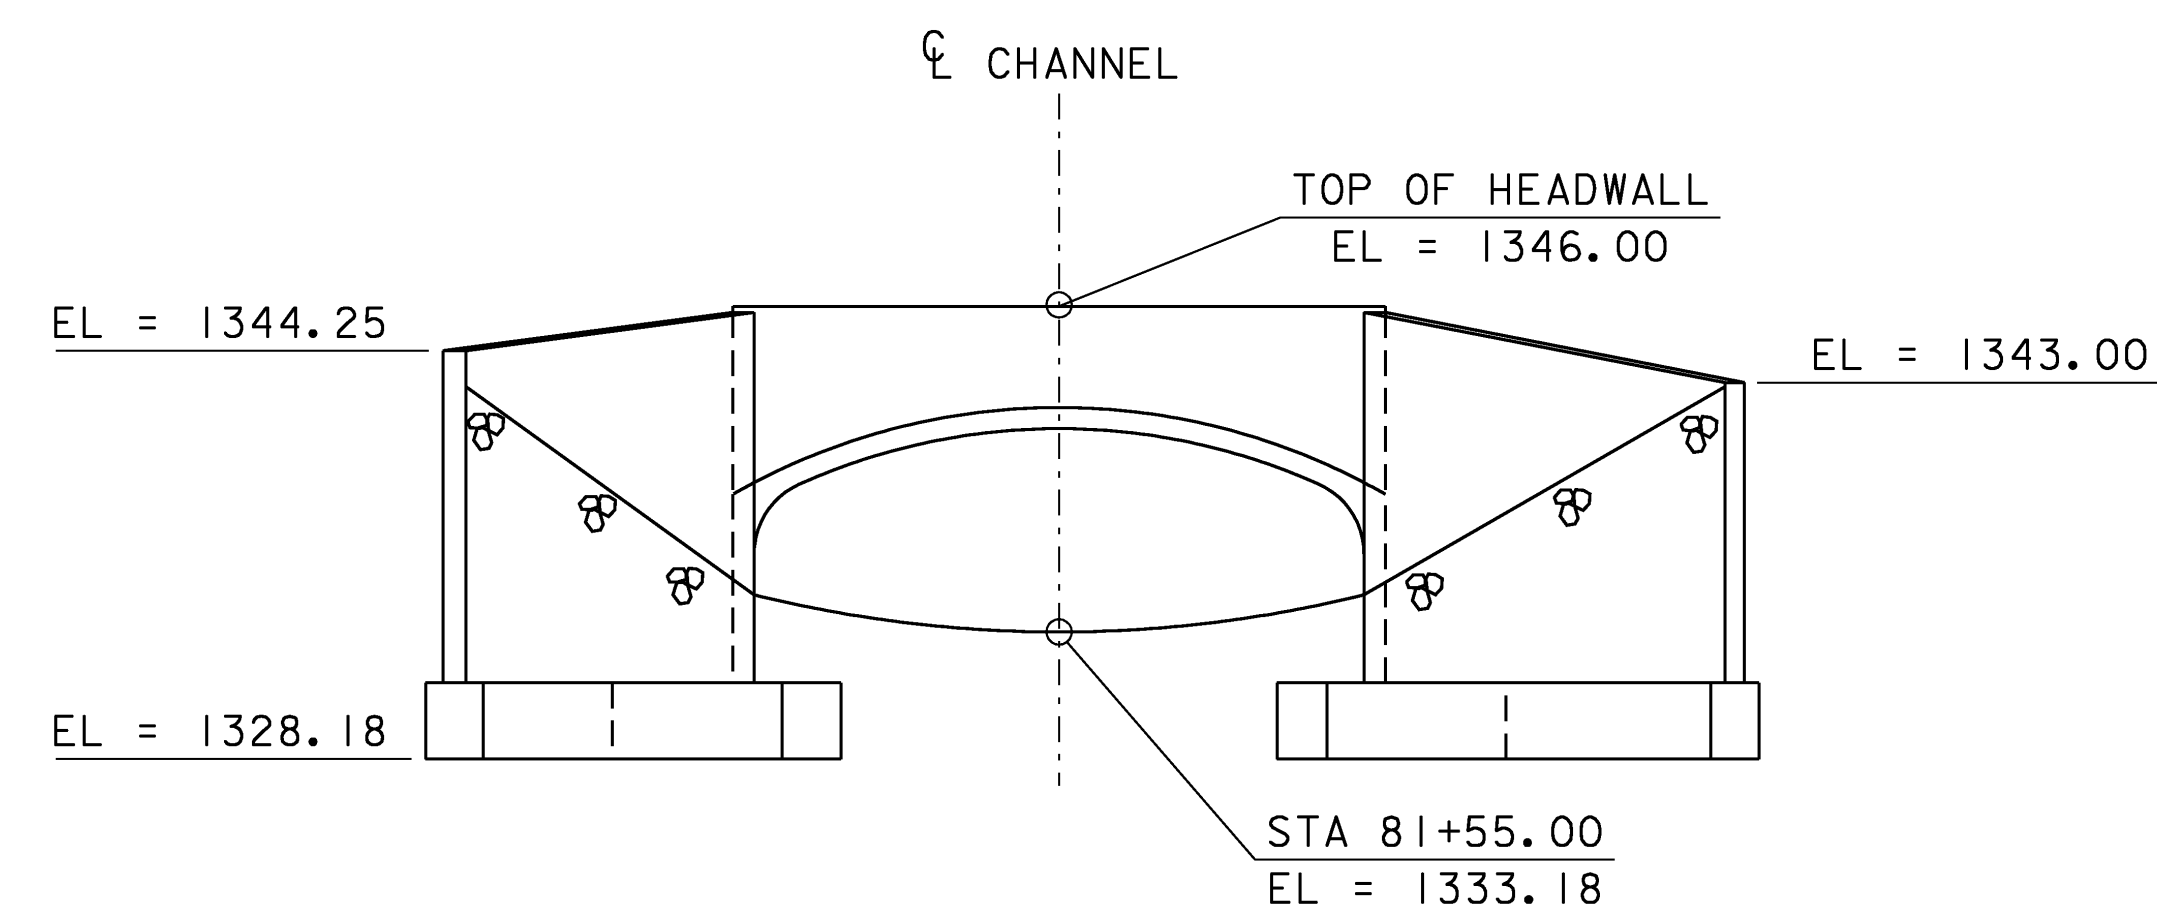

OUTLET ELEVATION VIEW
SCALE 1/8" = 1'-0"
1 0 2 4 6 8

PROJECT: LUDLOW	PROJECT NO.: STP ST CULV (7)
DESIGN FILE NAME: 00b258\Structures\s00b258pipepro.dgn	PLOT DATE: 11-SEP-2008
IPARM FILE NAME: s00b258ww.i	DRAWN BY: E.L. RUSTAY
DESIGNED BY: E.L. RUSTAY	CHECKED BY: R.S. YOUNG
SQUAD LEADER: C.P. WILLIAMS	SHEET: 17 OF 34
WINGWALL DETAILS	