



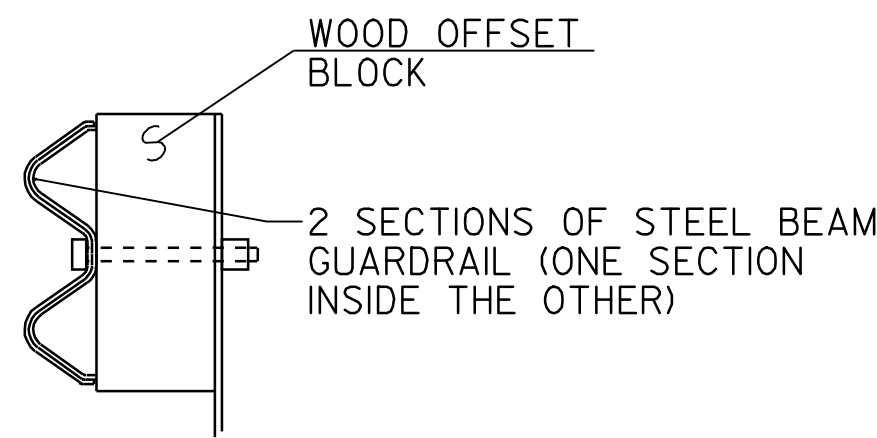


DETAIL A
NOT TO SCALE

NOTES

1. SEE STANDARD G-1M FOR STEEL BEAM GUARDRAIL DETAILS.
2. THIS WORK SHALL BE PAID UNDER ITEM 621.20 STEEL BEAM GUARDRAIL AT A PAY FACTOR OF 1.0.
3. THIS DETAIL TO BE USED AS INDICATED ON THE ITEM DETAIL SUMMARY SHEETS OR AS DIRECTED BY THE RESIDENT ENGINEER.

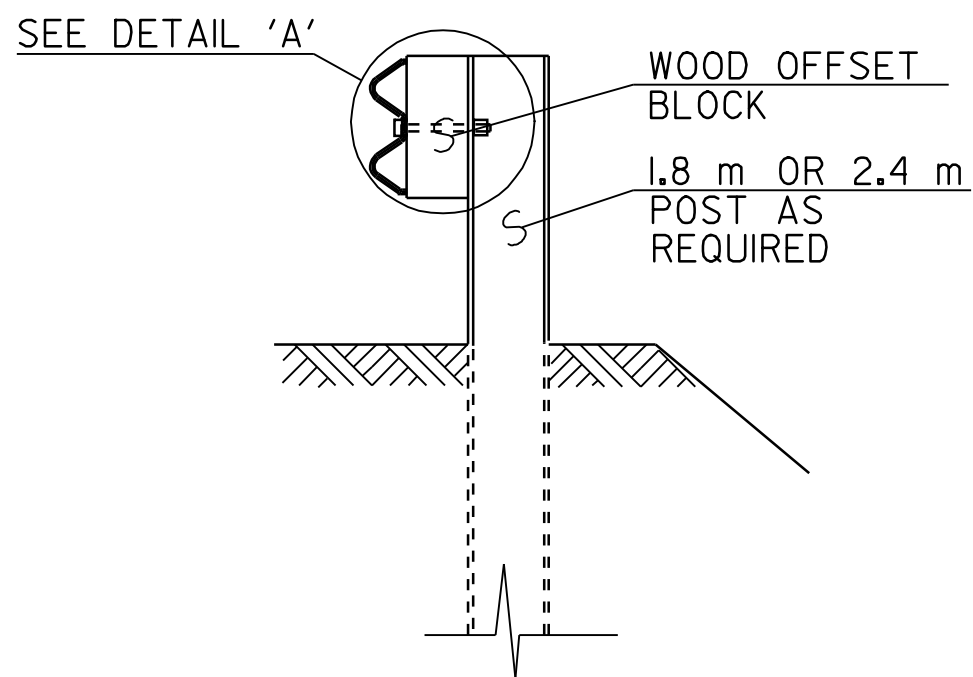

SECTION A-A
NOT TO SCALE

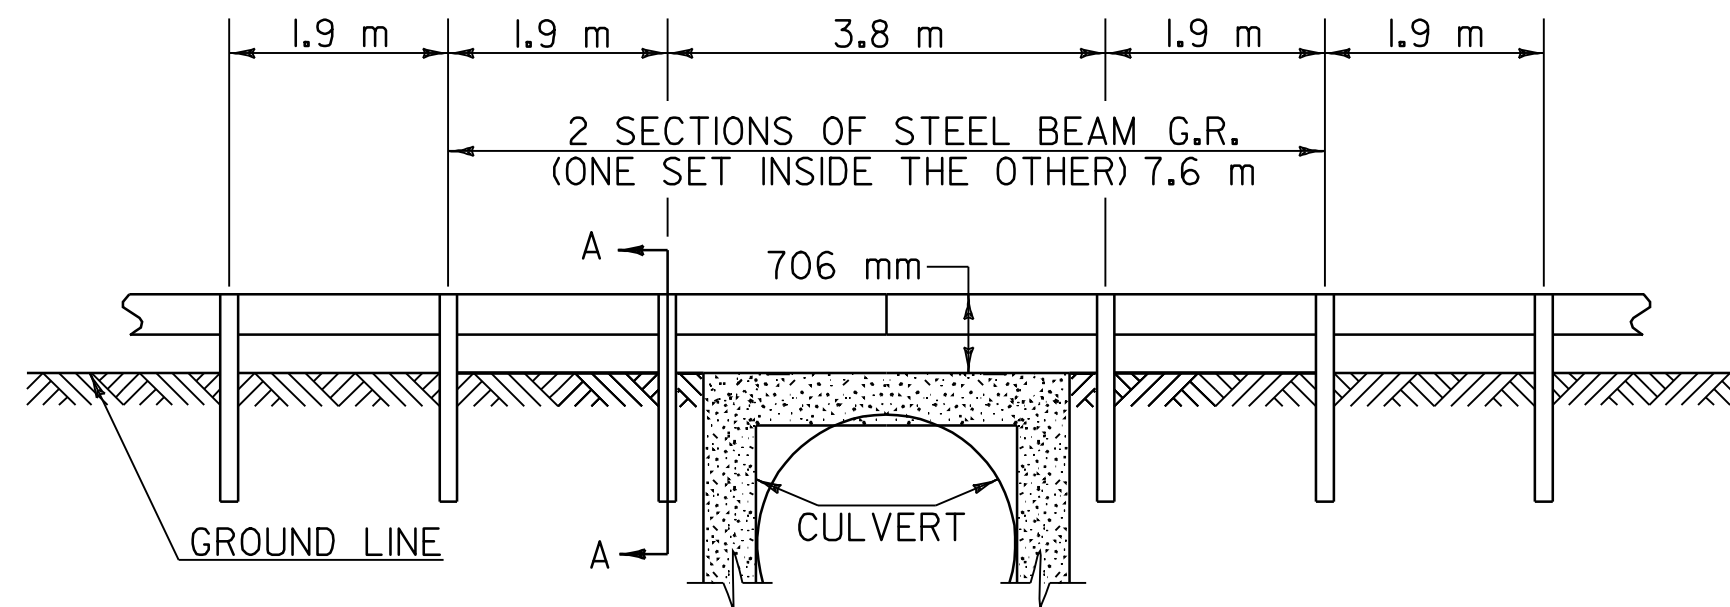

DETAIL OF STEEL BEAM GUARDRAIL AT SMALL CULVERTS
BR 124A SALISBURY STA. 6+572.561 LT & RT
NOT TO SCALE

GUARDRAIL AND MISC. DETAIL SHEET

SURVEYED BY N/A DATE N/A
DRAWN BY C.A.K. DATE 2/02
SQUAD LEADER D.E.G.
DESIGN FILE NO. pb018gr1.i
IPARM FILE pb018gr1.i DATE 10-JUL-2006 13:53
PROJ. NAME SALISBURY - MIDDLEBURY
PROJ. NO. NH_231111S
SHEET 66 OF 67 SHEETS 67