



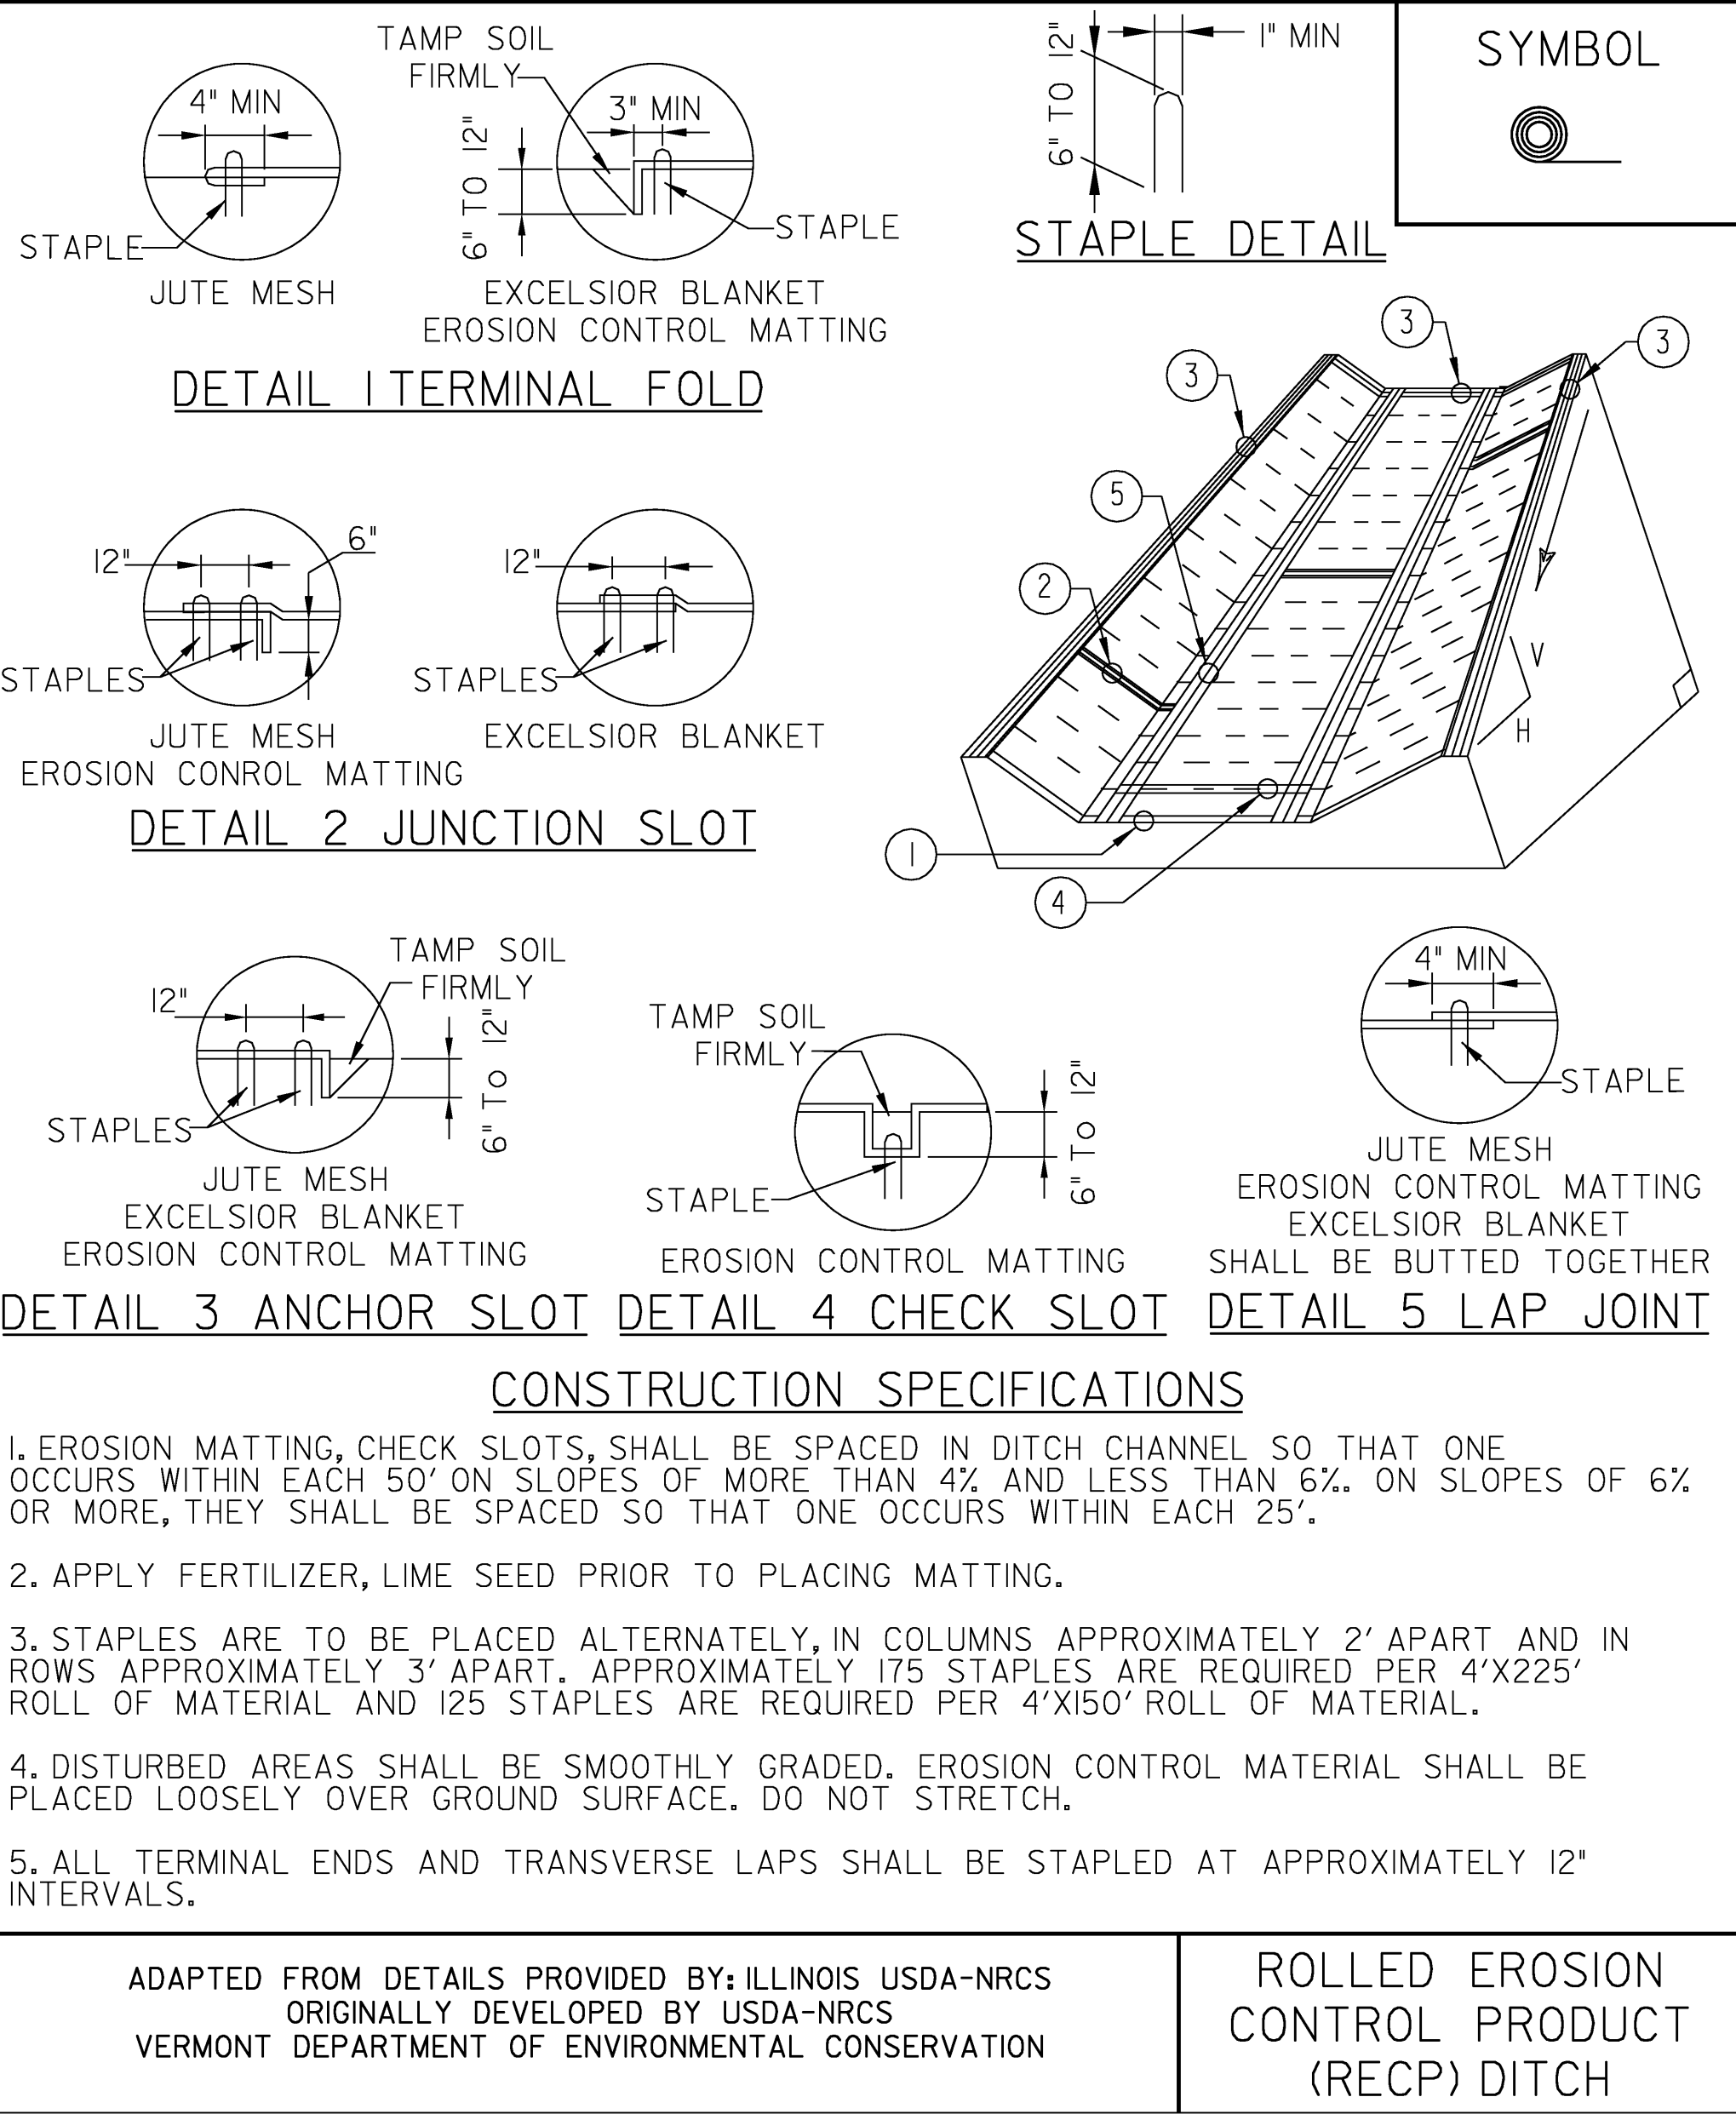

NOTES:
REFER TO "THE VERMONT STANDARDS & SPECIFICATIONS FOR EROSION PREVENTION & SEDIMENT CONTROL ~2006~" FROM THE VT AGENCY OF NATURAL RESOURCES FOR ADDITIONAL GUIDANCE.

THIS ITEM SHALL BE PAID FOR UNDER ITEM
653.20 TEMPORARY EROSION MATTING OR
~~653.21 PERMANENT EROSION MATTING~~

REVISIONS		
MARCH 8, 2007	JMF	
APRIL 16, 2007	WHF	

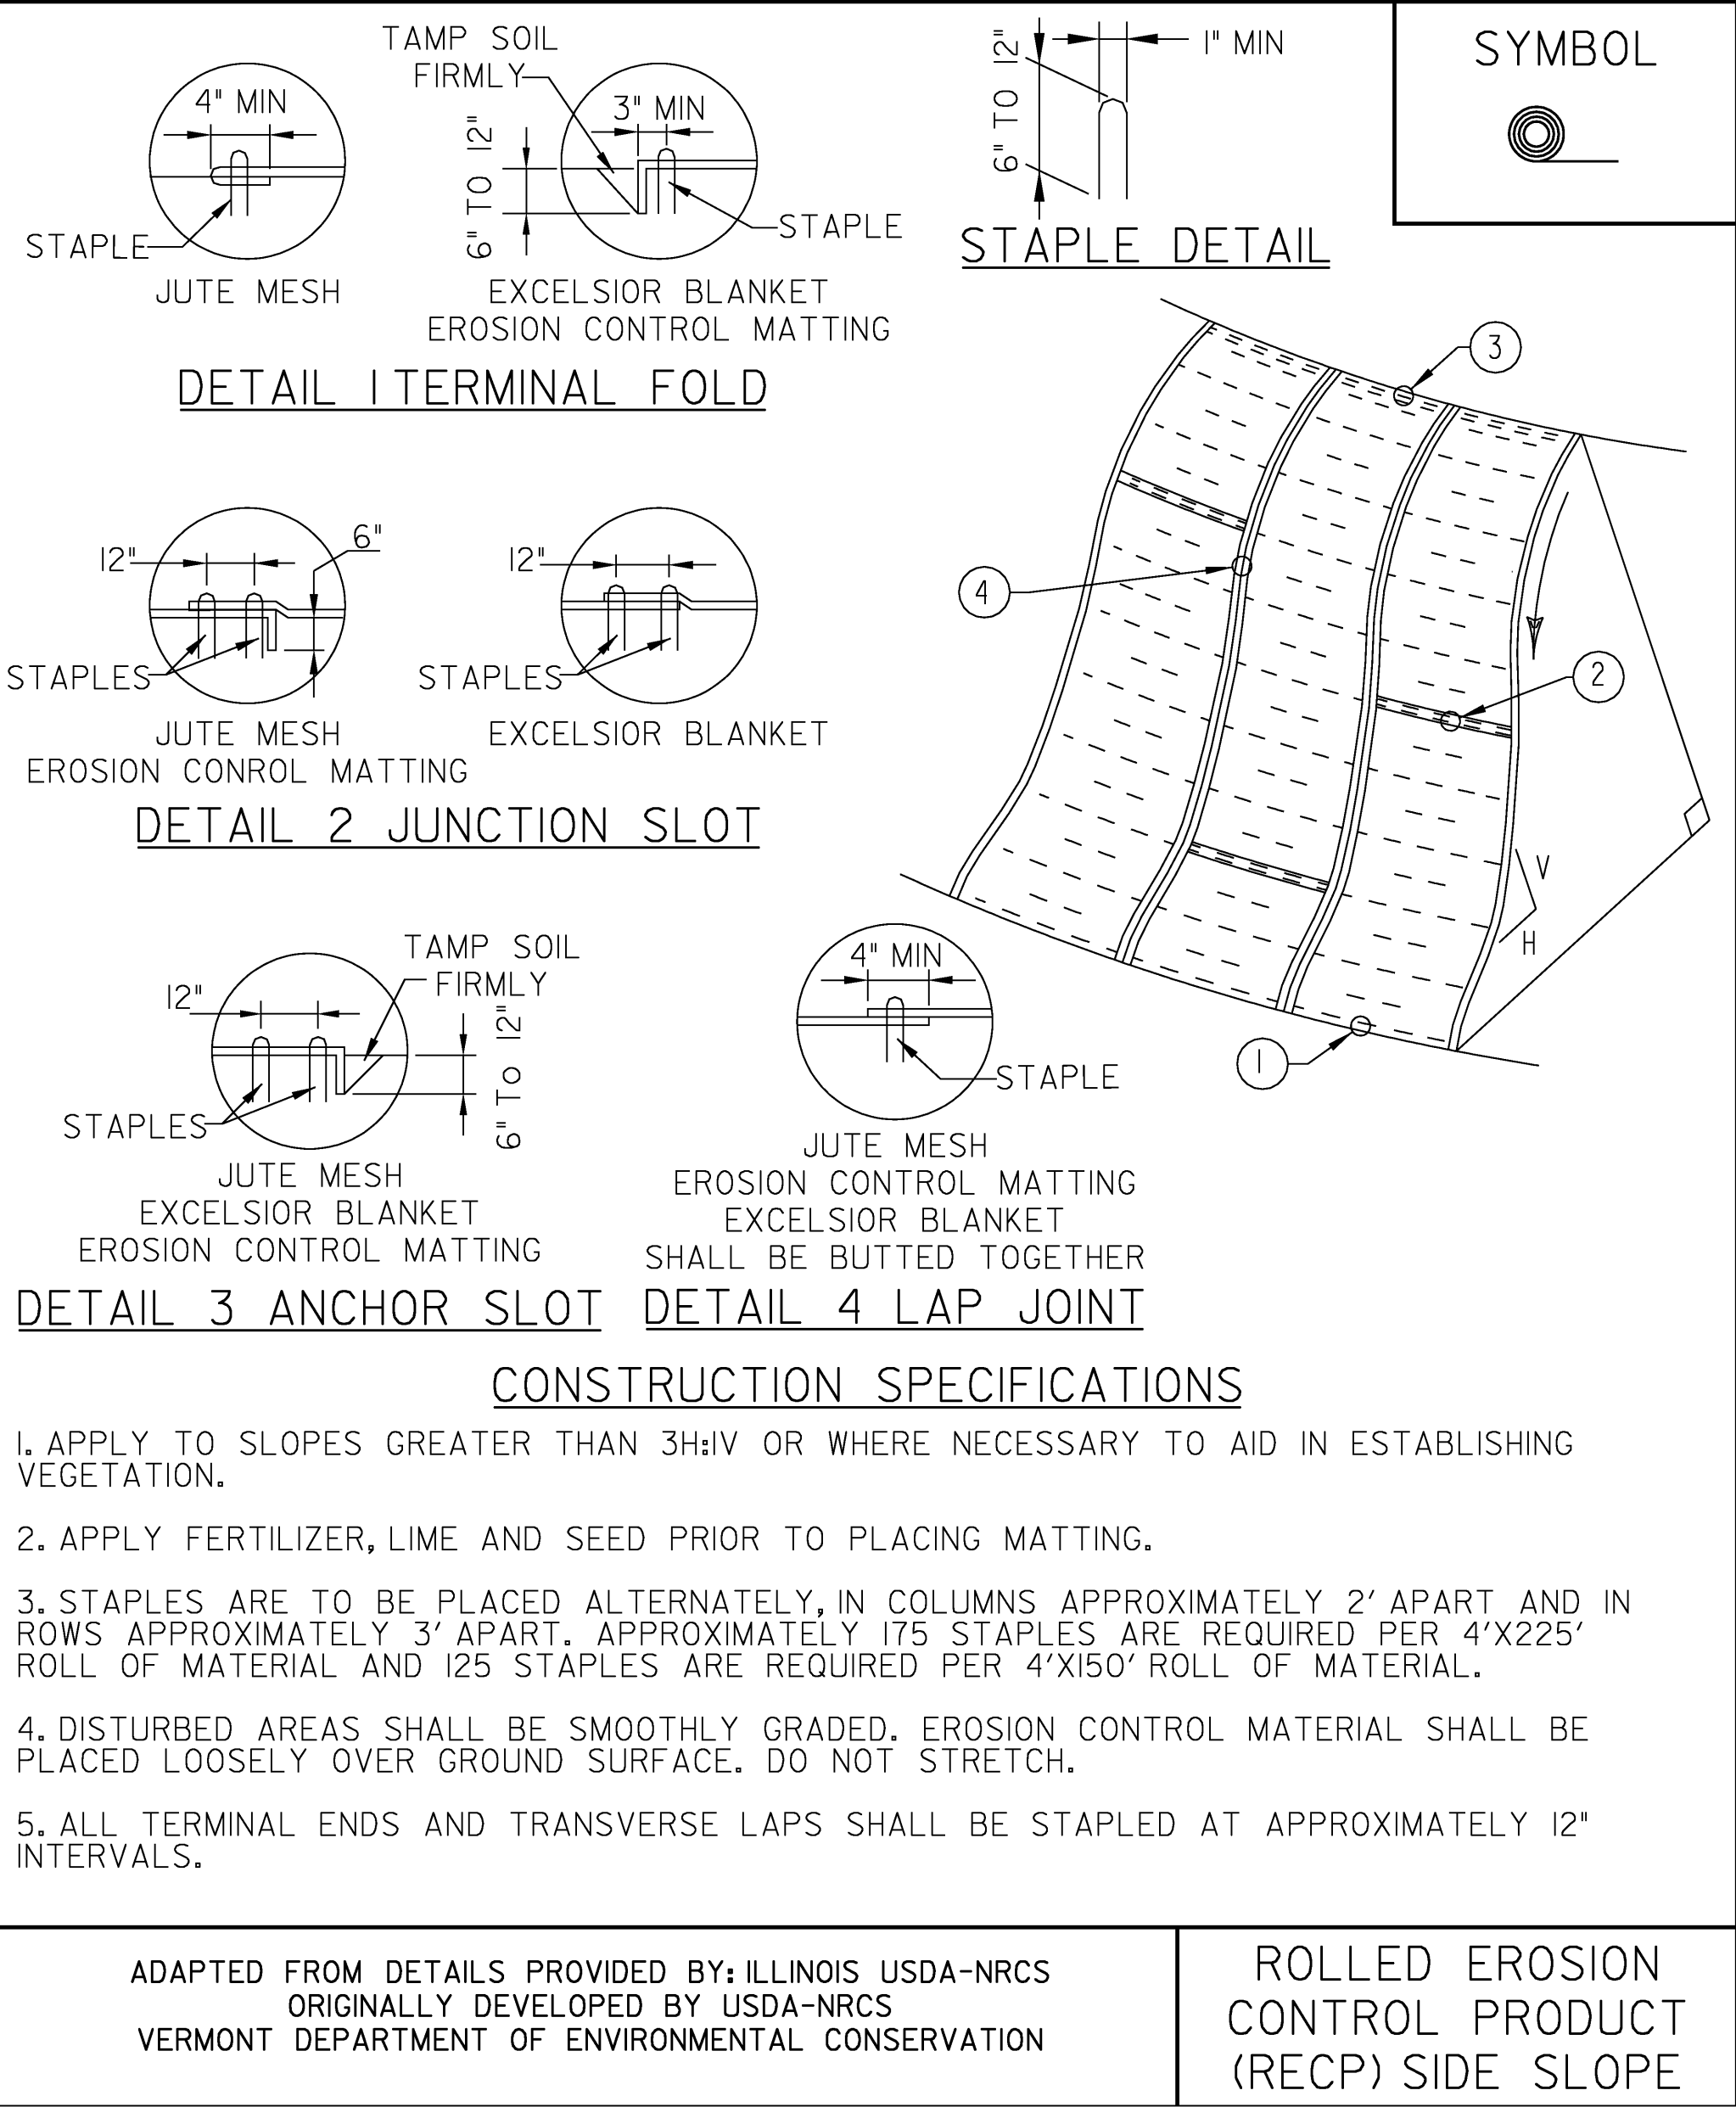

NOTES:
REFER TO "THE VERMONT STANDARDS & SPECIFICATIONS FOR EROSION PREVENTION & SEDIMENT CONTROL ~2006~" FROM THE VT AGENCY OF NATURAL RESOURCES FOR ADDITIONAL GUIDANCE.

THIS ITEM SHALL BE PAID FOR UNDER ITEM
653.20 TEMPORARY EROSION MATTING OR
~~653.21 PERMANENT EROSION MATTING~~

NEW		
APRIL 16, 2007	WHF	
REVISIONS		

EROSION DETAIL SHEET 1

PROJECT NAME: Canaan	
PROJECT NUMBER: ER ST 0271(16)	
FILE NAME: Structures*c098ero.dgn	PLOT DATE: 18-AUG-2008
PROJECT LEADER: M. Evans-Mongeon	DRAWN BY: T. Husk
DESIGNED BY: S. Scribner	CHECKED BY: S. SCRIBNER
x04c098ero8.1	SHEET 23 OF 66