
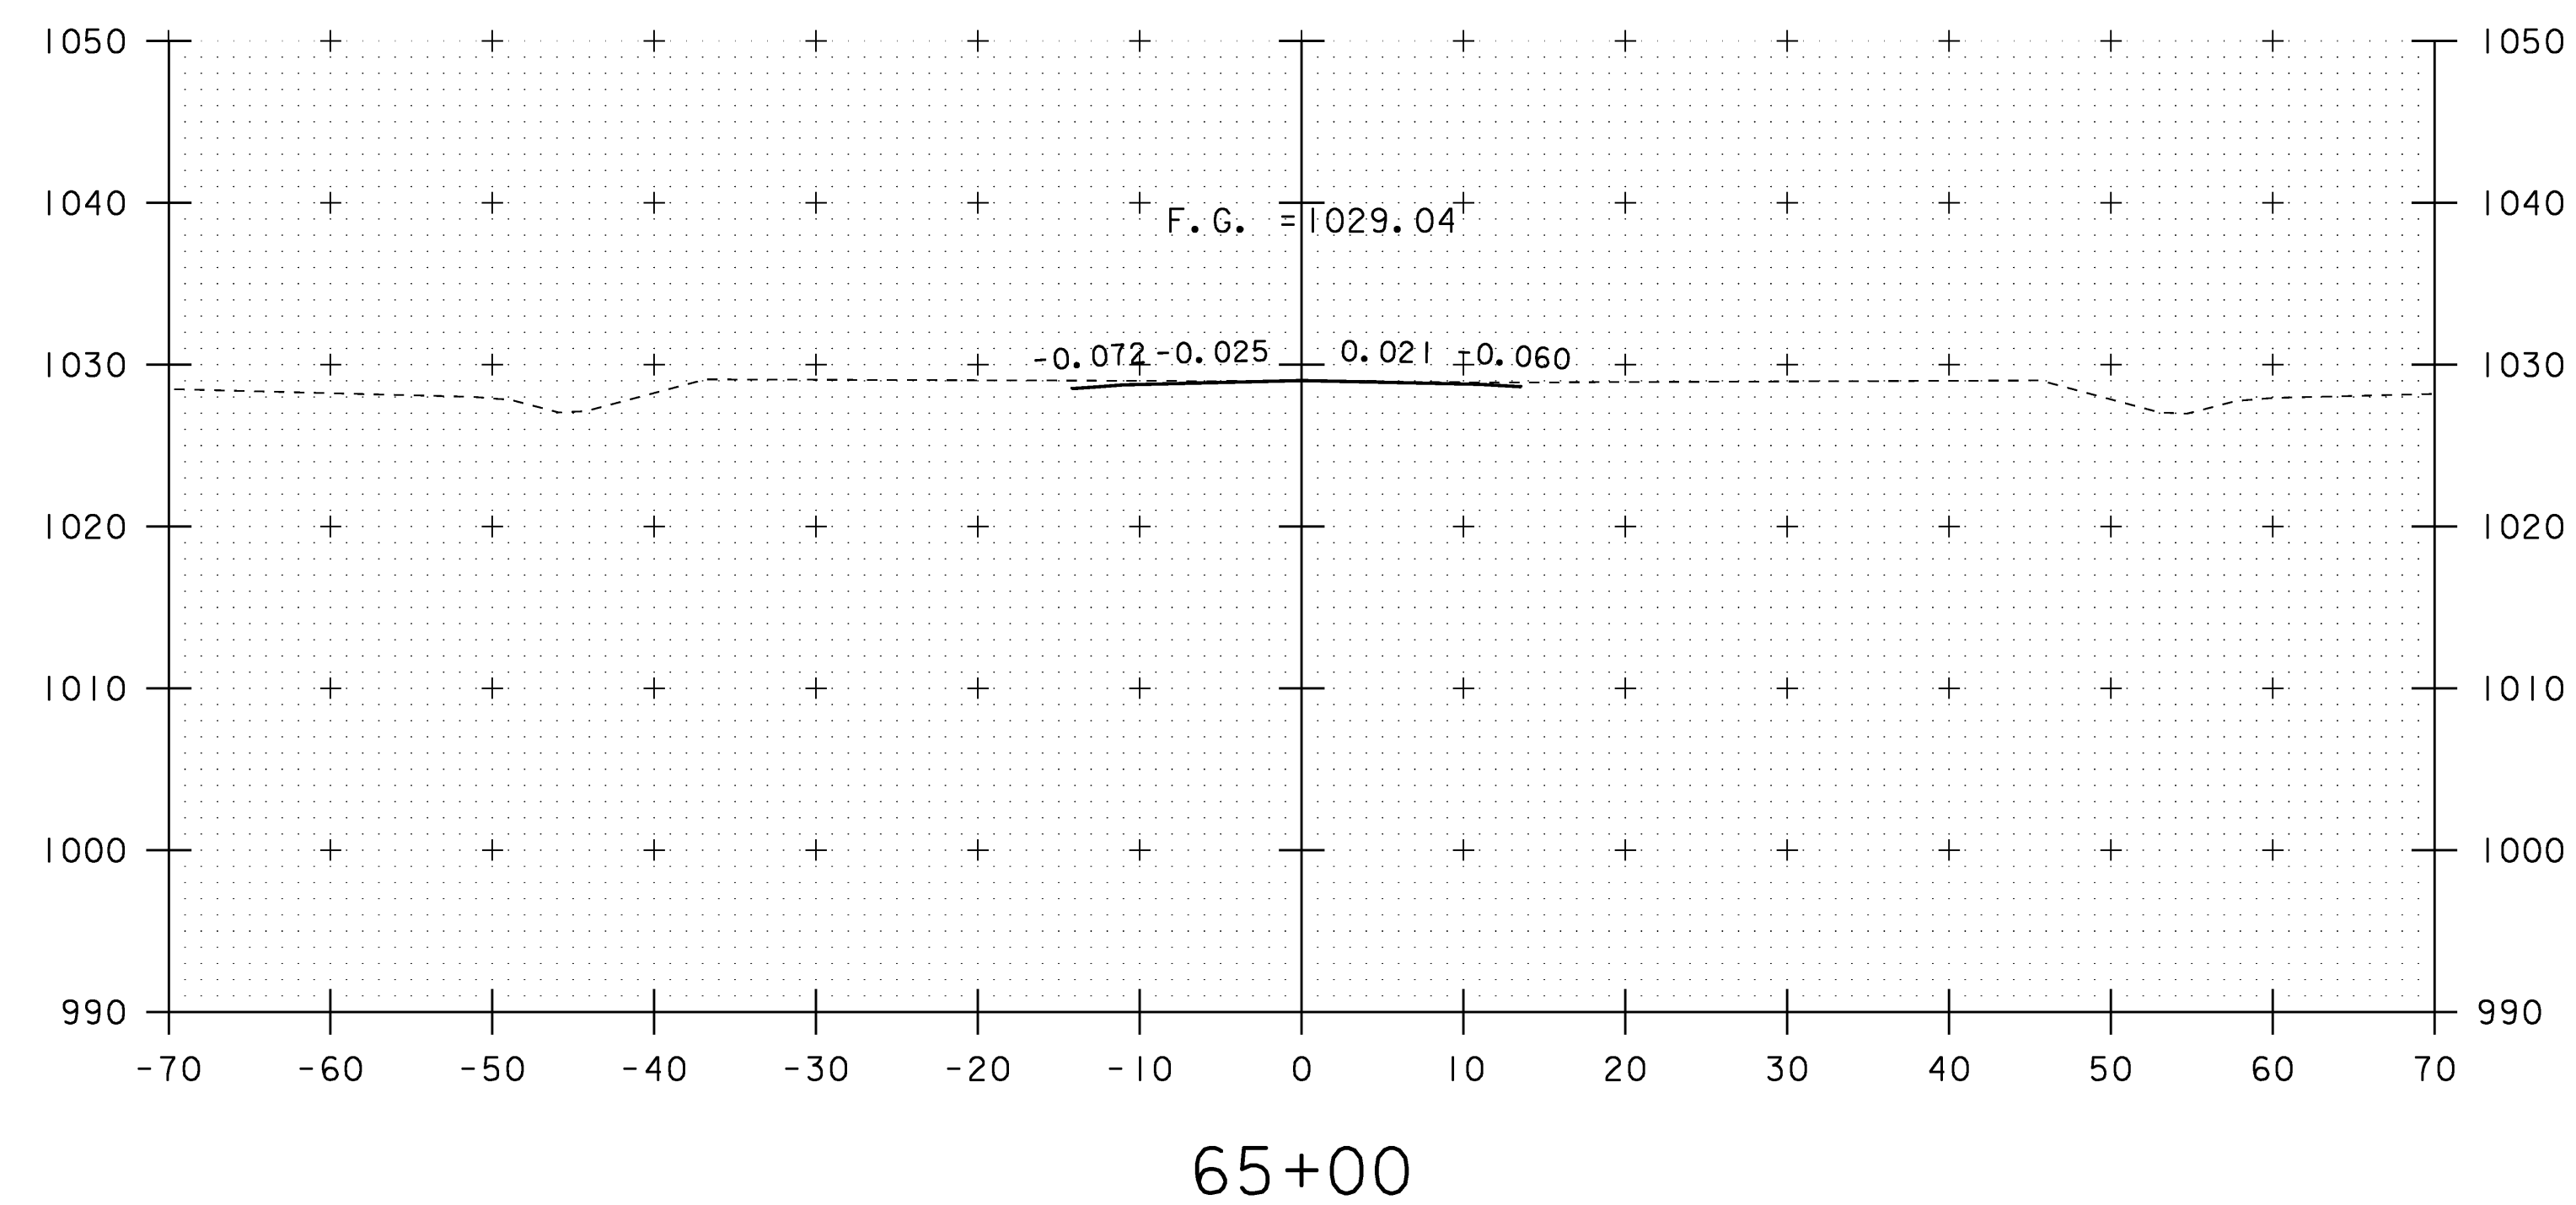


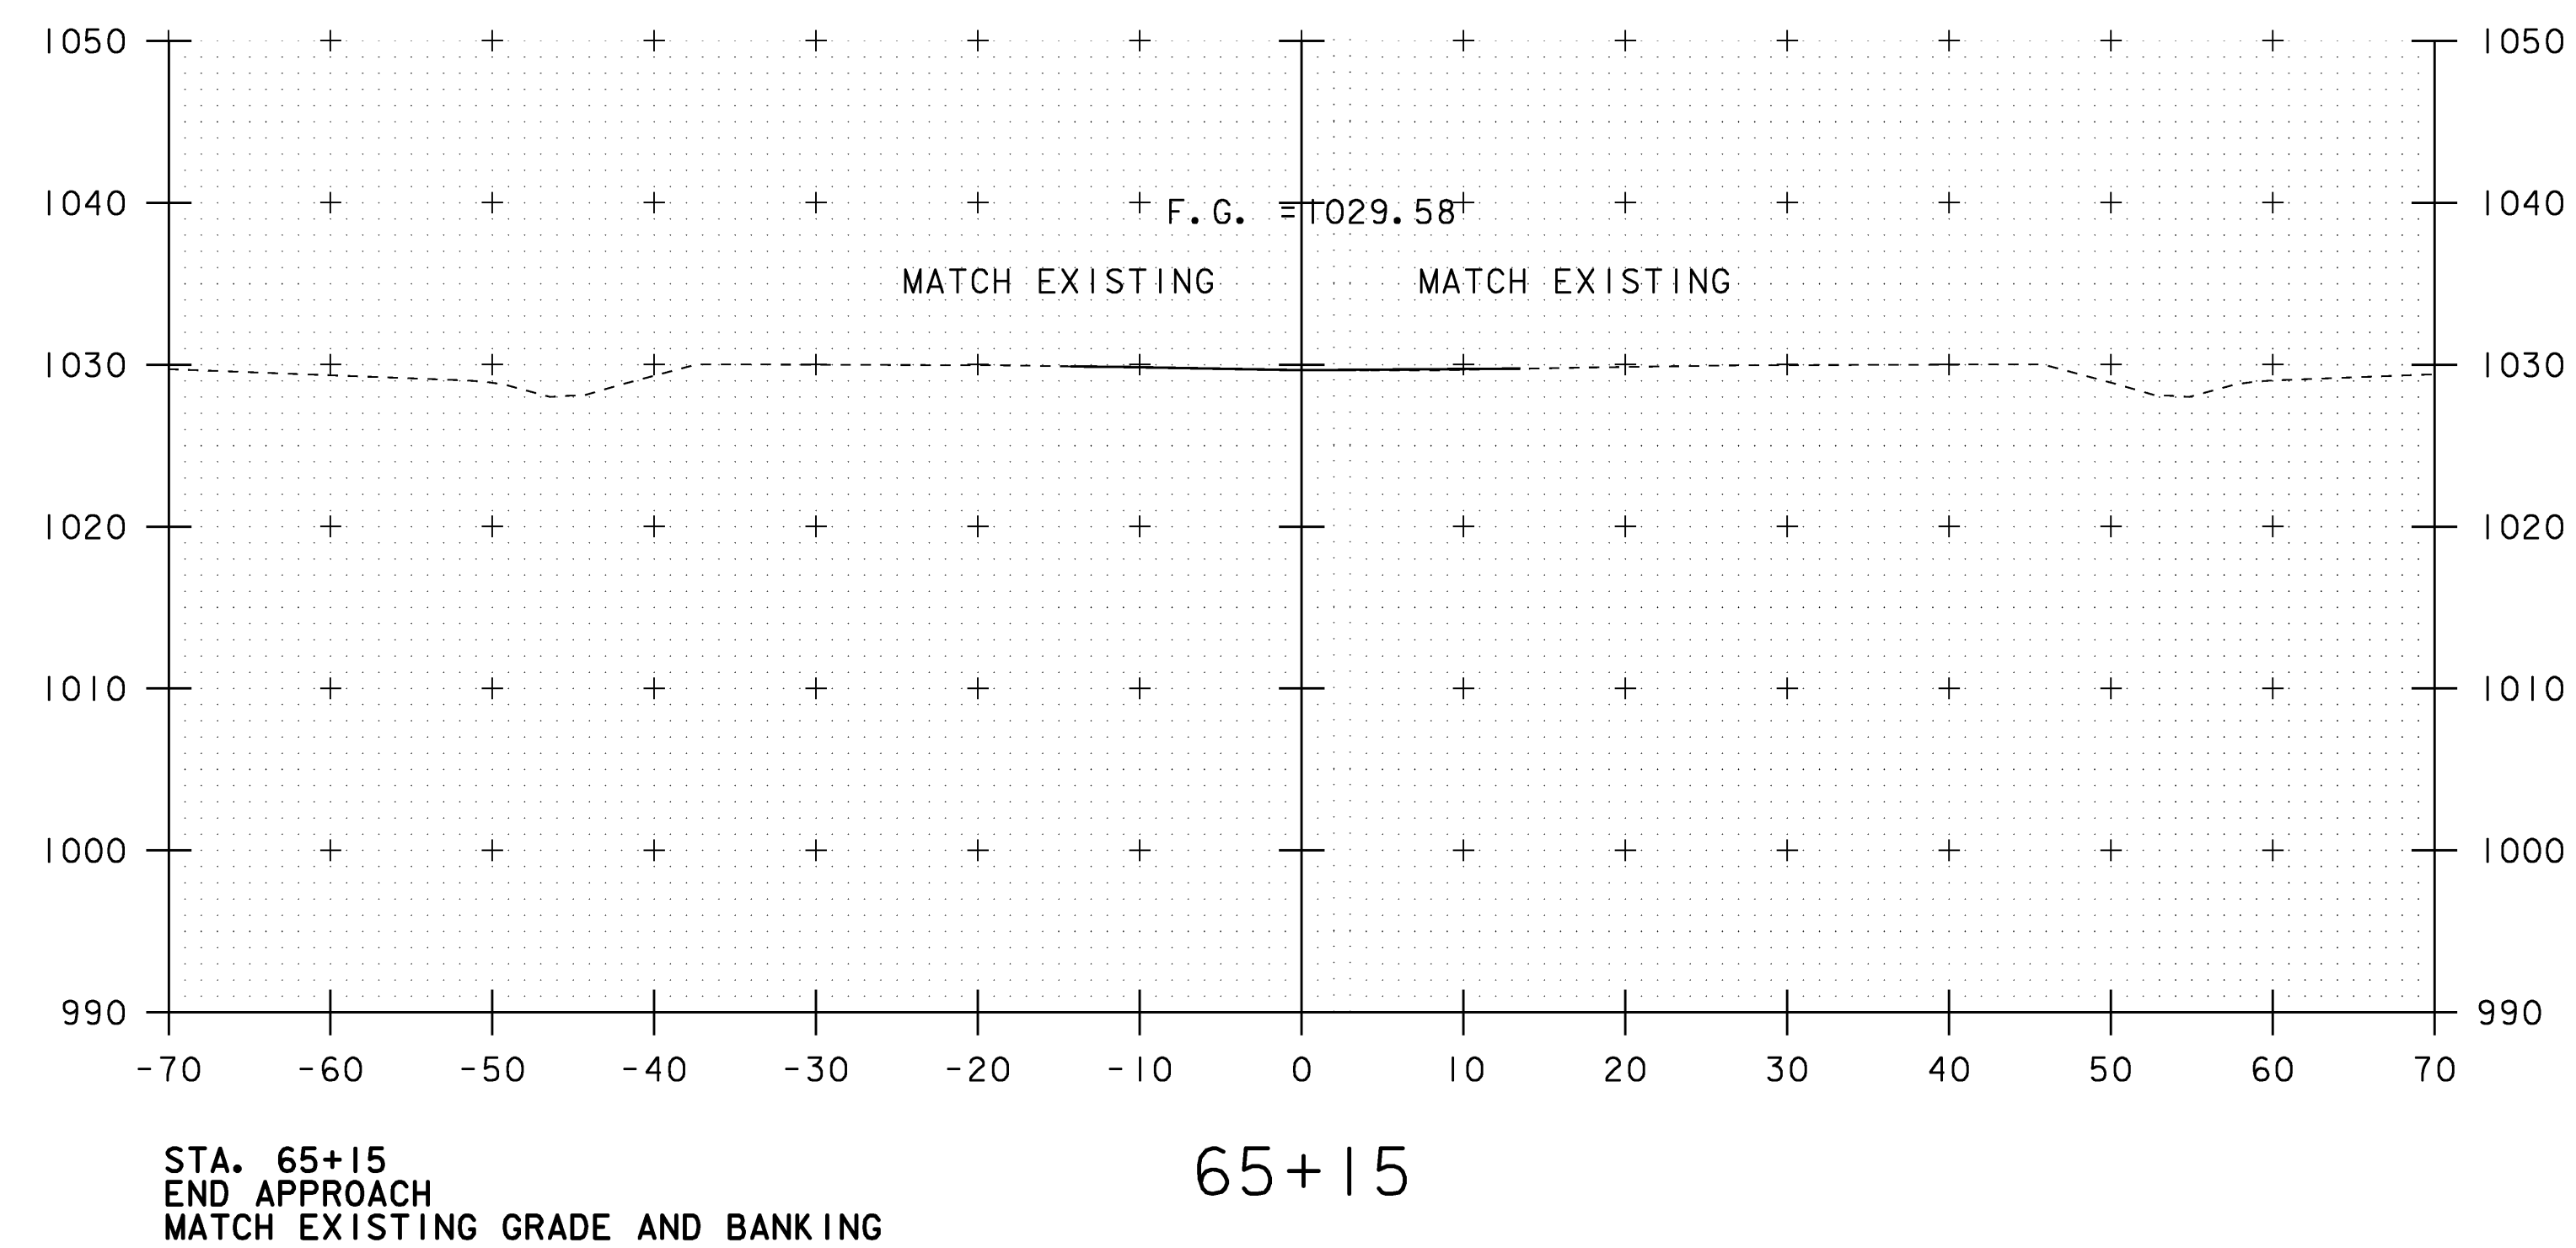

SCALE 1" = 10'-0"

VT 102 CROSS SECTIONS (10)

PROJECT NAME:	CANAAN
PROJECT NUMBER:	ER ST 0271(16)
FILE NAME:	/str2/04c098/x04c098bdr.dgn
PLOT DATE:	18-AUG-2008
PROJECT LEADER:	EVANS-MONGEON
DRAWN BY:	HUSK
DESIGNED BY:	SCRIBNER
CHECKED BY:	SCRIBNER
x04c098rxs10.1	SHEET 61 OF 66