



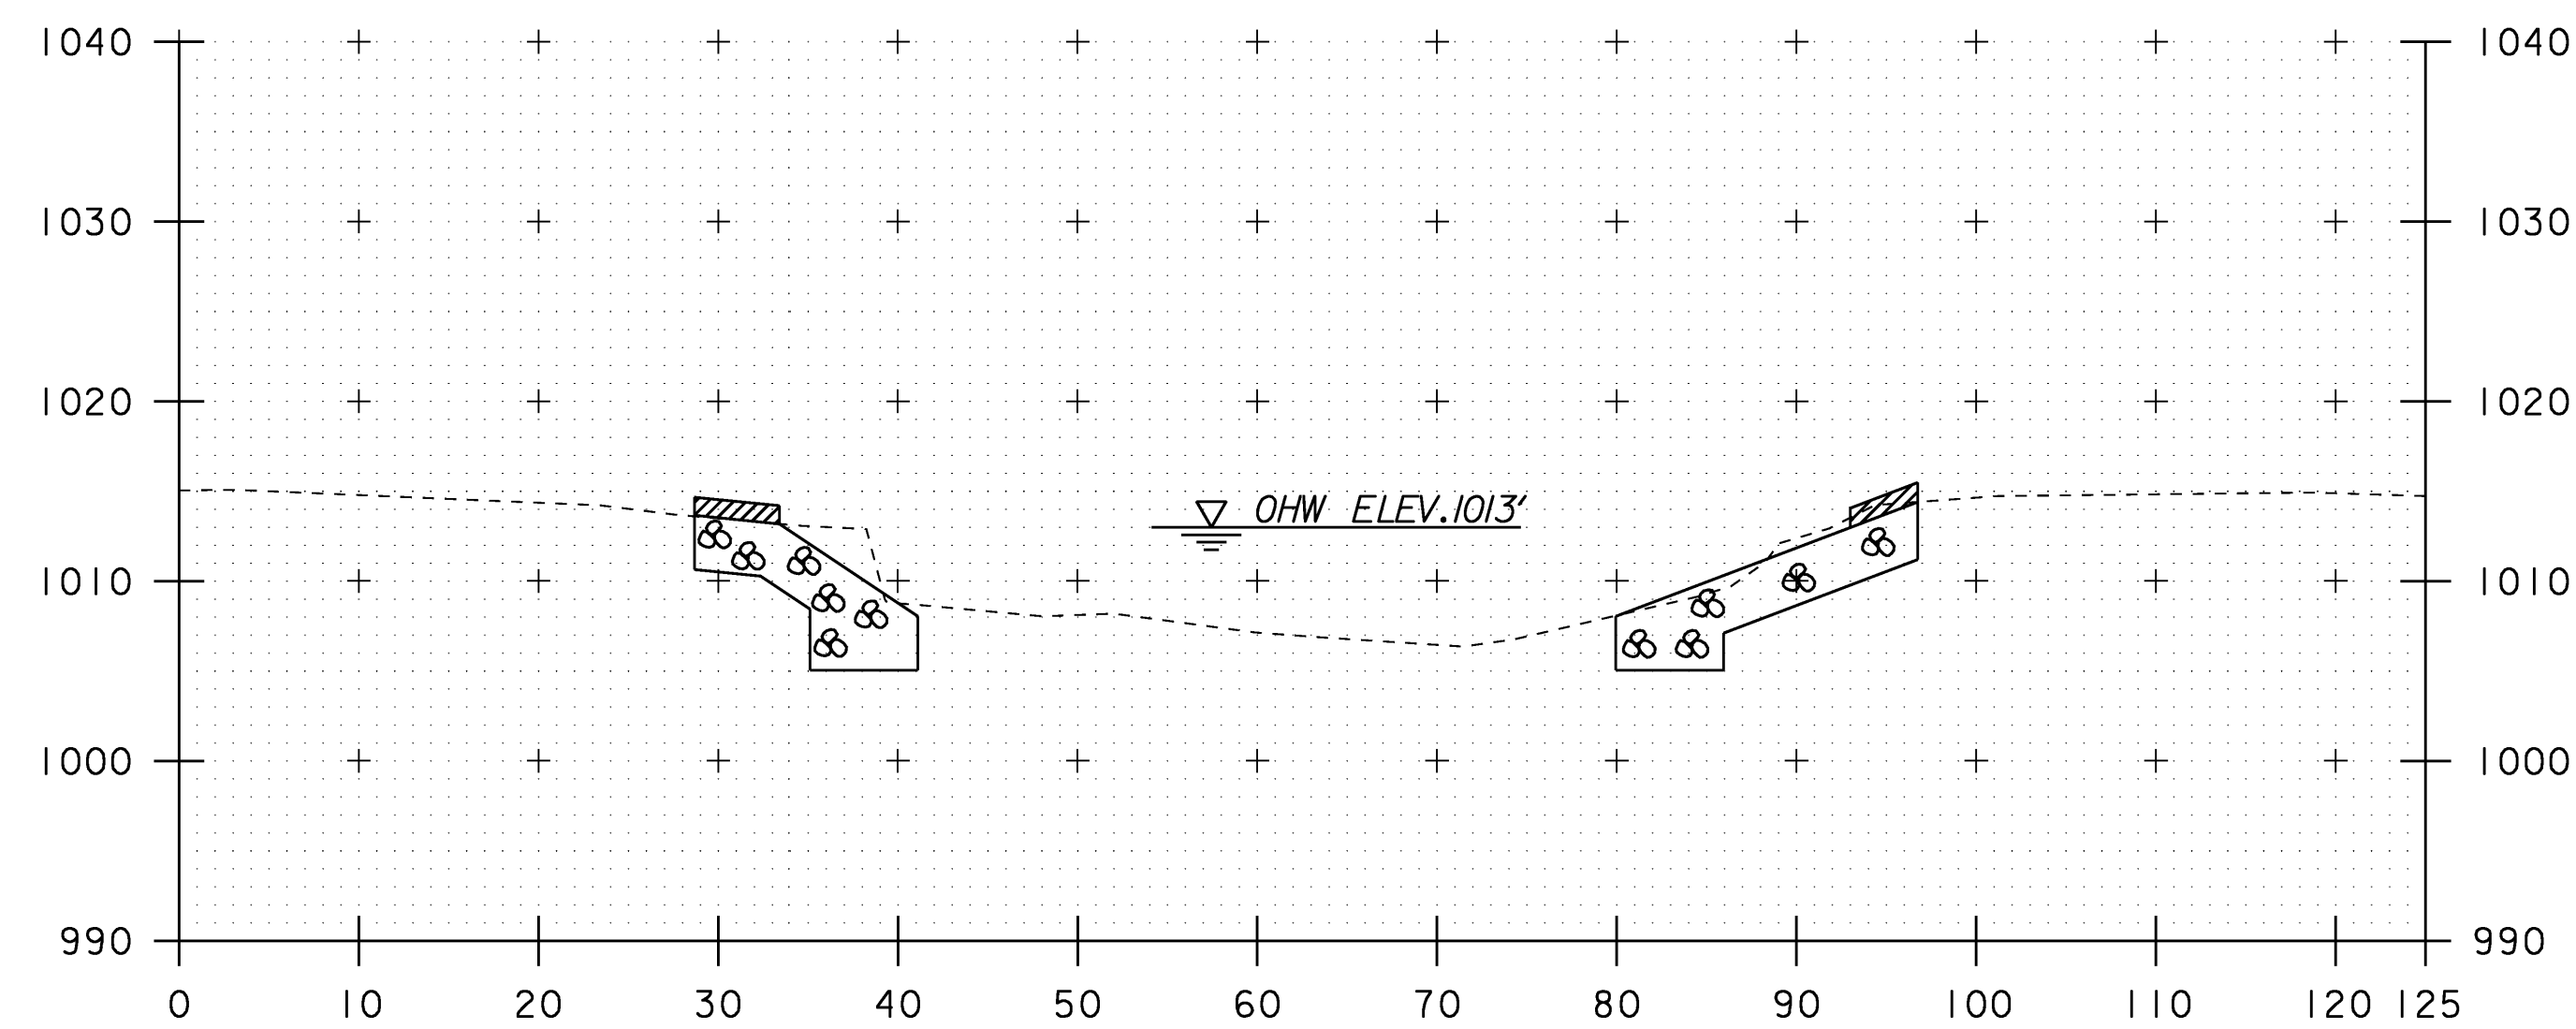


STA. 16+25 ABUT #2
 BEGIN UNCLASSIFIED CHANNEL EXCAVATION
 BEGIN STONE FILL, TYPE III
 BEGIN GEOTEXTILE UNDER STONE FILL
 BEGIN GRUBBING MATERIAL
 STA. 16+25 ABUT #1
 BEGIN GRUBBING MATERIAL

16+25

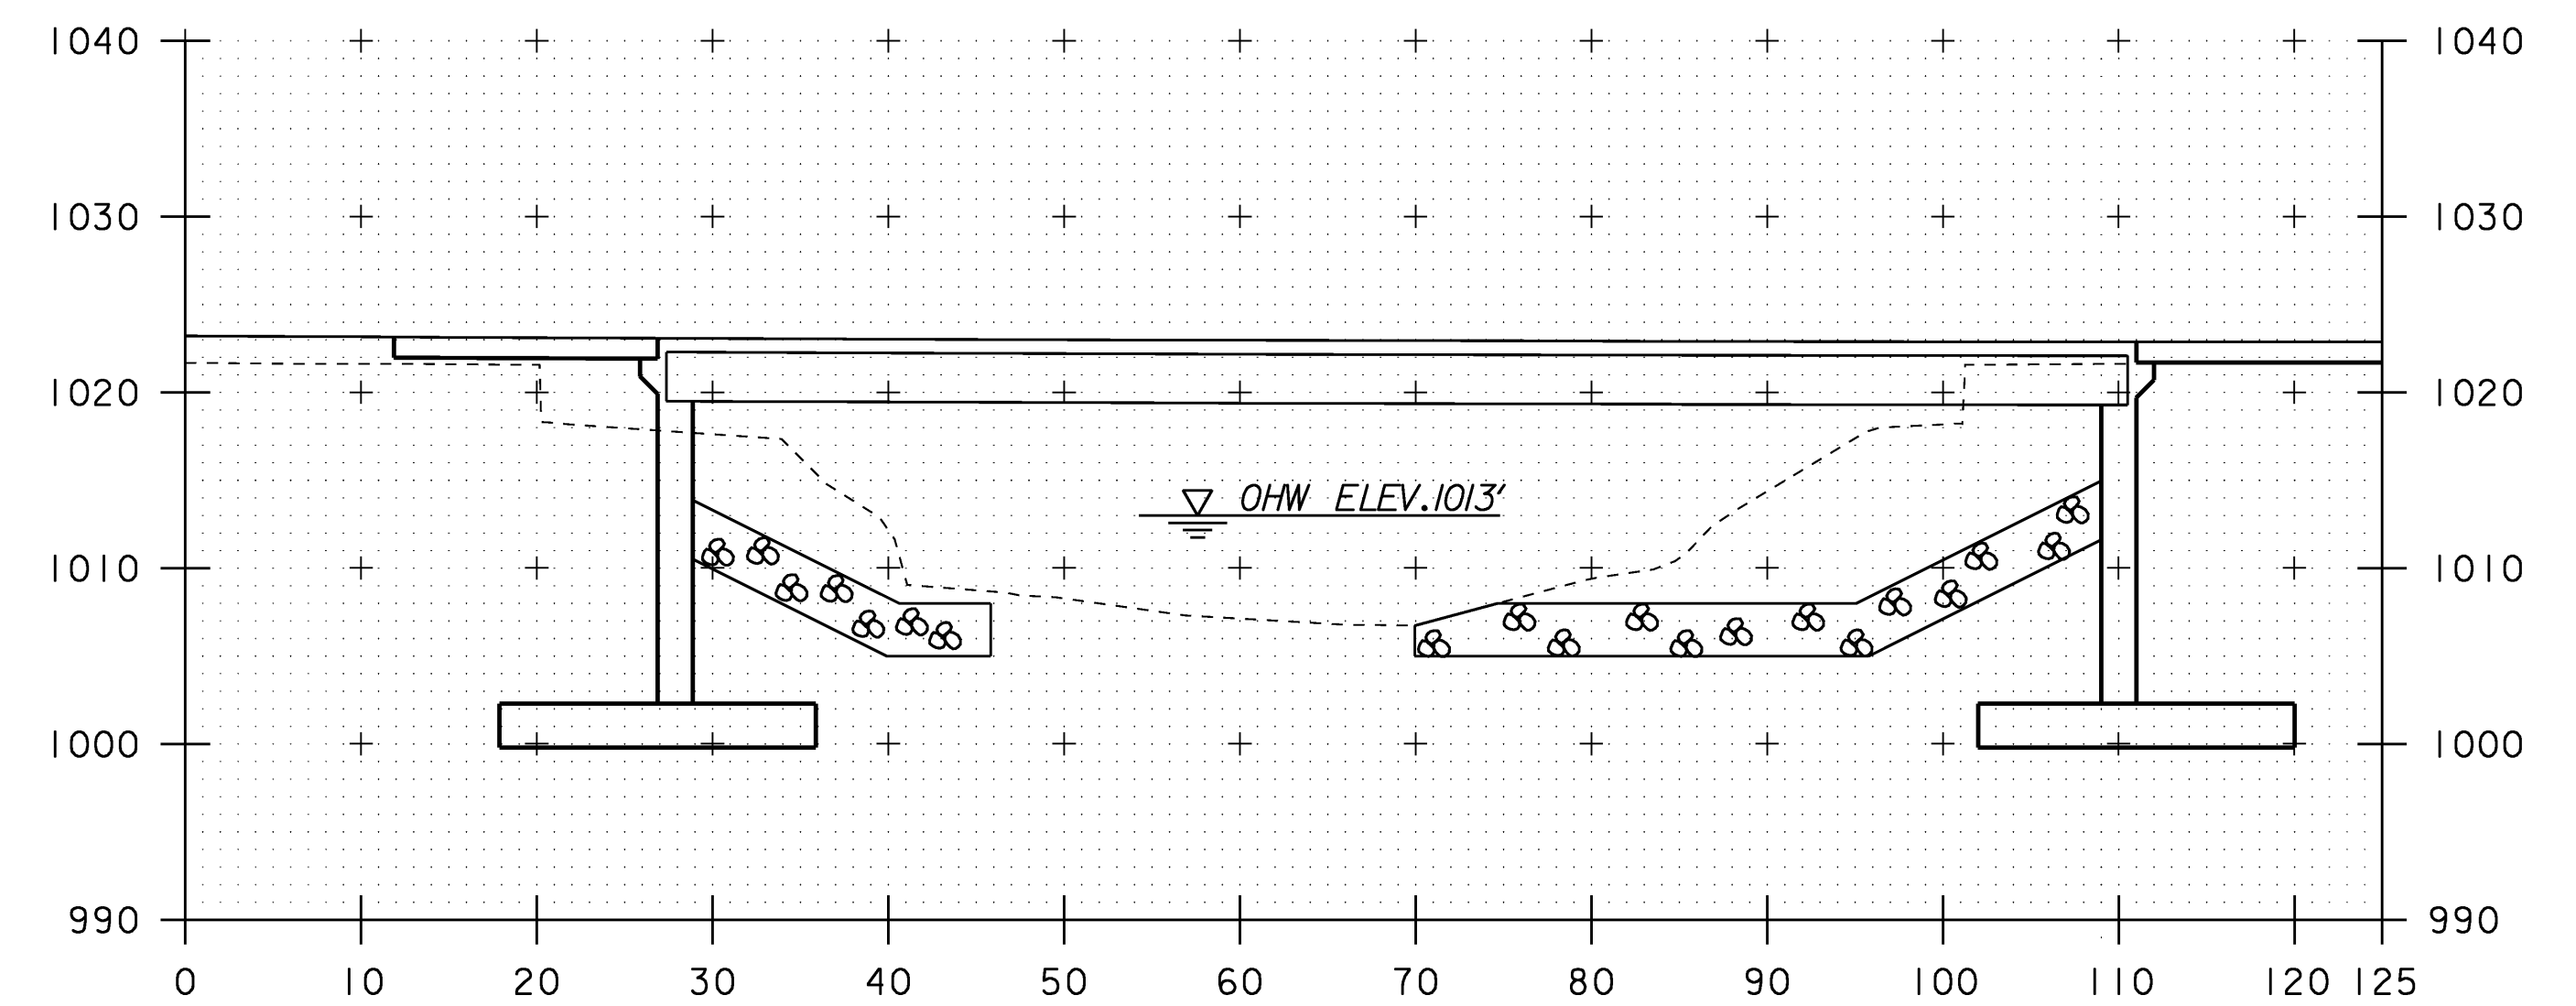


STA. 16+60 ABUT #1 & #2
 END GRUBBING MATERIAL

16+75

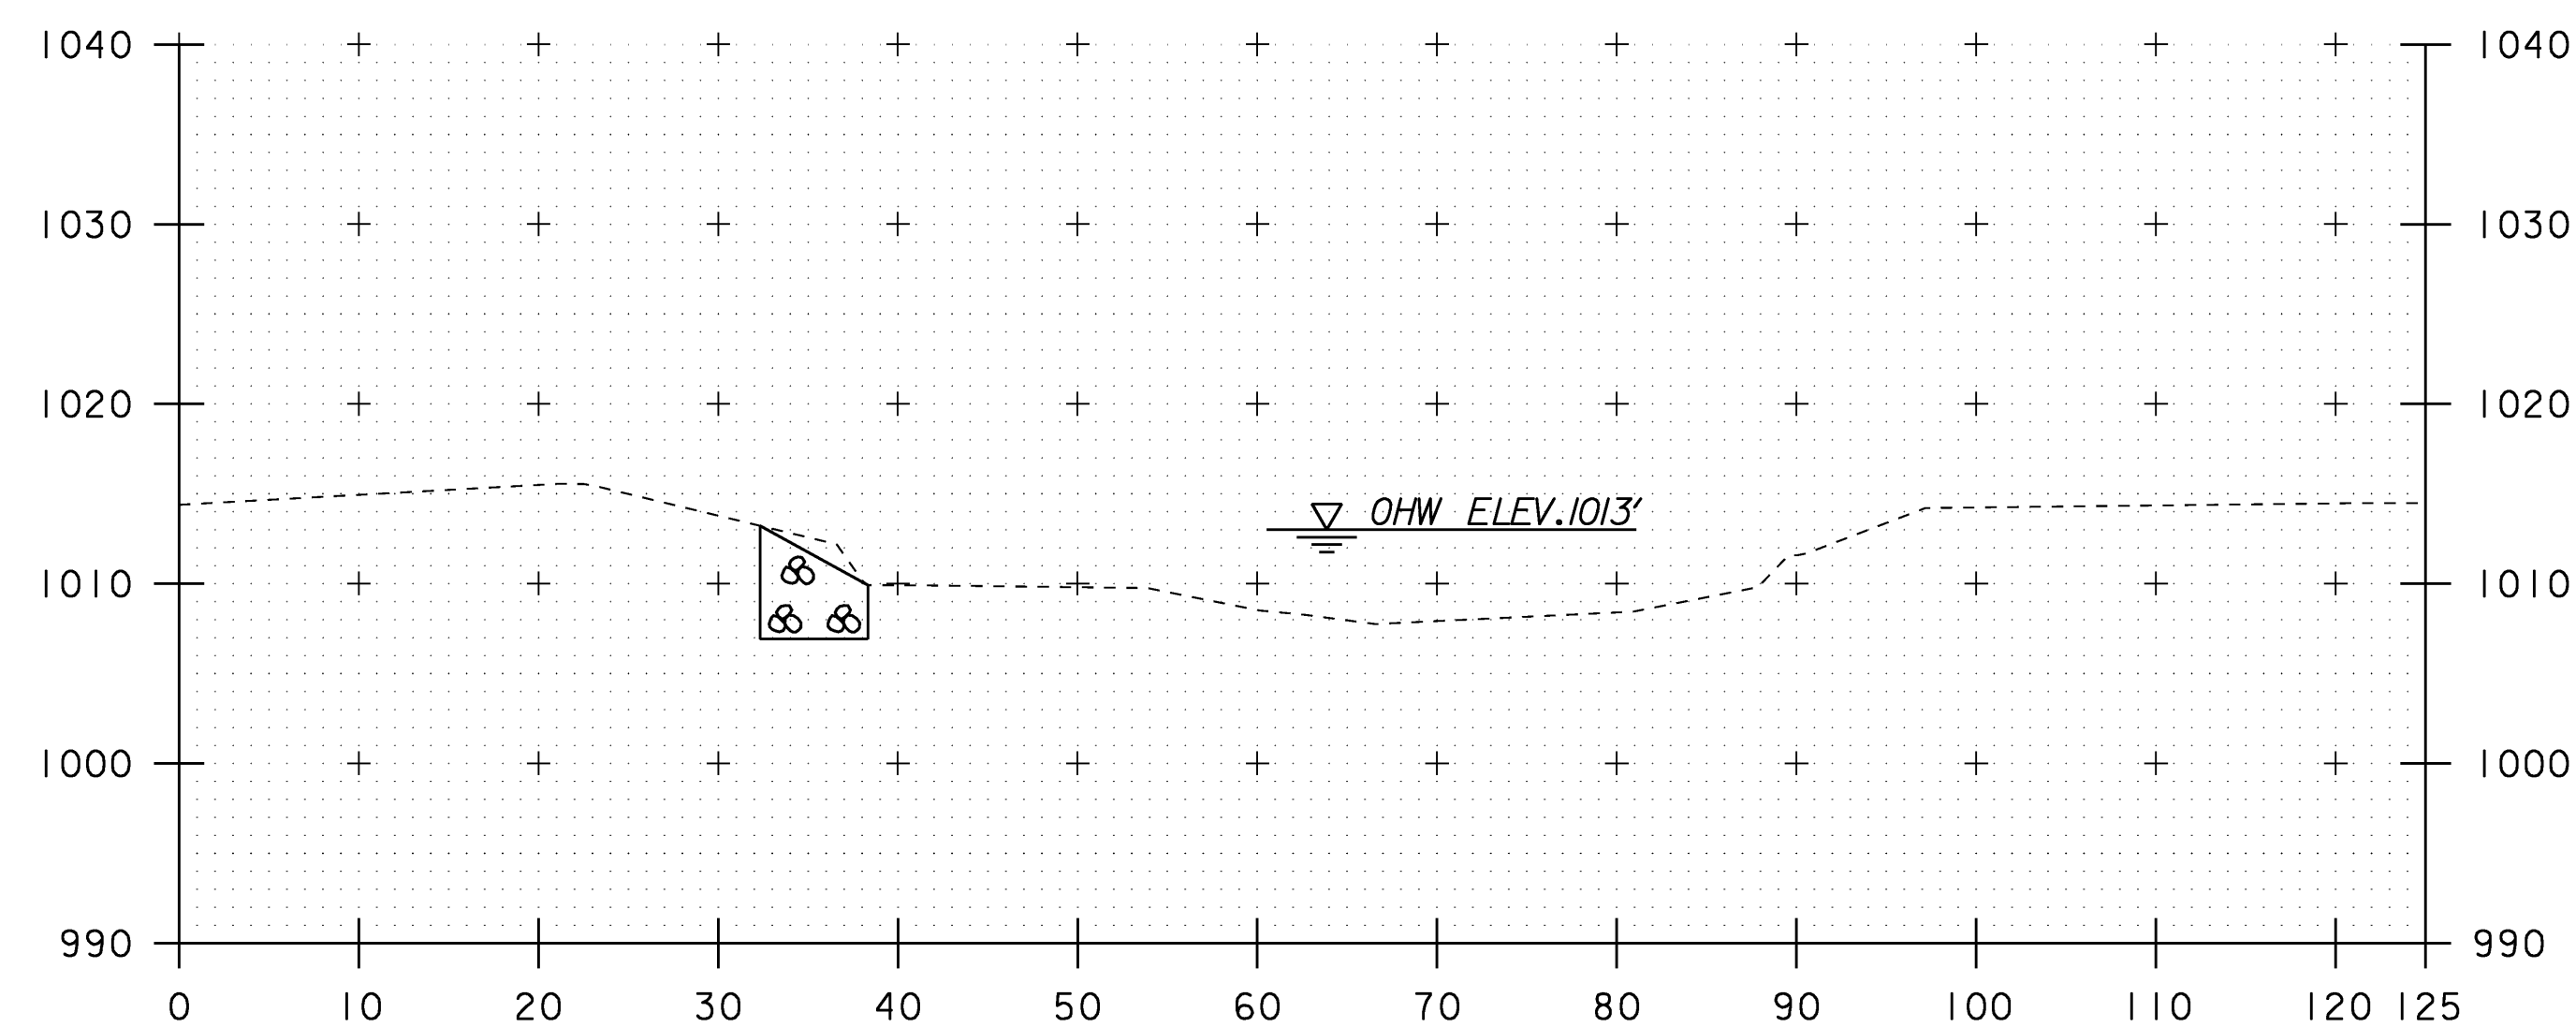

STA. 16+00 ABUT #1
 BEGIN UNCLASSIFIED CHANNEL EXCAVATION
 BEGIN STONE FILL, TYPE III
 BEGIN GEOTEXTILE UNDER STONE FILL

16+00

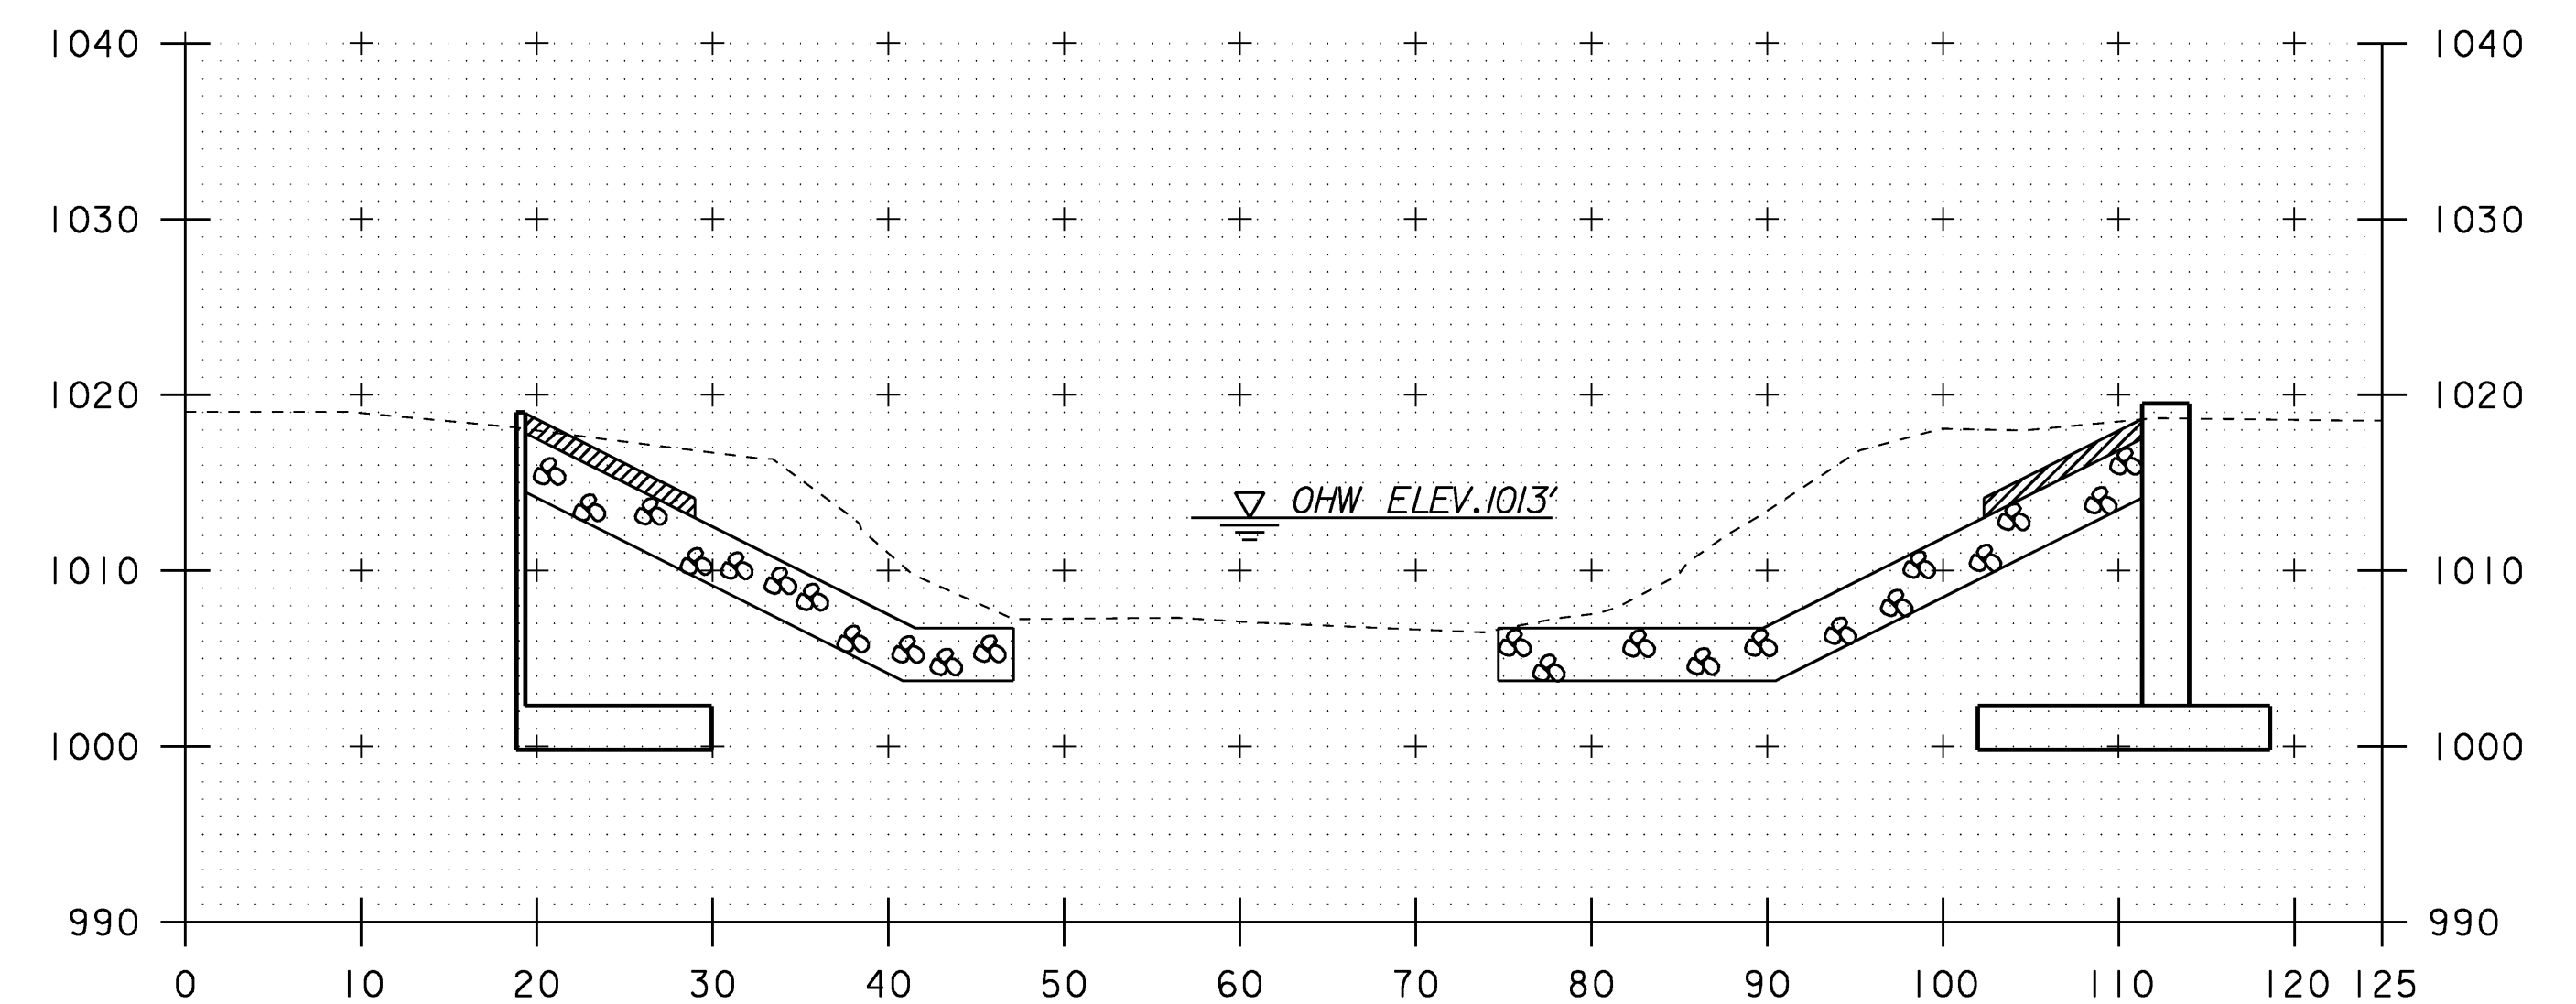

STA. 16+41 ABUT #1
 BEGIN COFFERDAM EXCAVATION EARTH
 BEGIN LIGHTWEIGHT
 BACKFILL PRODUCT

16+50

STA. 16+40 ABUT #2
 BEGIN COFFERDAM EXCAVATION EARTH
 BEGIN LIGHTWEIGHT
 BACKFILL PRODUCT

SCALE 1" = 10'-0"

CHANNEL CROSS SECTIONS (2)

PROJECT NAME:	CANAAN		
PROJECT NUMBER:	ER ST 0271(16)		
FILE NAME:	/str2/04c098/x04c098bdr.dgn		
PLOT DATE:	18-AUG-2008		
PROJECT LEADER:	EVANS-MONGEON	DRAWN BY:	HUSK
DESIGNED BY:	SCRIBNER	CHECKED BY:	SCRIBNER
x04c098cxs2.1		SHEET 64	OF 66