


FILE NAME = U:\1762\CADD\NSTM\STP 2506\p05b048.Concrete Plans.dgn
DATE/TIME = 12/20/2012
USER = 4866

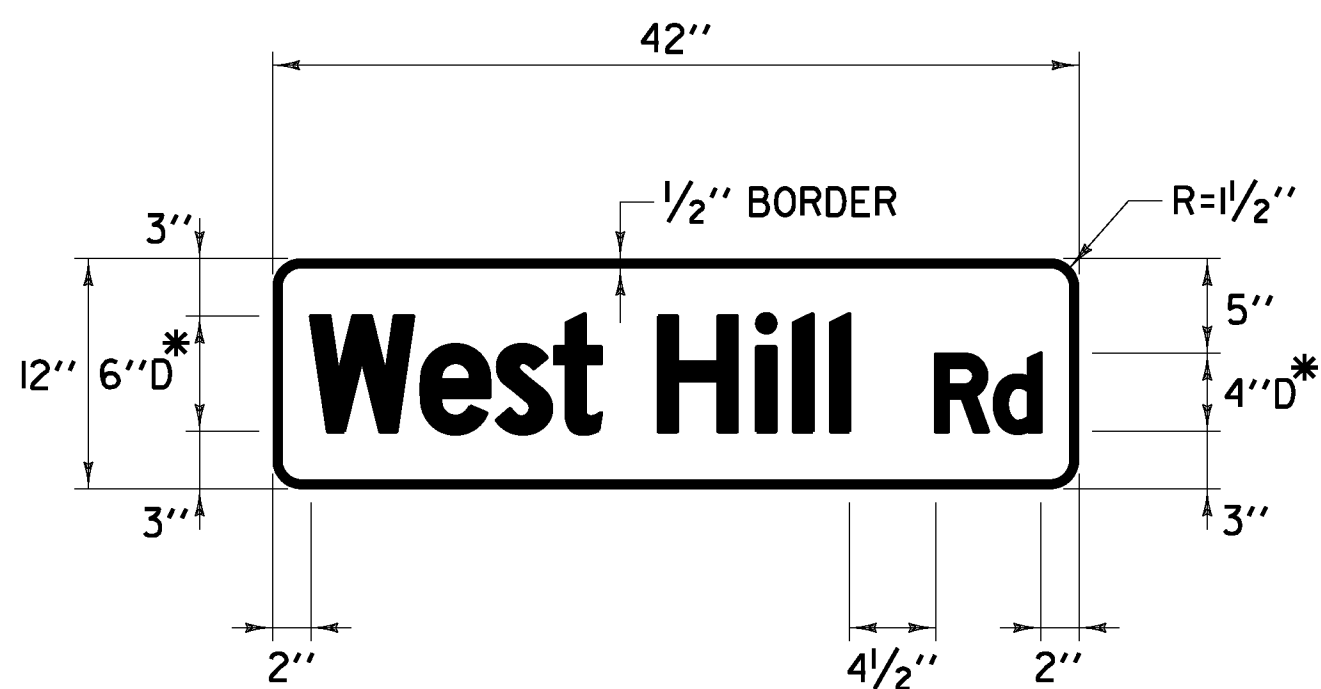


COLOR: WHITE BORDER & TEXT (REFLECTORIZED)
GREEN BACKGROUND (REFLECTORIZED)

MATERIAL: PER VTRANS STANDARD E-123

LOCATION: VT. ROUTE 100
WARREN:
STA 220+95.0, LT - DOUBLE SIDED


* SPACING REDUCED TO 80% OF STANDARD

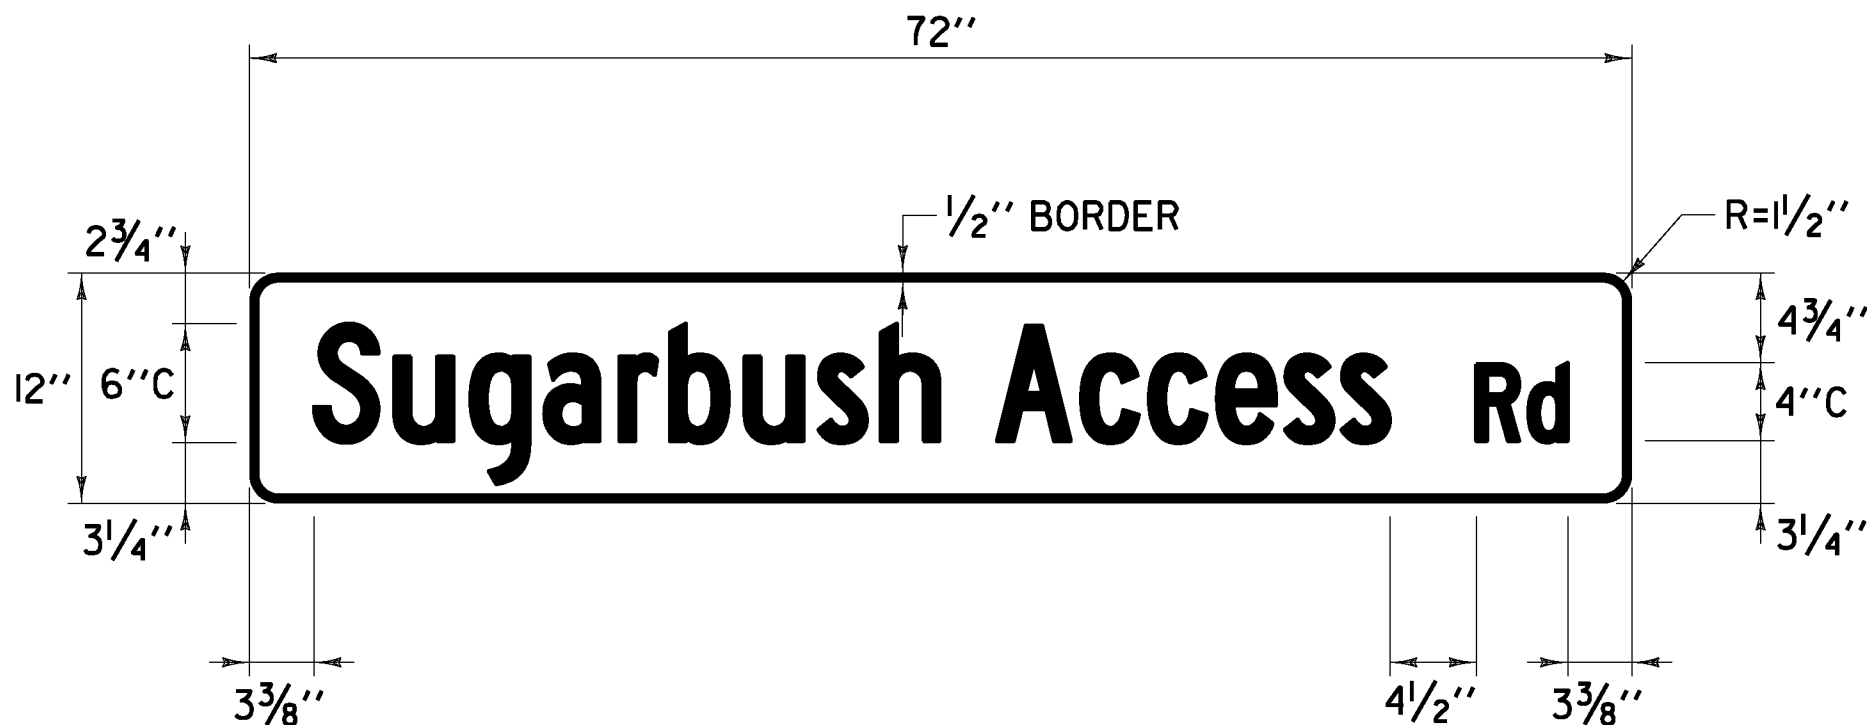

COLOR: WHITE BORDER & TEXT (REFLECTORIZED)
GREEN BACKGROUND (REFLECTORIZED)

MATERIAL: PER VTRANS STANDARD E-123


LOCATION: VT. ROUTE 100
WARREN:
STA 296+62.0, LT
STA 296+62.0, LT

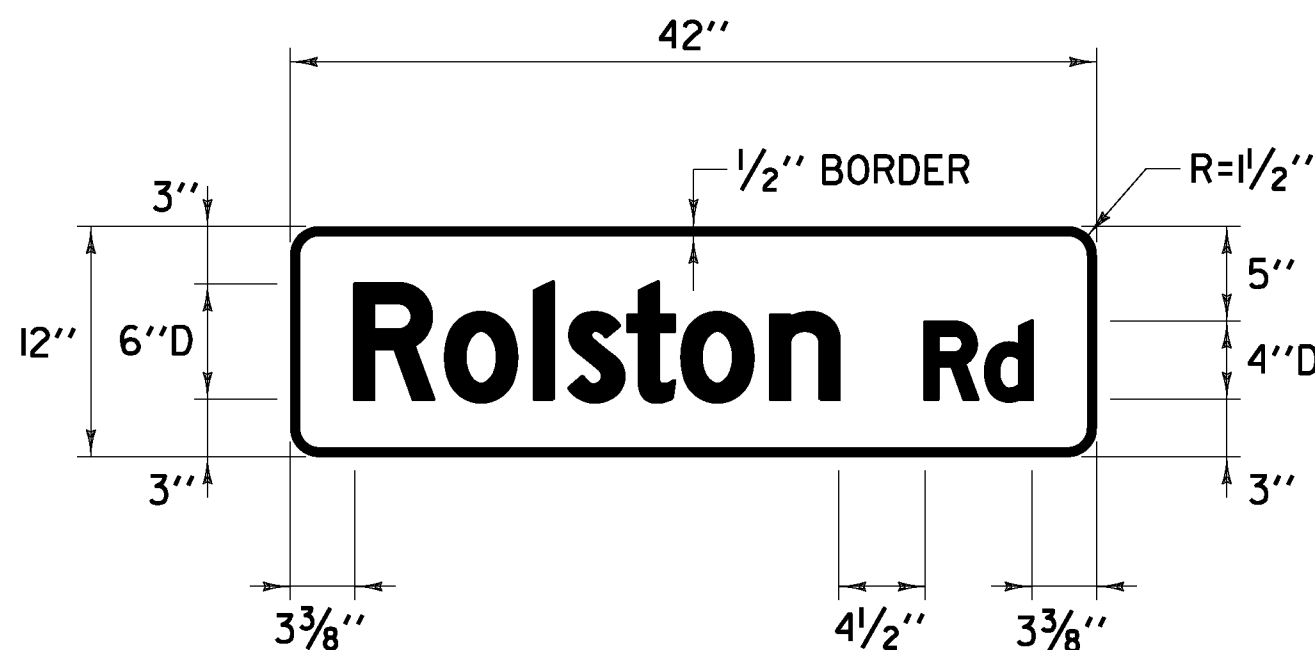

COLOR: WHITE BORDER & TEXT (REFLECTORIZED)
GREEN BACKGROUND (REFLECTORIZED)

MATERIAL: PER VTRANS STANDARD E-123


LOCATION: VT. ROUTE 100
WAITSFIELD:
STA 35+06.0, RT - DOUBLE SIDED

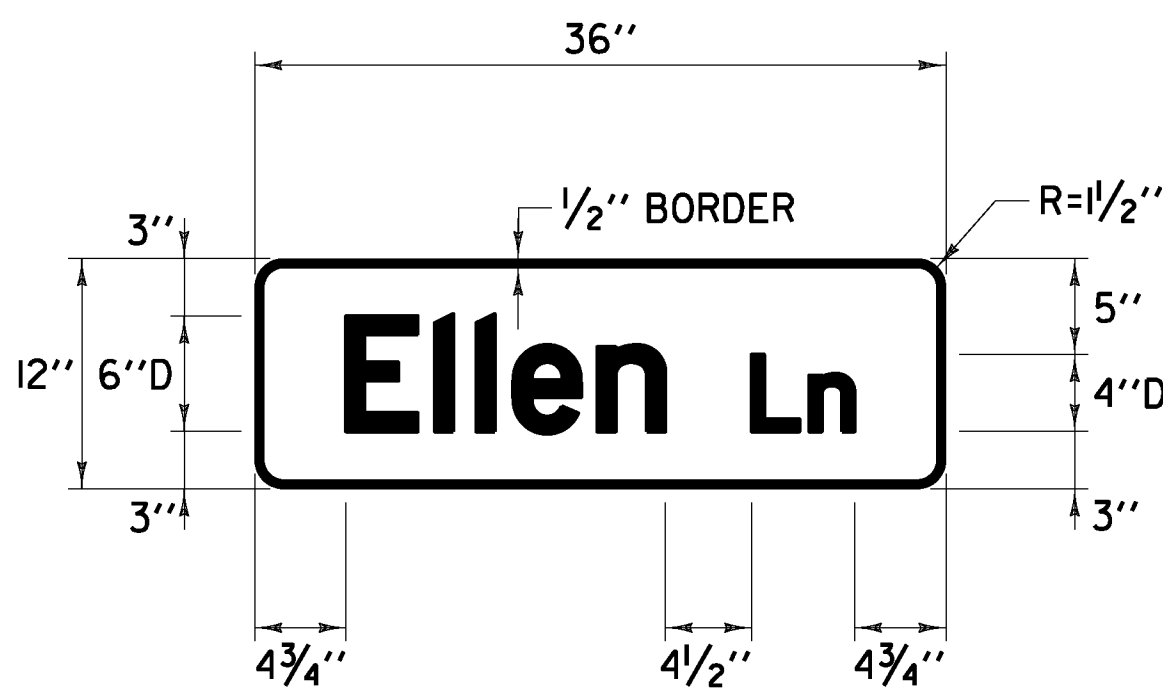

COLOR: WHITE BORDER & TEXT (REFLECTORIZED)
GREEN BACKGROUND (REFLECTORIZED)

MATERIAL: PER VTRANS STANDARD E-123


LOCATION: VT. ROUTE 100
WARREN:
STA 232+92.0, LT - DOUBLE SIDED

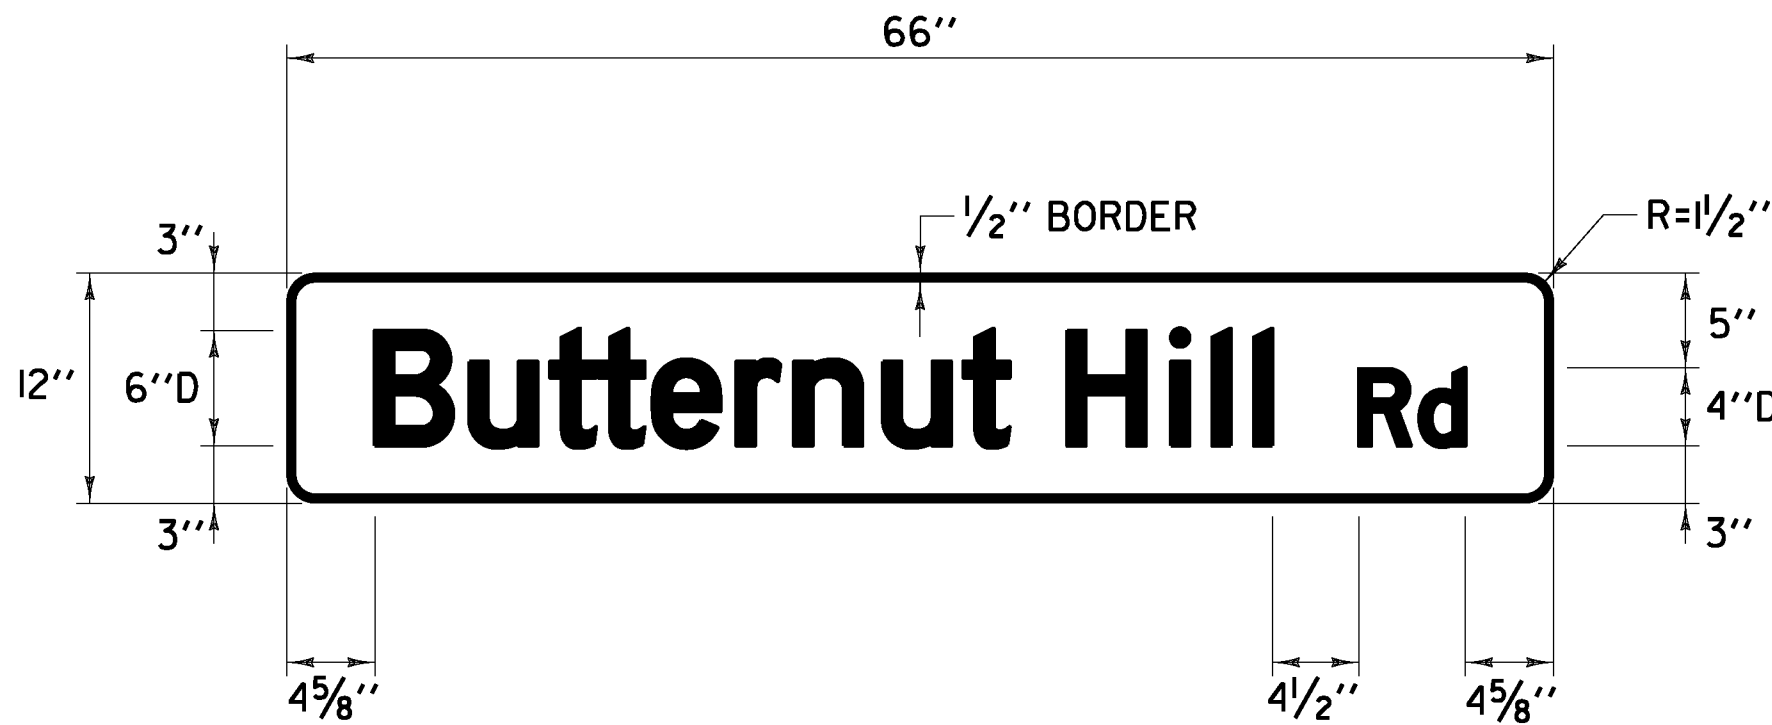

COLOR: WHITE BORDER & TEXT (REFLECTORIZED)
GREEN BACKGROUND (REFLECTORIZED)

MATERIAL: PER VTRANS STANDARD E-123


LOCATION: VT. ROUTE 100
WAITSFIELD:
STA 17+43.0, LT
STA 17+43.0, LT

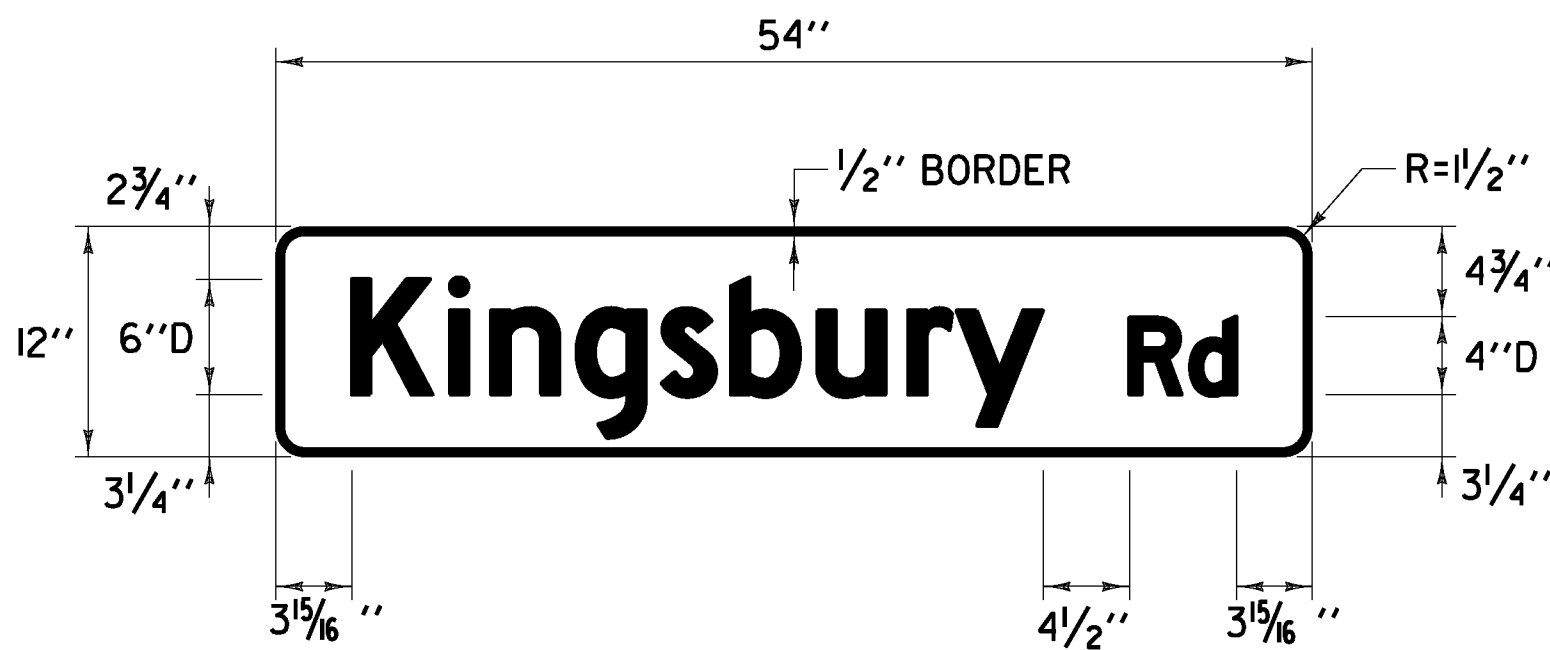

COLOR: WHITE BORDER & TEXT (REFLECTORIZED)
GREEN BACKGROUND (REFLECTORIZED)

MATERIAL: PER VTRANS STANDARD E-123


LOCATION: VT. ROUTE 100
WAITSFIELD:
STA 52+62.0, LT
STA 52+62.0, LT

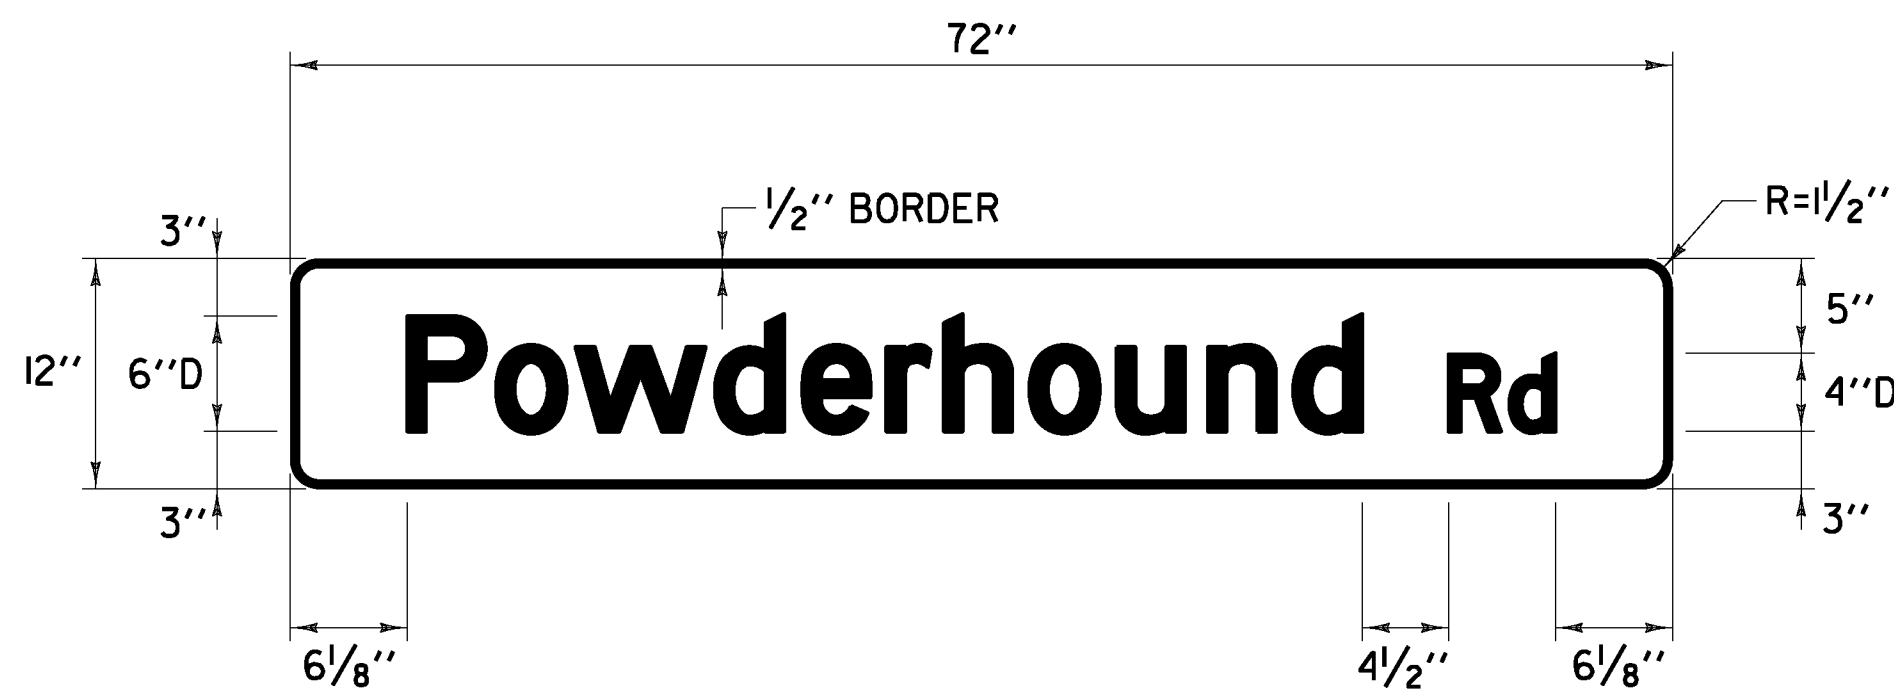

COLOR: WHITE BORDER & TEXT (REFLECTORIZED)
GREEN BACKGROUND (REFLECTORIZED)

MATERIAL: PER VTRANS STANDARD E-123


LOCATION: VT. ROUTE 100
WARREN:
STA 283+06.0, LT
STA 283+06.0, LT
STA 294+44.0, LT
STA 294+44.0, LT

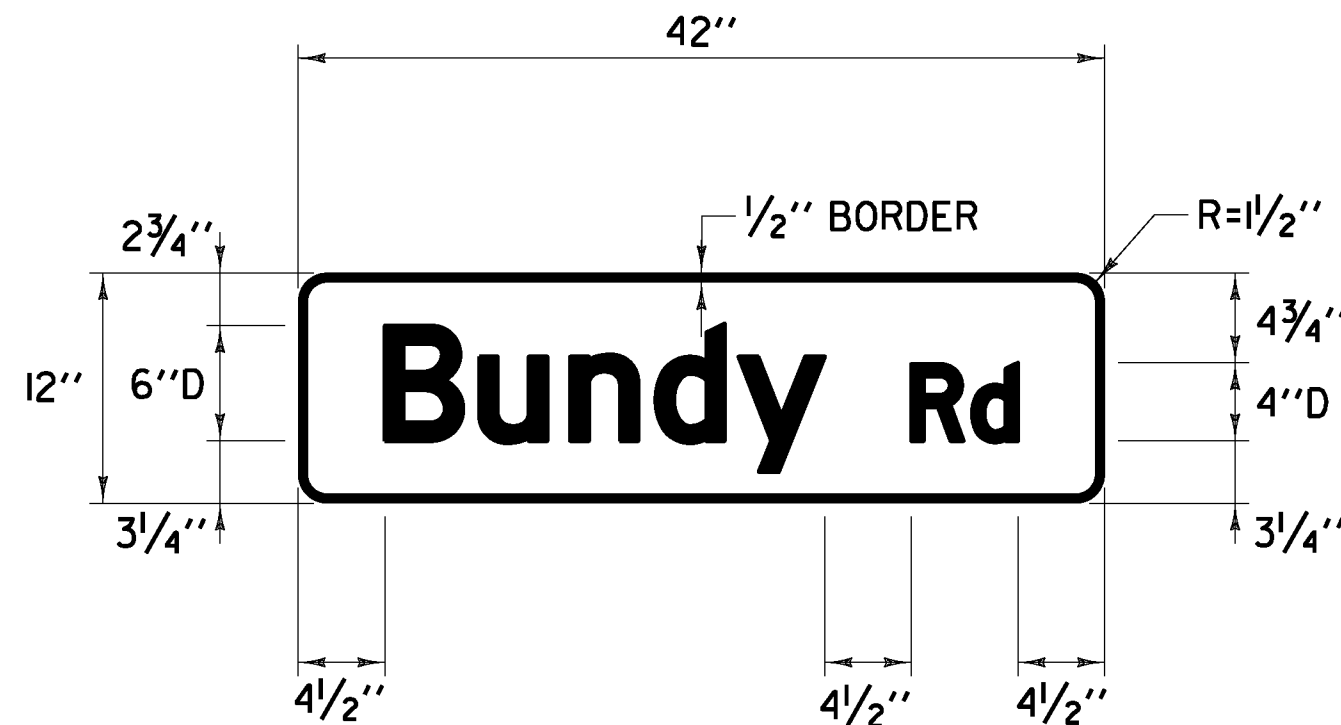

COLOR: WHITE BORDER & TEXT (REFLECTORIZED)
GREEN BACKGROUND (REFLECTORIZED)

MATERIAL: PER VTRANS STANDARD E-123

LOCATION: VT. ROUTE 100
WAITSFIELD:
STA 21+48.0, RT - DOUBLE SIDED

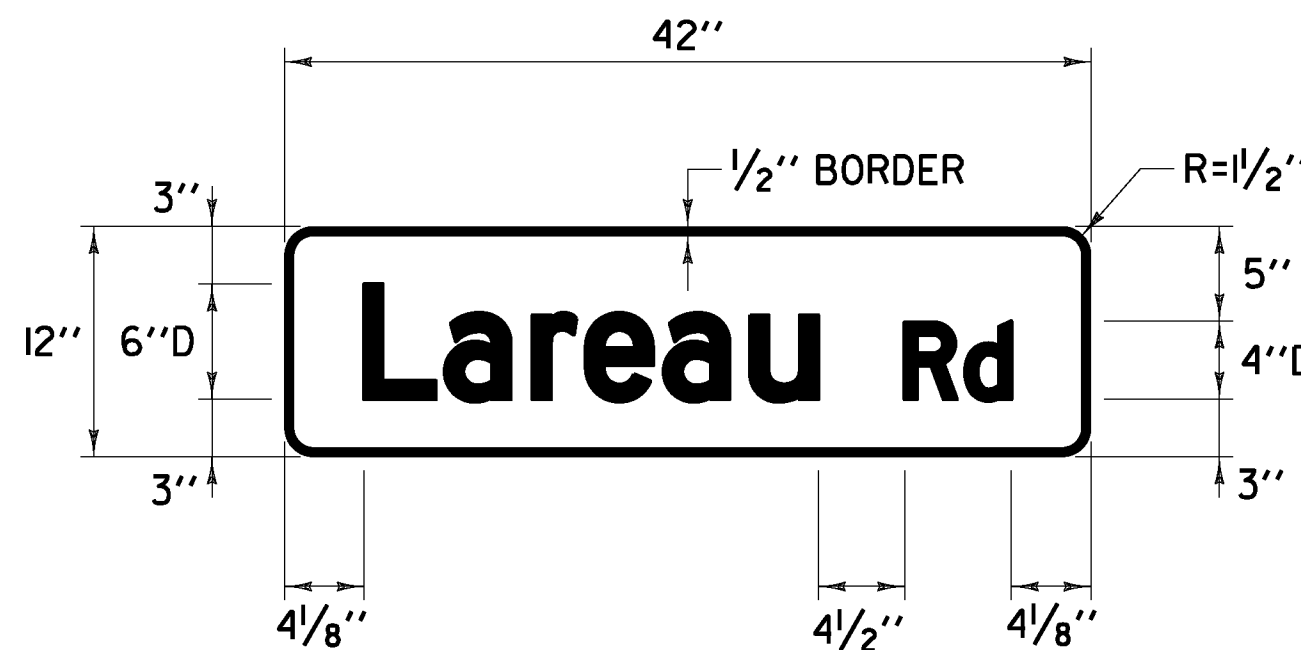

WHITE BORDER & TEXT (REFLECTORIZED)
GREEN BACKGROUND (REFLECTORIZED)

PER VTRANS STANDARD E-123

VT. ROUTE 100
WAITSFIELD:
STA 104+80.0, LT - DOUBLE SIDED

NOTES:

- SEE VTRANS STD E-164 FOR SQUARE STEEL SIGN POST DETAILS & POST SPACING REQUIREMENTS.
- ALL STREET NAME SIGNS SHALL BE 1/8" SHEET ALUMINUM.

NOT TO SCALE

TRAFFIC
SIGN
DETAIL
SHEET #2

PROJECT NAME: WARREN - WAITSFIELD

PROJECT NUMBER: STP 2506(1)

FILE NAME: p05b048.dgn

PROJECT LEADER: D.E.G.

DESIGNED BY: M.J.M.

IPARM FILE: p05b048+sd2.i

PLOT DATE: 12/20/2012

DRAWN BY: W.G.P.

CHECKED BY: D.E.G.

SHEET 114 OF 310