



TEMPORARY 4in YELLOW LINE (PAINT)	
DURABLE 4in YELLOW LINE (THERMOPLASTIC)	
STA 66+00 TO 82+00	SOLID LT&RT
STA 78+49	DOUBLE SOLID RT
(WITH CENTERLINE BREAKS FOR TOWN HIGHWAYS)	
TEMPORARY LETTER OR SYMBOL (PAINT)	
DURABLE LETTER OR SYMBOL (THERMOPLASTIC)	
STA 78+49 RT	"STOP"

TEMPORARY 4in WHITE LINE (PAINT)	
DURABLE 4in WHITE LINE (THERMOPLASTIC)	
STA 66+00 TO 82+00	SOLID LT&RT
(WITH EDGELINE BREAKS FOR TOWN HIGHWAYS)	
TEMPORARY 24in STOP BAR (PAINT)	
DURABLE 24in STOP BAR (THERMOPLASTIC)	
STA 78+49 RT	TH#157


REMOVING SIGNS
3

ADJUST ELEVATION OF VALVE BOX
STA 78+53 RT

DITCHING LOCATIONS (REFER TO SHEET 8 FOR DETAILS)
STA 70+00 TO 71+75 RT

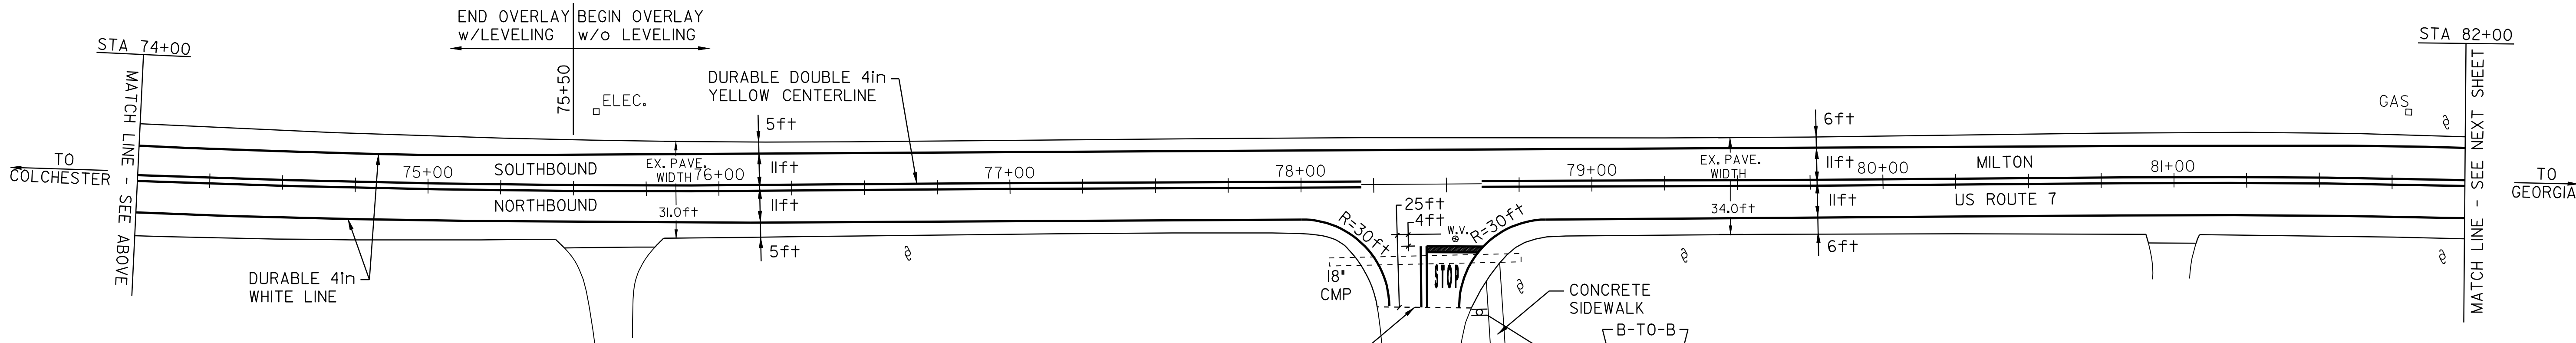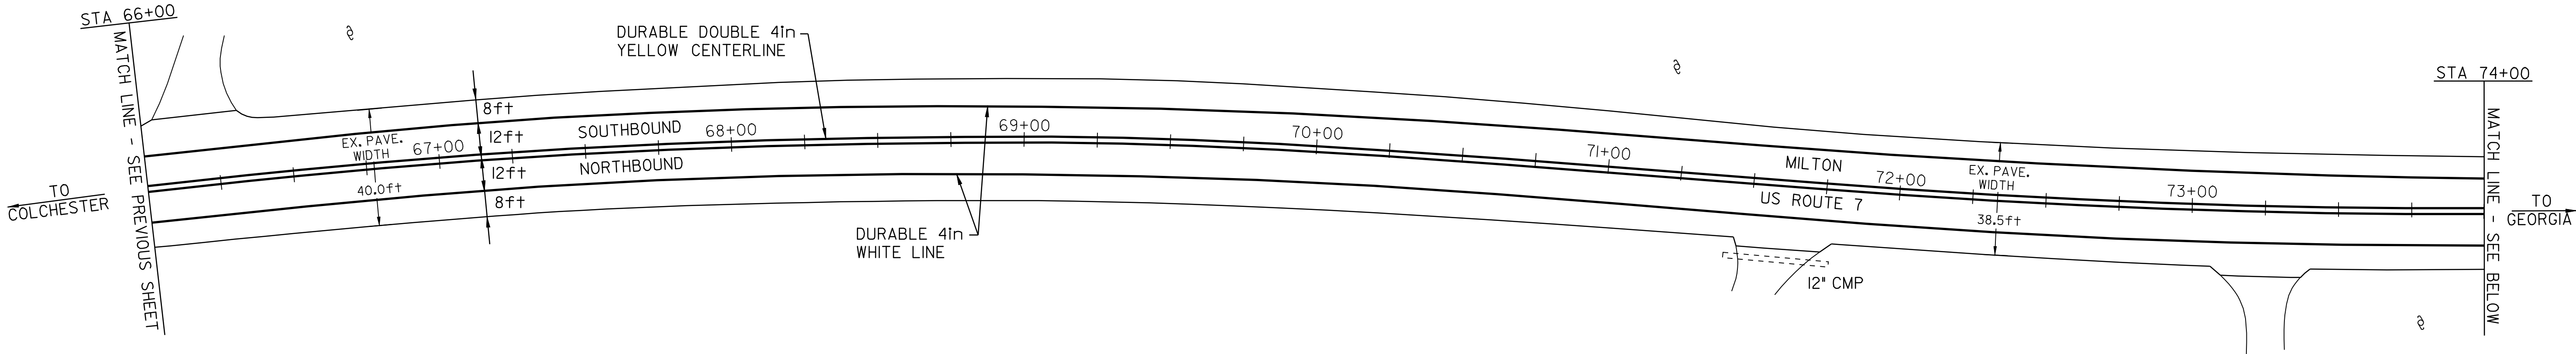

LEGEND	
N	= NEW
R	= REMOVE
R&S	= REMOVE & SALVAGE
S	= SALVAGE
RET	= RETAIN
B-T0-B	= BACK TO BACK
⊕ ⊞ □	CATCH BASIN/DI
⊗	EXISTING HYDRANT
⊙	EXISTING VALVE (WATER,GAS)
○ _{S,E,T}	EXISTING MANHOLE (SEWER,ELECTRIC,TEL.)
(N.W.)	= NO WORK REQUIRED (TYP. FOR VALVES, M.H.'S, & C.B.'S WHERE NOTED)
⊘	UTILITY POLE
---	DRIVE

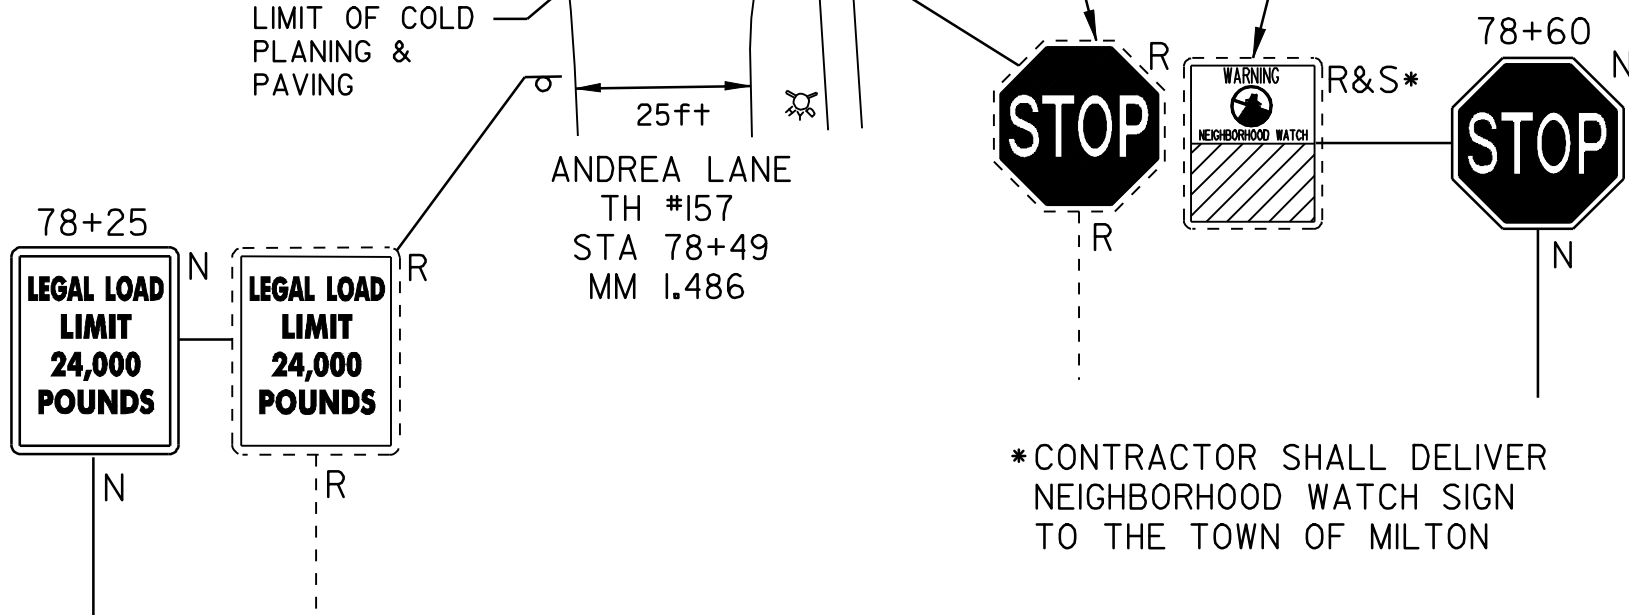

PAVING PROJECT LAYOUT SHEET #5	DESIGNED BY	BCE/PJM	DATE	8-06
	DRAWN BY	C.E.A., INC.	DATE	8-06
	DESIGN FILE NO.	05c158.dgn		
	PRF FILE	05c158p05.l	DATE PLOTTED	19-MAY-2009 12
	PROJ. NAME	MILTON - GEORGIA		
	PROJ. NO.	STP 2510(1)S		
	SHEET	13	OF	44
			SHEETS	