

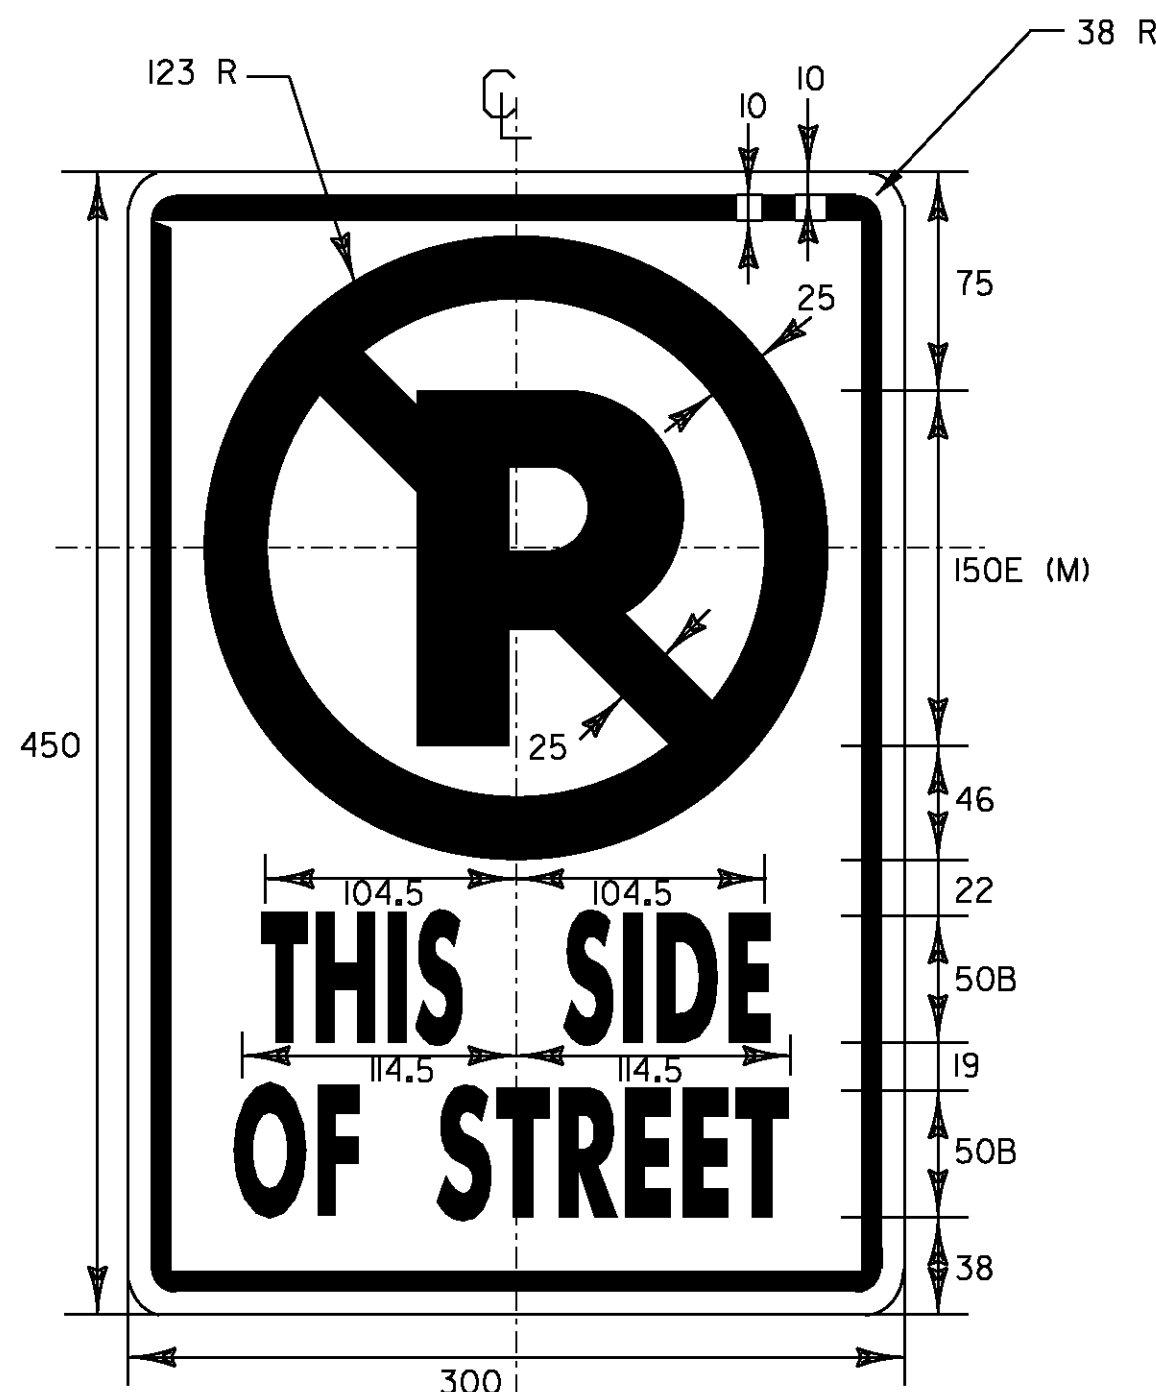


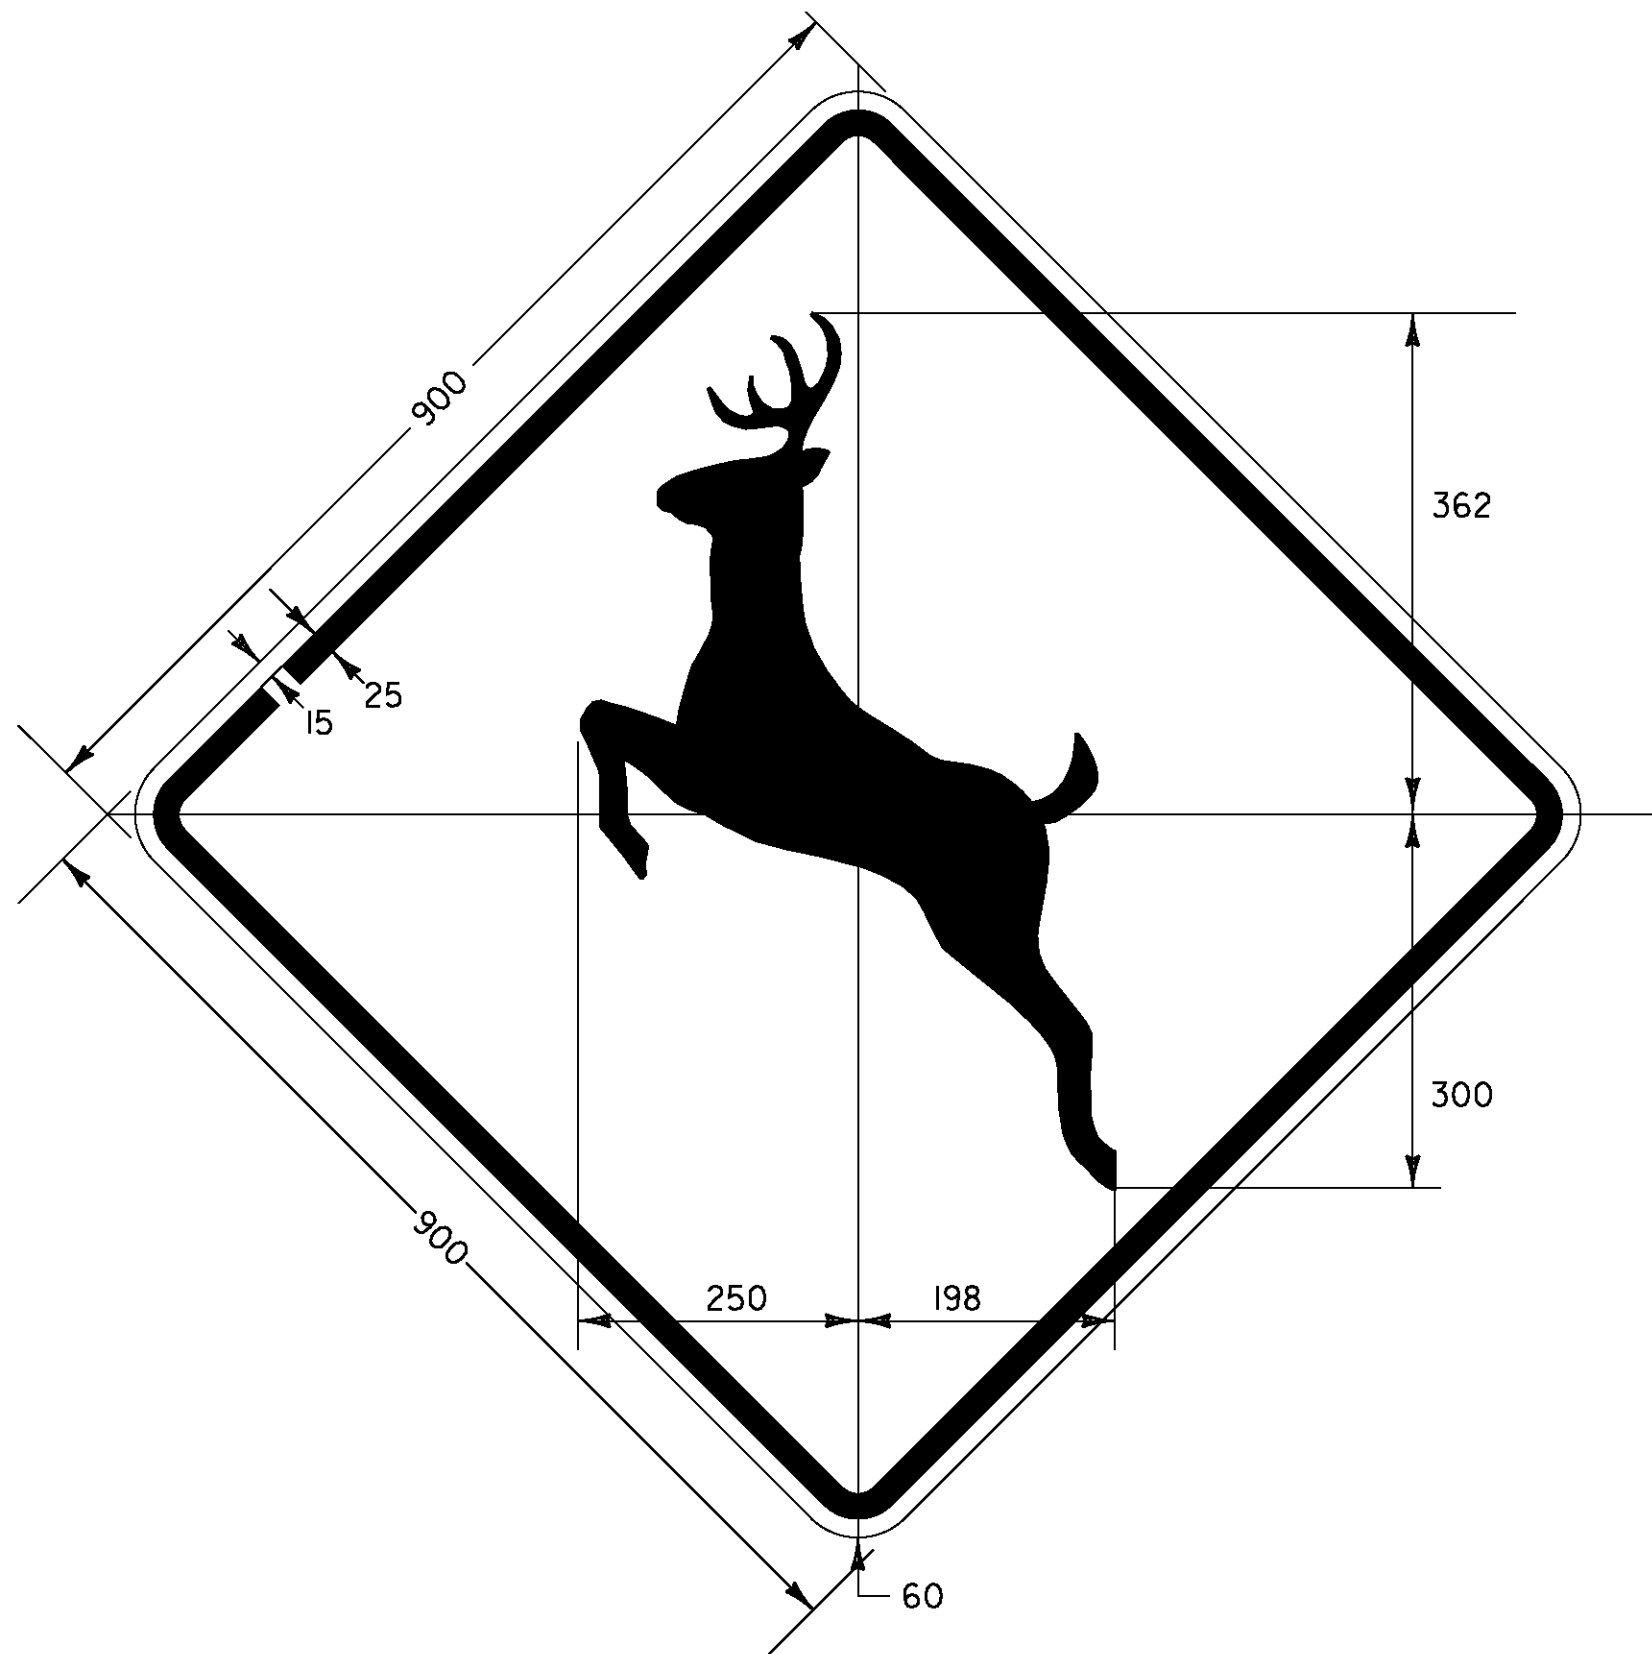

RED (REFL.) LEGEND AND BORDER
WHITE (REFL.) BACKGROUND
BLACK 'P'
SEE VTRANS STANDARD E-143 FOR MATERIALS

LOCATIONS

STA. ER 1+027.6, LT.

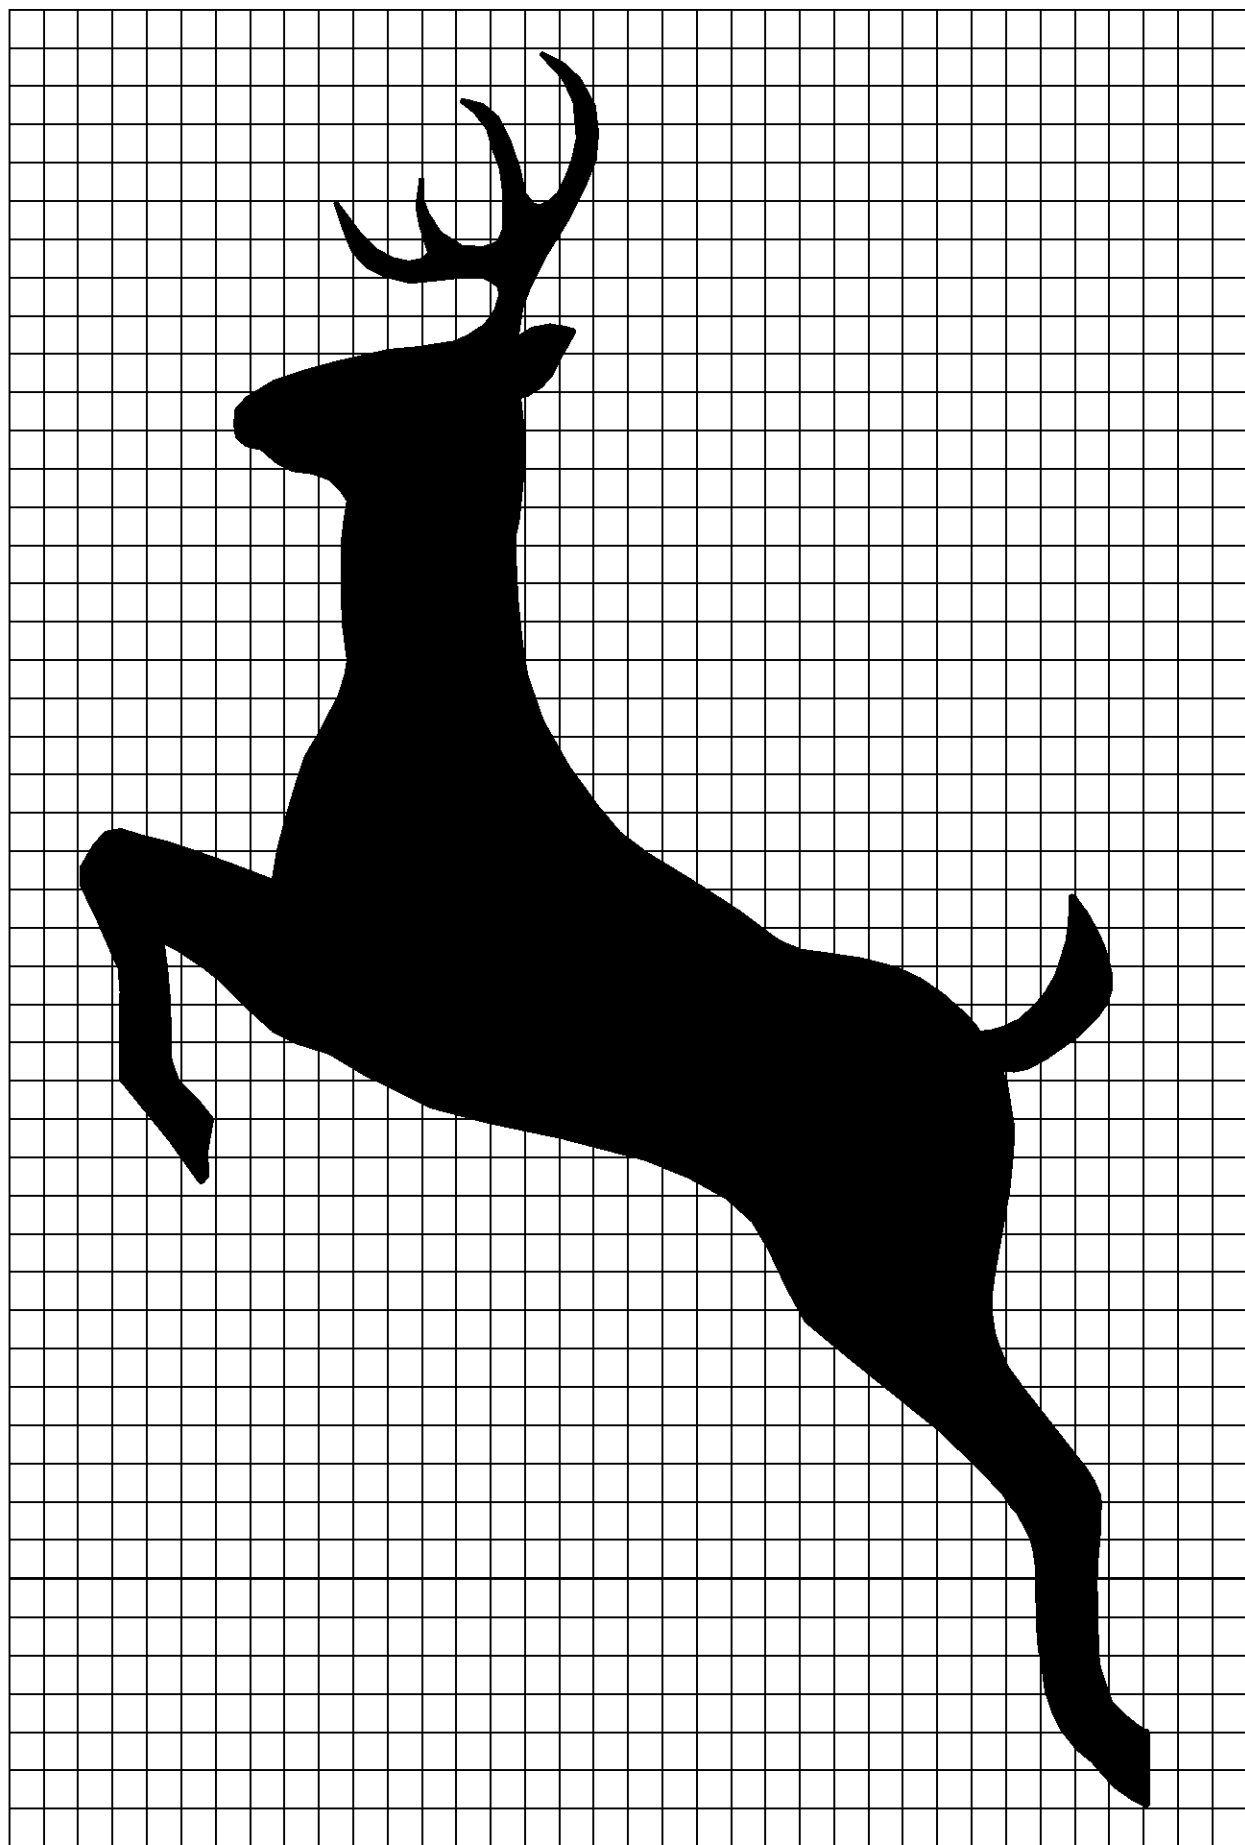

YELLOW RETRO REFLECTIVE BACKGROUND
WITH BLACK SYMBOL AND BORDER.

SEE VTRANS STANDARD
E-151 FOR MATERIALS

LOCATIONS

EXIT 2 STA. A 1+110.2, RT.
EXIT 2 STA. B 0+954.0, RT.

VERMONT AGENCY OF TRANSPORTATION



PROJECT NAME: BENNINGTON
PROJECT NUMBER: AC NH 019-1(53)

FILE NAME: ...\\plot_files\\z307c3det_sgn.ptf PLOT DATE: 5/25/2011
DESIGN SUPERVISOR: GREG EDWARDS DRAWN BY: STANTEC
DESIGNED BY: MARC FOISY CHECKED BY: GARY SANTY
TRAFFIC SIGN DETAILS TSD-01 SHEET 154 OF 577