
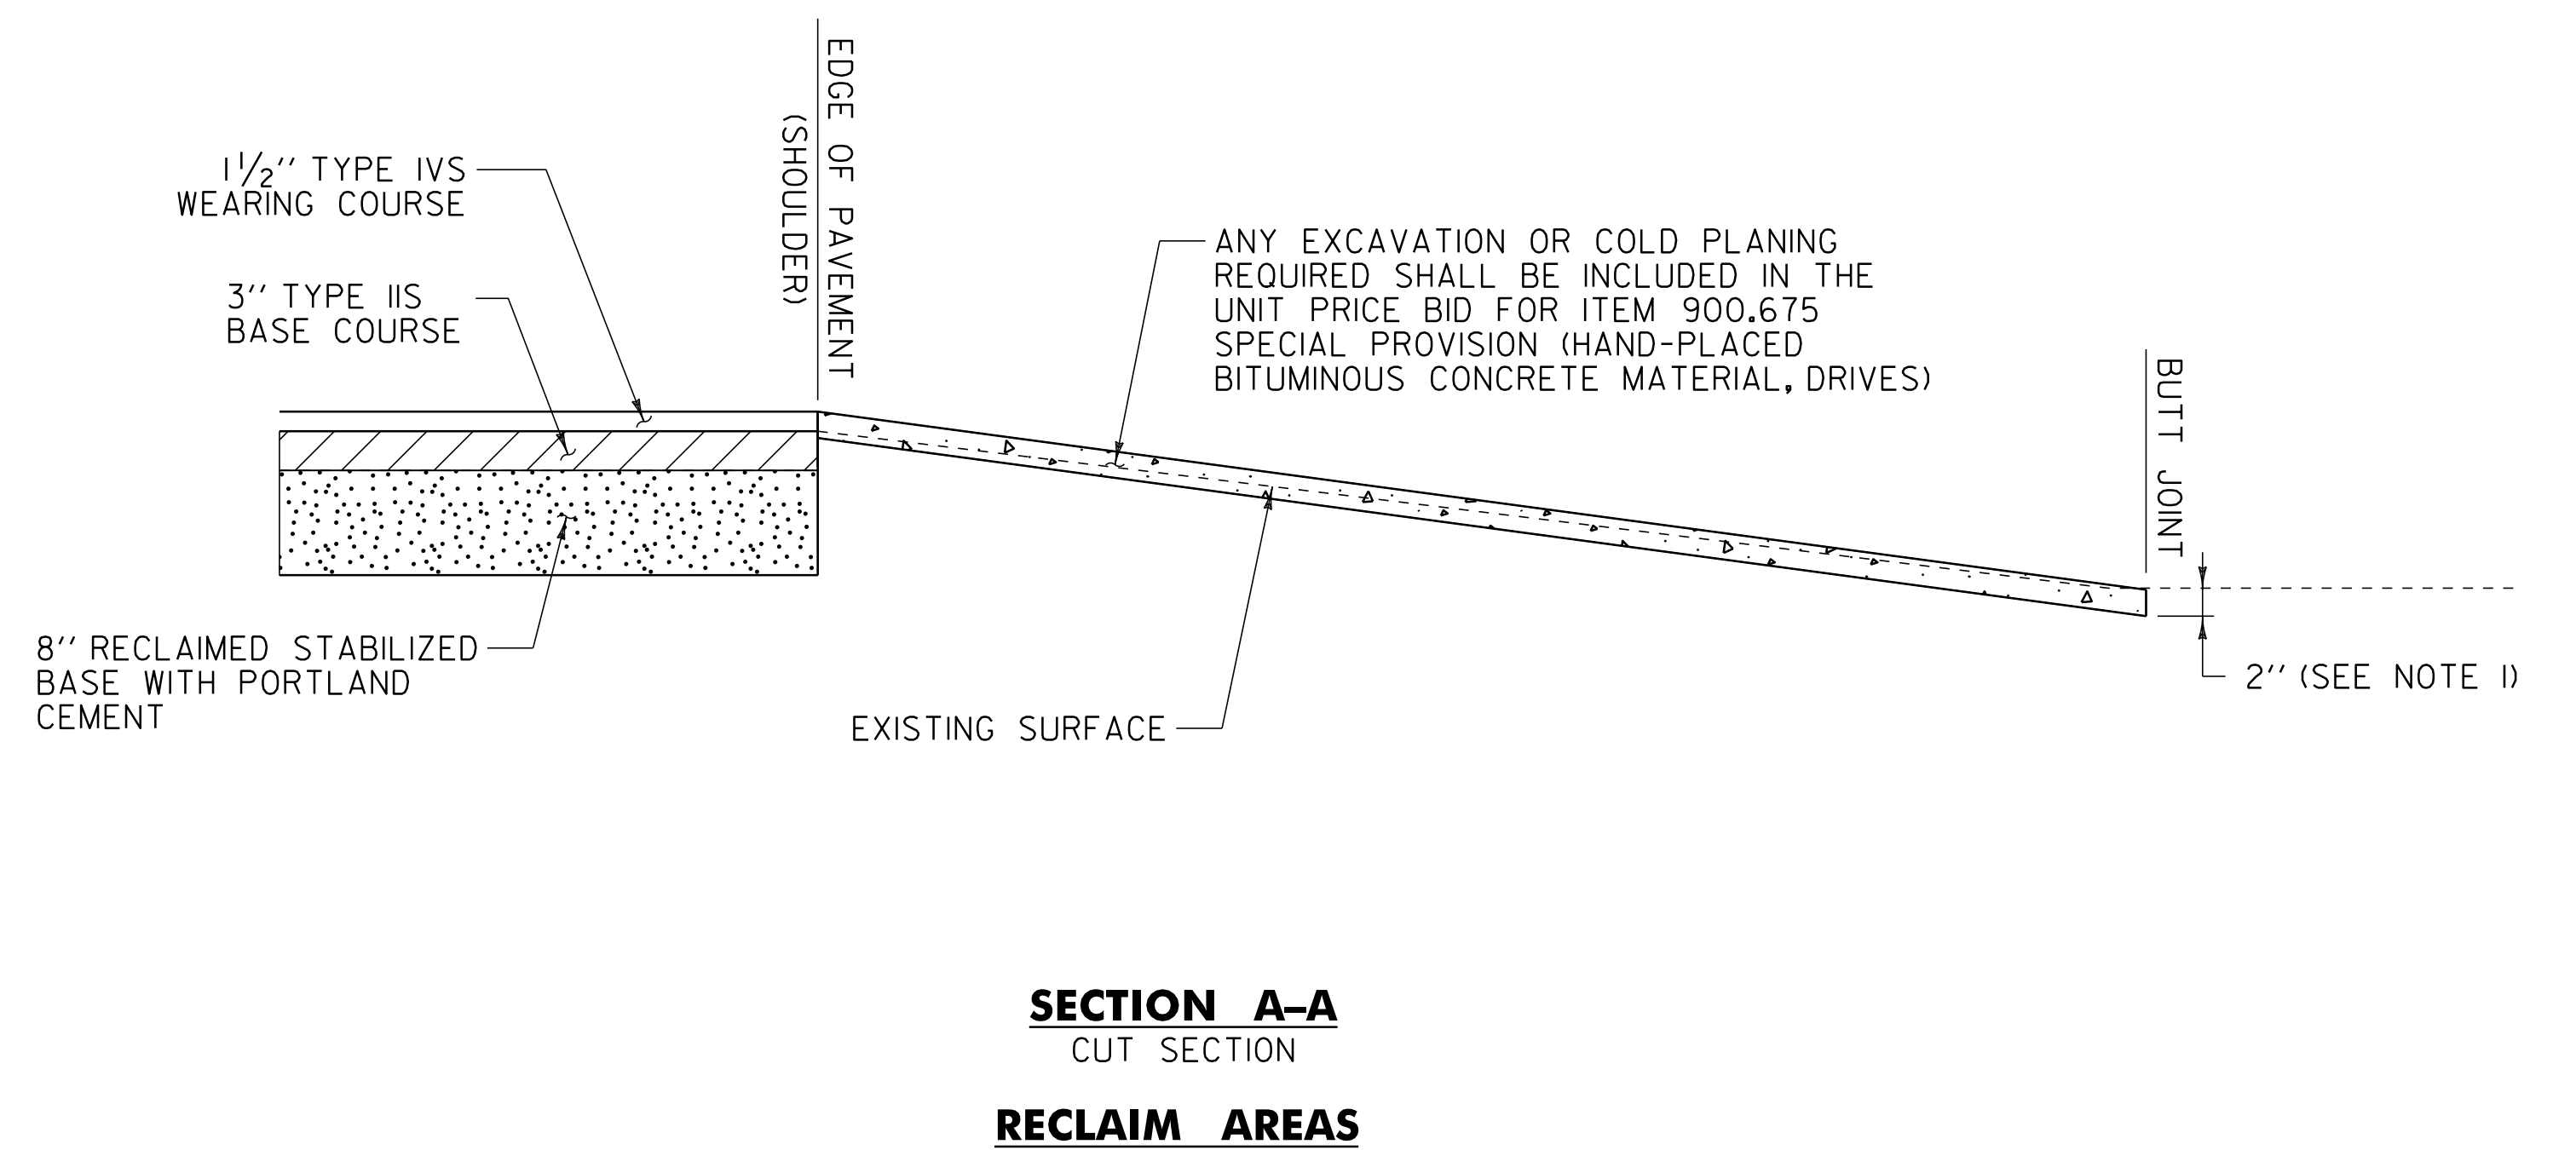
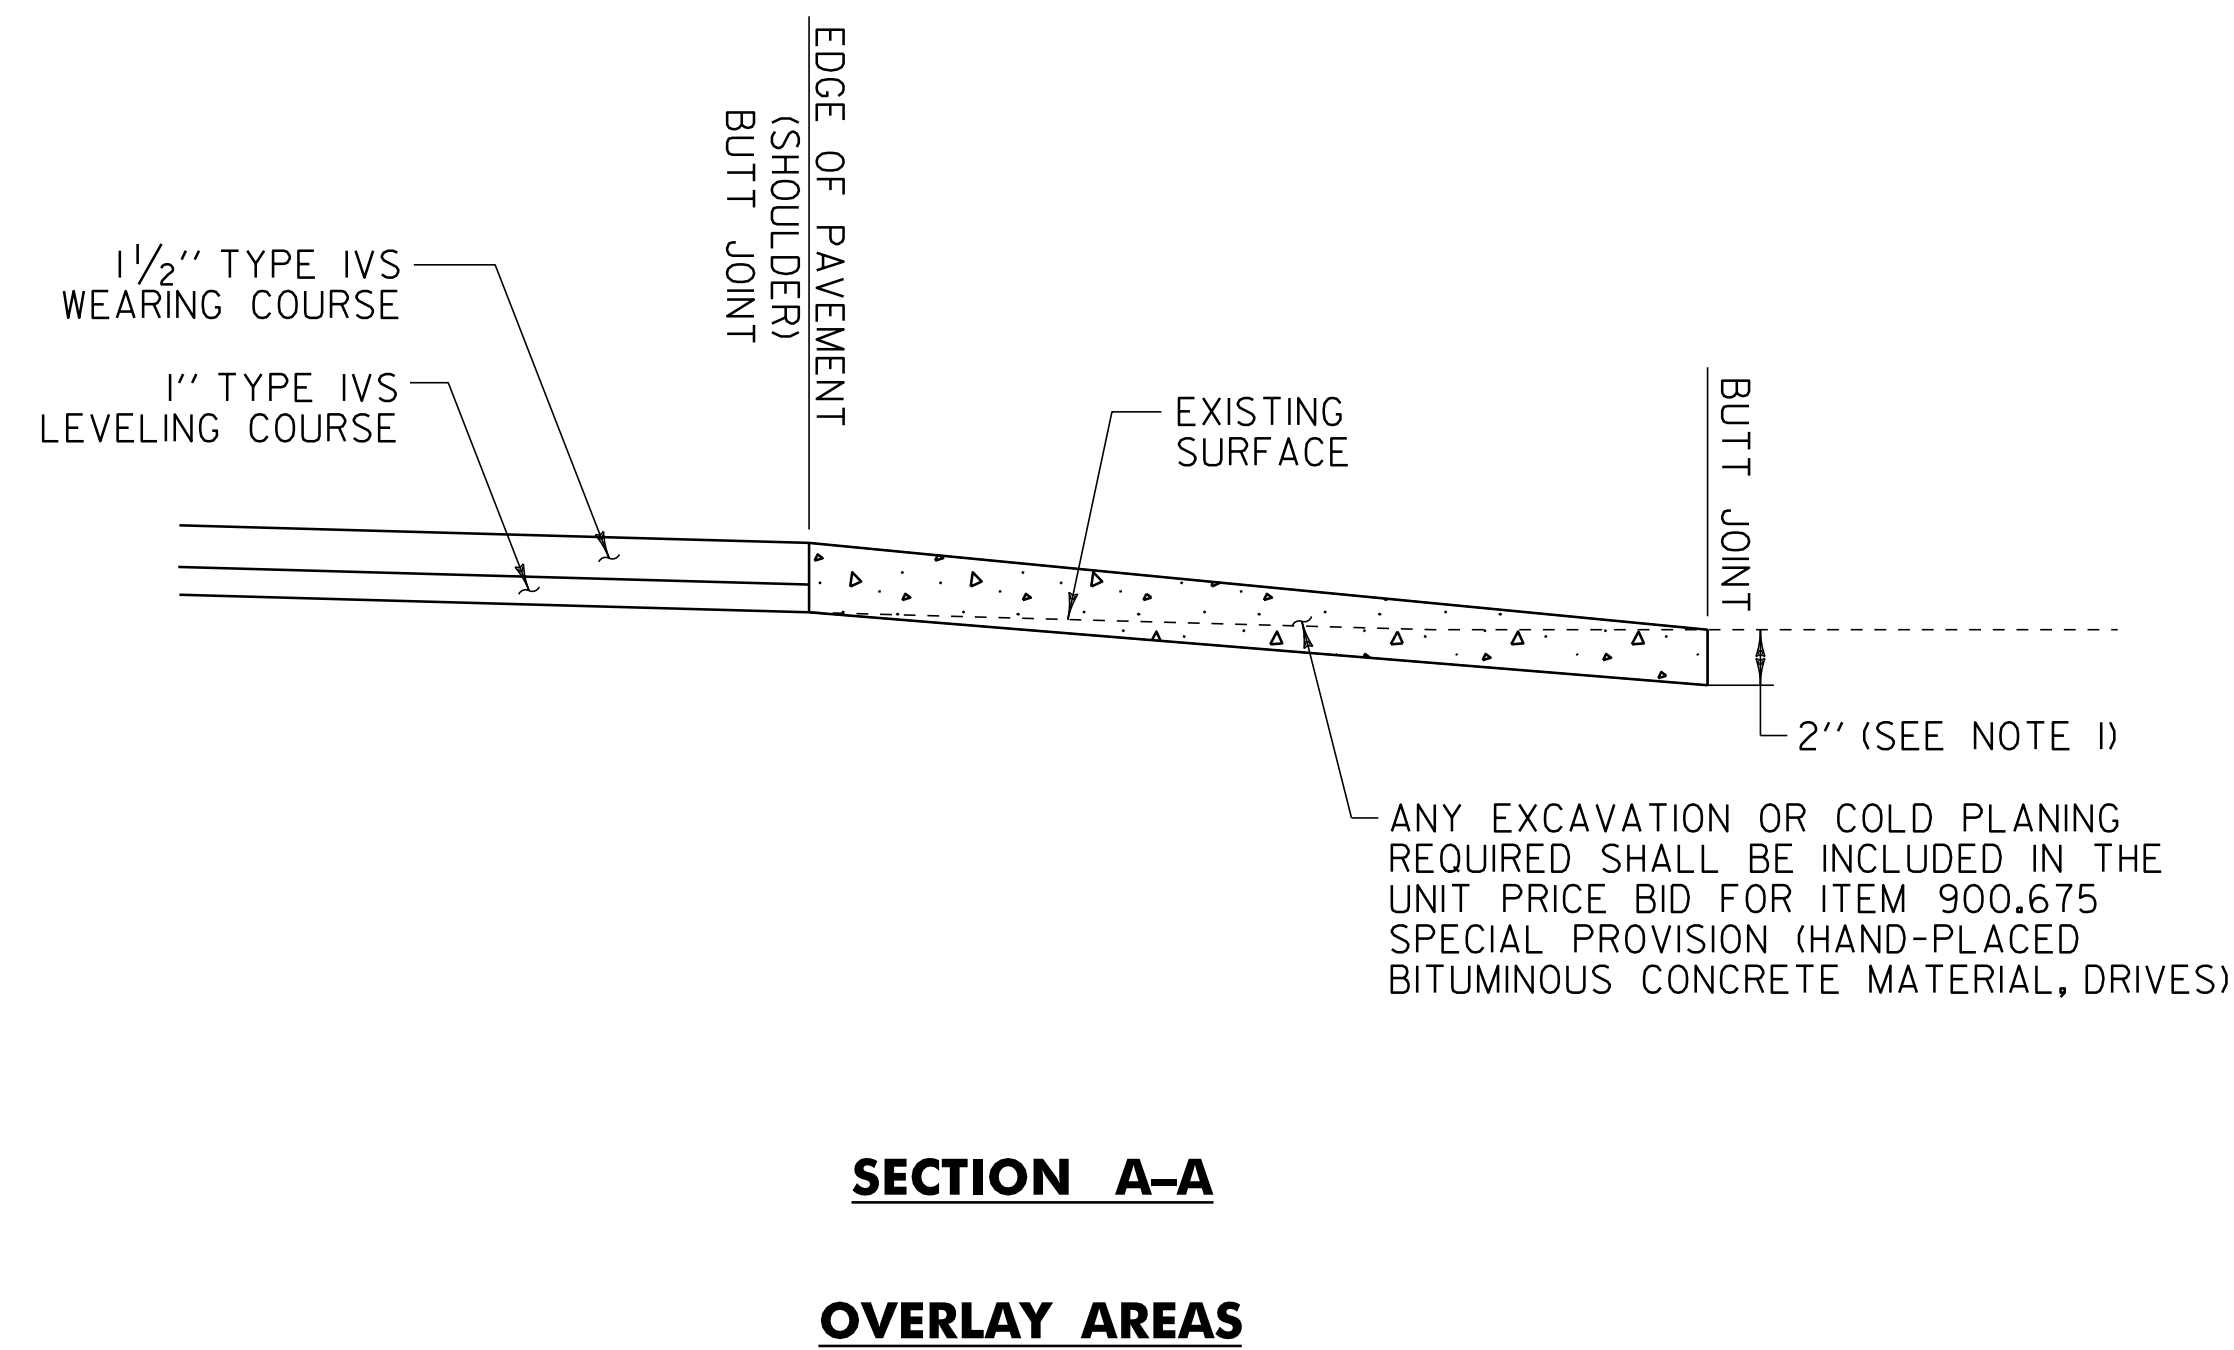
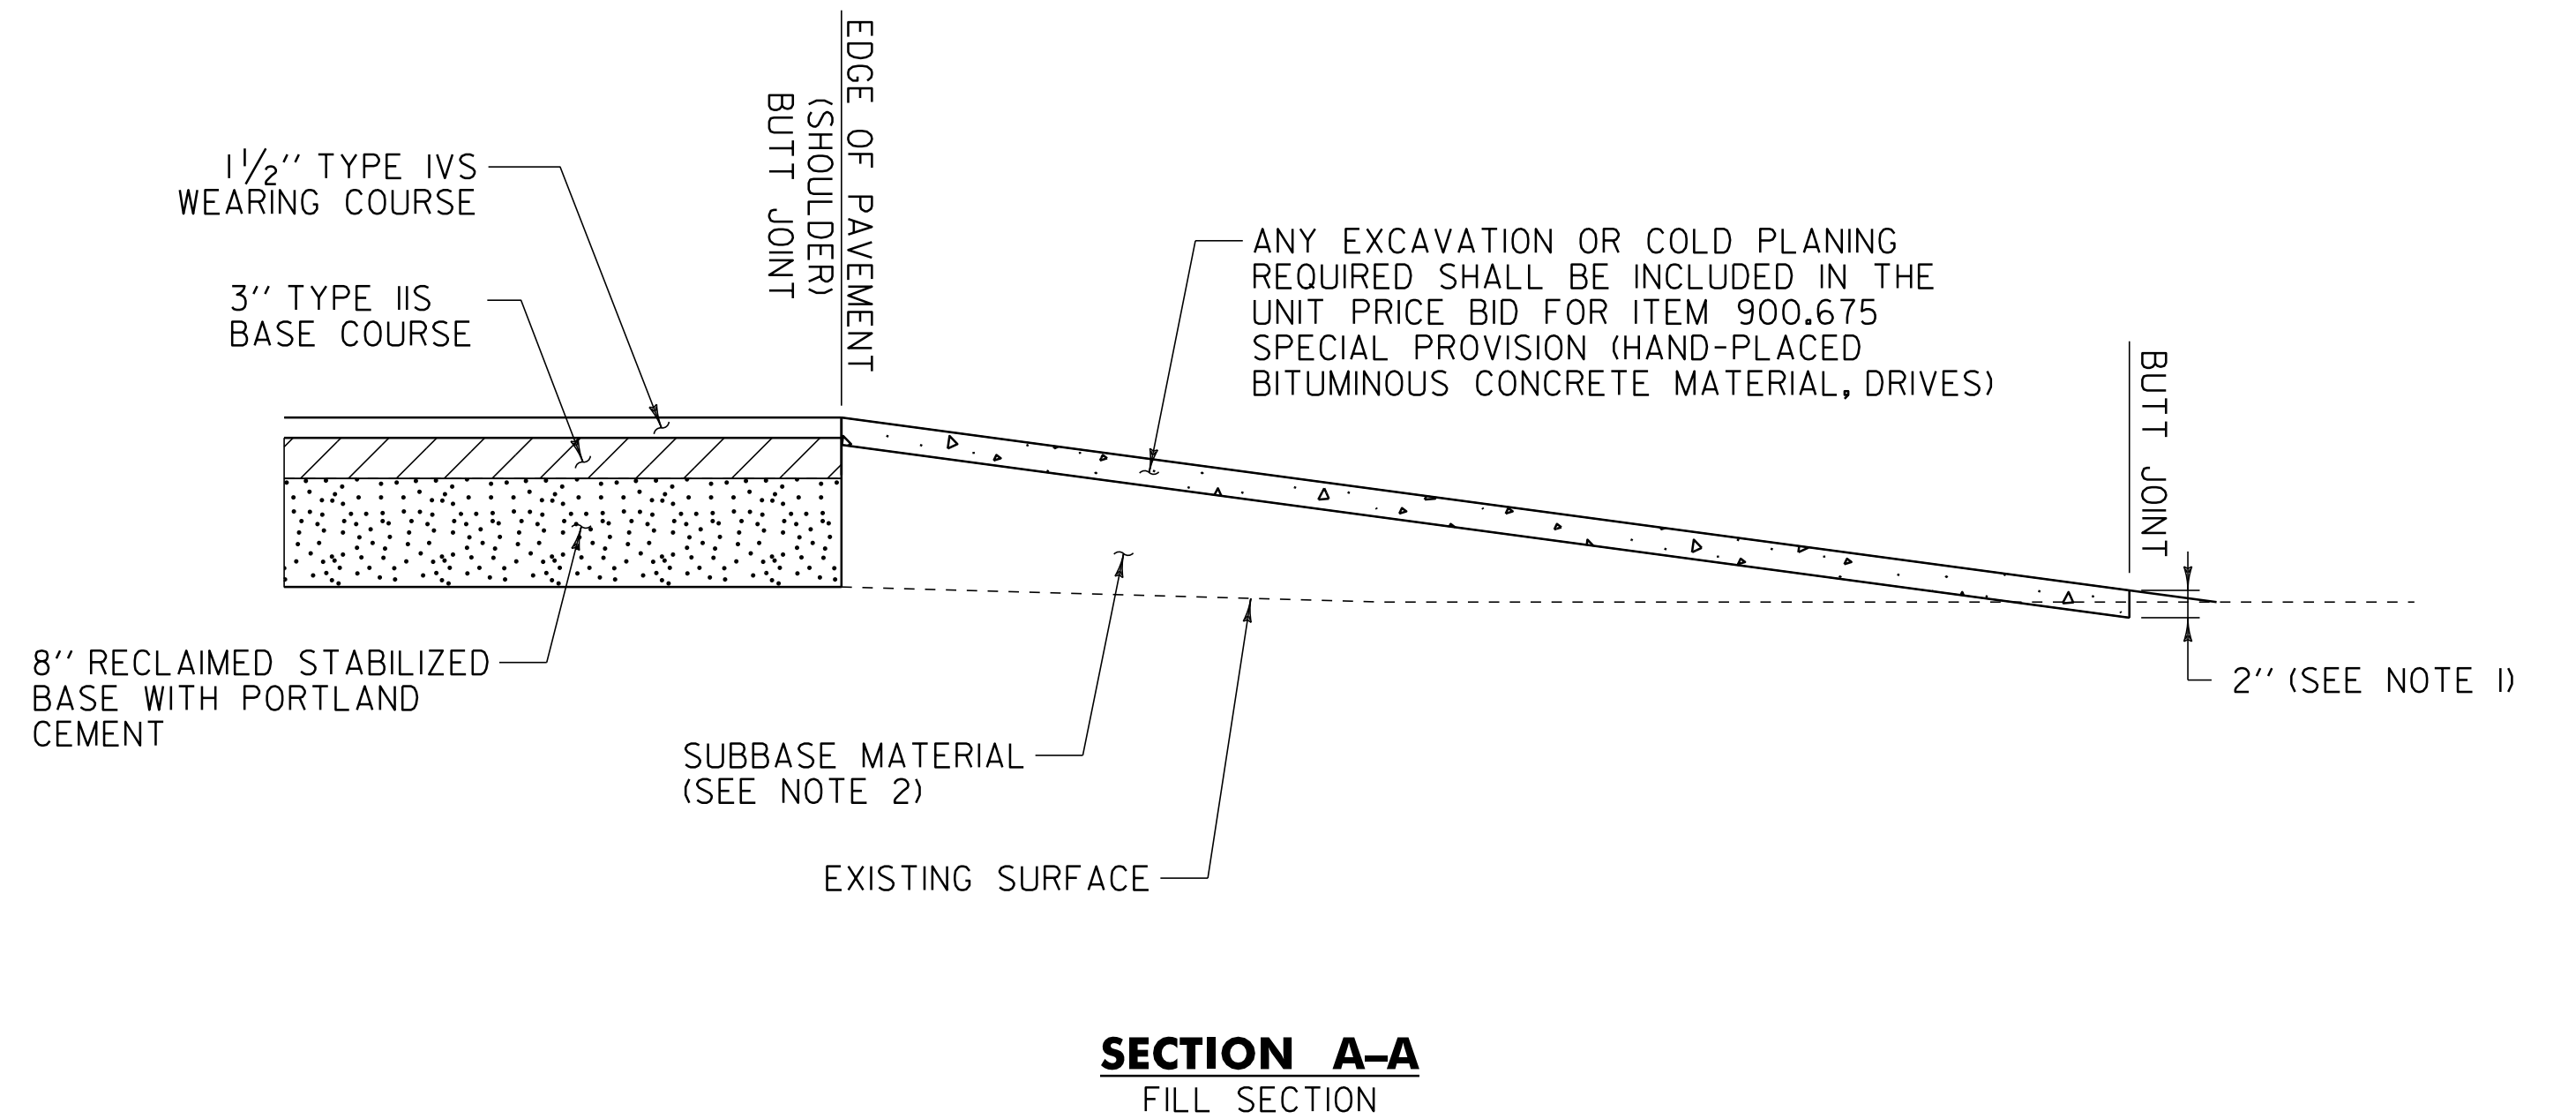


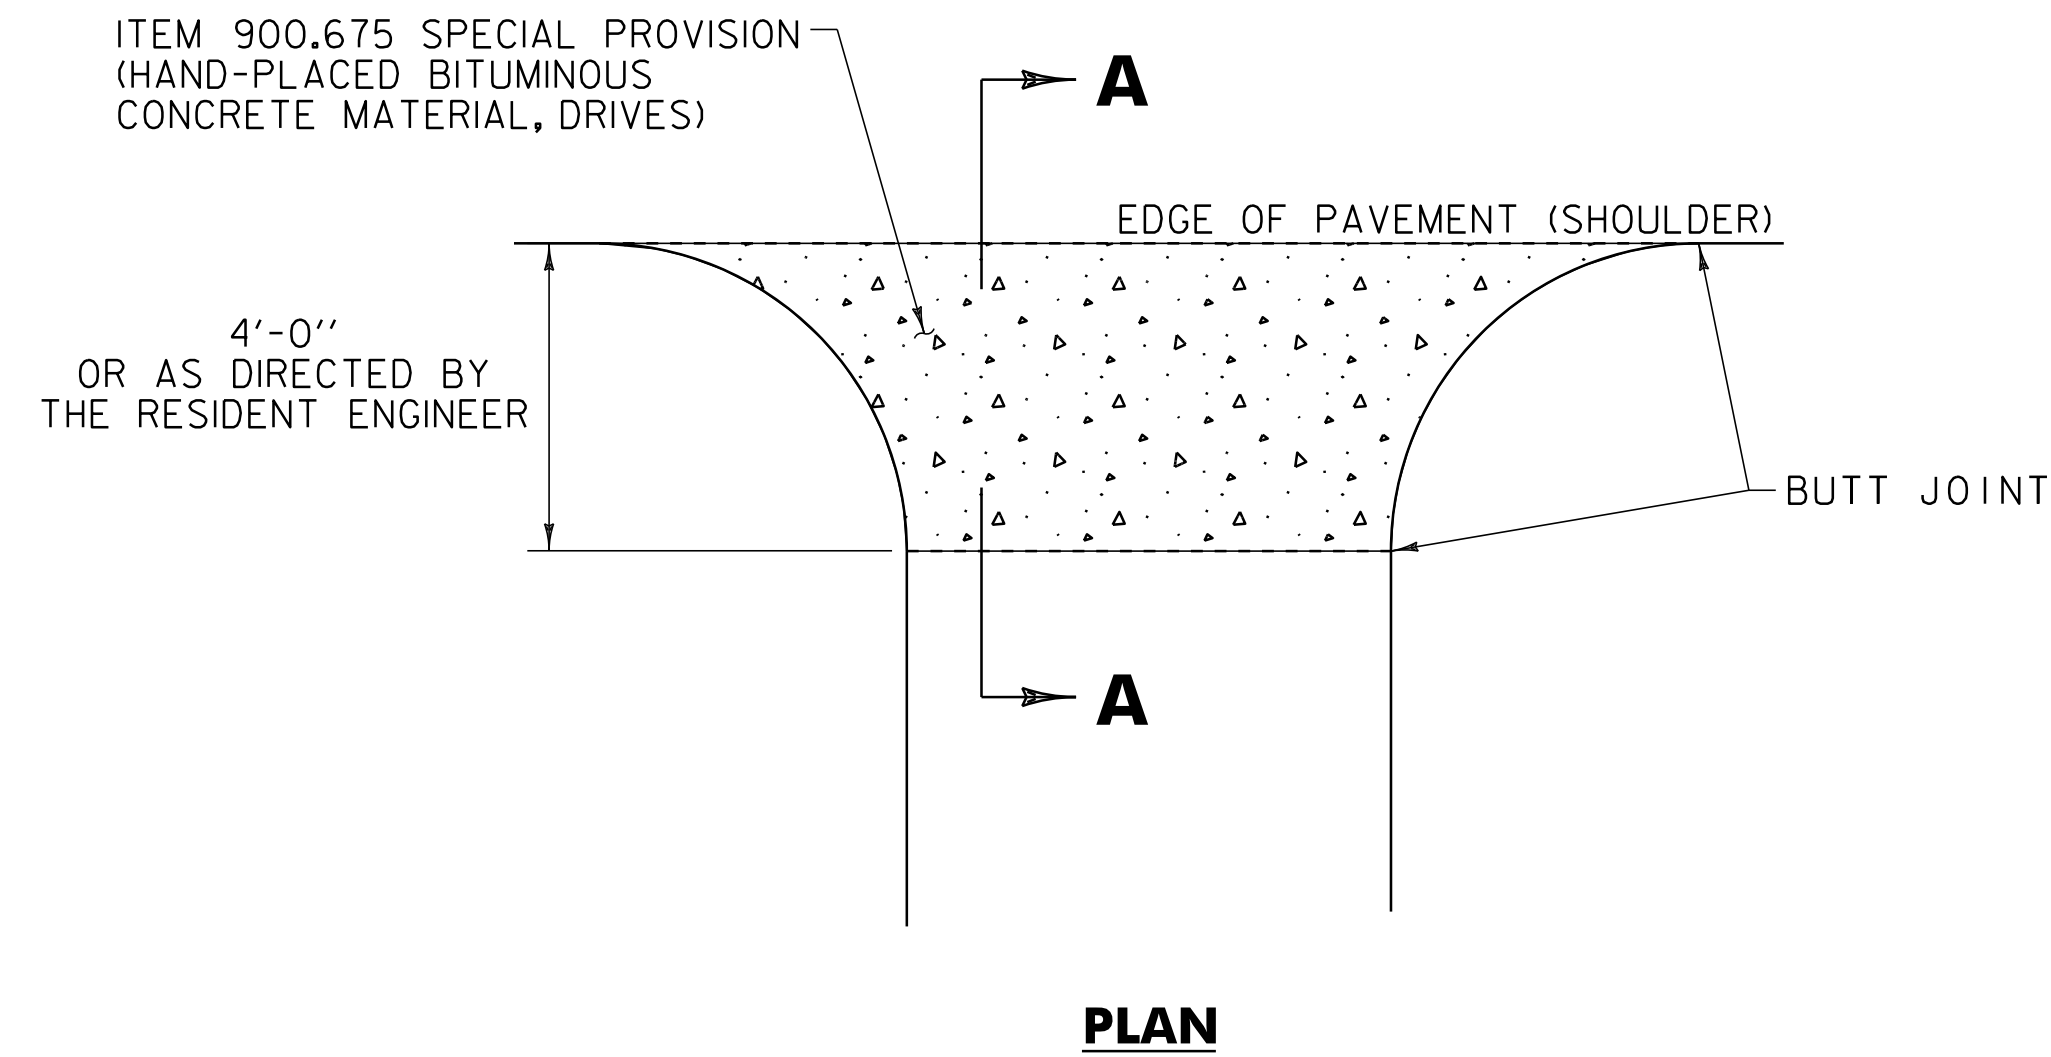

NOTES:

- PAVING LIFT NOT TO EXCEED 2".
- THE COST OF SUBBASE MATERIAL, PLACING SUBBASE MATERIAL, CLEANING EXISTING PAVED SURFACES, INCLUDING POWER EQUIPMENT, AND FOR FILLING JOINTS, CRACKS AND HOLES WILL BE INCLUDED IN THE UNIT PRICE BID FOR ITEM 900.675 SPECIAL PROVISION (HAND-PLACED BITUMINOUS CONCRETE MATERIAL, DRIVES).
- EXCAVATION OR COLD PLANING NEEDED TO ACHIEVE PROPER DRIVE SLOPES WILL BE INCLUDED IN THE UNIT PRICE BID FOR ITEM 900.675 SPECIAL PROVISION (HAND-PLACED BITUMINOUS CONCRETE MATERIAL, DRIVES).

NOT TO SCALE

**DRIVEWAY
HANDWORK
DETAILS
SHEET**

PROJECT NAME: WHITING - MIDDLEBURY

PROJECT NUMBER: STP 2629(1)

FILE NAME: p06c226.dgn

PROJECT LEADER: D.E.G.

DESIGNED BY: M.J.L.

DWG. NO. p06c226dhw.d

PLOT DATE: 30-MAR-2012 14:13

DRAWN BY: C.A.K.

CHECKED BY: D.E.G.

SHEET 9 OF 133