


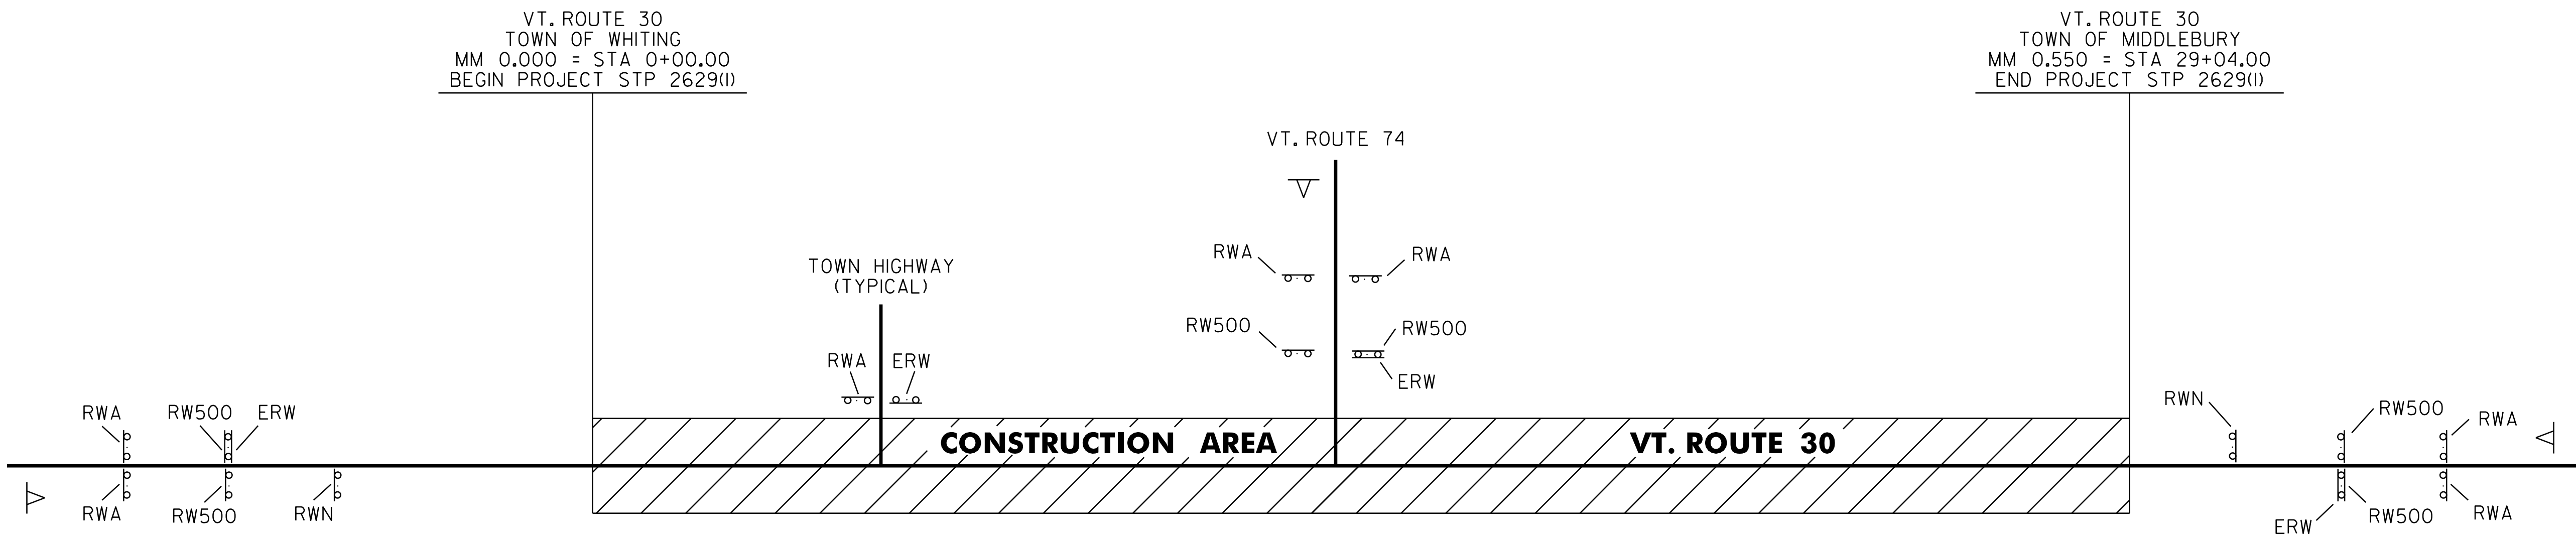

HIGHWAY NAME	RWA	ERW	RW500	RWN	OTHER
VT. ROUTE 30 - BEGIN PROJECT	2	1	2	1	1-PORTABLE CHANGEABLE MESSAGE SIGN
MURRAY ROAD (TH-15)	1	1			
BILODEAU ROAD (TH-12)	1	1			
LEICESTER ROAD (TH-1)	1	1			
SHOREHAM ROAD (TH-1)	1	1			
GIBEAULT ROAD (TH-9)	1	1			
STICKNEY ROAD (TH-4)	1	1			
DELONG ROAD (TH-25)	1	1			
SWAMP ROAD (TH-3)	1	1			
DOUGLAS ROAD (TH-28)	1	1			
PARKHILL ROAD (TH-1)	1	1			
CLARK ROAD (TH-21)	1	1			
LAMBERT LANE (TH-30)	1	1			
PEET ROAD (TH-19)	1	1			
VT. ROUTE 74	2	1	2		1-PORTABLE CHANGEABLE MESSAGE SIGN
PARK LANE (TH-29)	1	1			
SCHOOL ROAD (TH-24)	1	1			
MORSE ROAD (TH-18)	1	1			
SPERRY ROAD (TH-6)	1	1			
ROBBINS ROAD (TH-17)	1	1			
RIDGE ROAD (TH-9)	1	1			
CIDER MILL ROAD (TH-2)	1	1			
VT. ROUTE 30 - END PROJECT	2	1	2	1	1-PORTABLE CHANGEABLE MESSAGE SIGN
TOTAL	26	23	6	2	3-PORTABLE CHANGEABLE MESSAGE SIGN

SIGN LEGEND	
RWA	= ROAD WORK AHEAD
RW500	= ROAD WORK 500 FEET
ERW	= END ROAD WORK
RWN	= ROAD WORK NEXT 12 MILES
	= PORTABLE CHANGEABLE MESSAGE SIGN

- NOTES:
- SEE VAOT STD. E-100 FOR ADDITIONAL SIGN PLACEMENT DETAILS.
 - TEMPORARY TRAFFIC CONTROL SHALL BE IN ACCORDANCE WITH SECTION 6 OF THE LATEST EDITION OF THE MANUAL ON UNIFORM TRAFFIC CONTROL DEVICES (MUTCD).
 - CONSTRUCTION SIGNS SHALL BE IN NEW OR LIKE NEW CONDITION PER VAOT STANDARDS.
 - DIAMOND SHAPED SIGNS SHALL BE 4' X 4' WITH BLACK LEGEND ON FLUORESCENT ORANGE BACKGROUND.
 - PORTABLE CHANGEABLE MESSAGE SIGNS ARE TO BE USED AS DIRECTED BY THE RESIDENT ENGINEER.
 - PAYMENT FOR CONSTRUCTION SIGNING WILL BE MADE UNDER ITEM 641.10 TRAFFIC CONTROL.
 - CONES SHALL BE USED FOR DELINEATING THE TRAVEL SPACE ALONG THE TANGENT FOR THE ENTIRE LENGTH OF ANY LANE CLOSURE.
 - FLAGGER STATIONS SHALL BE A MAXIMUM OF 1500 FEET FROM THE FLAGGER AHEAD SIGN. WHEN FLAGGER STATIONS ARE MOVED BEYOND THIS DISTANCE, THE FLAGGER AHEAD SIGN SHALL BE MOVED ACCORDINGLY.
 - FLAGGER AHEAD SIGNS SHALL BE TURNED OR REMOVED WHEN FLAGGING OPERATIONS CEASE FOR MORE THAN 15 MINUTES.

NOT TO SCALE

TRAFFIC CONTROL PLAN SHEET	PROJECT NAME: WHITING - MIDDLEBURY	
	PROJECT NUMBER: STP 2629(1)	
	FILE NAME: p06c226.dgn	PLOT DATE: 30-MAR-2012 14:14
	PROJECT LEADER: D.E.G.	DRAWN BY: C.A.K.
	DESIGNED BY: M.J.L.	CHECKED BY: D.E.G.
	DWG. NO. p06c226+cp.1	SHEET 53 OF 133