


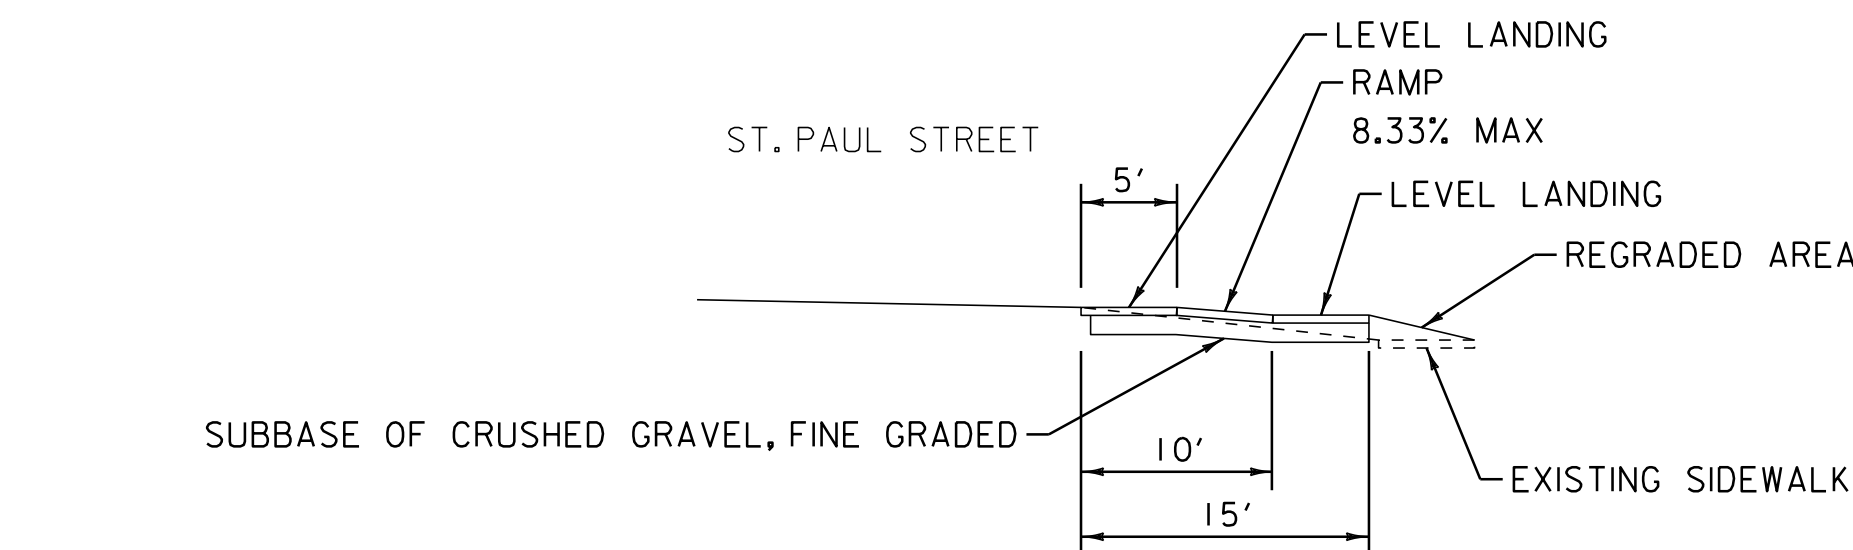


SECTION A-A

ST. PAUL STREET SIDEWALK RECONSTRUCTION


U.S. ALT. ROUTE 7
STA. 9+39 LT

NOTES:

1. CONTRACTOR TO REMOVE AND RECONSTRUCT EXISTING SIDEWALK AND RAMPS AS SHOWN IN DETAIL.
2. REGRADED AREA TO BE TOPPED WITH TOPSOIL, SEED, AND TEMPORARY EROSION MATTING.

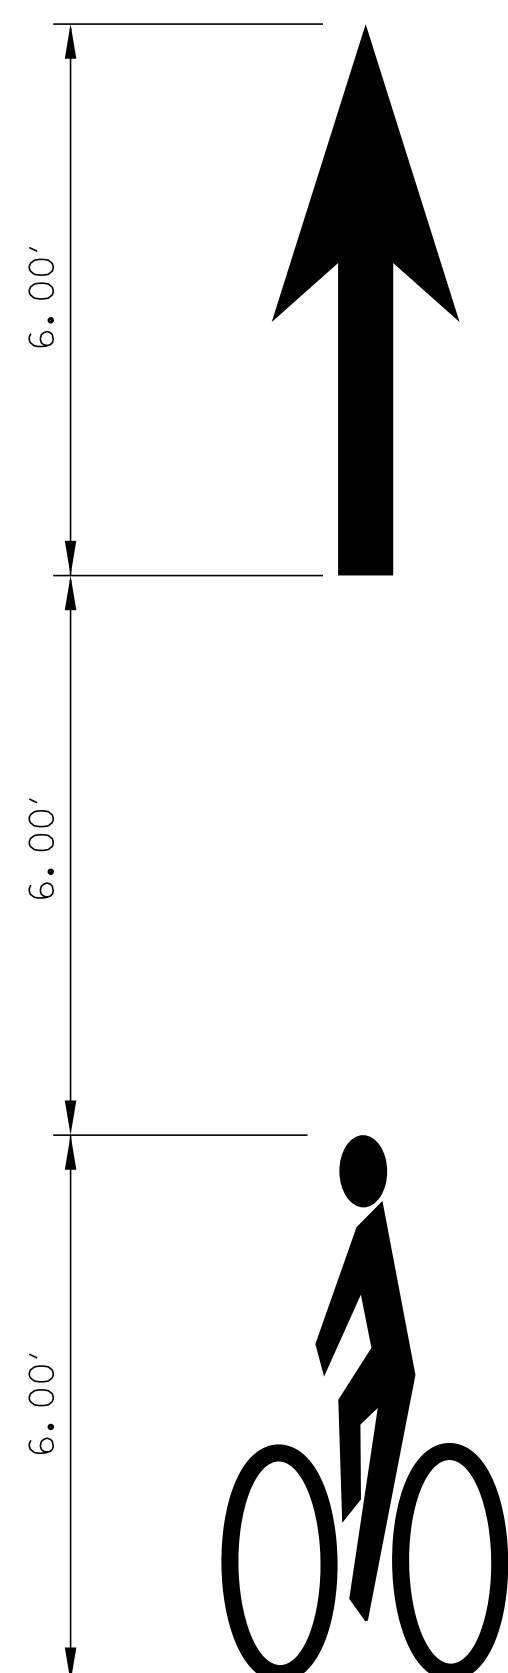

BIKE LANE PAVEMENT MARKINGS


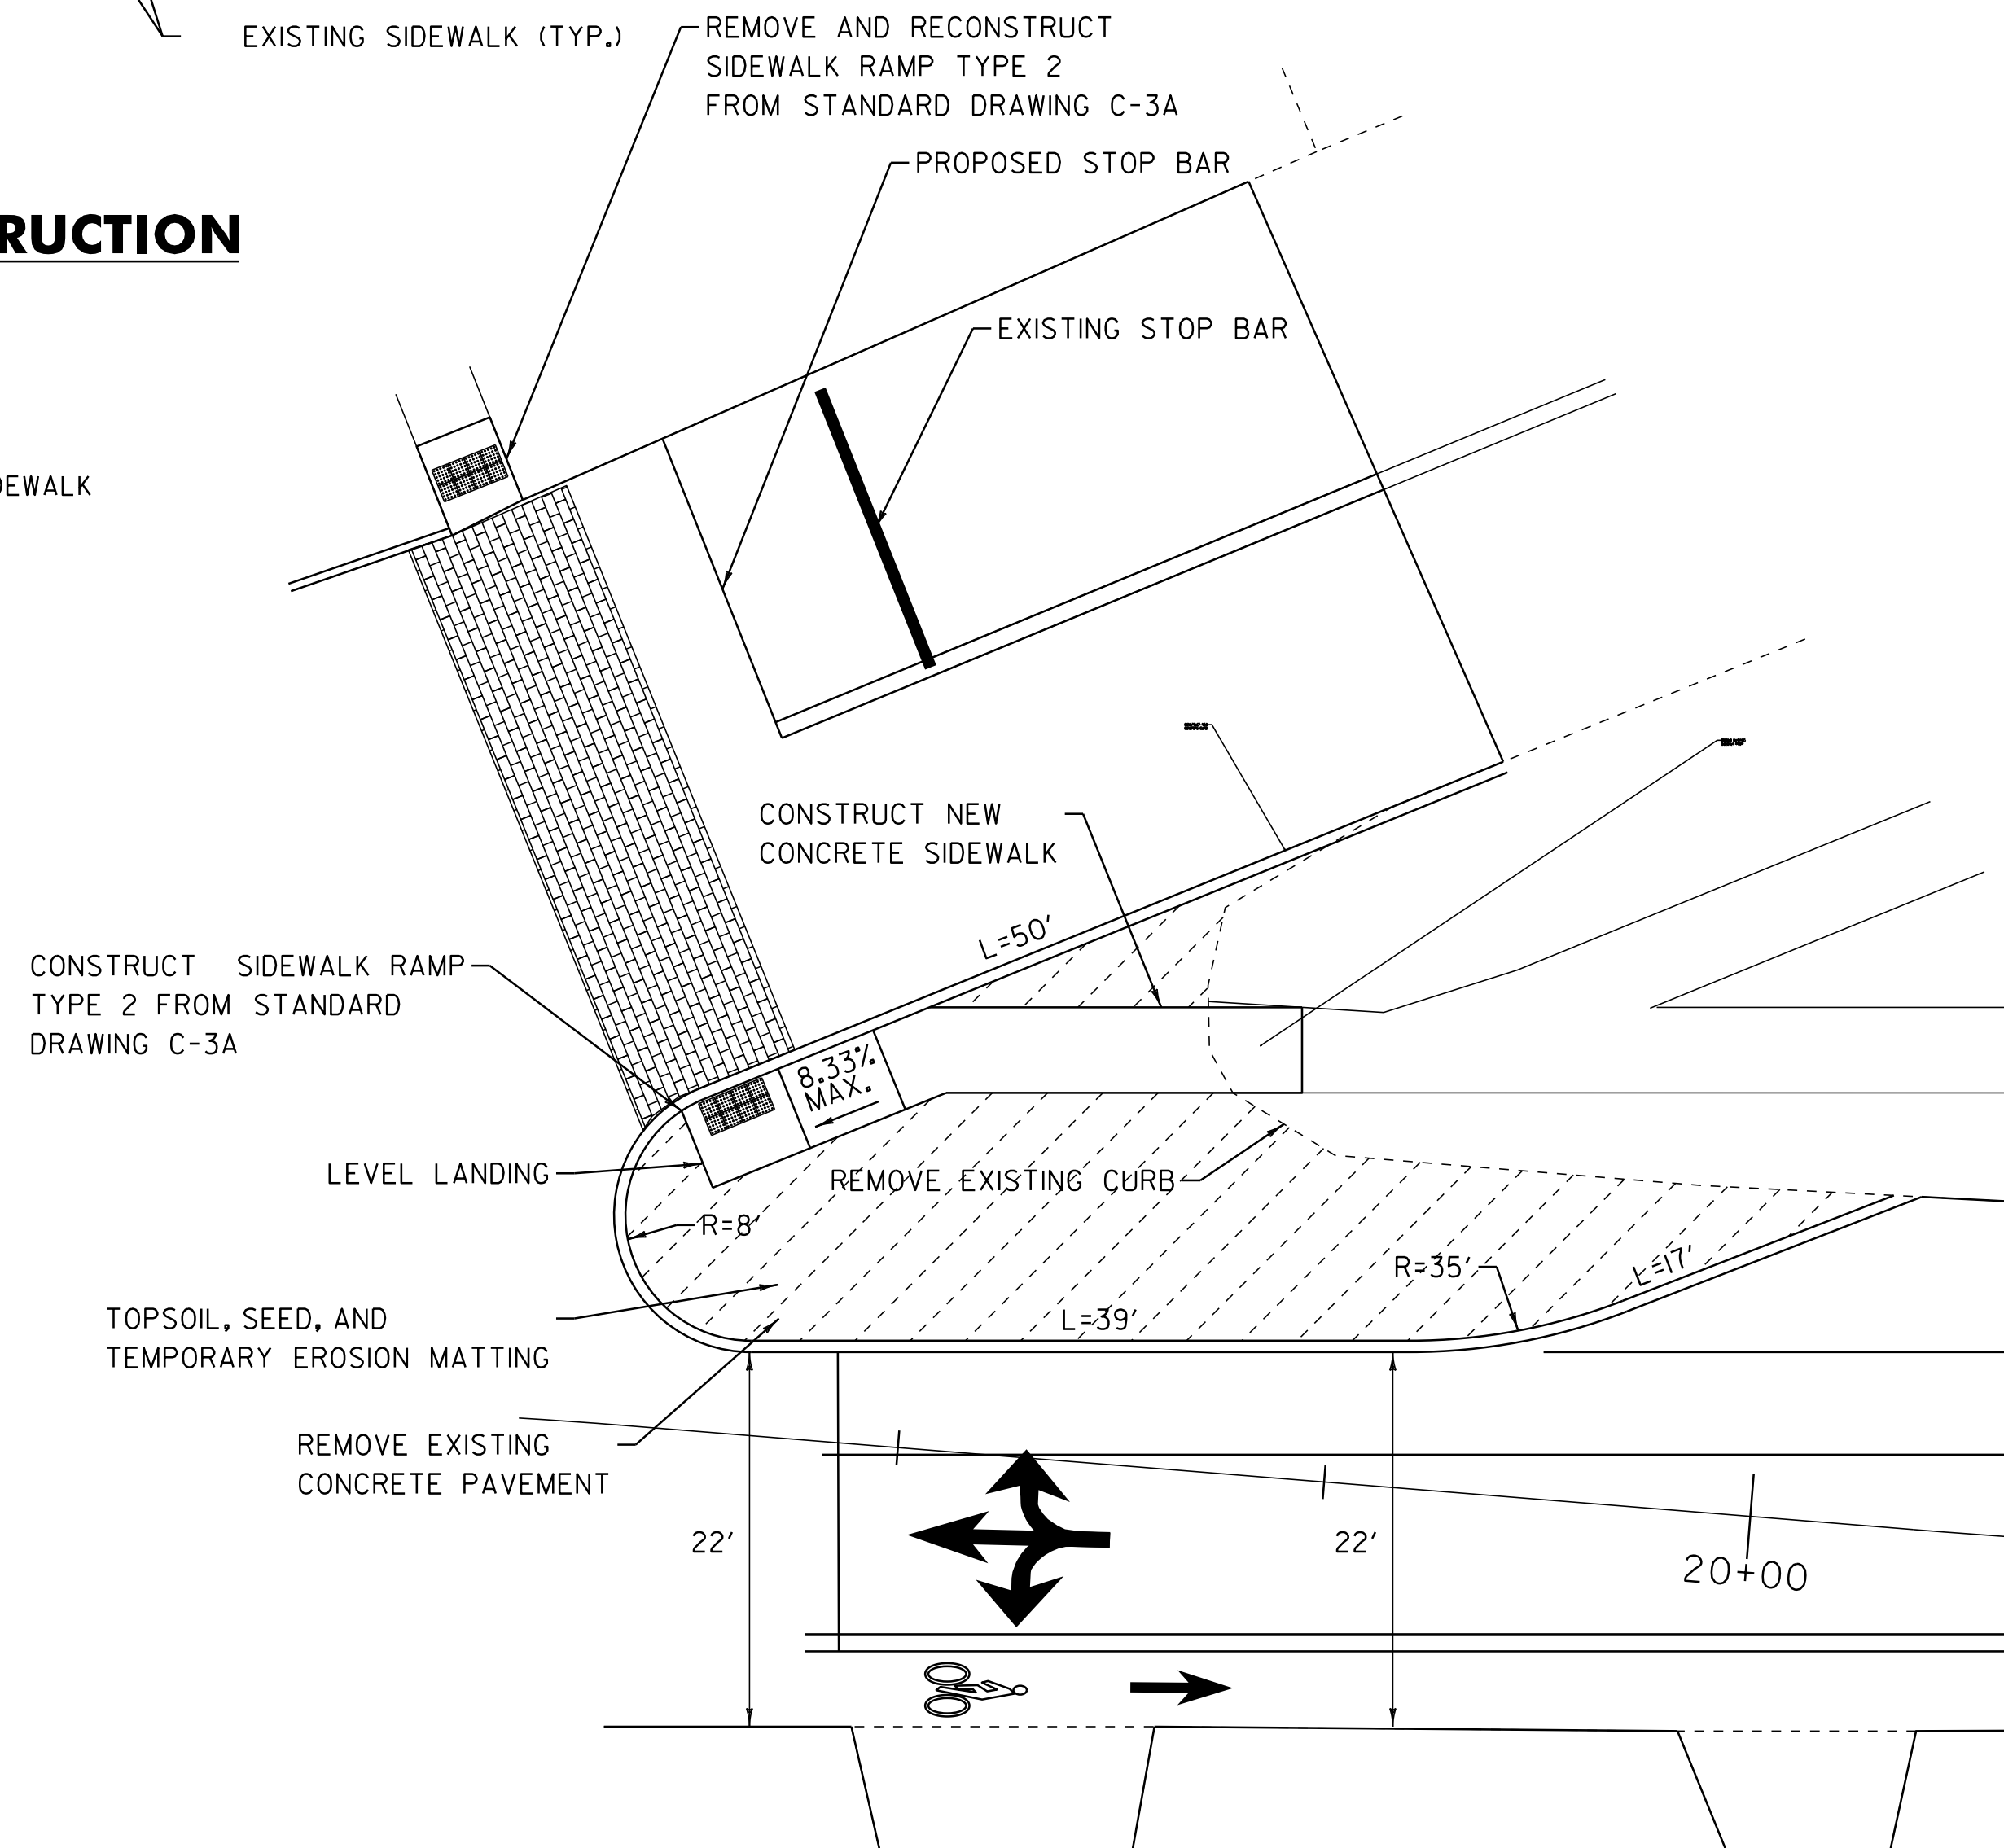


ST. PAUL STREET **INTERSECTION RECONSTRUCTION**

NOTES:

1. CONTRACTOR TO REMOVE AND RECONSTRUCT EXISTING SIDEWALK AND RAMPS AS SHOWN IN DETAIL.
2. REGRADED AREA TO BE TOPPED WITH TOPSOIL, SEED, AND TEMPORARY EROSION MATTING.

NOT TO SCALE

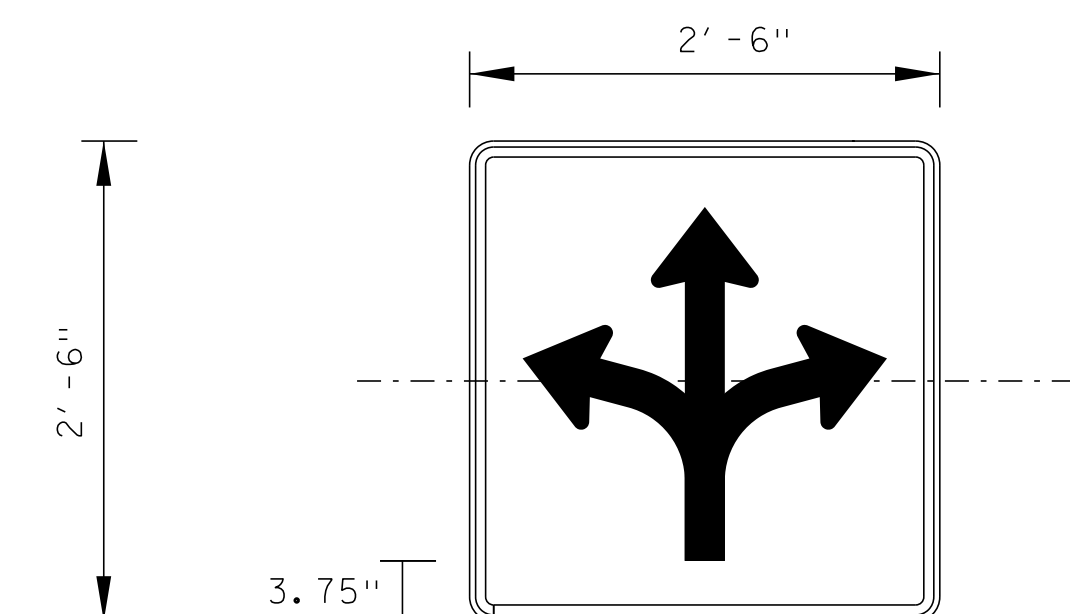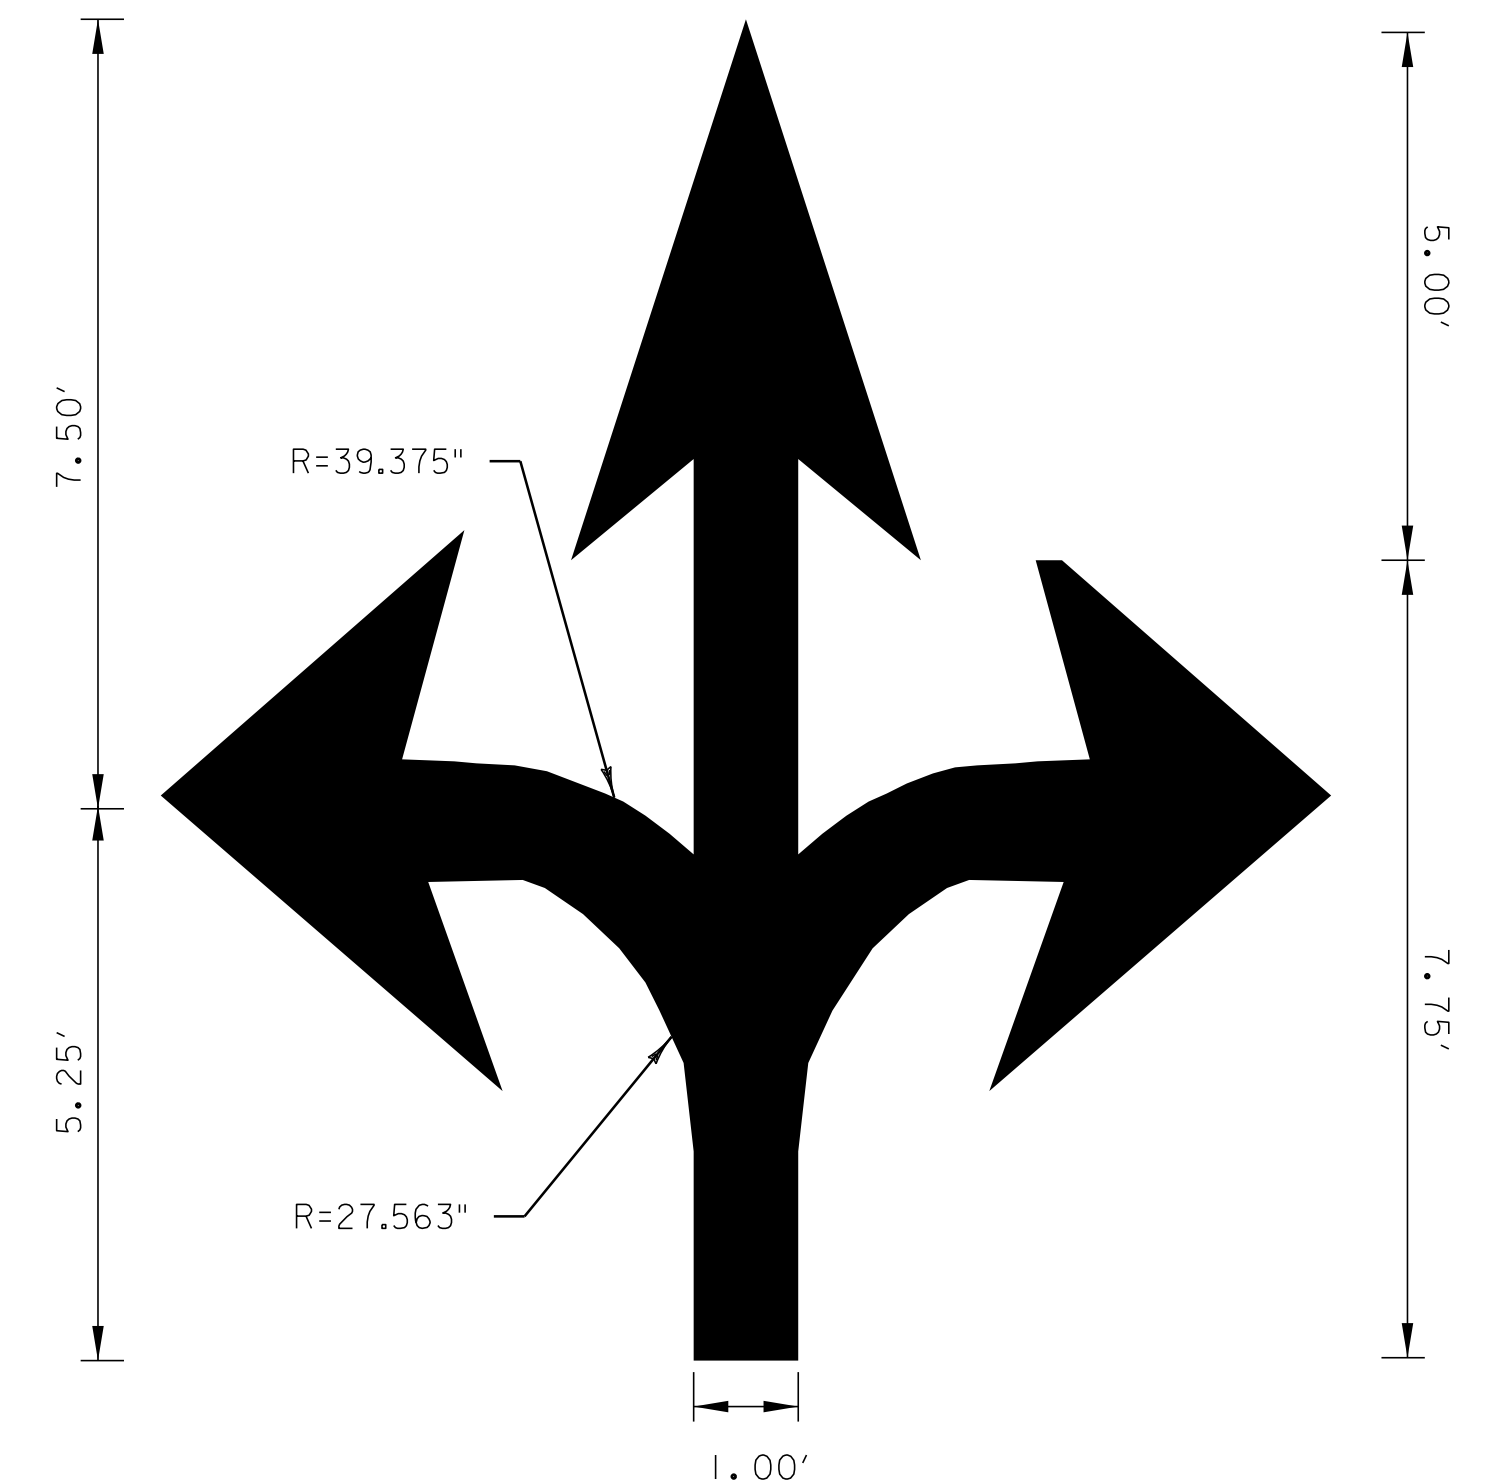

BORDER
R= 1.875"
TH=0.75"
IN=0.50"

NOTE: SEE VTRANS STANDARD E-145A
FOR COLORS, MATERIALS, ARROW
DETAILS AND ADDITIONAL INFORMATION.

TRAFFIC SIGNS AND DETAILS SHEET 2

PROJECT NAME:	BURLINGTON (CLASS I)
PROJECT NUMBER:	STP 2722 (I)

FILE NAME: 07d028.dgn
PROJECT LEADER: CDL
DESIGNED BY: SJL
PLOT FILE: 07d028_55.i

PLOT DATE: 05-JUN-2014 11:21
DRAWN BY: SJL
CHECKED BY: EPD
SHEET 55 OF 61