


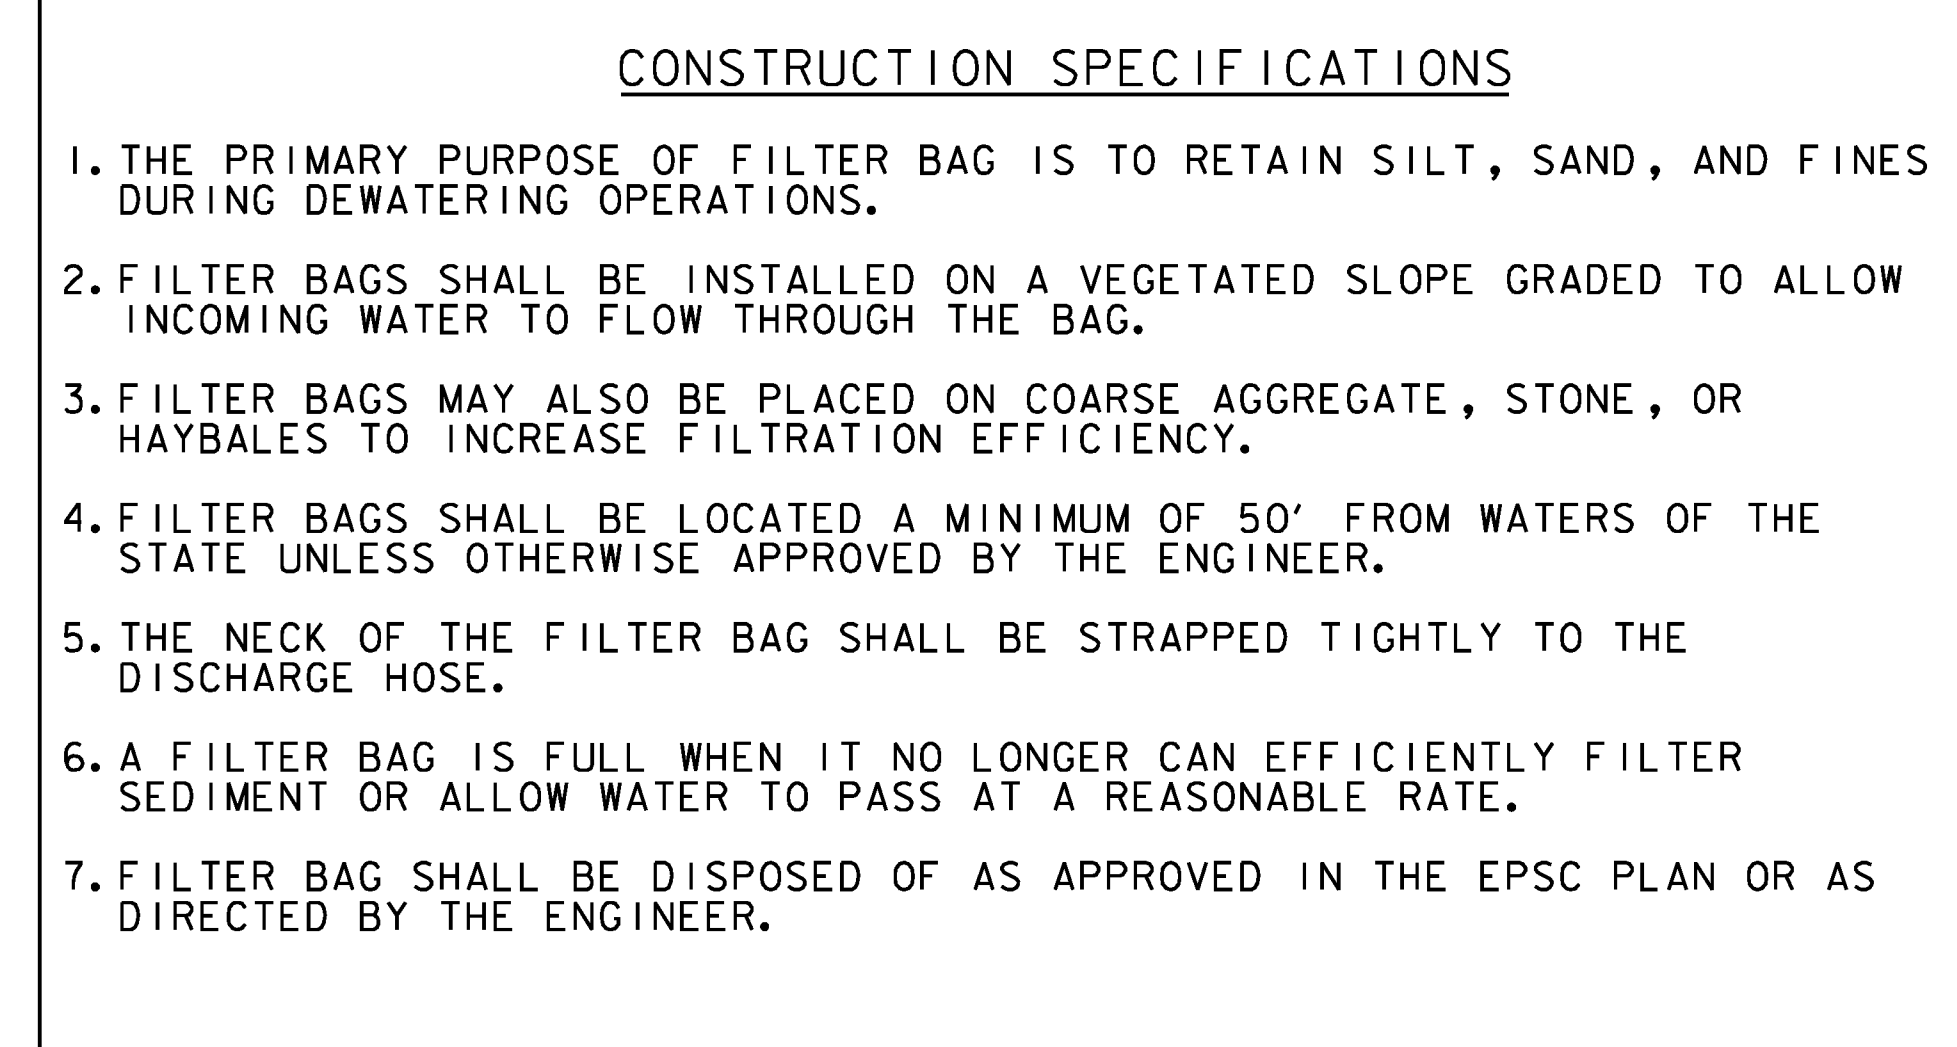

PROJECT NAME:	DORSET		
PROJECT NUMBER:	WCRS(8)		
FILE NAME:	z08g224ero details.dgn	PLOT DATE:	4/10/2014
PROJECT LEADER:	A.P. GUYETTE	DRAWN BY:	J.W. GOLEK
DESIGNED BY:	VTRANS	CHECKED BY:	B.O. CRONIN
EPSC DETAILS		SHEET	33 OF 33