

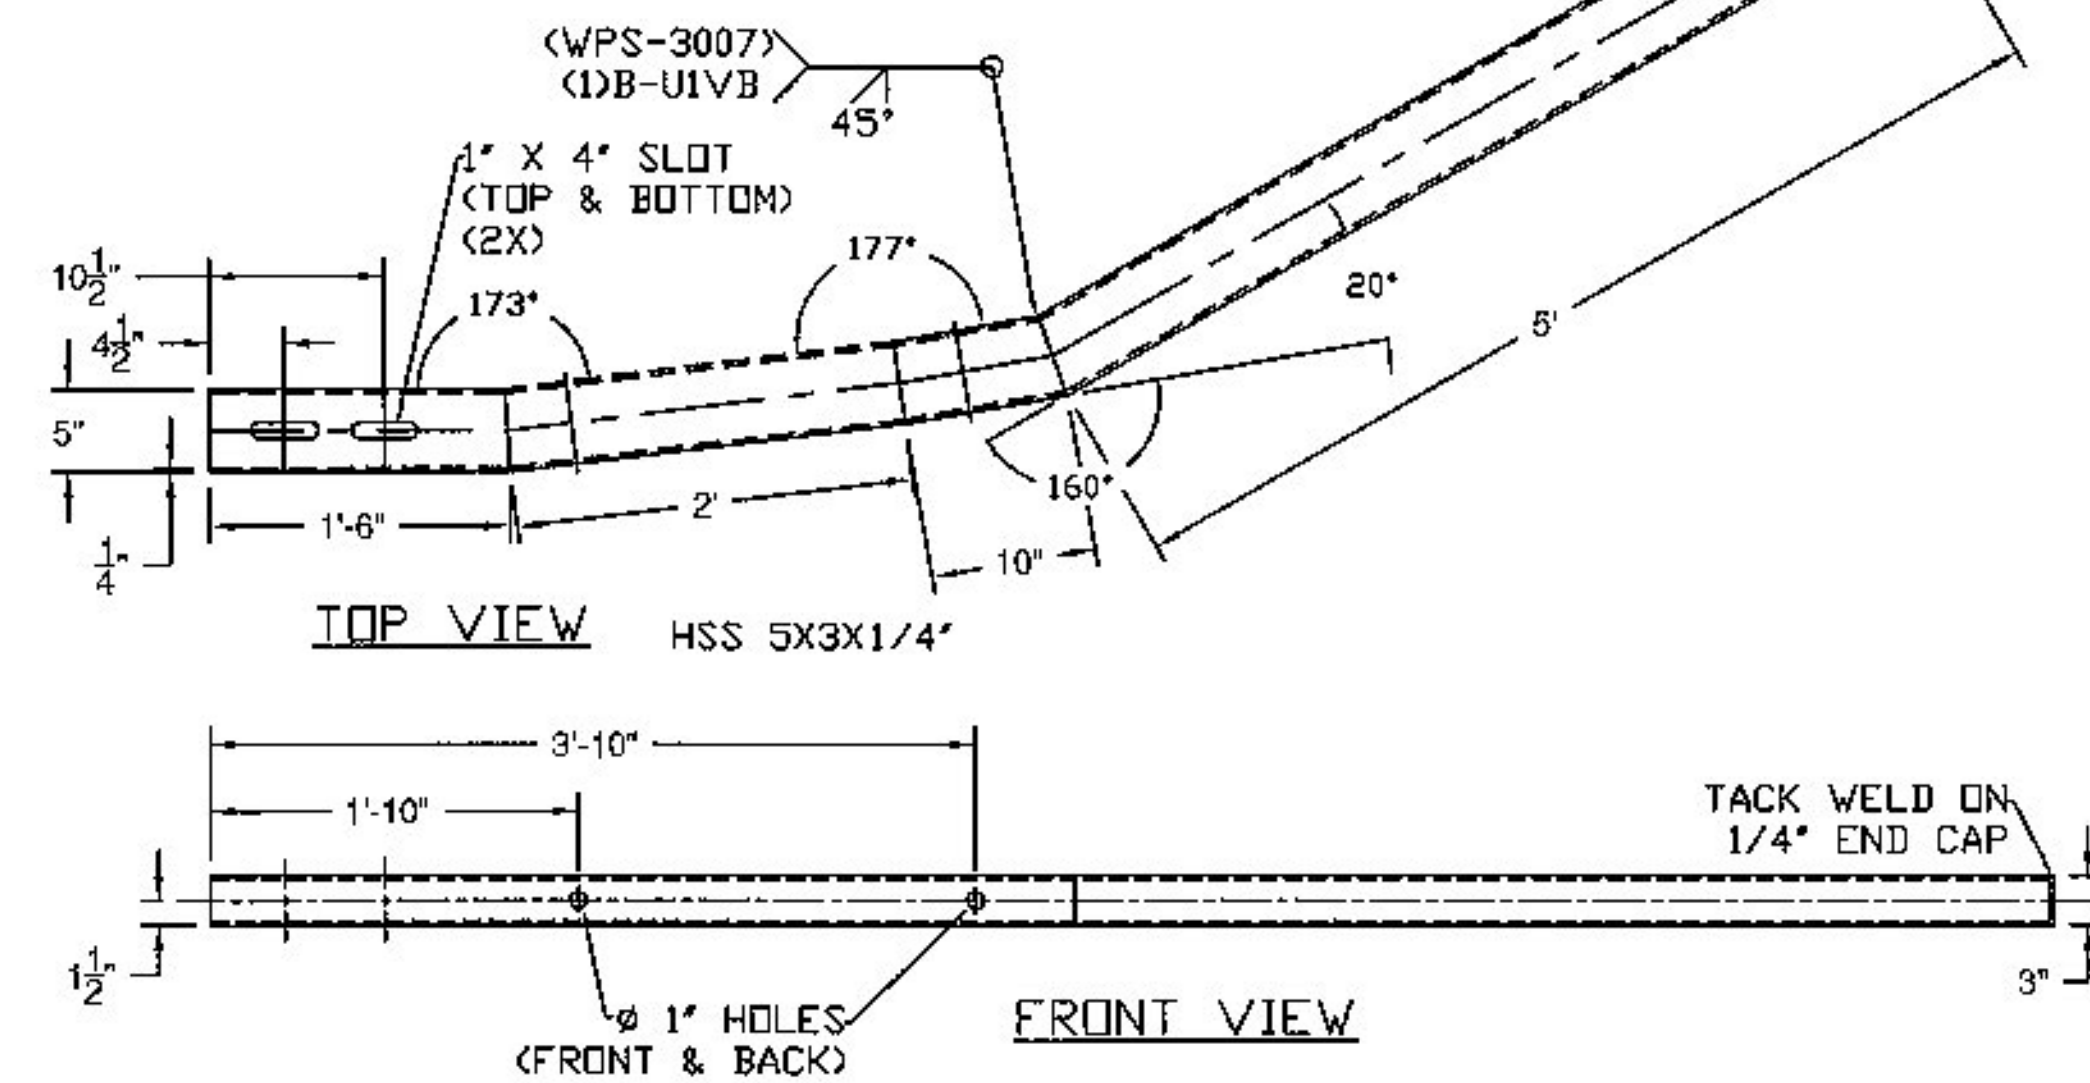
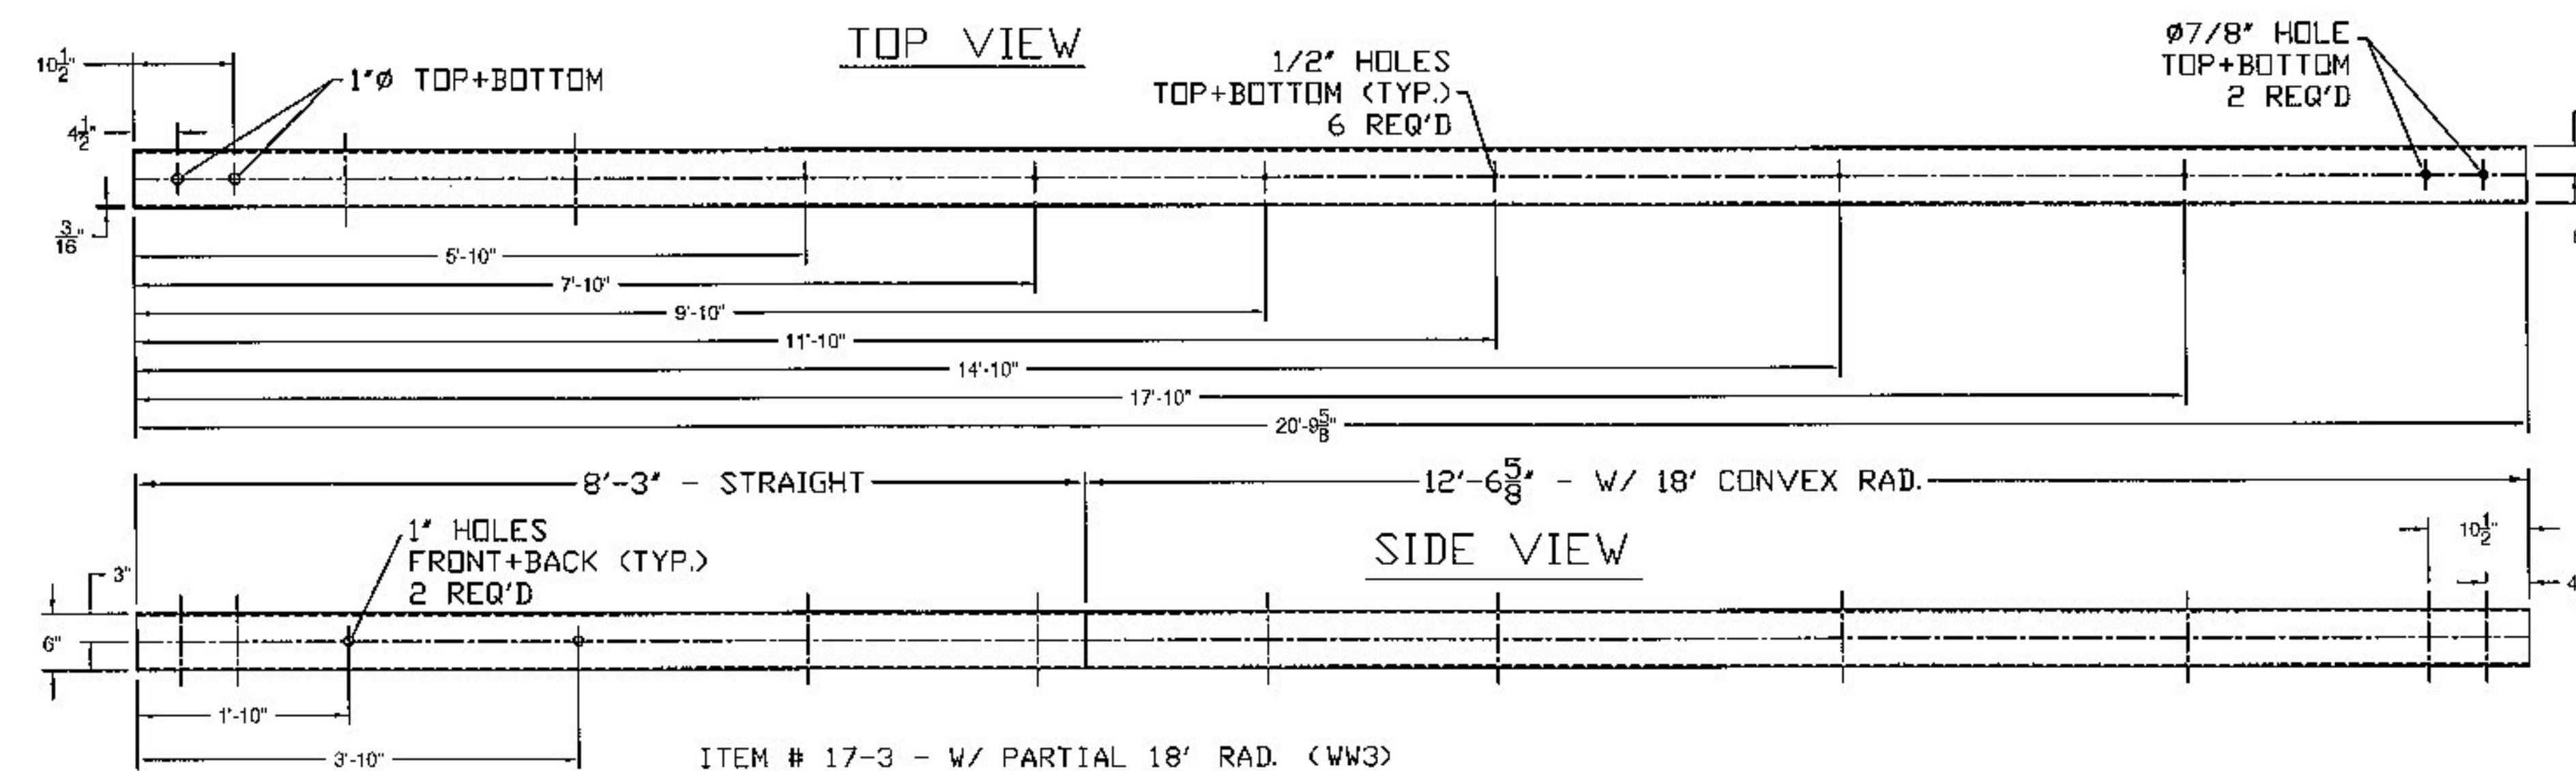


ITEM #6-2, WW#2

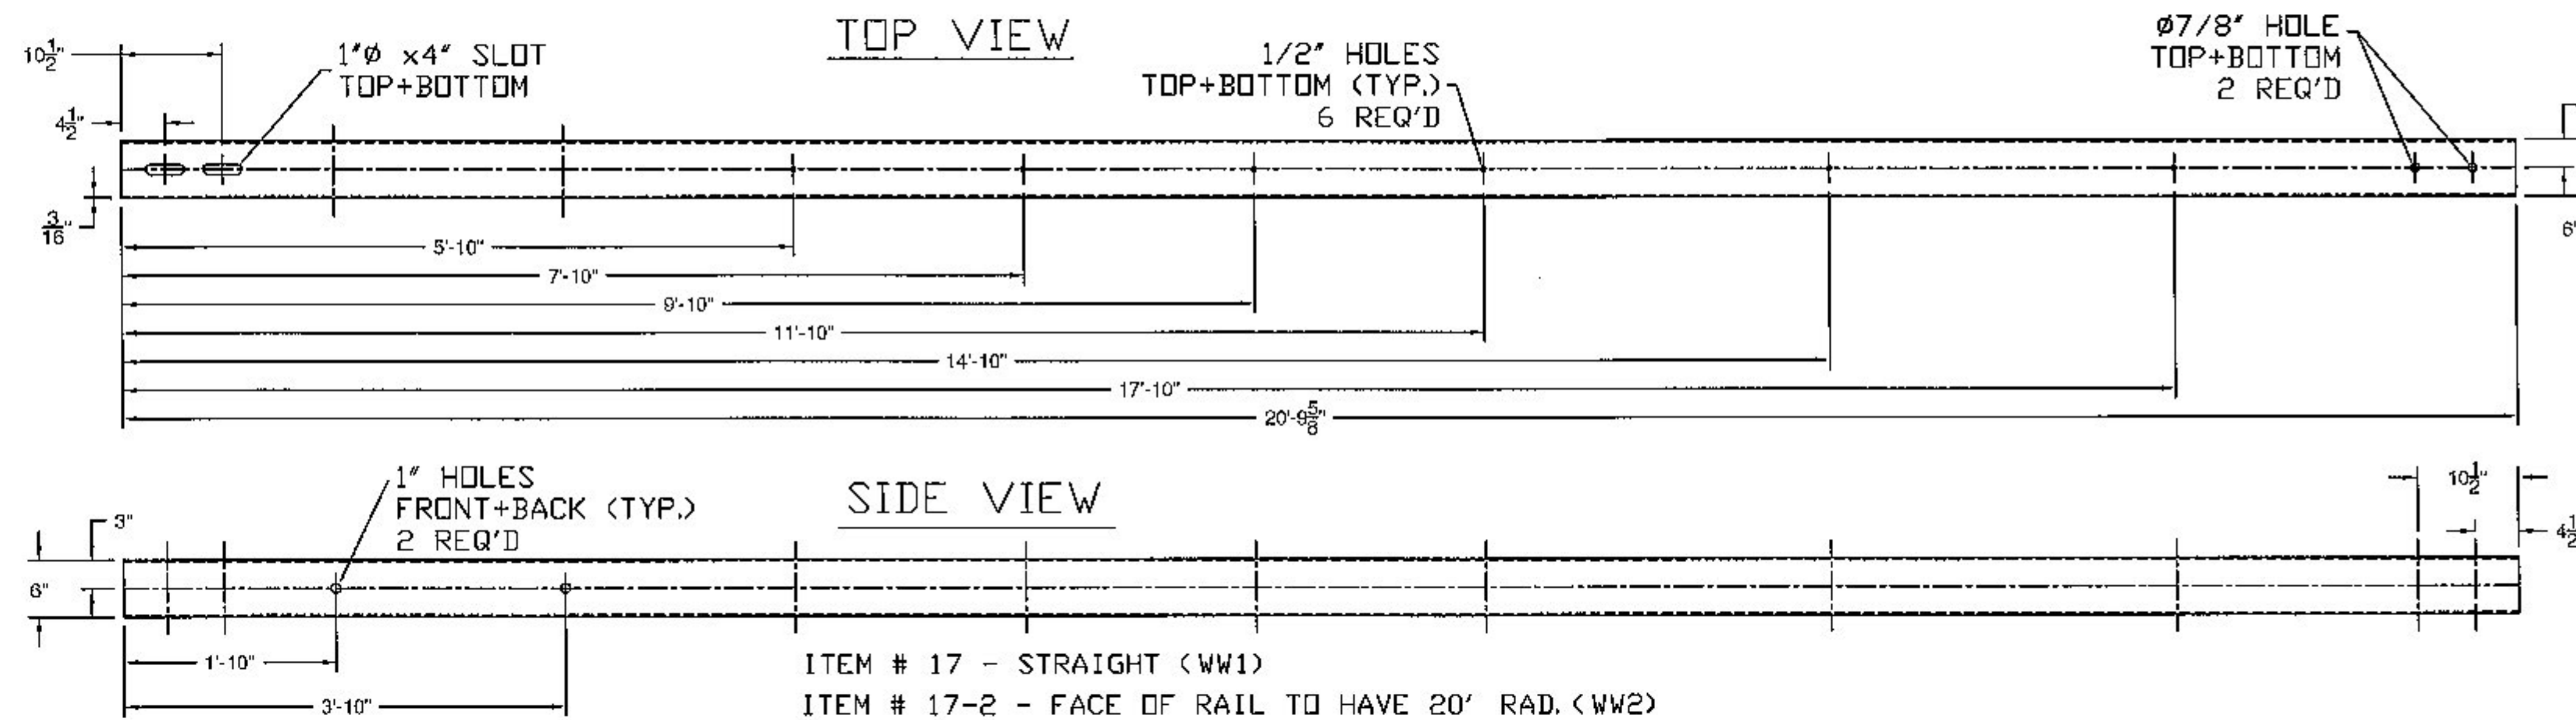

ITEM #6-3, WW#3 & 4

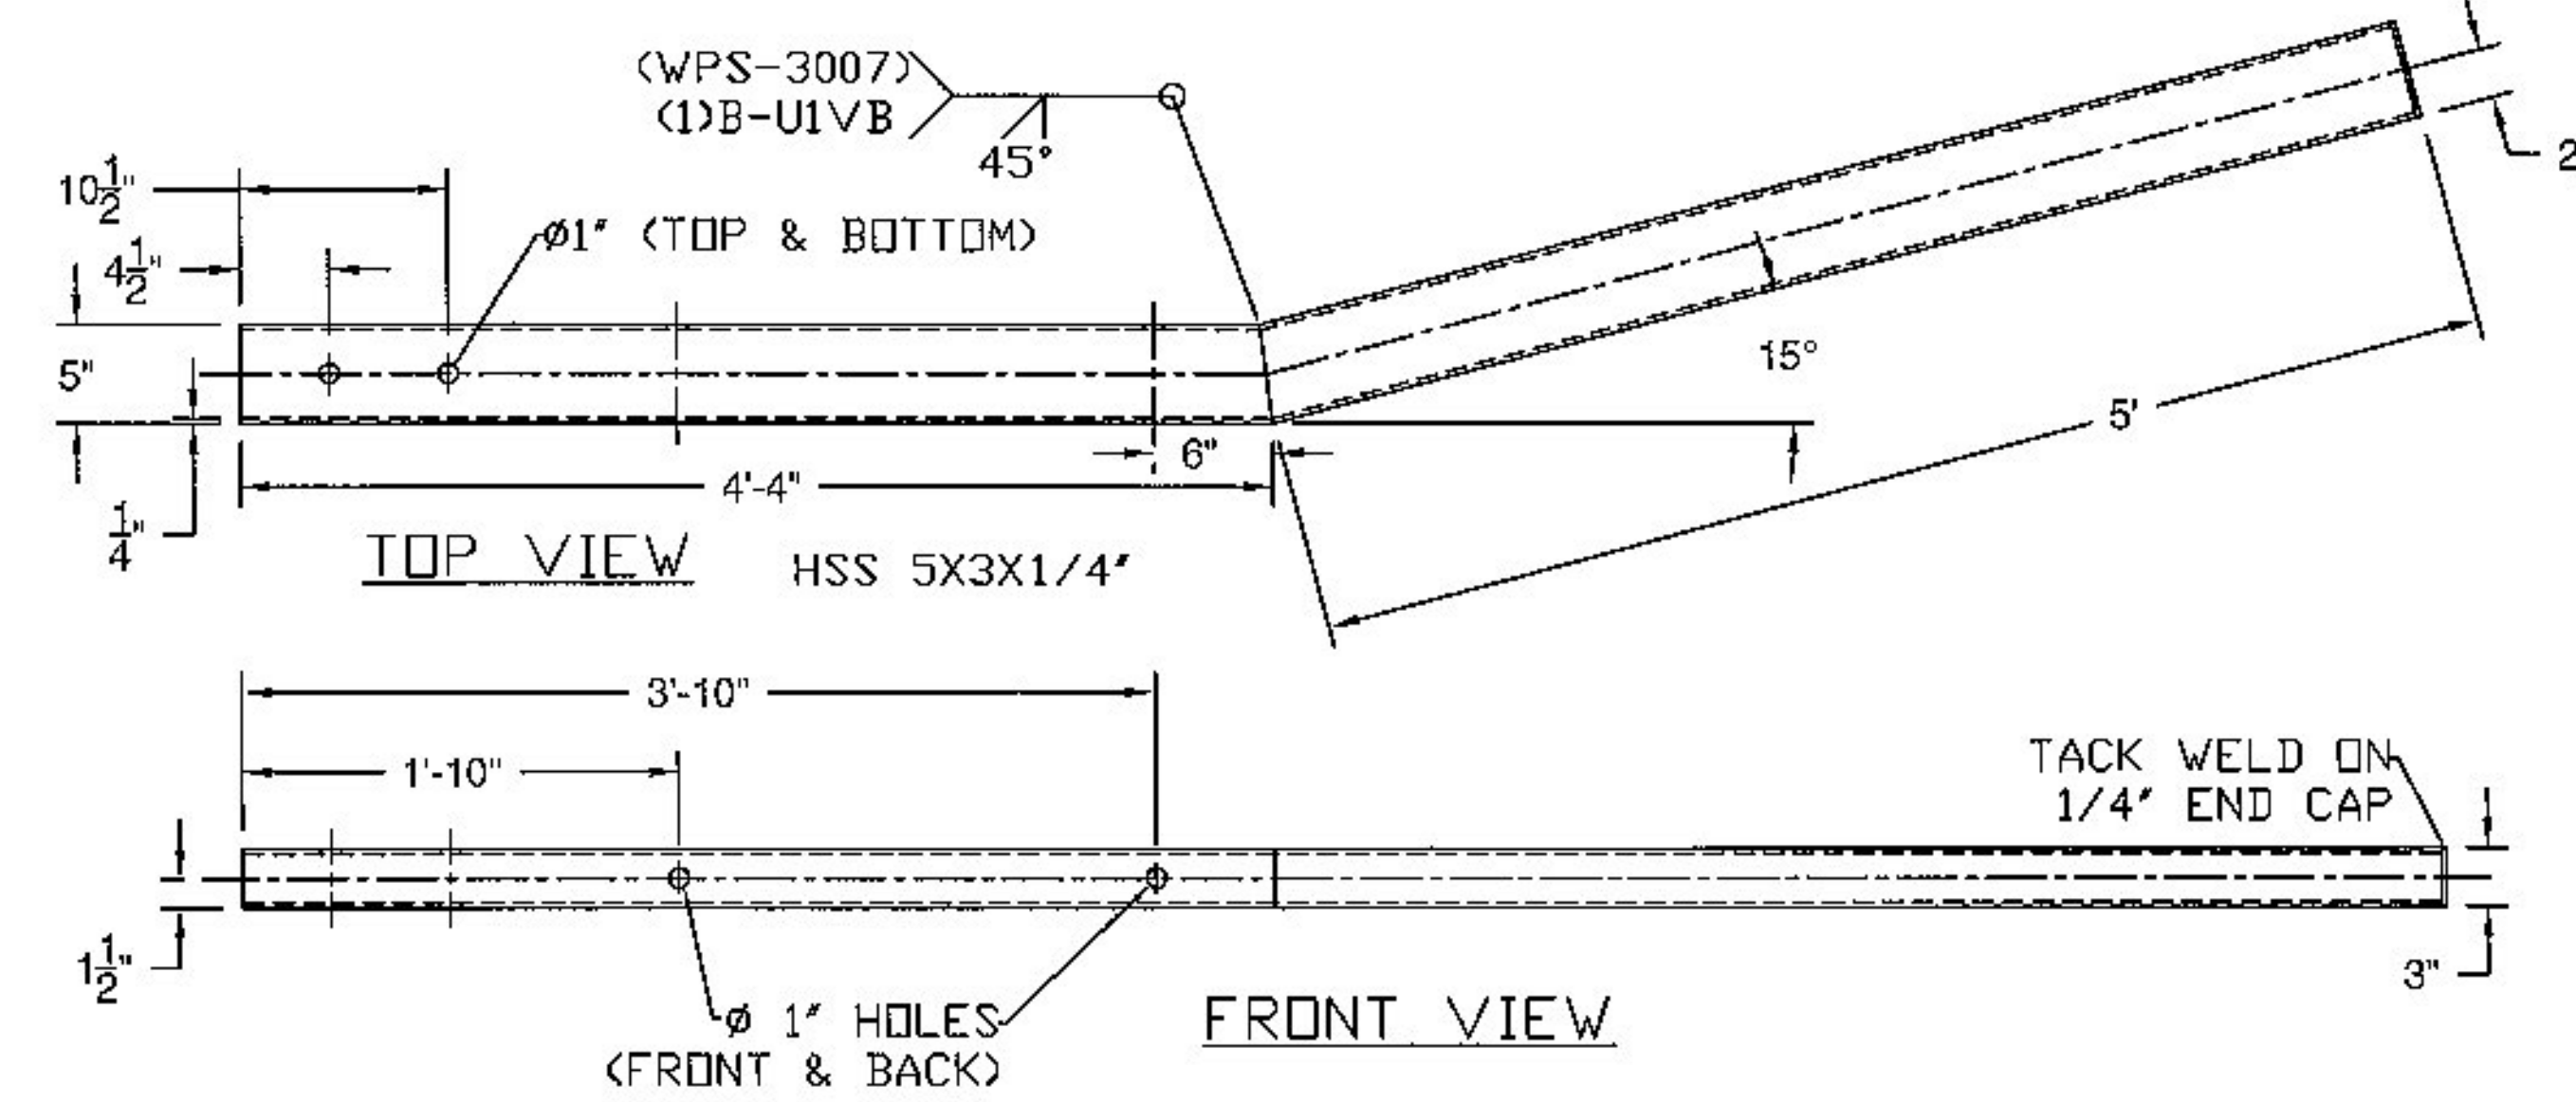

Vermont Agency of Transportation

RECEIVED

CK'D BY FDB

OK'D BY CB

July 9, 2015

RESUBMIT No
BY Carolyn Carlson

Approved
DATE 07/13/15

ITEM #: 621.725

SHEET 4 OF 7


STRUCTURAL STEEL TO
COMPLY W/ ASTM A6

TOLERANCE UNLESS
OTHERWISE NOTED:
FRACTIONS = $\pm 1/16"$
ANGLES = $\pm 1/2"$
DIAMETERS = $\pm 1/32"$

GUARD RAIL TO BRIDGE RAIL TRANSITION DETAILS SHEET

ROUTE VT 15 (MINOR ARTERIAL), BRIDGE # 83
TOWN OF WALDEN, COUNTY OF CALEDONIA, VT.

R NO.	DATE	DESCRIPTION	BY	R NO.	DATE	DESCRIPTION	BY
E				E			
V				V			
							
ELDERLEE, INC.				CERTIFIED FABRICATOR			
OAKS CORNERS, NEW YORK 14518				DRAWN E.P. 2/20/15			
E-Mail: dlong@elderlee.com / speek@elderlee.com				CHECKED D.L.			
Tel. 915-288-6670 Fax 915-288-6815				APPROVED			
				SCALE SCHEMATIC			
				DRAWING NO. F.R. LAFAYETTE-WALDEN			

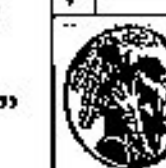

ELDERLEE, INC.

OAKS CORNERS, NEW YORK 14518

E-Mail: dlong@elderlee.com / epeek@elderlee.com
Tel: 315-789-8670 Fax: 315-789-8815