




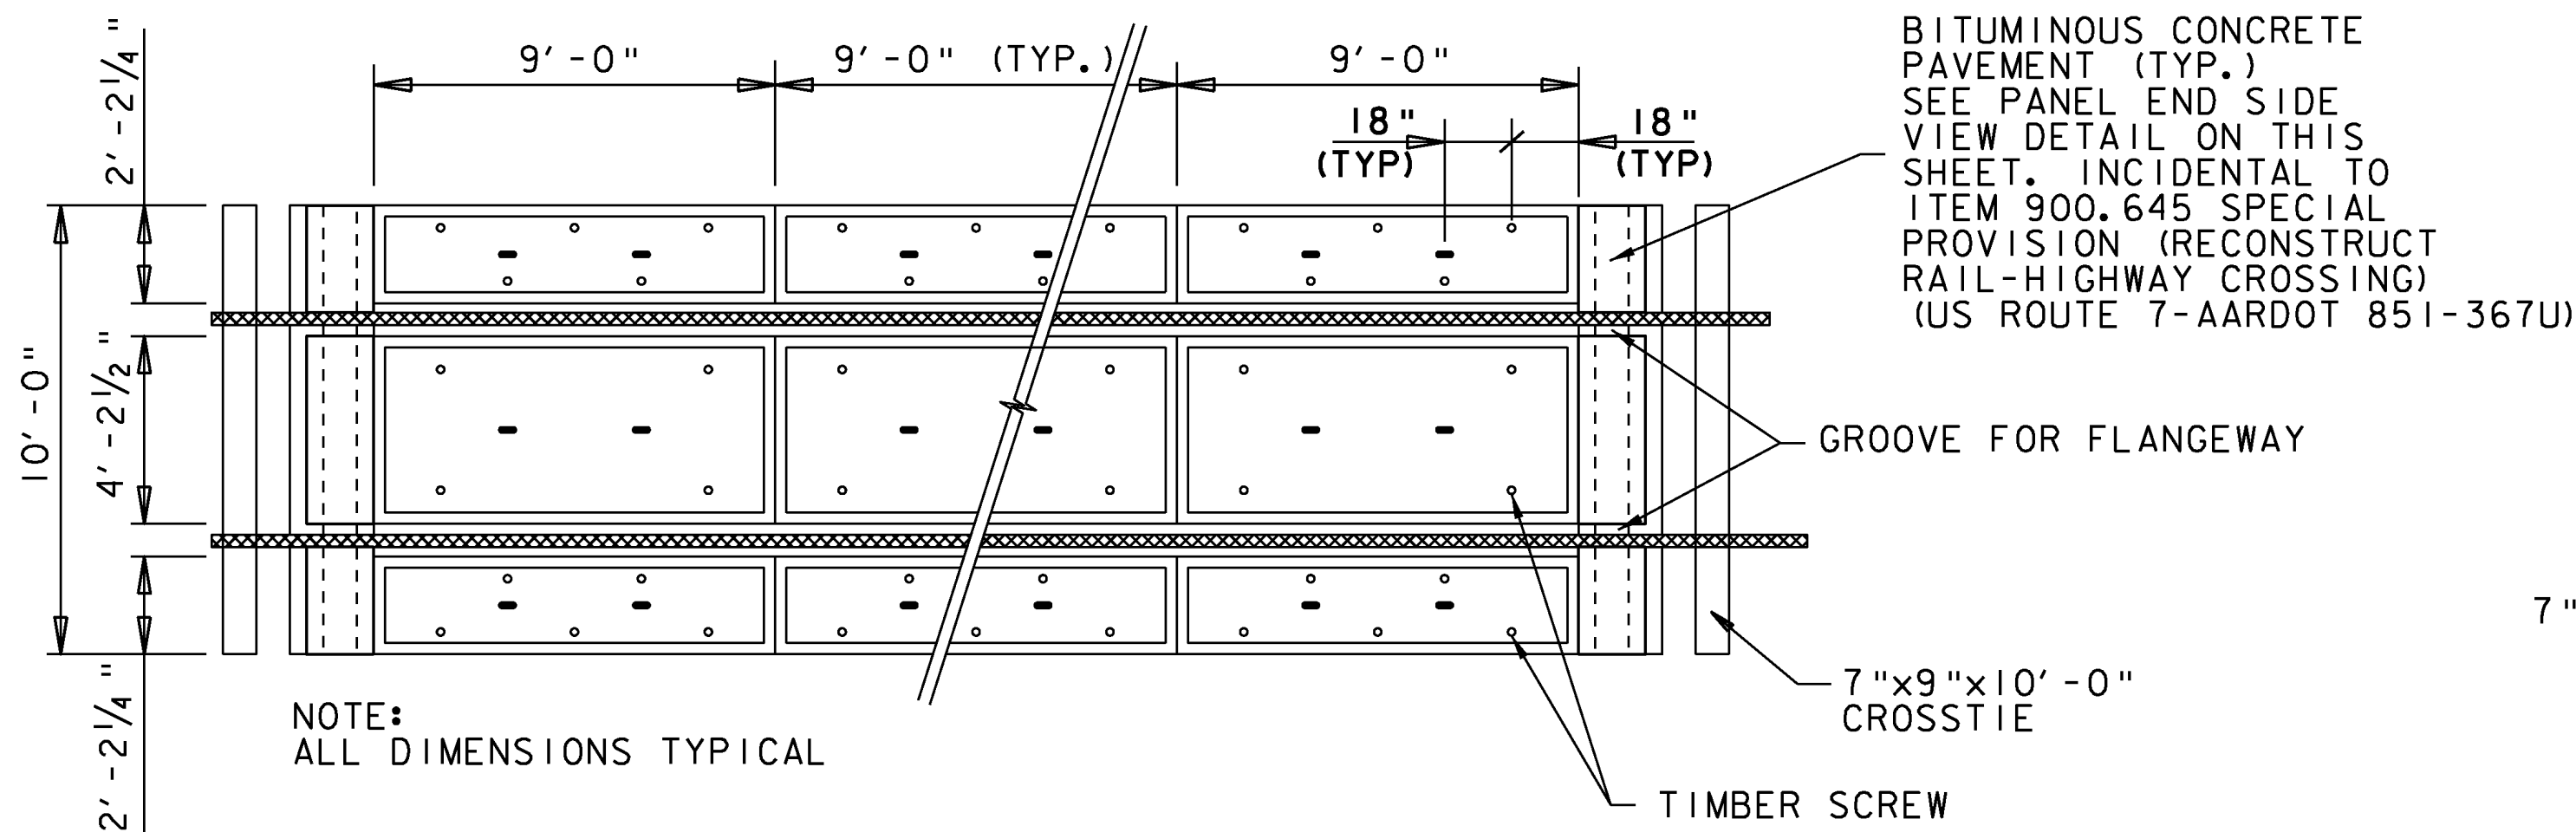


TYPICAL PLAN VIEW OF CROSSING PANELS
N. T. S.

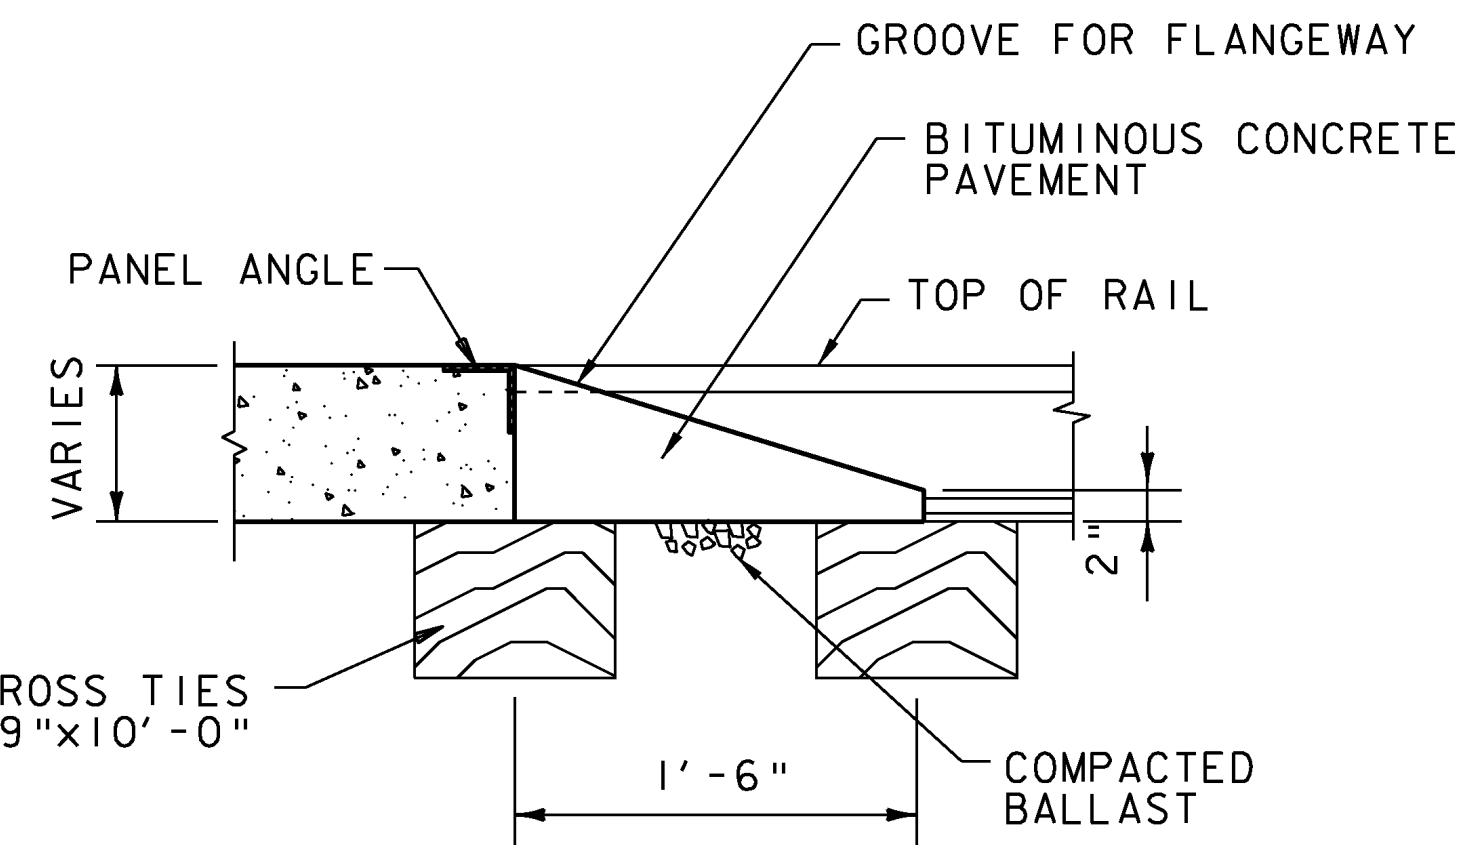

PANEL END SIDE VIEW
N. T. S.

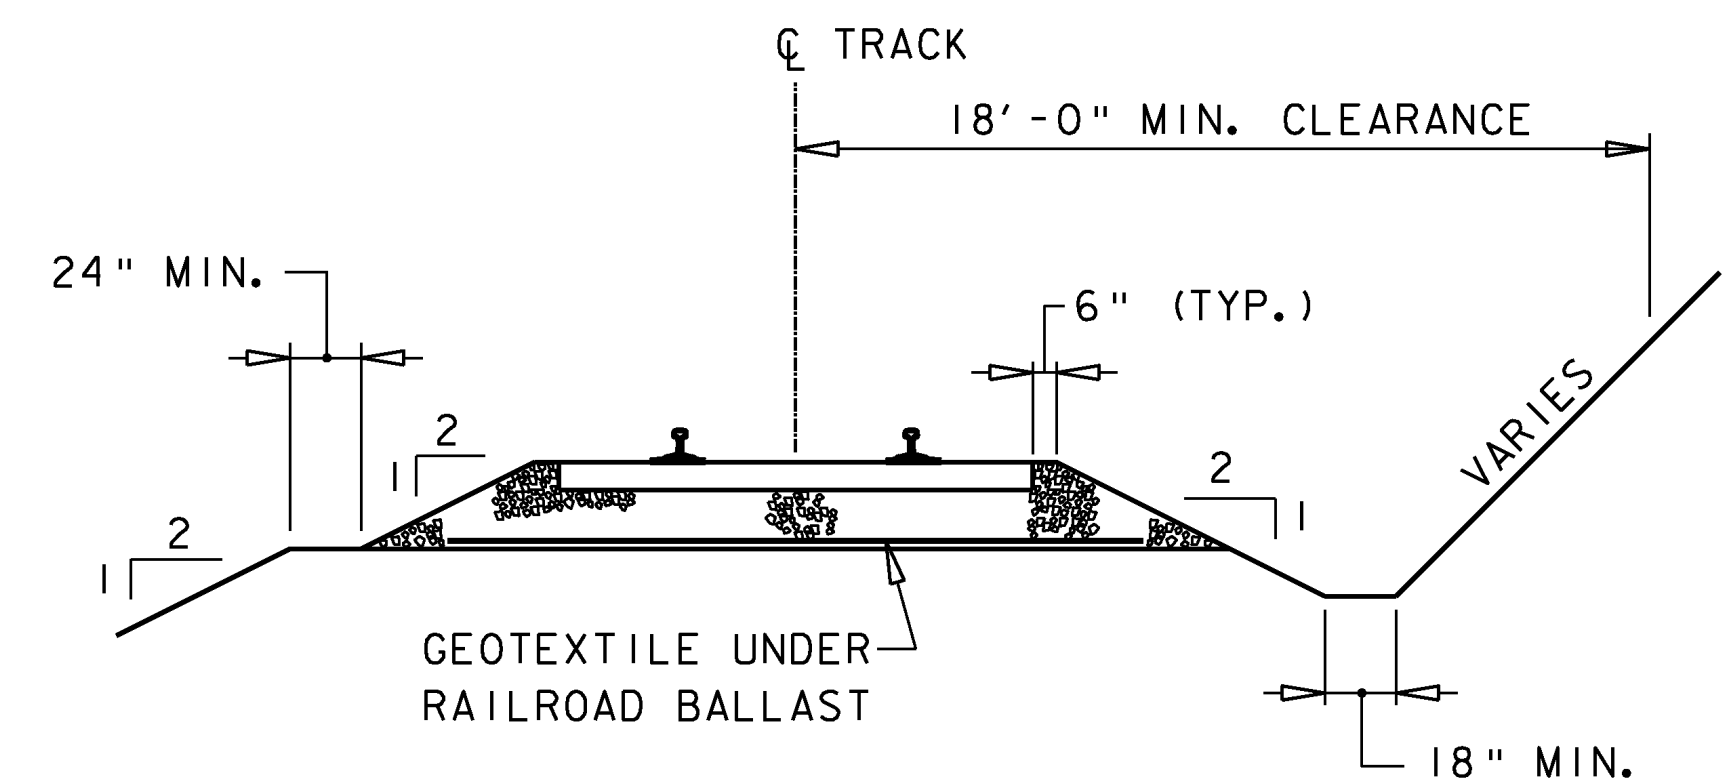


TYPICAL APPROACH SECTION
N. T. S.

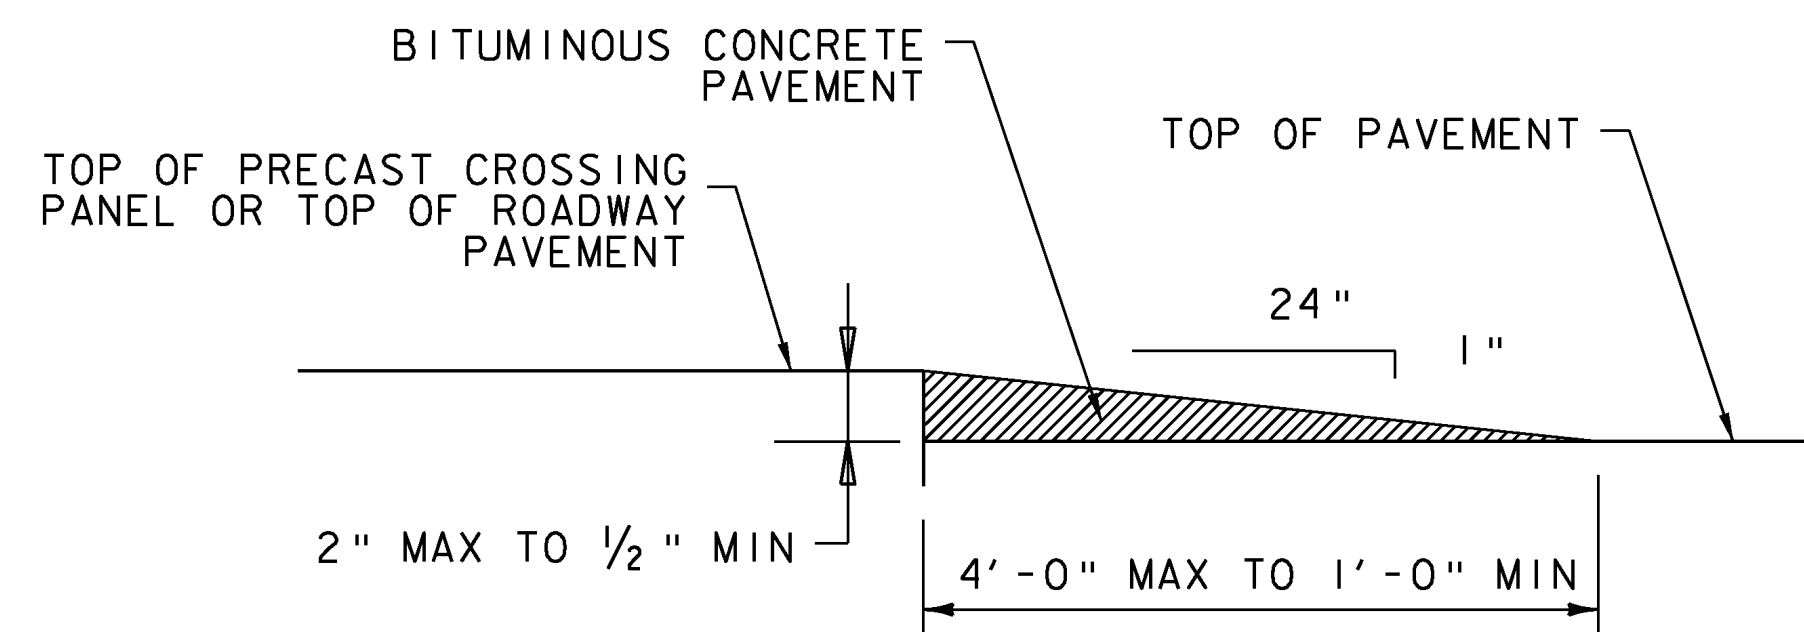


TEMPORARY PAVEMENT TRANSITION
N. T. S.

NOTE: THE TEMPORARY PAVEMENT TRANSITION IS TO BE INSTALLED AT STEPS BETWEEN ROADWAY SURFACES. THE TEMPORARY PAVEMENT TRANSITION INSTALLATION AND REMOVAL SHALL BE INCIDENTAL TO ITEM 210.10, COLD PLANING, BITUMINOUS PAVEMENT

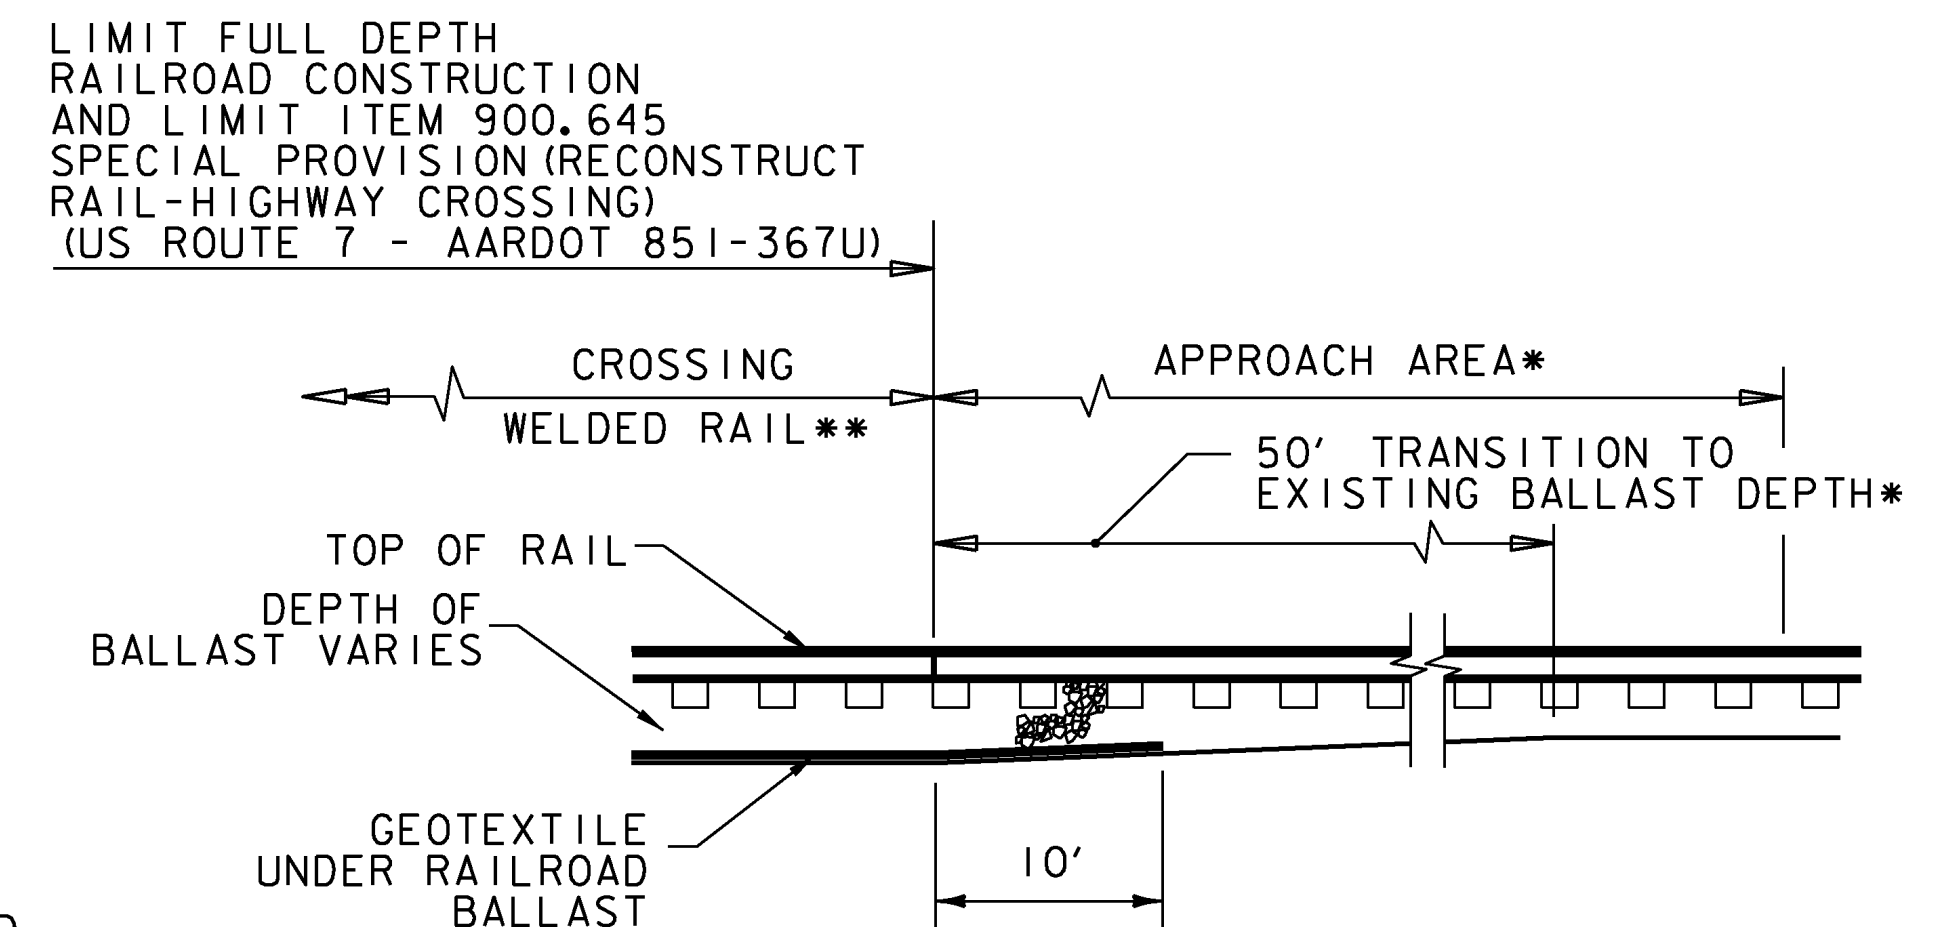


TYPICAL BALLAST TRANSITION
N. T. S.


* OMIT AT EXISTING TURNOUT LOCATION RAILROAD SIDING STA. 303+13.41
** RAILROAD MAINLINE STA. 202+51.27 FOR NEW #10 TURNOUT

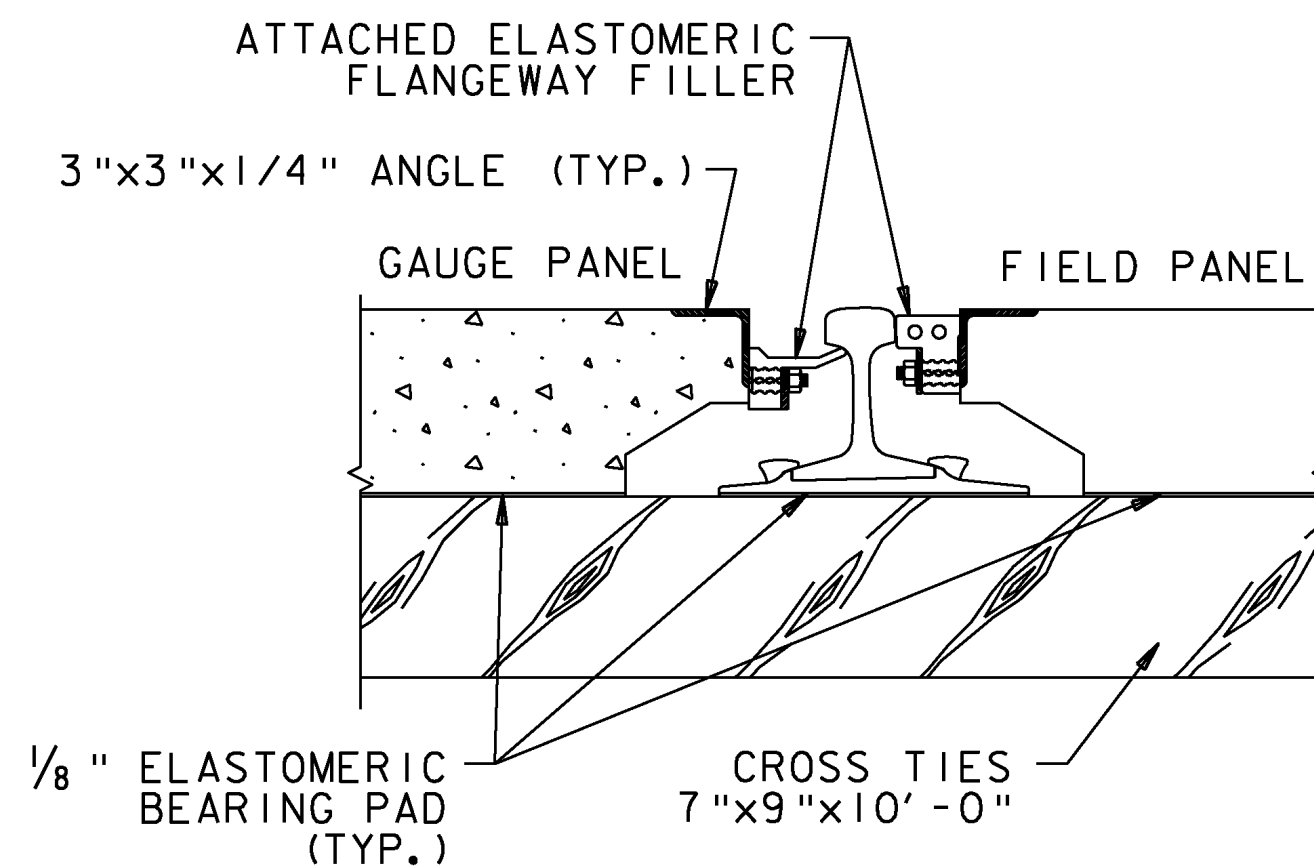


RAIL SEALS-TYPICAL SECTION
N. T. S.

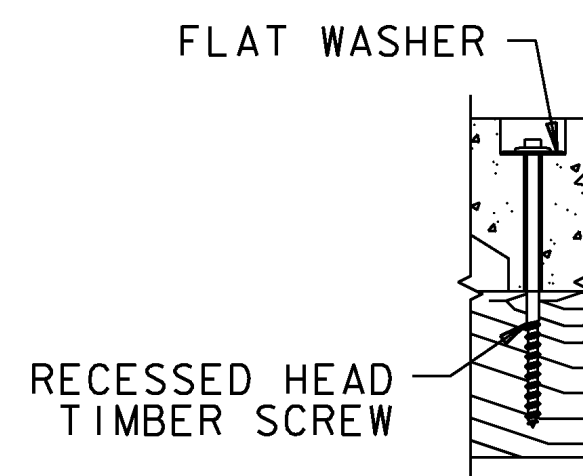

TIMBER SCREW DETAIL
N. T. S.

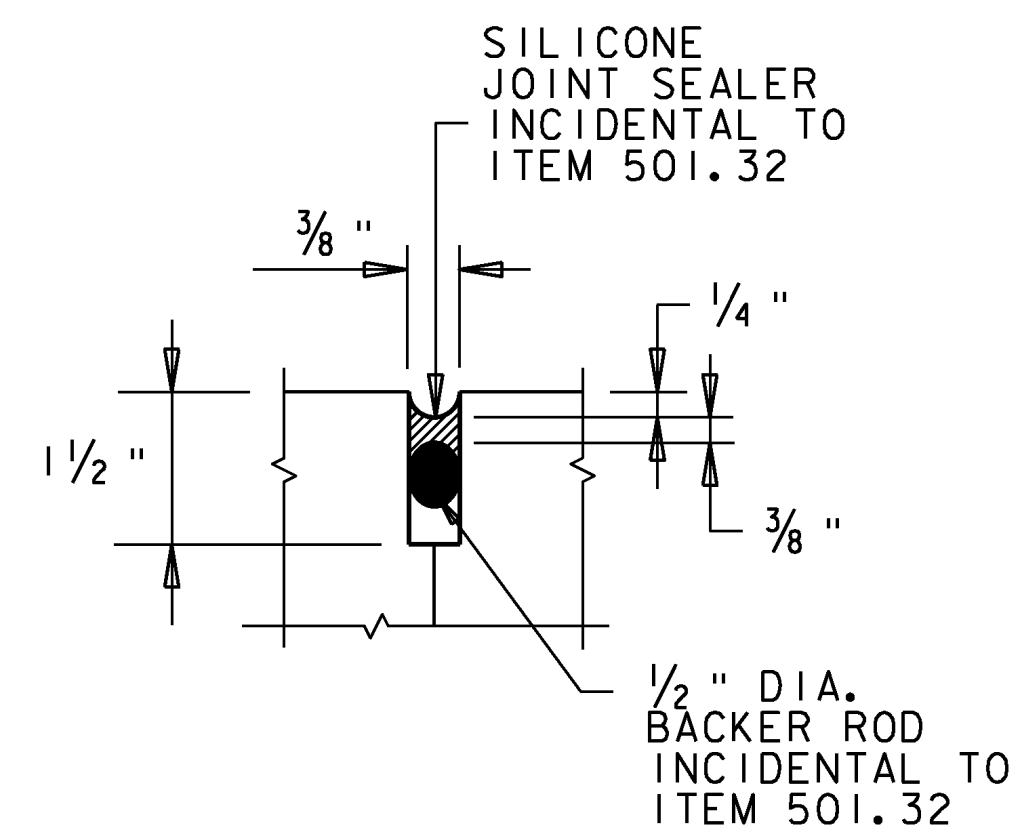


DETAIL B
N. T. S.

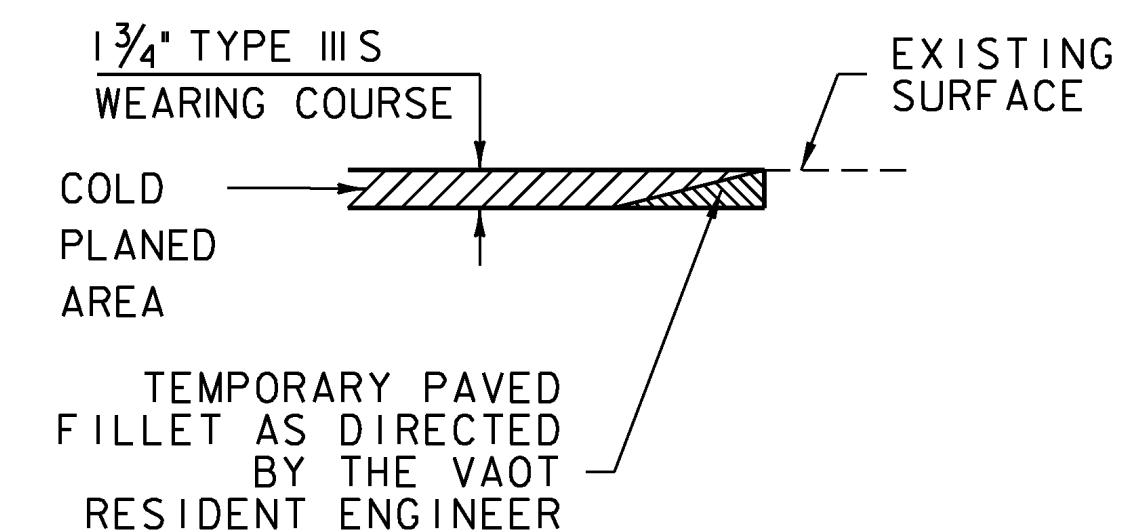


DETAIL AT VERTICAL COLD PLANE JOINTS

NOTE: THIS DETAIL SHALL BE USED AT THE LOCATIONS LISTED BELOW BY THE VAOT RESIDENT ENGINEER. PAYMENT SHALL BE INCIDENTAL TO ITEM 210.10.
STA 103+93.21 (US 7)
STA 105+10 LT - 105+80 LT (VT 17)
STA 106+38.31 (US 7)

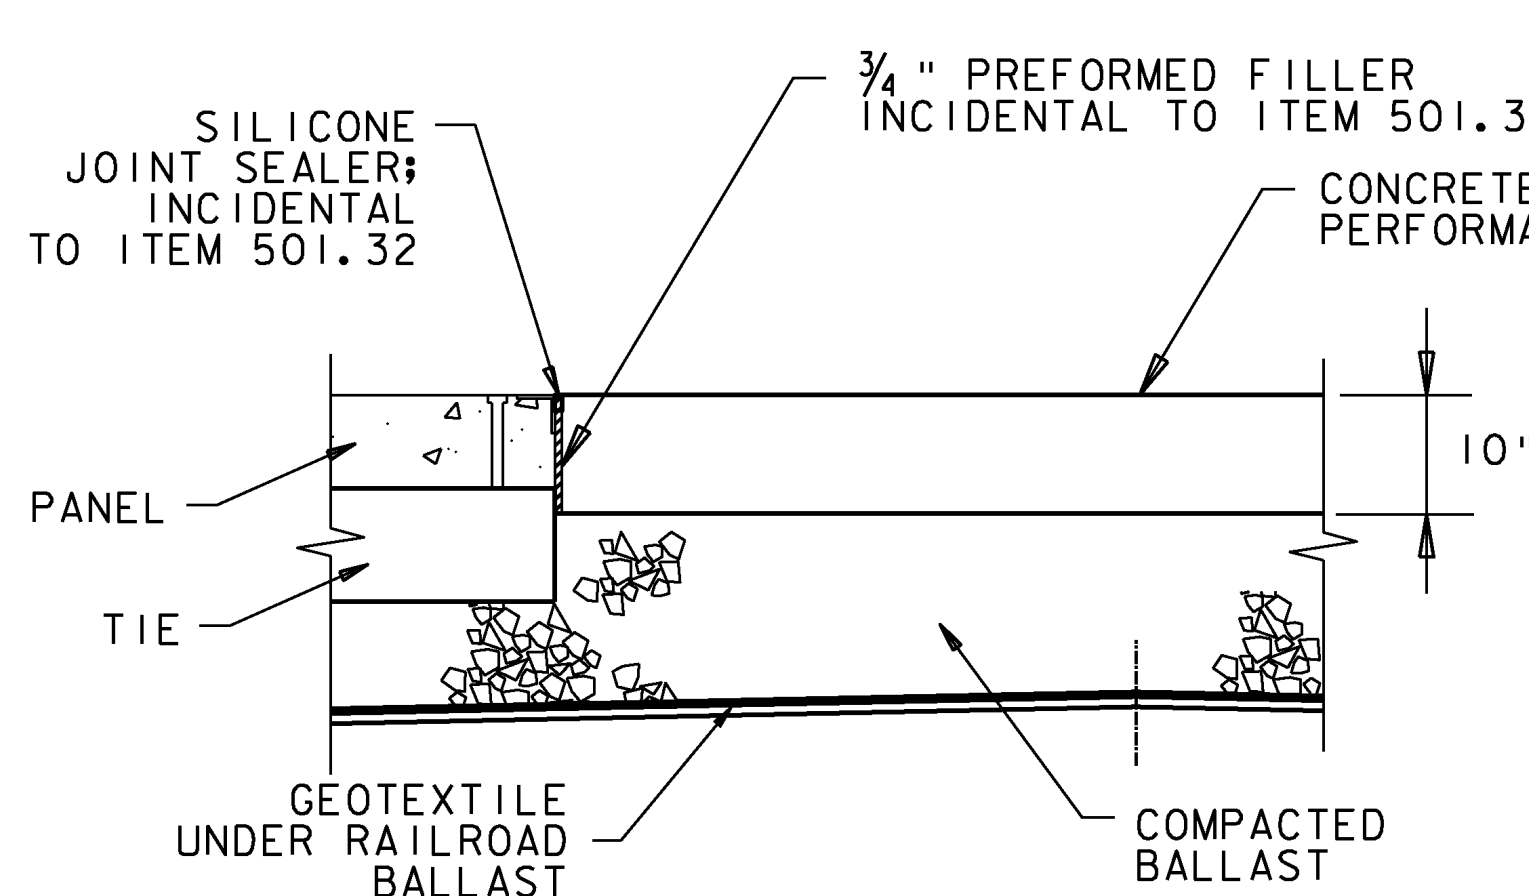


DETAIL A
N. T. S.

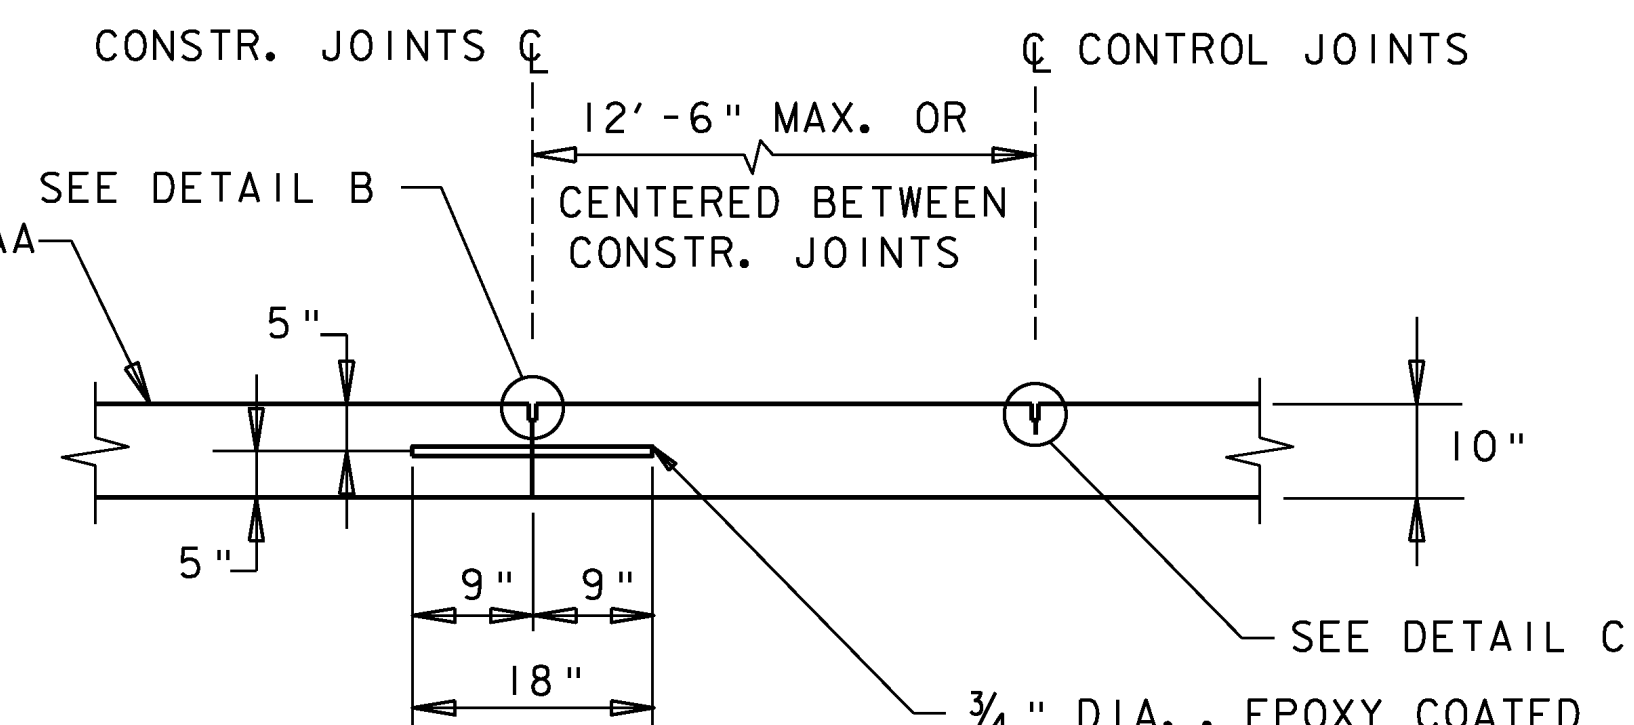

NOTE: ALIGNMENT OF DOWELS TO BE ADJUSTED AT EDGES OF CROSSING MATERIAL

CONSTRUCTION JOINT
N. T. S.

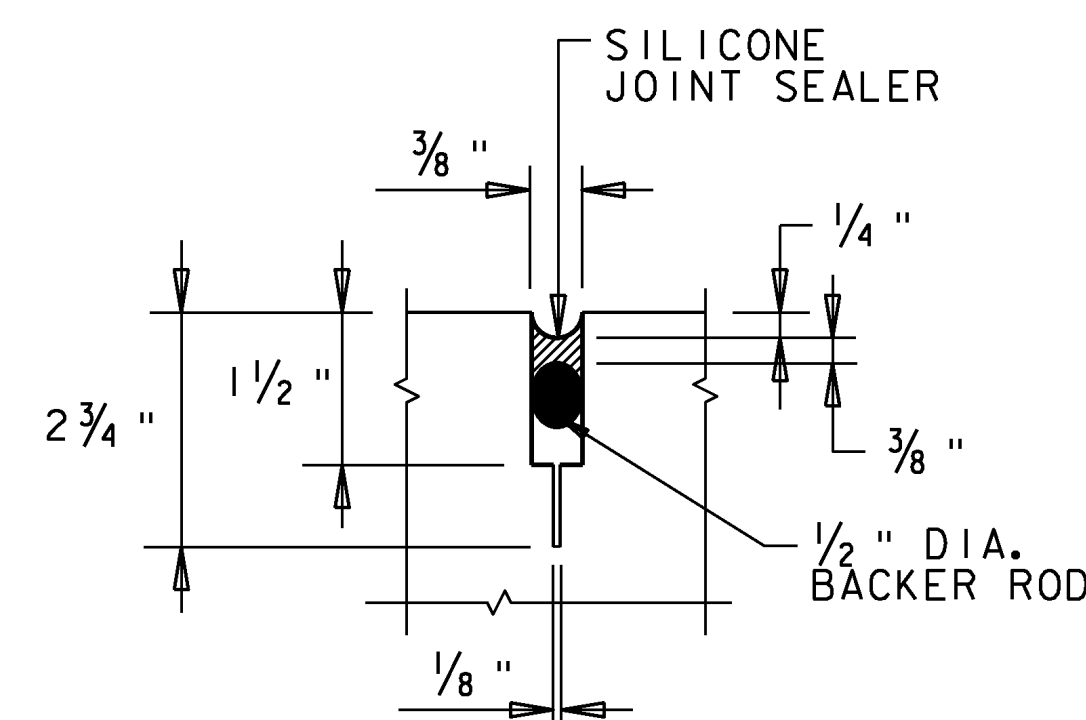

DETAIL C
N. T. S.

PROJECT NAME: NEW HAVEN
PROJECT NUMBER: RAIL 5307(I6)

FILE NAME: z09g070/RAIL/detail3.dgn
PROJECT LEADER: J.B.McCARTHY
DESIGNED BY: LB
TYPICAL SECTIONS AND DETAILS #2

PLOT DATE: 03-AUG-2010
DRAWN BY: LB
CHECKED BY: J.READ
SHEET 6 OF 18