
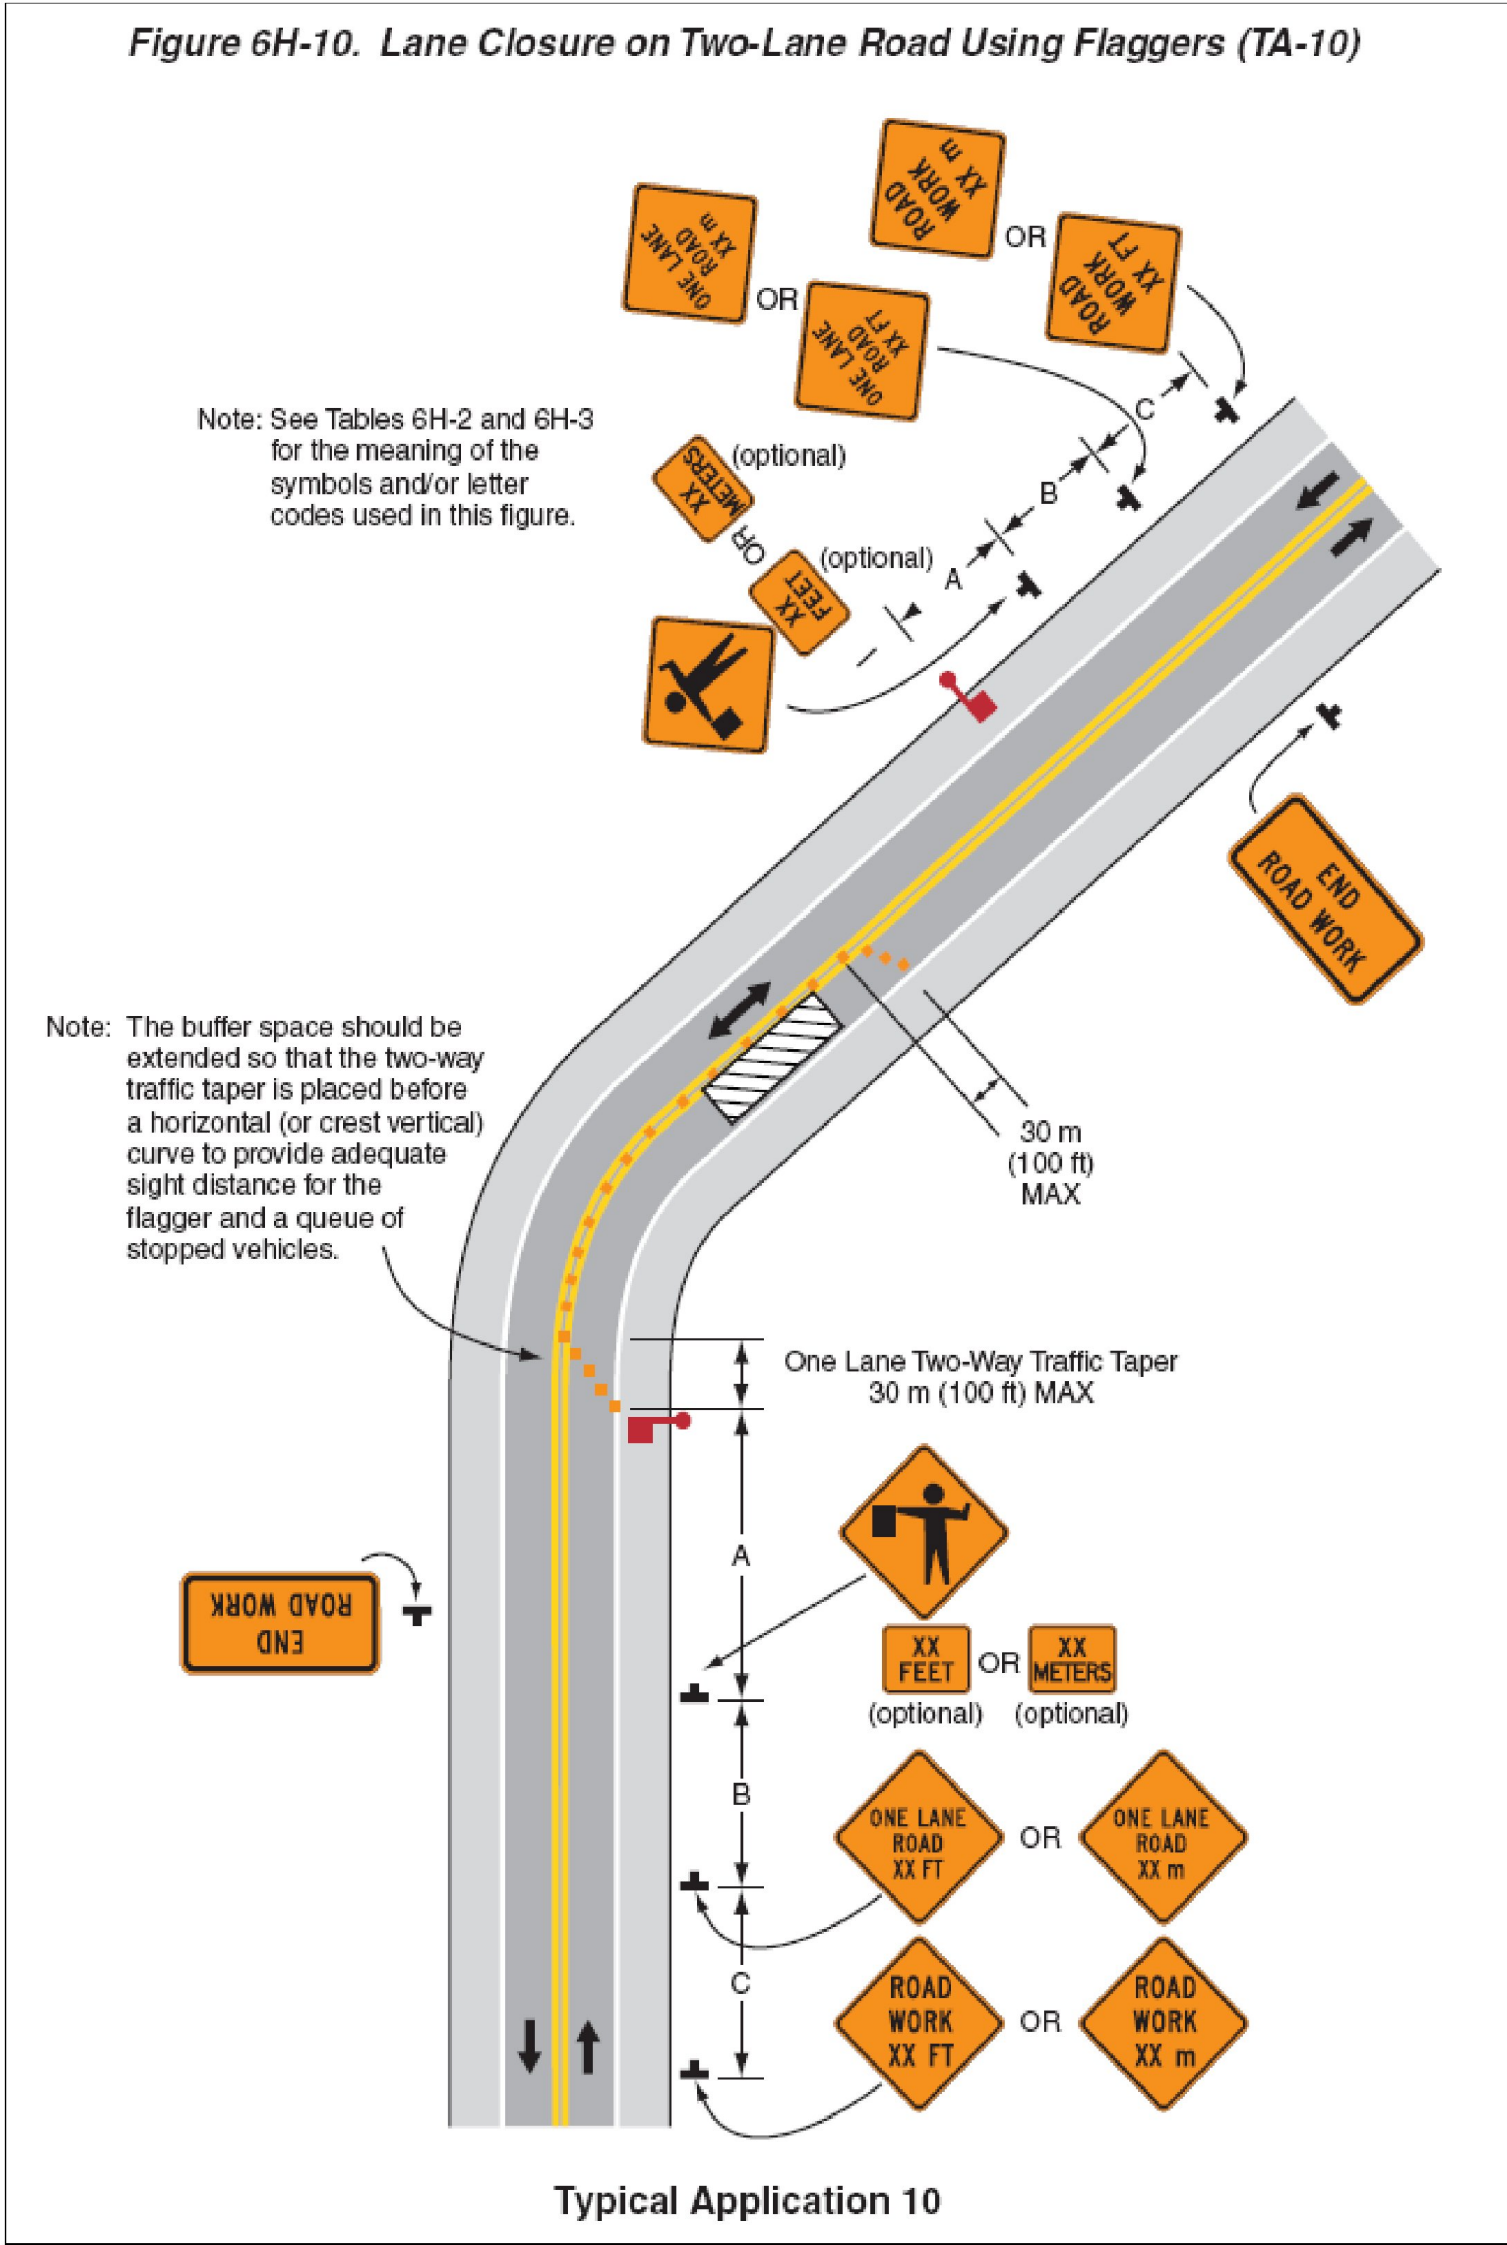
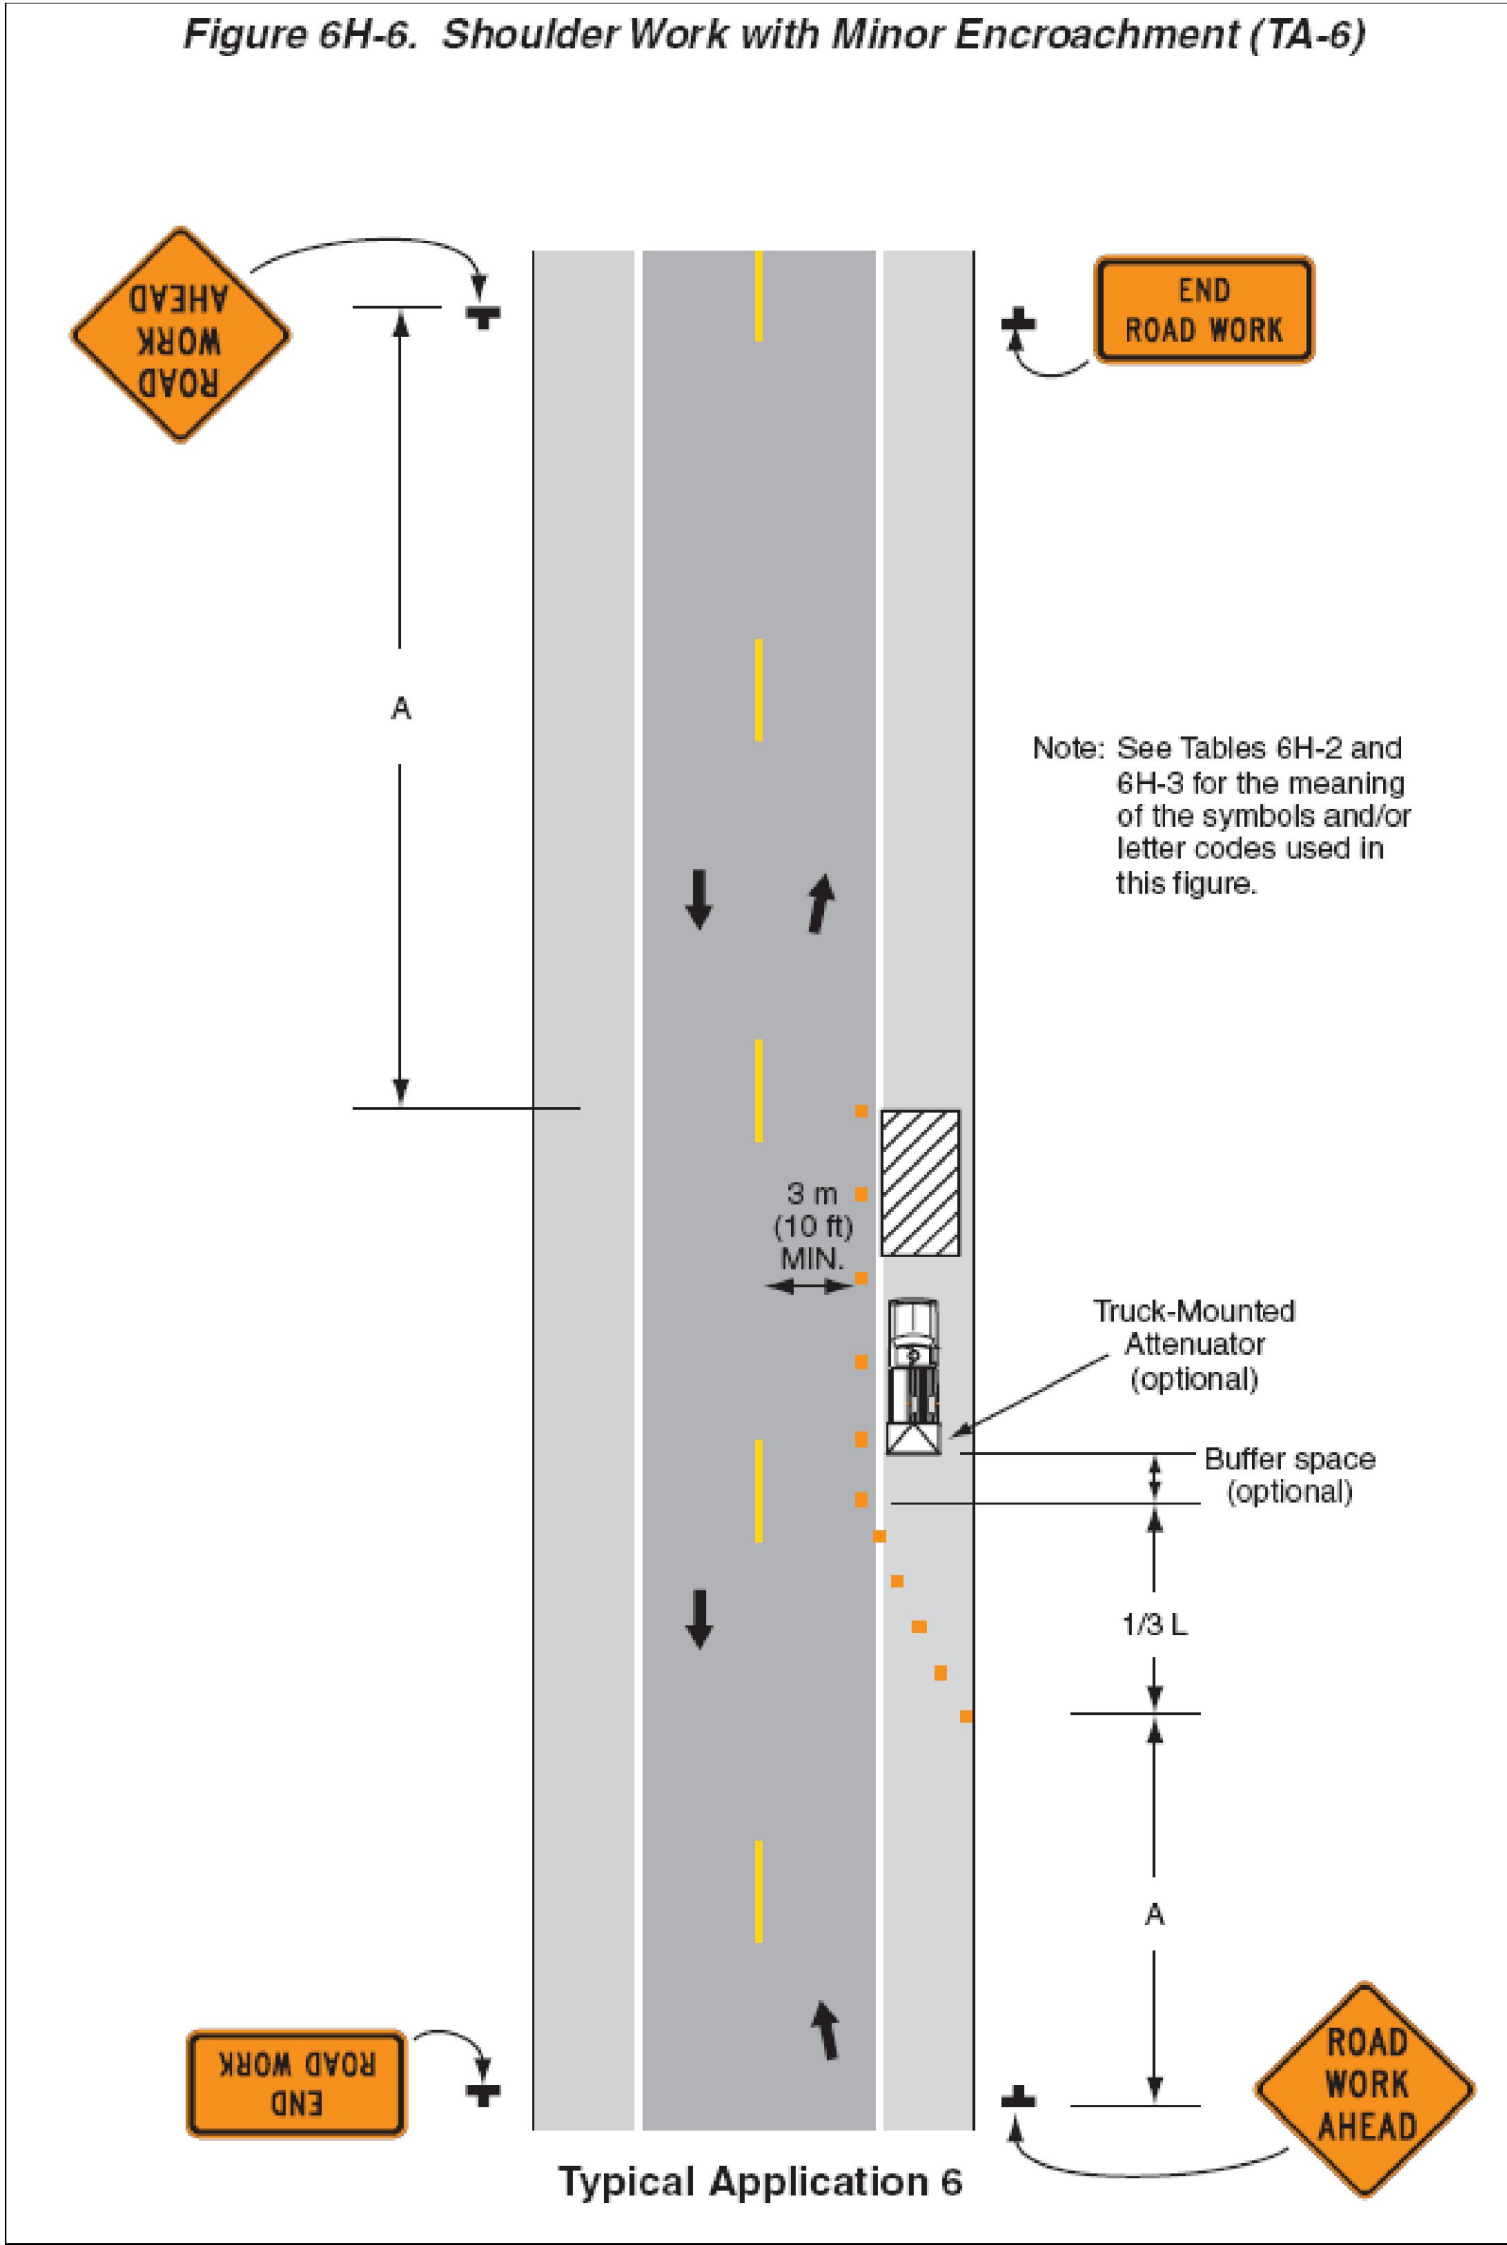
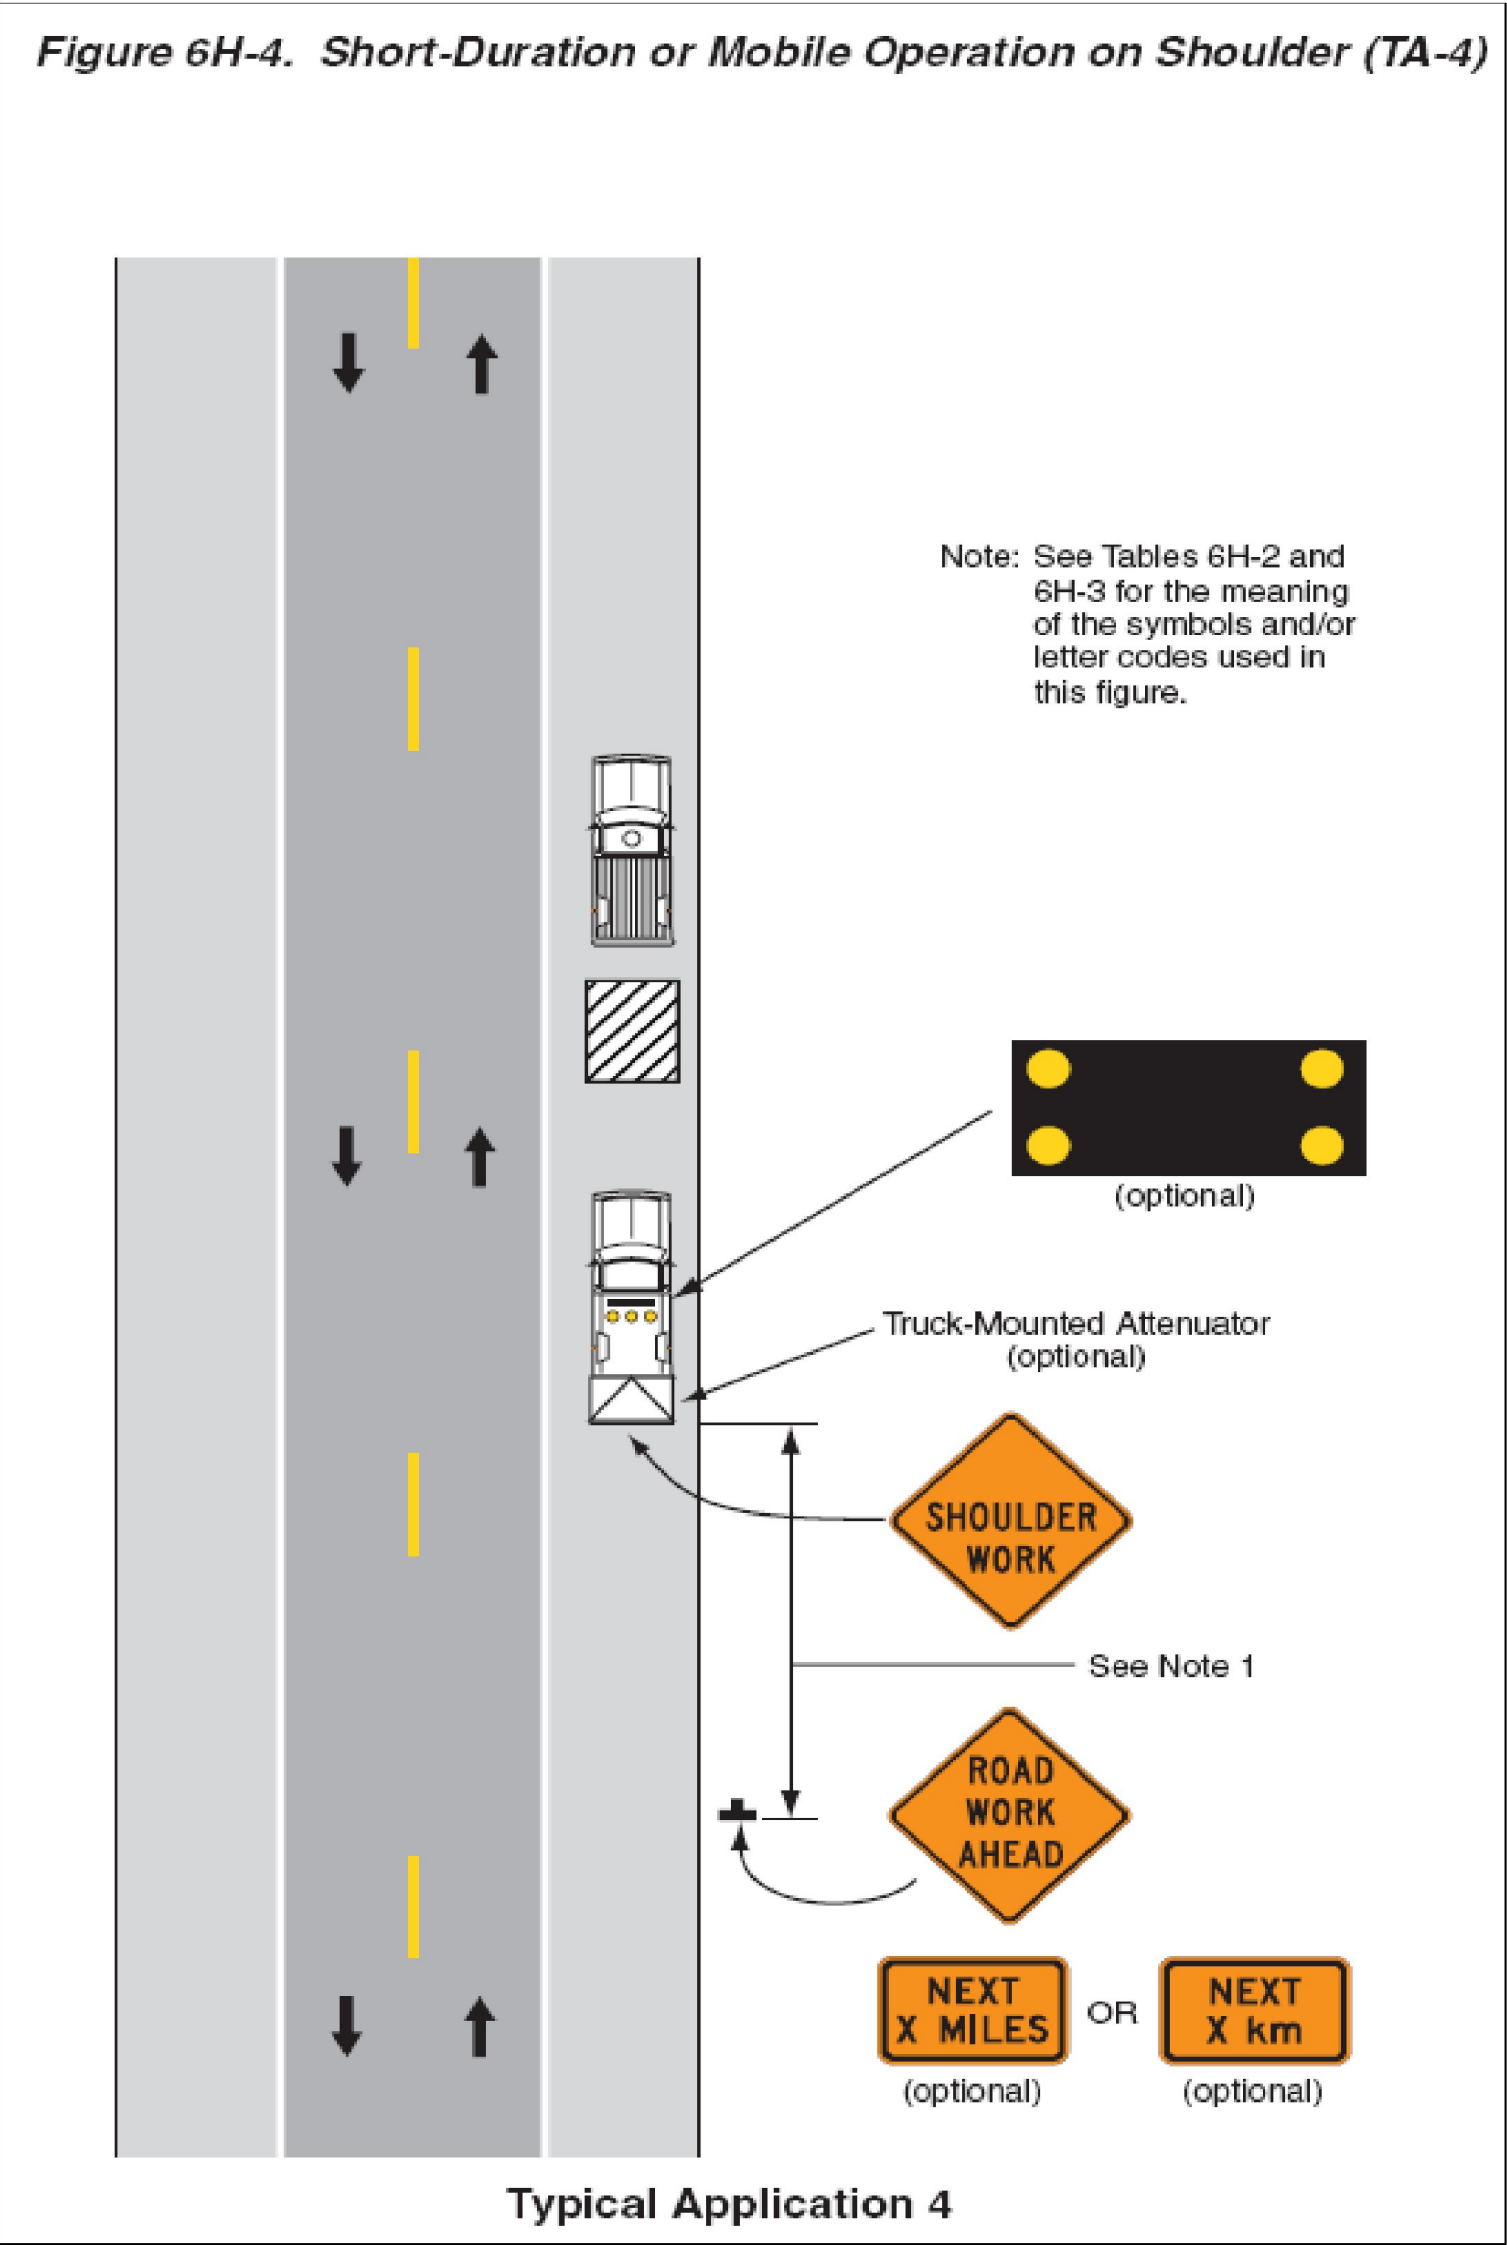


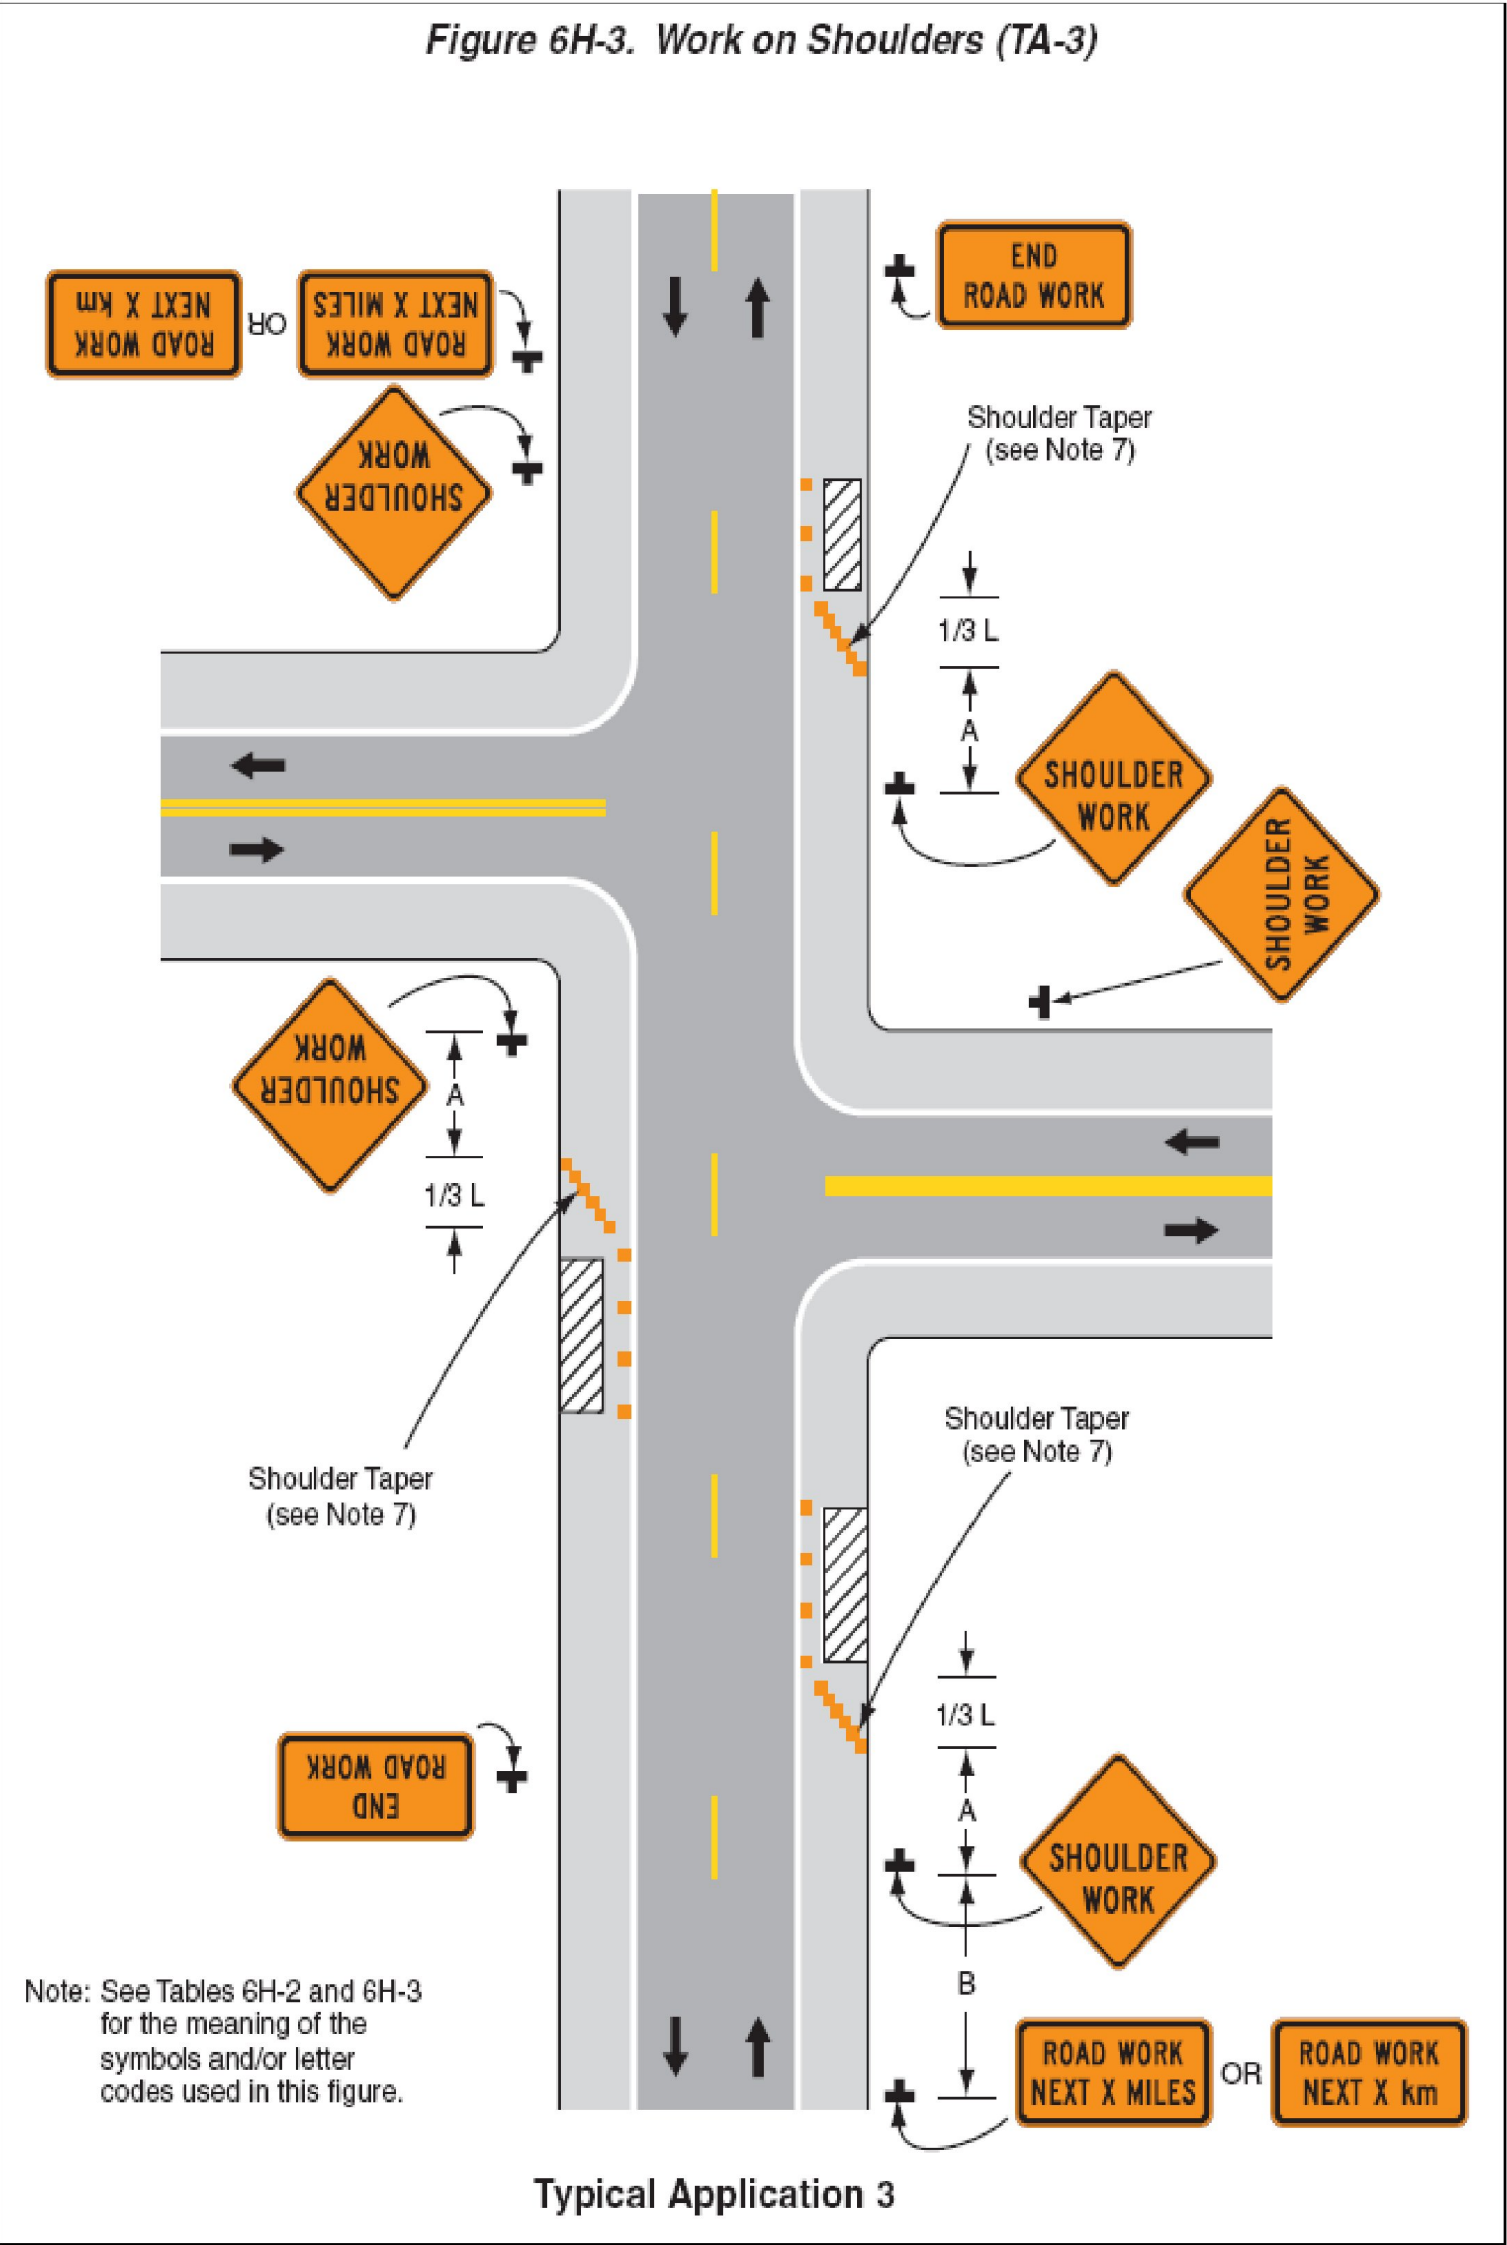

PROJECT NAME: STATEWIDE - SOUTHEAST REGION

PROJECT NUMBER: STPG SIGN (3I)

FILE NAME: IOB010.TC_2
PROJECT LEADER: A. GAMBLE
DESIGNED BY: M. MILLER
TRAFFIC CONTROL 2

PLOT DATE: 07-OCT-2010
DRAWN BY: M. MILLER
CHECKED BY: A. GAMBLE
SHEET 175 OF 175