

646.402 DURABLE 4 INCH WHITE LINE, THERMOPLASTIC OR

646.403 DURABLE 4 INCH WHITE LINE, EPOXY PAINT OR

646.404 DURABLE 4 INCH WHITE LINE, POLYUREA

(ALL LINES WILL INCLUDE EDGE LINE BREAKS AND

RADIUS FOR TOWN HIGHWAYS)

WEST RUTLAND:

STA 93+25.00 - STA 94+93.44 EDGE LINE LT & RT

646.412 DURABLE 4 INCH YELLOW LINE, THERMOPLASTIC OR

646.413 DURABLE 4 INCH YELLOW LINE, EPOXY PAINT OR

646.414 DURABLE 4 INCH YELLOW LINE, POLYUREA

(ALL LINES WILL INCLUDE C/L BREAKS FOR

TOWN HIGHWAYS) S=SOLID, D=DASHED

WEST RUTLAND:

STA 93+25.00 - STA 94+93.44

LT

CL

RT

S

-

S

646.602 TEMPORARY 4 INCH WHITE LINE, PAINT

(ALL LINES WILL INCLUDE EDGE LINE BREAKS AND

RADIUS FOR TOWN HIGHWAYS)

WEST RUTLAND:

STA 93+25.00 - STA 94+93.44

LT


CL

RT

S

-

S

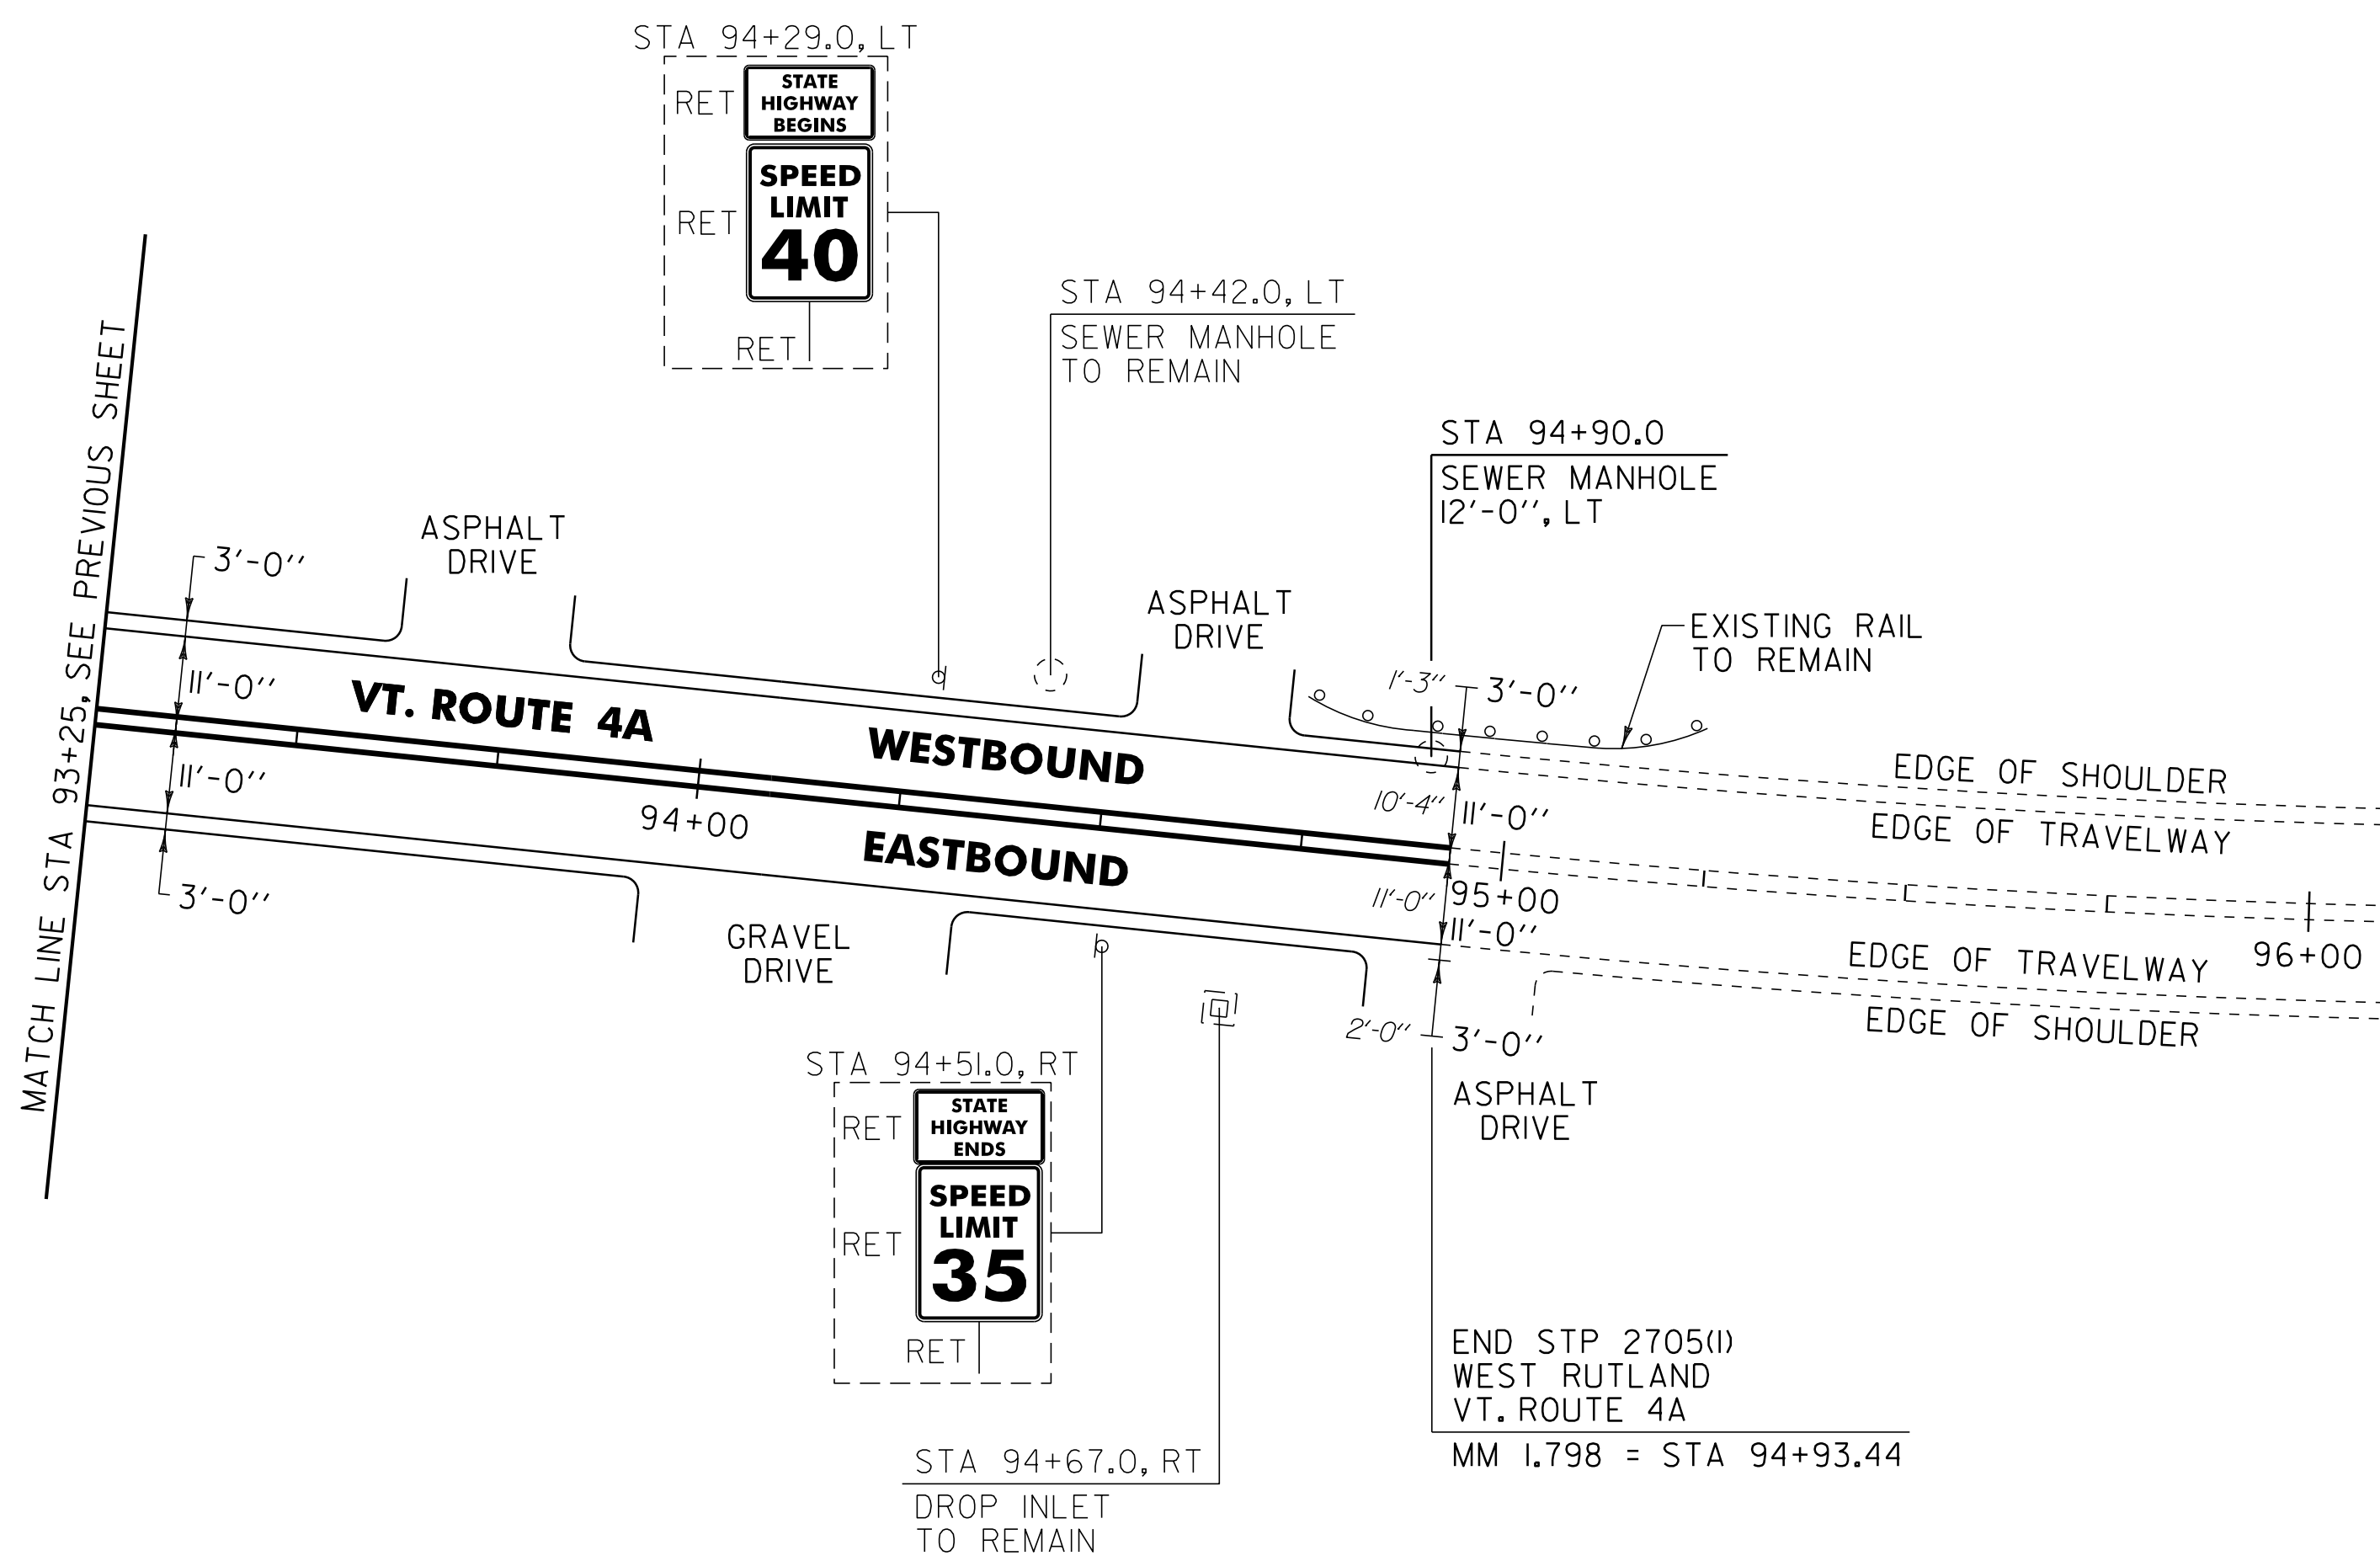

604.42 CHANGING ELEVATION OF SEWER MANHOLE
WEST RUTLAND:
STA 94+90.0 LT

SIGN LEGEND
R = REMOVE
S = SALVAGE
N = NEW
RET = RETAIN
B-B = BACK TO BACK
EXISTING =
NEW =

NOT TO SCALE	
PROJECT LAYOUT SHEET #31	PROJECT NAME: CASTLETON - WEST RUTLAND
	PROJECT NUMBER: STP 2705(1)
	FILE NAME: p07cl68.dgn
	PLOT DATE: 04-JUN-2013 09:2
	PROJECT LEADER: D.E.G.
	DRAWN BY: W.G.P.
	DESIGNED BY: M.J.M.
	CHECKED BY: D.E.G.
	IPARM FILE: p07cl68I3I.i
	SHEET 52 OF 152