
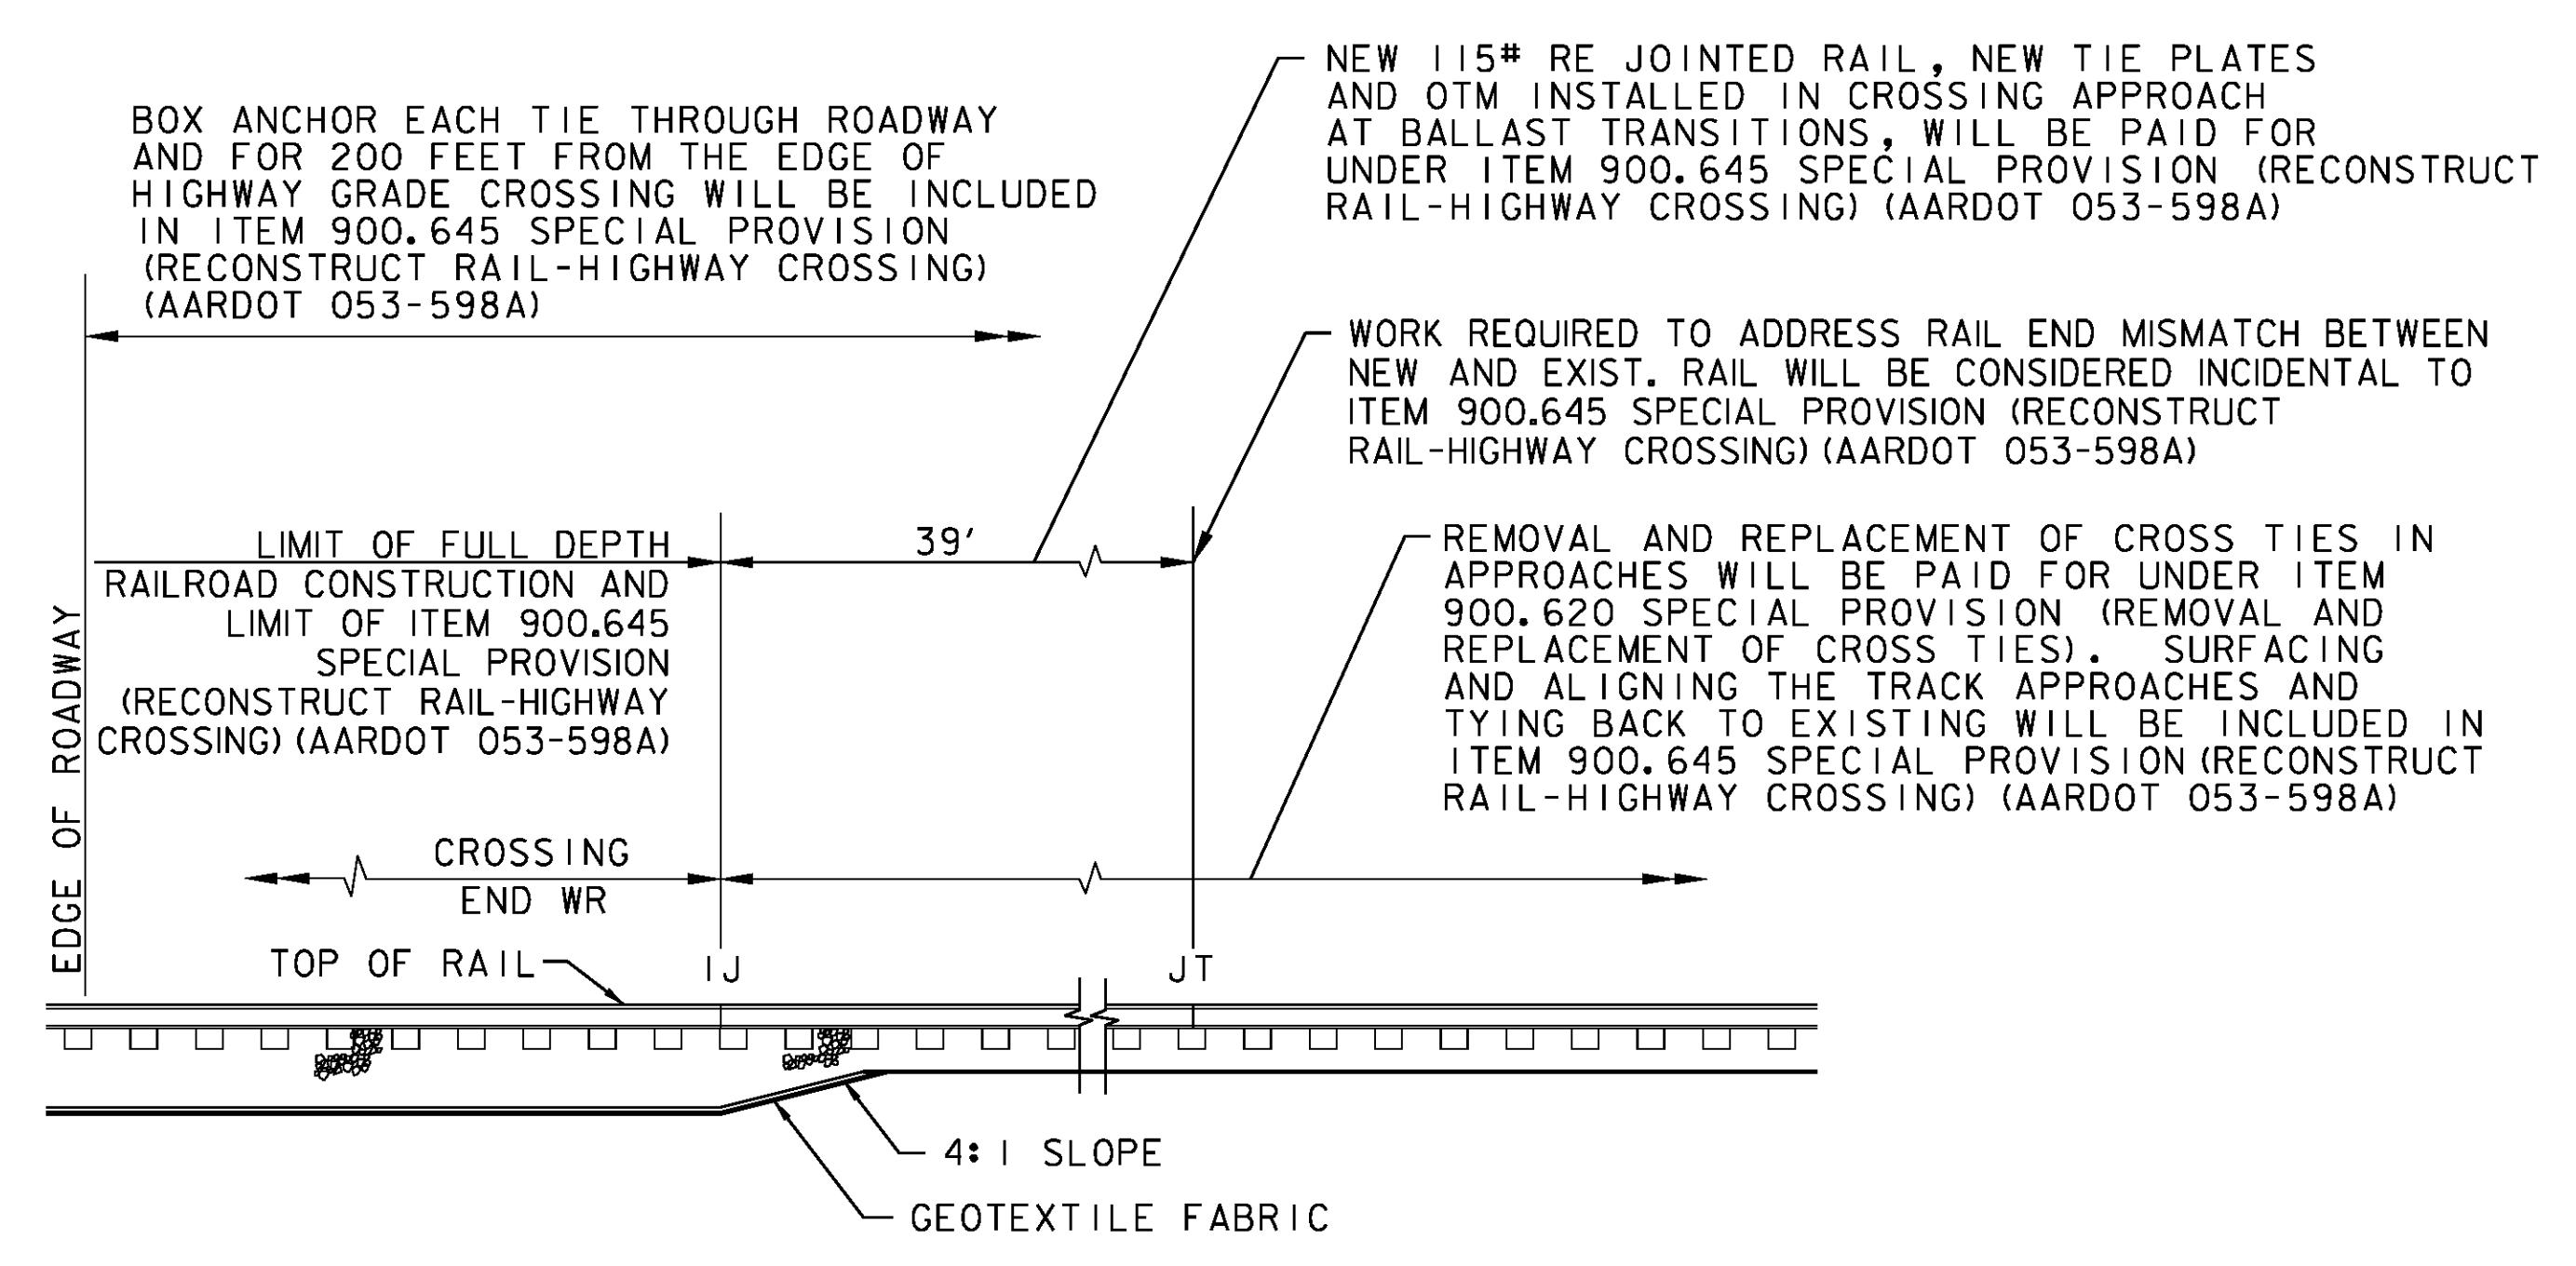
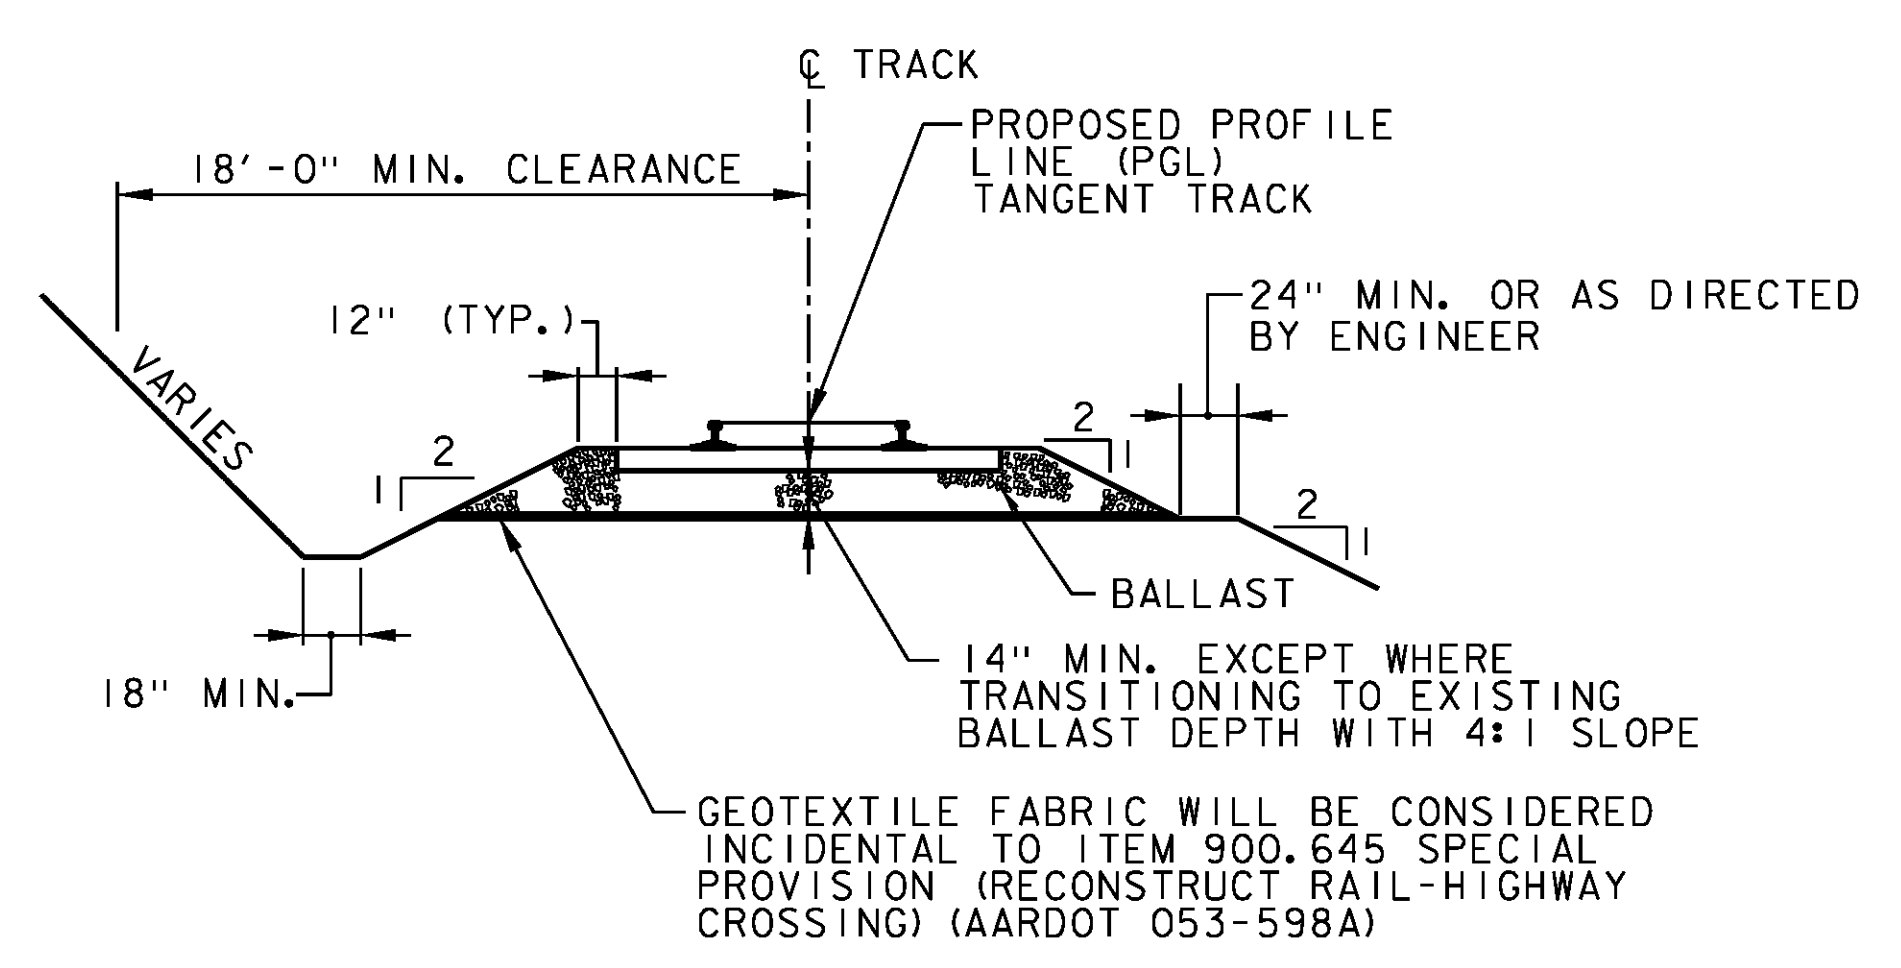
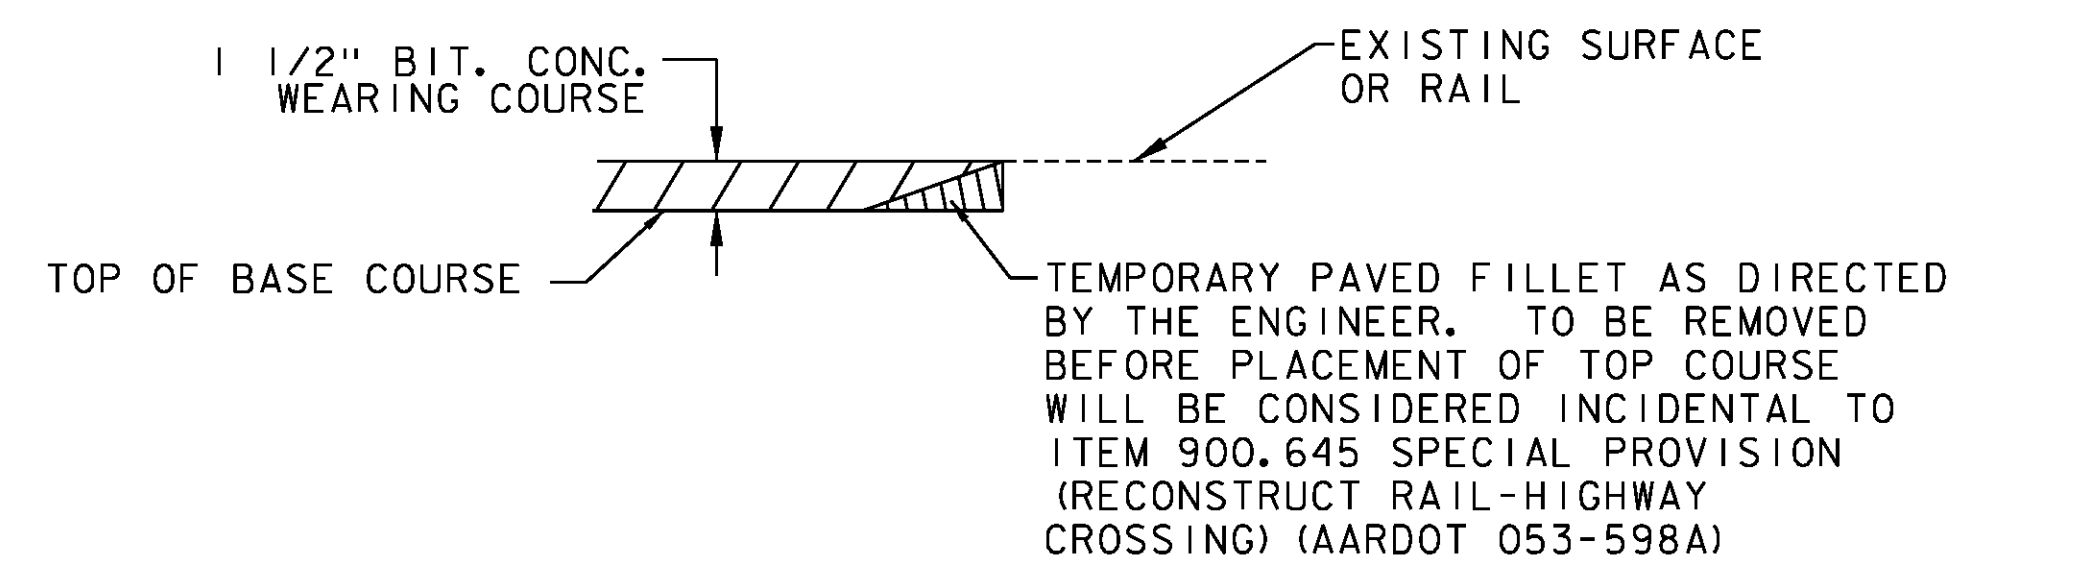


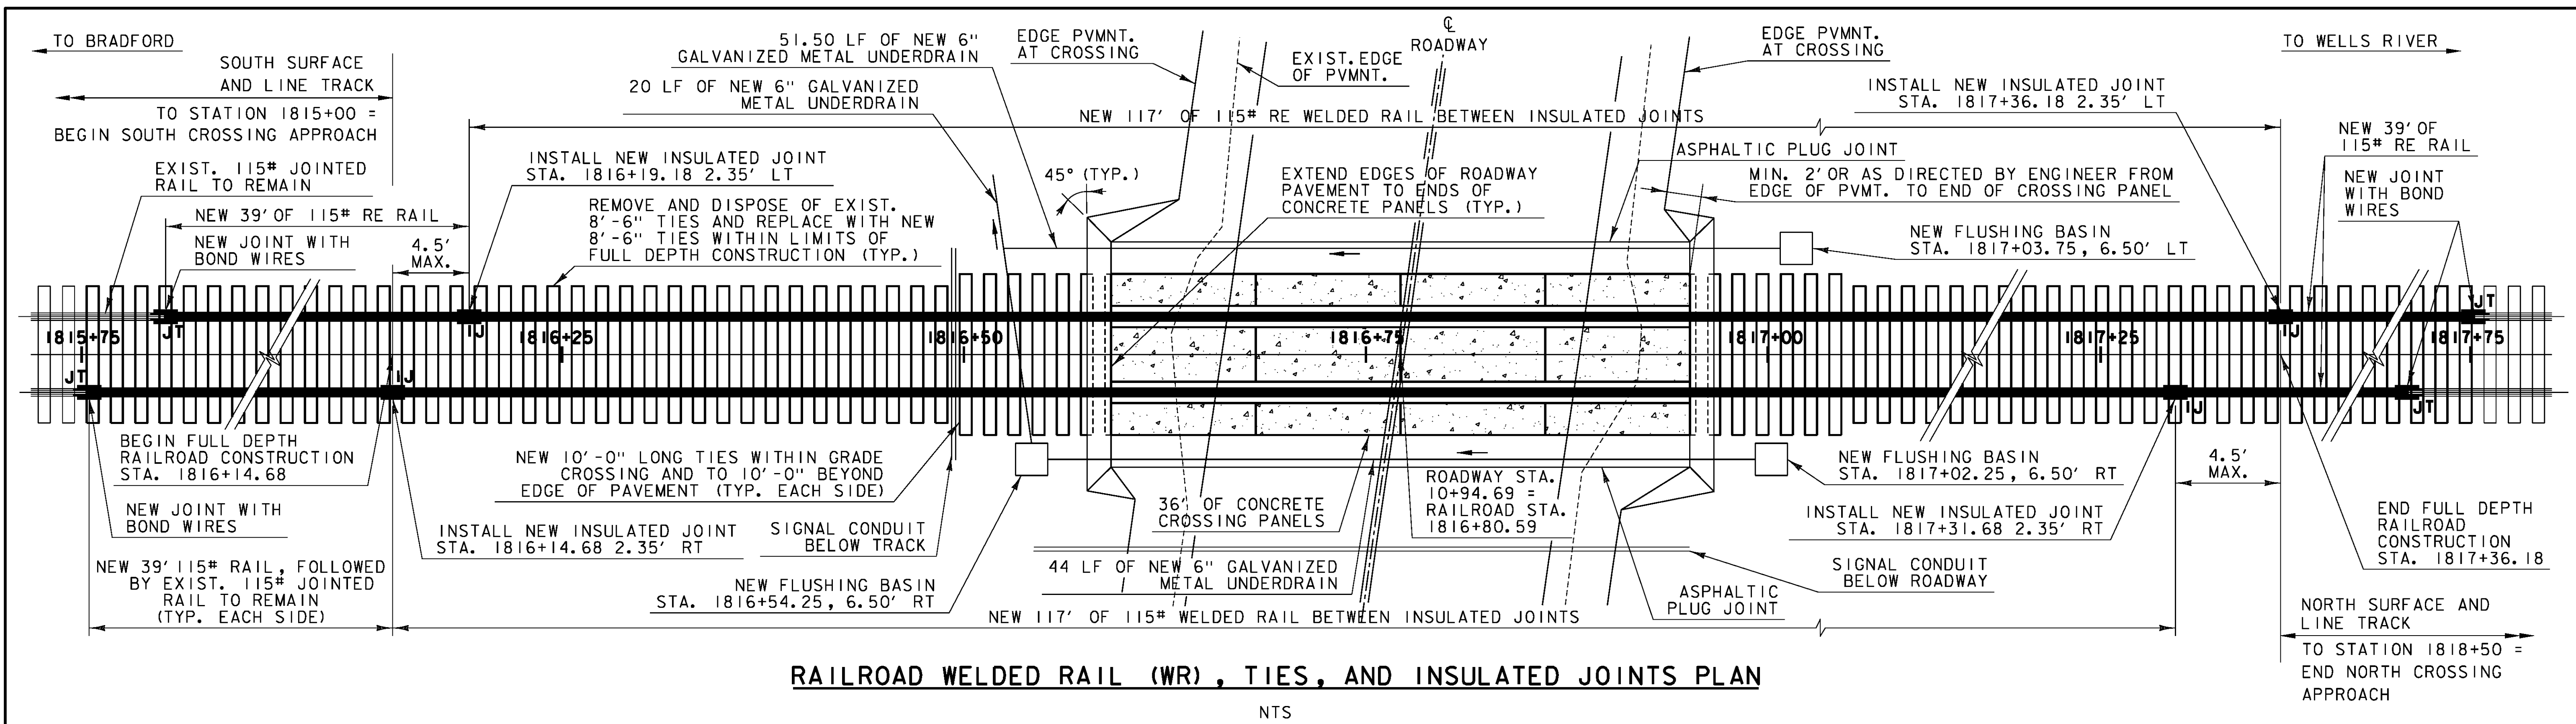

NTS = NOT TO SCALE

PROJECT NAME:	BRADFORD-RYEGATE
PROJECT NUMBER:	STP 2929(I)
FILE NAME:	z10c264de+allsRR.dgn
PROJECT LEADER:	J. READ
DESIGNED BY:	L. BROCKMAN
GRADE CROSSING DETAILS 1 OF 3	
PLOT DATE:	2/29/2016
DRAWN BY:	L. BROCKMAN
CHECKED BY:	J. READ
SHEET	56 OF 239