


TEMPORARY 4 INCH WHITE LINE, PAINT
DURABLE 4 INCH WHITE LINE (OPTION ITEM)
N 390+50 TO N 396+50 SOLID LT & RT

TEMPORARY 4 INCH YELLOW LINE, PAINT
DURABLE 4 INCH YELLOW LINE, EPOXY PAINT OR
DURABLE 4 INCH YELLOW LINE, POLYUREA (OPTION ITEM)
N 390+50 TO N 396+50 DASHED CL

REMOVE AND RESET GUARDRAIL
N 390+50 TO N 396+50 LT
N 390+50 TO N 396+50 RT

MILLED RUMBLE STRIPS
N 390+50 TO N 396+50 CL

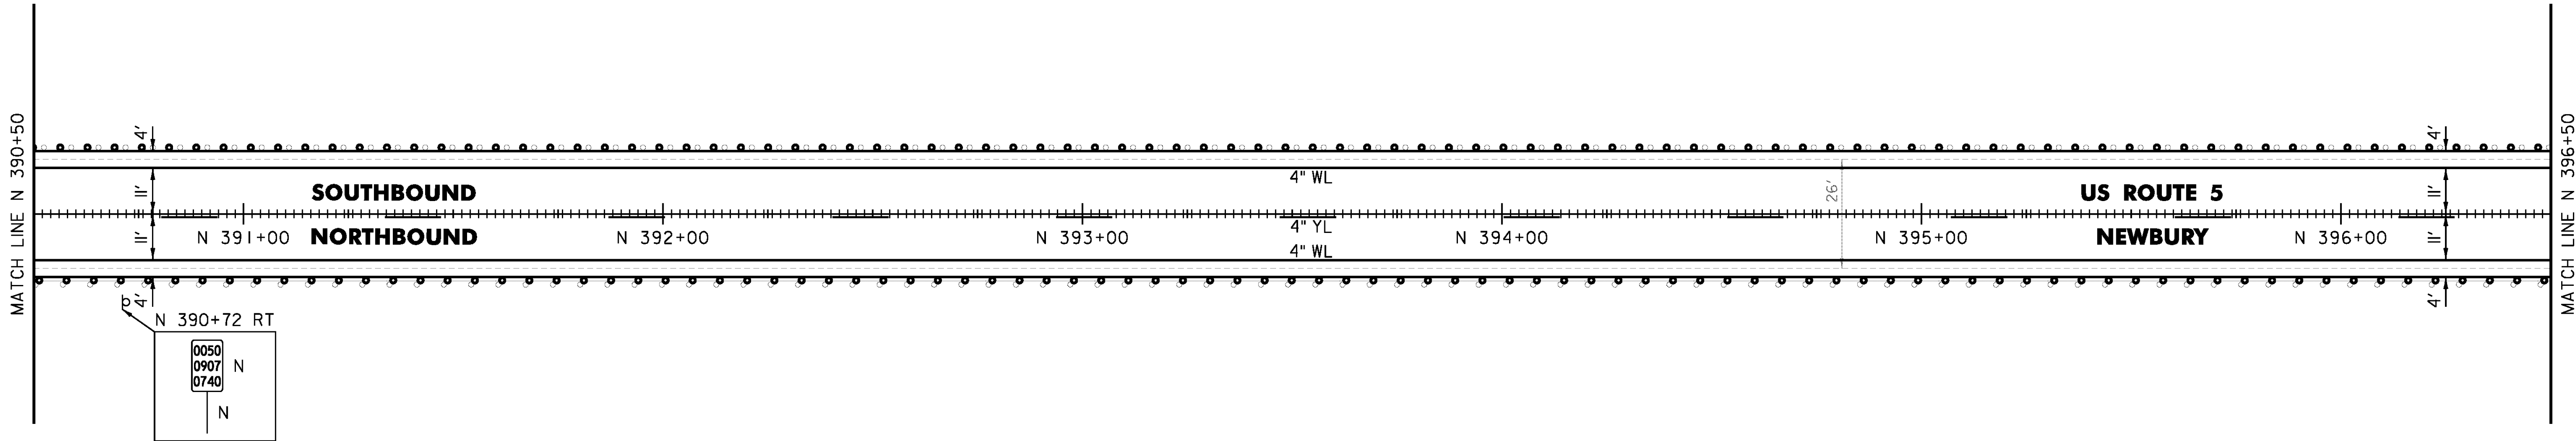

NOT TO SCALE

PROJECT NAME: BRADFORD-RYEGATE
PROJECT NUMBER: STP 2929(I)

FILE NAME: z10c264bdr.dgn
PROJECT LEADER: P. SHEDD
DESIGNED BY: N. LEMAY
US 5 PLAN SHEET 106

PLOT DATE: 2/4/2016
DRAWN BY: W. GORDON
CHECKED BY: P. SHEDD
SHEET 164 OF 239